


0mm 50mm


A3 ORIGINAL SHEET SIZE

Notes:  
 1. This drawing has been prepared for planning purpose only. Do not use this drawing for construction purposes.  
 2. All dimensions are given in millimetres, levels in metres.  
 3. Distances or sizes shall not be scaled for construction purposes. Use only figured dimensions.


Note:  
 \* Indicative

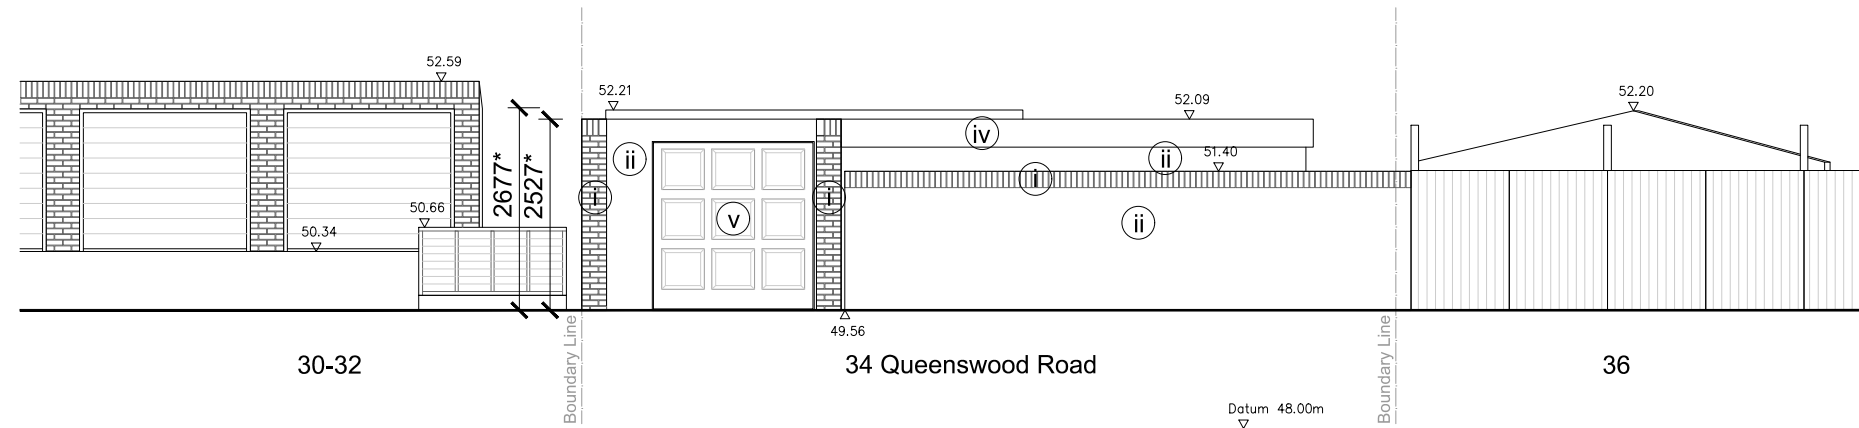

VIEW FROM FEN GROVE

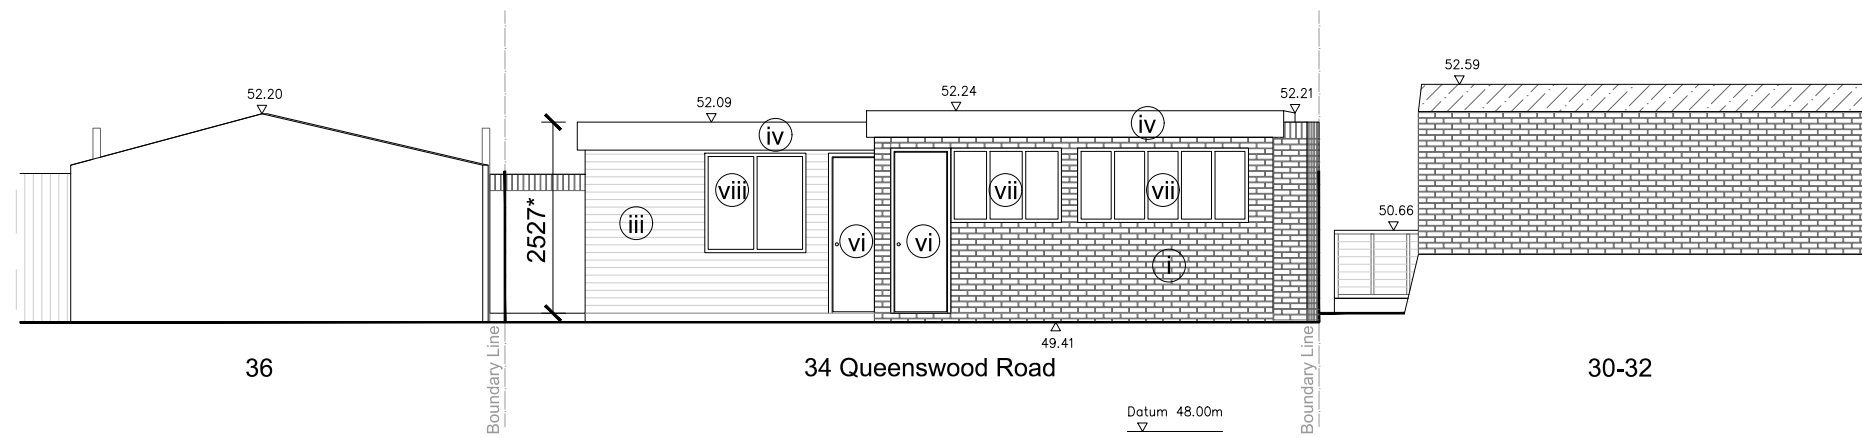

VIEW FROM THE GARDEN

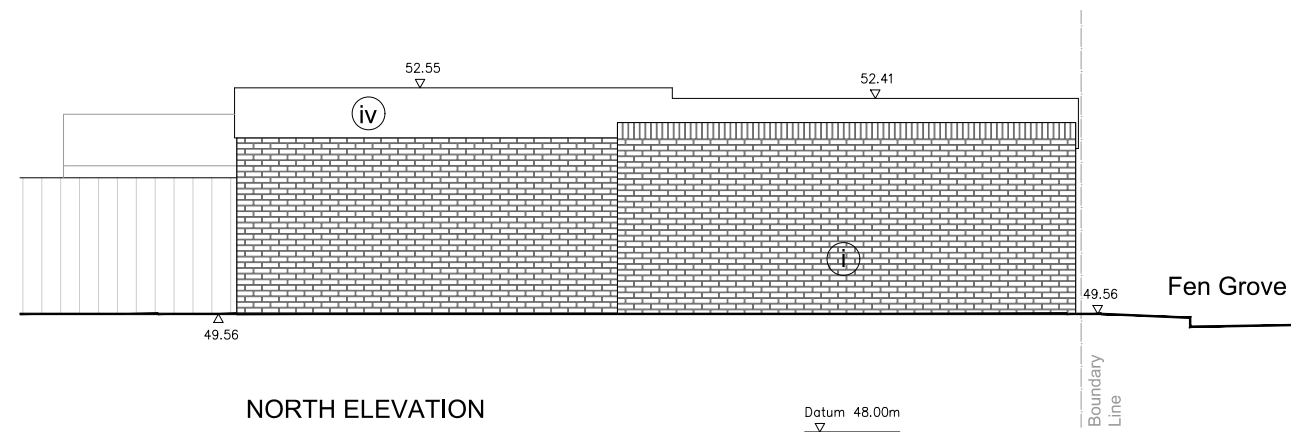

NORTH ELEVATION

**KEY**

- (i) Brickwork
- (ii) Render
- (iii) Timber Cladding
- (iv) White uPVC Facia
- (v) White uPVC Garage Door
- (vi) Dark Brown Painted Timber Door
- (vii) White Painted Timber Window
- (viii) Black Painted Timber Window

Original Measured Survey by:  
 Cadmap Ltd  
 Unit 131 Dunsfold Park, Cranleigh, Surrey, GU6 8TB  
 T: 01483 429385  
 E: info@cadmap.co.uk

Scale: 1/100

Rev	By	Description	Date

Project Title:  
**34 Queenswood Road,  
 Sidcup, DA15 8QR**

Drawing Title:  
**Existing Garage -  
 Elevations**

All rights reserved. This drawing and its content are the properties of Watershed Chartered Architect. They are not to be reproduced in part or all in any form or manner without express written permission from Watershed Chartered Architect.

**WATERSHED  
 CHARTERED ARCHITECT**  
 Causeway House . 13 The Causeway .  
 Teddington . TW11 0JR  
 020 3908 5636  
 www.watershedarch.co.uk

Scale:	1/100@A3
Date:	28-03-2024
Drawn:	RW

Drawing Number:  
**1814A-P-03**