




Notes:  
 1. This drawing has been prepared for planning purpose only. Do not use this drawing for construction purposes.  
 2. All dimensions are given in millimetres, levels in metres.  
 3. Distances or sizes shall not be scaled for construction purposes. Use only figured dimensions.

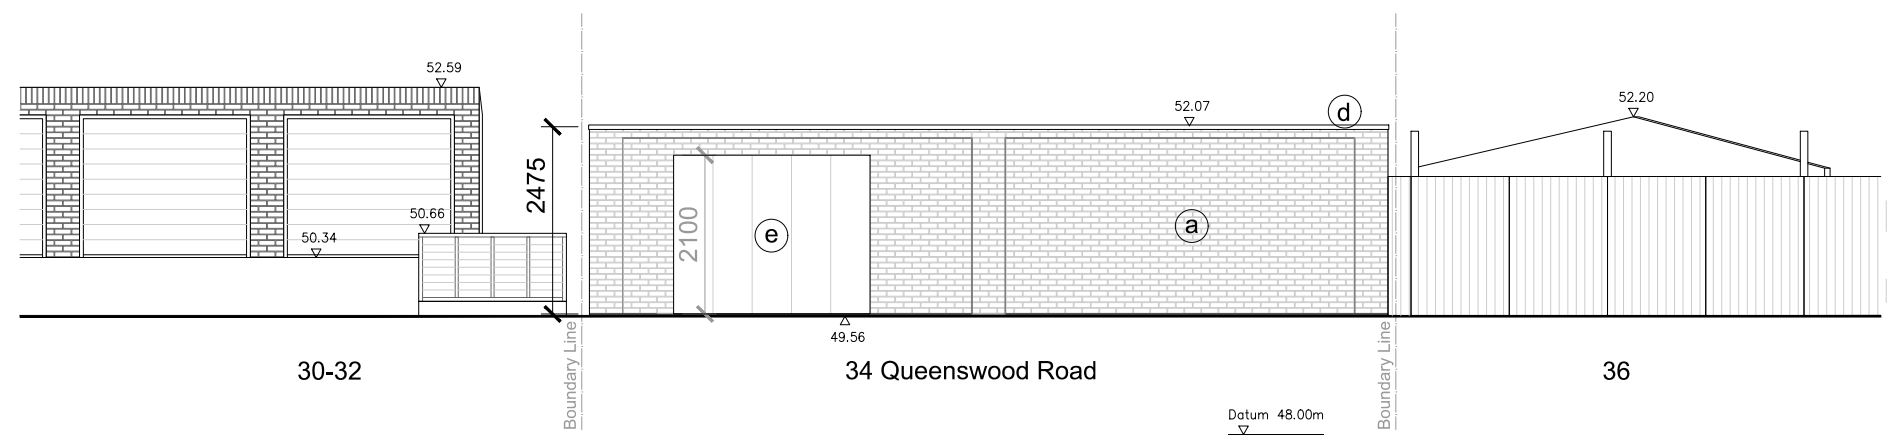

VIEW FROM FEN GROVE

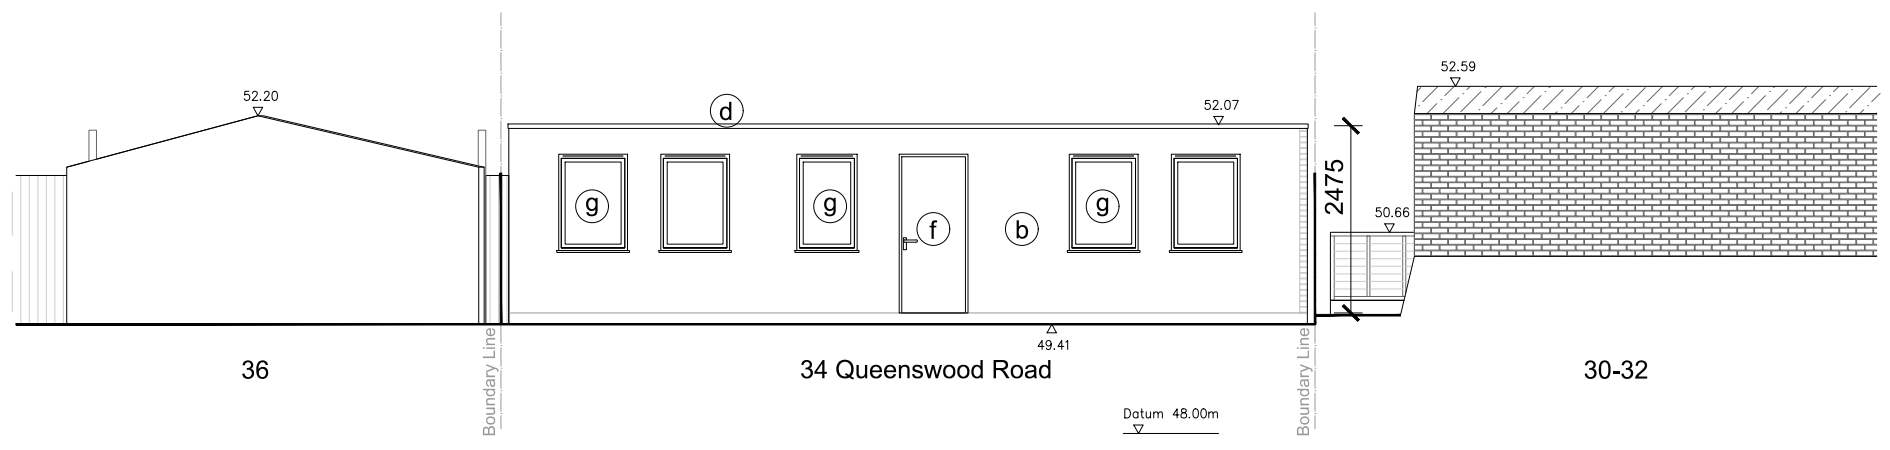


VIEW FROM THE GARDEN

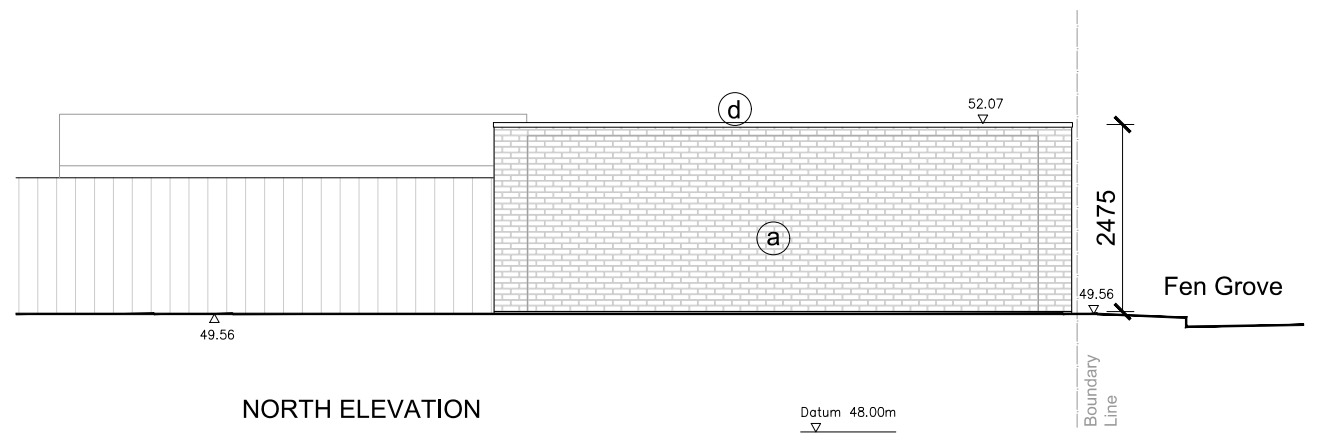

NORTH ELEVATION

**KEY**

- (a) Brickwork to Match Existing
- (b) White Render
- (c) Timber Cladding
- (d) Flat Roof Edge Trim
- (e) White Side Sliding Sectional Door
- (f) Dark Grey Door
- (g) Dark Grey Window Frame

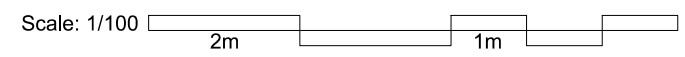

Rev	By	Description	Date

Project Title:  
**34 Queenswood Road,  
 Sidcup, DA15 8QR**

Drawing Title:  
**Proposed Garage -  
 Elevations**

All rights reserved. This drawing and its content are the properties of Watershed Chartered Architect. They are not to be reproduced in part or all in any form or manner without express written permission from Watershed Chartered Architect.

**WATERSHED  
 CHARTERED ARCHITECT**  
 Causeway House . 13 The Causeway .  
 Teddington . TW11 0JR  
 020 3908 5636  
 www.watershedarch.co.uk

Scale:	1/100@A3
Date:	28-03-2024
Drawn:	RW

Drawing Number:  
**1814A-P-07**