




PROPOSED GROUND FLOOR PLAN

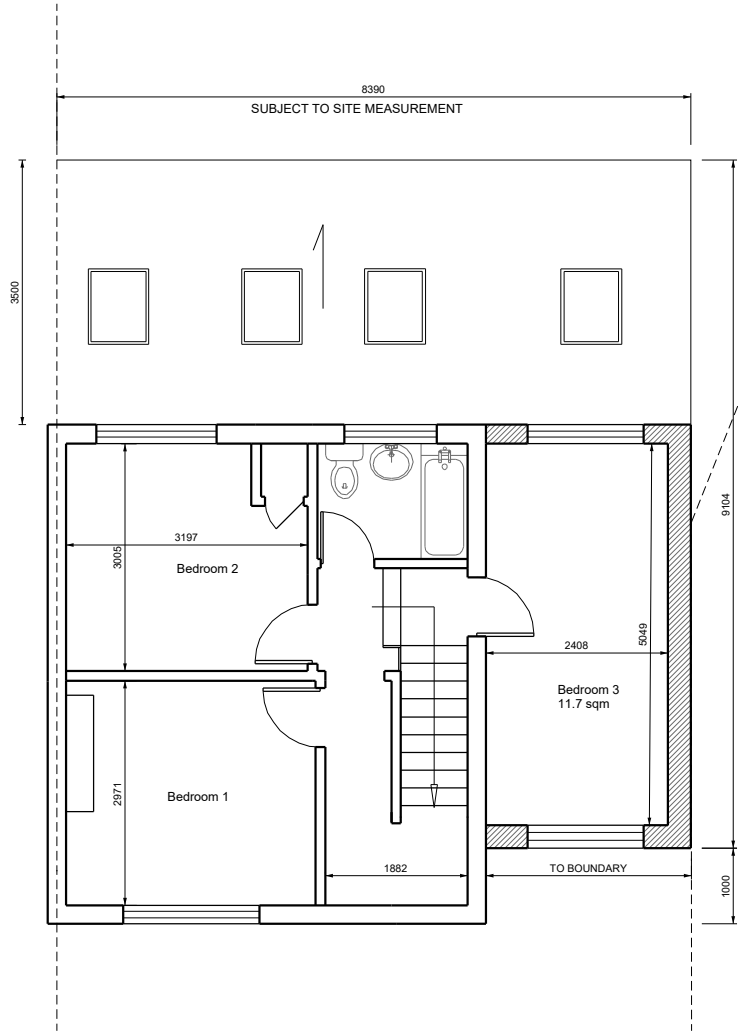

PROPOSED FIRST FLOOR PLAN

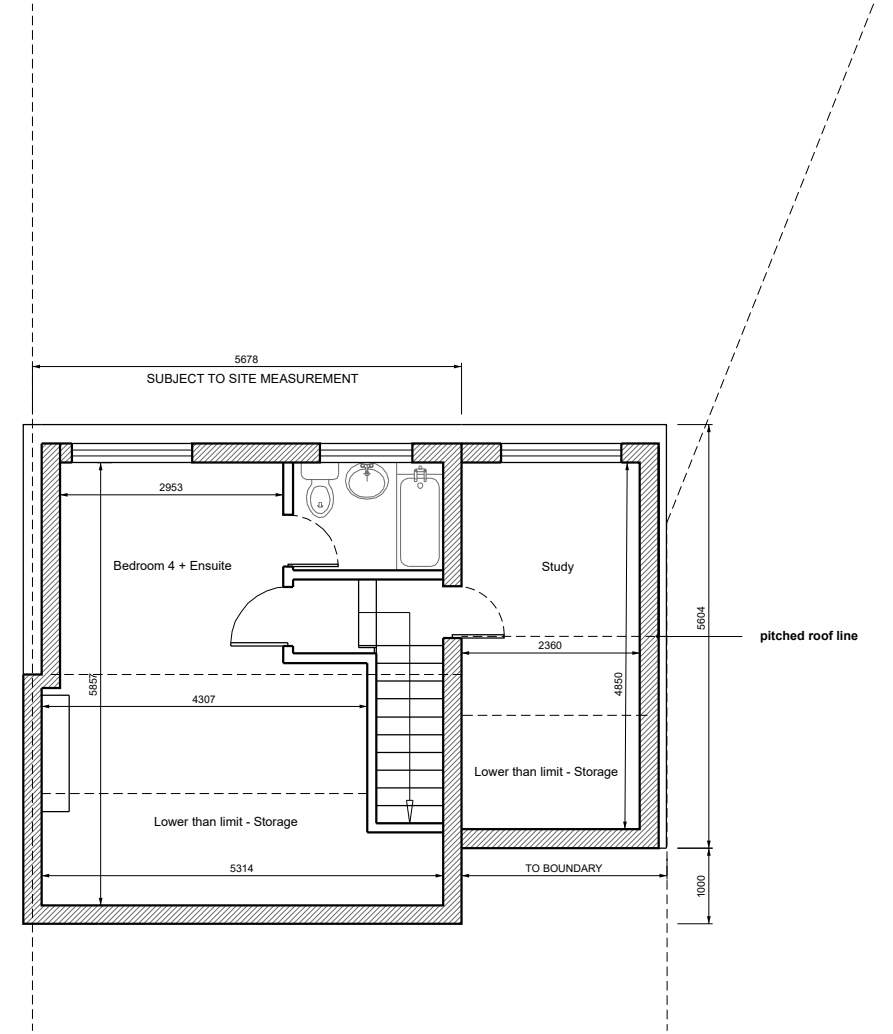

PROPOSED LOFT PLAN

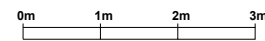

NOTE

1. Do not scale from this drawing
2. Use figured dimensions only
3. All dimensions are in millimeters unless stated otherwise
4. All dimensions to be checked on site and Studio 3A to be informed of any discrepancies
5. All references to drawings refer to current revisions of that drawing
6. All levels are in metres relative to Arbitrary Datum situated on STN 1, value +50.00m

CLIENT:

MR. SONG

PROJECT-WIDE NOTES

1. Drawings are for Planning purposes only
2. Drawings are not to be used for construction

Studio 3A Ltd

Kemp House 152-160 City Road, London EC1V 2NX
TEL 074 7887 2502 WEB www.studio3a.co.uk

job title

31 PEMBURY CRESCENT
PLANNING DRAWINGS

drawing title / location
PROPOSED
PLAN

drawn by DC	checked WG	scale 1:100@A3	status INFORMATION
----------------	---------------	-------------------	-----------------------

project no. 7522	zone	type	classification [00]	drawing no. 200	revision 03
---------------------	------	------	------------------------	--------------------	----------------

00 PLANNING DRAWINGS

REV DATE

