




Proposed G/F Plan
1:100

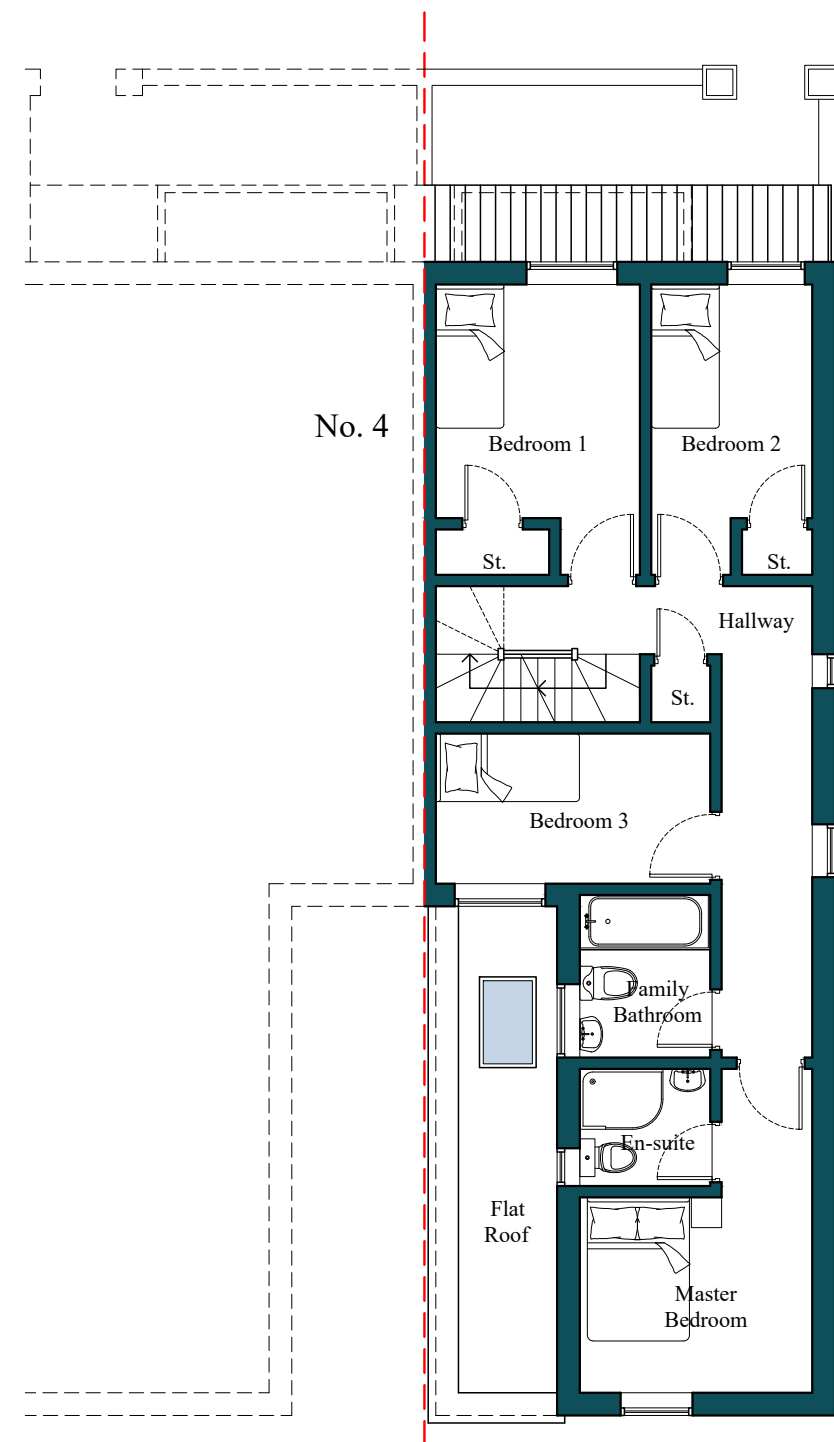


Proposed 1/F Plan
1:100

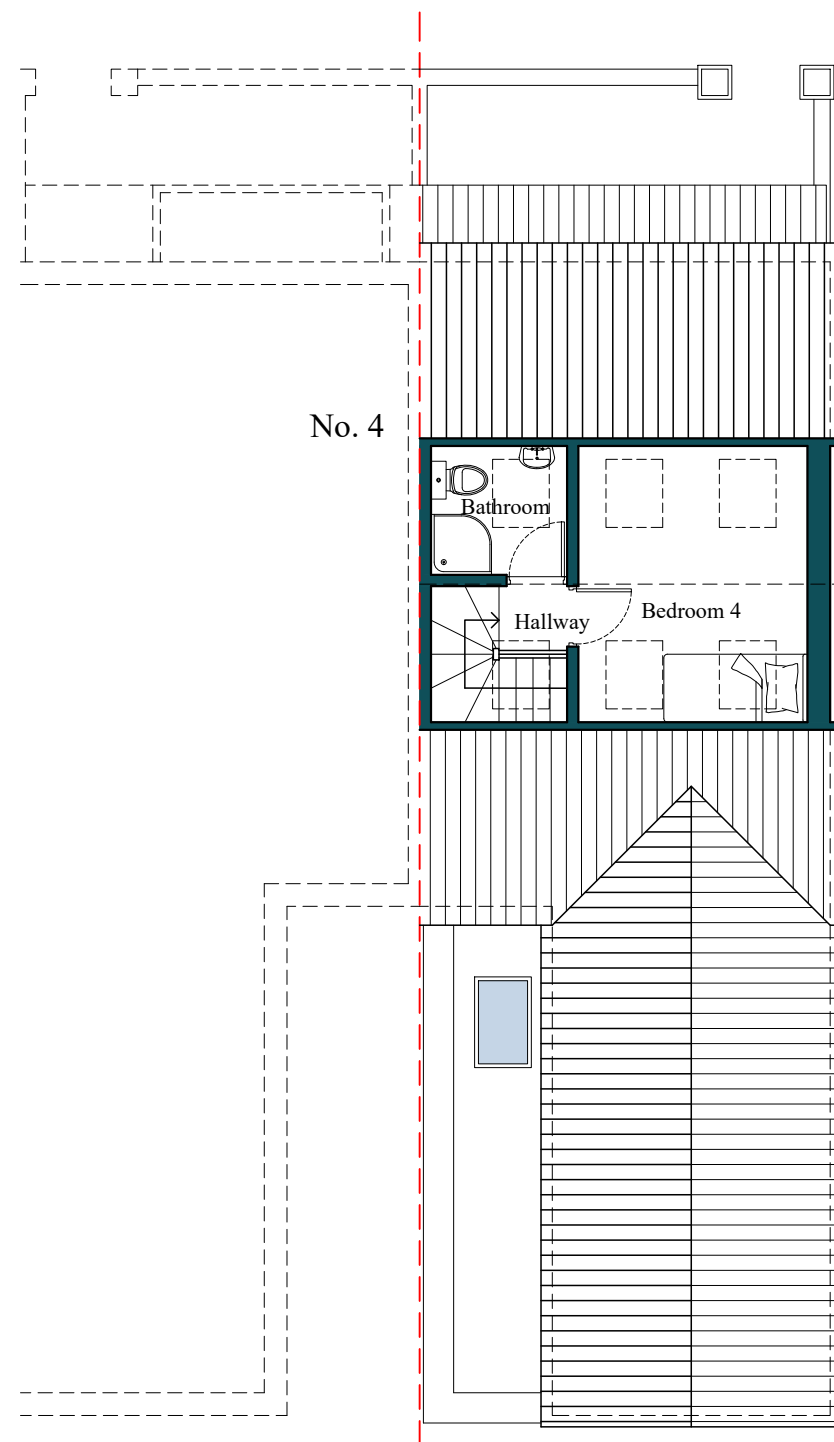


Proposed Loft Plan
1:100

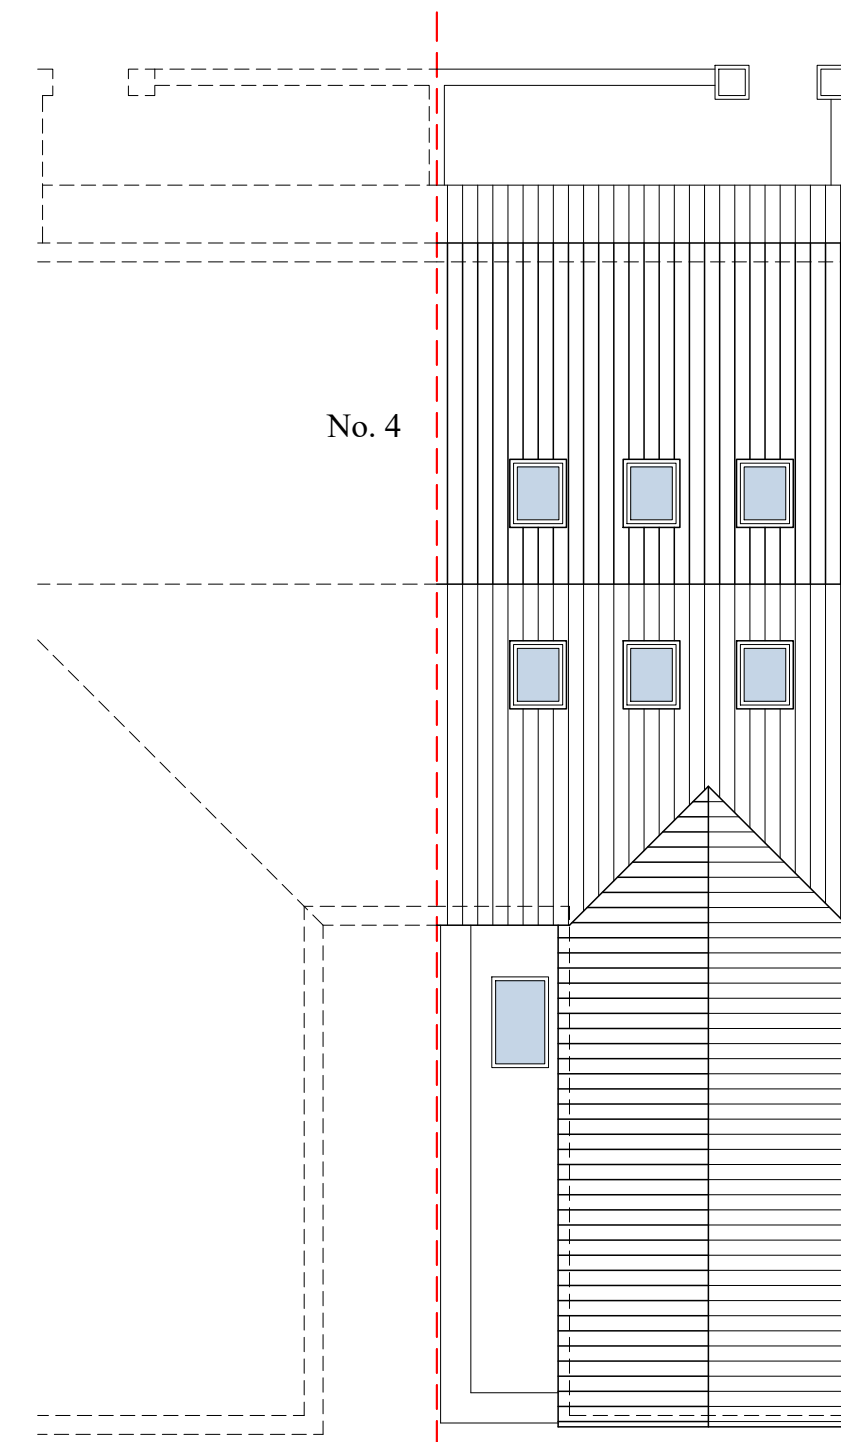


Proposed Roof Plan
1:100

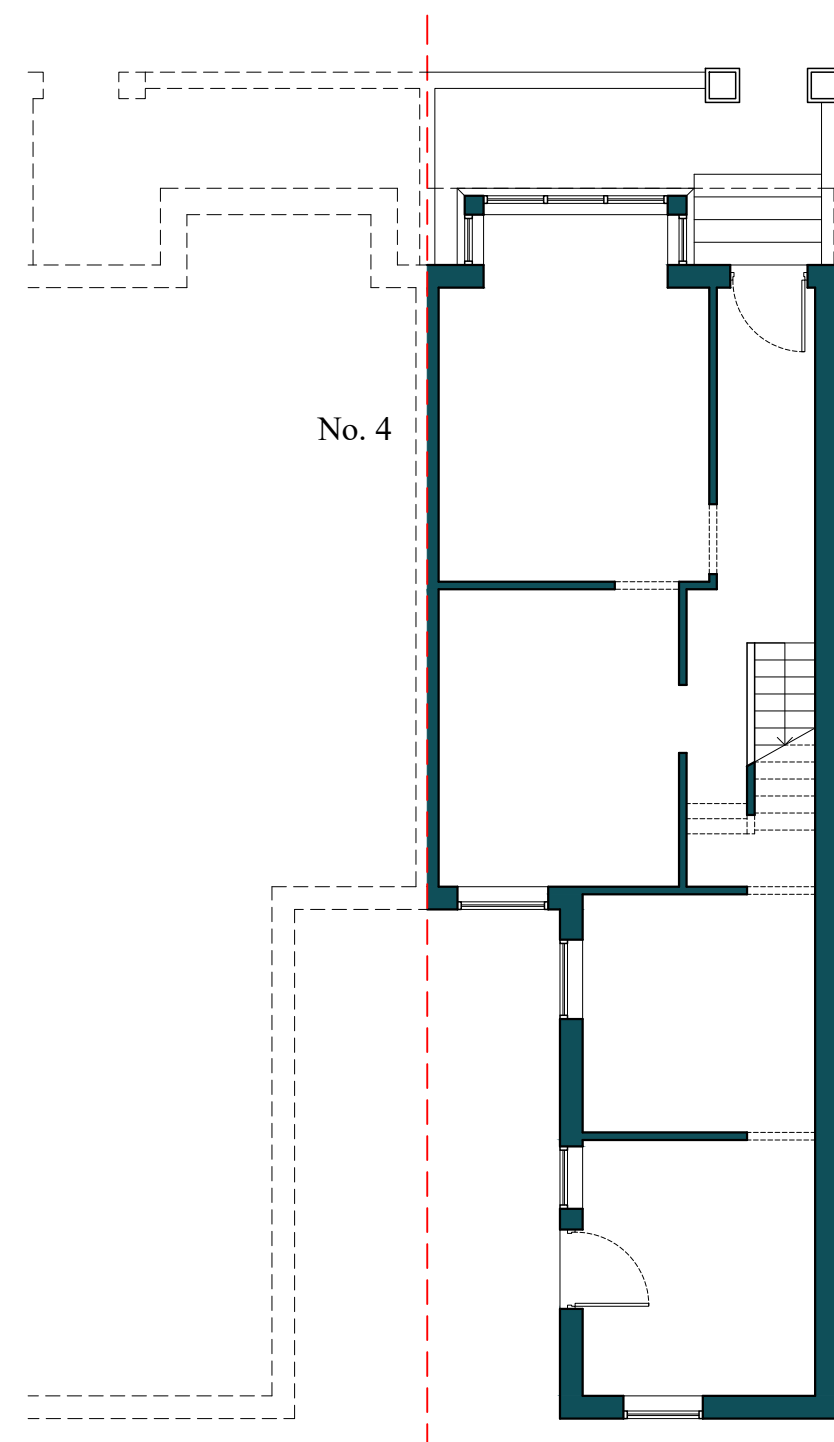


Existing G/F Plan
1:100

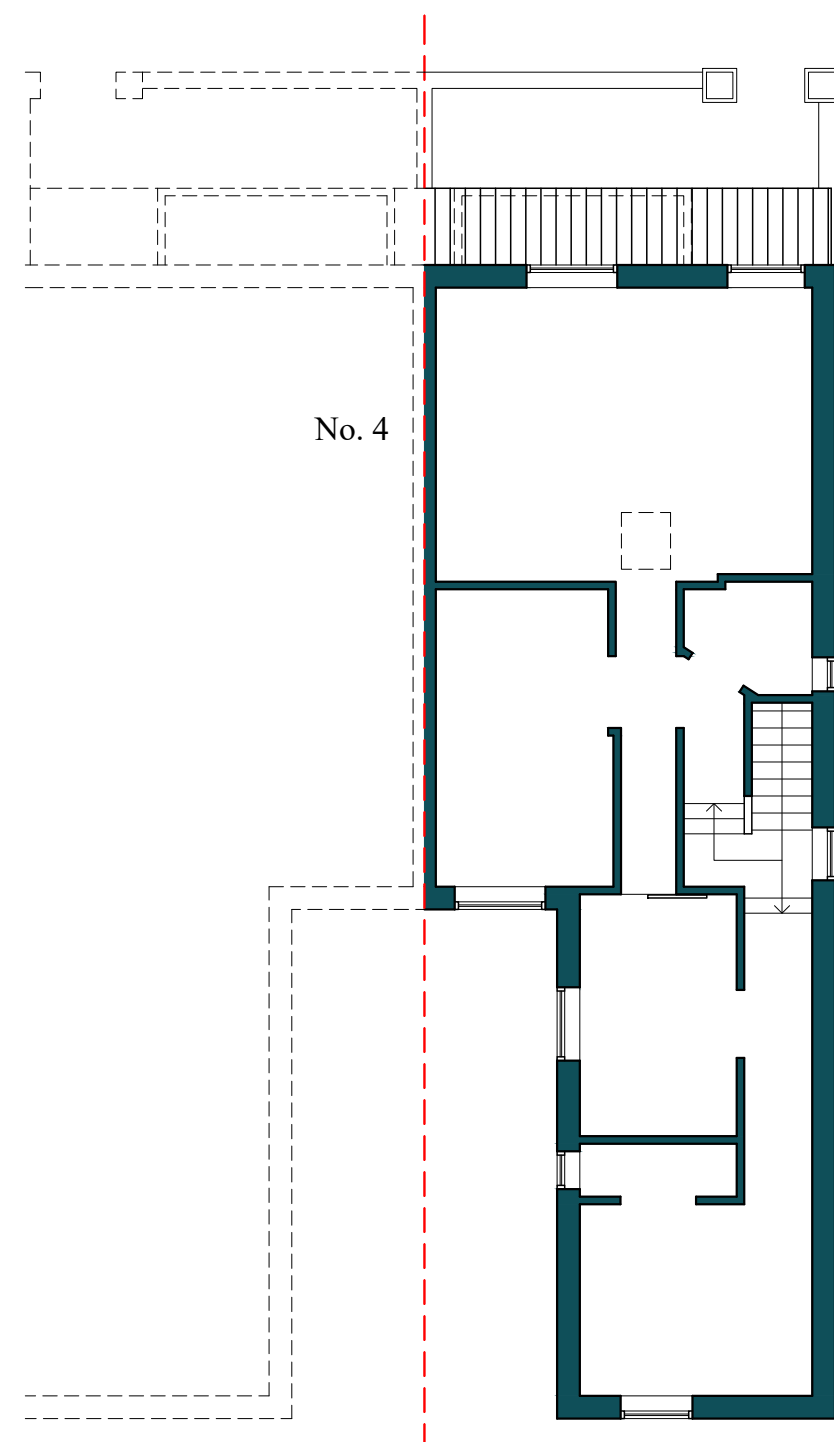

Existing 1/F Plan
1:100

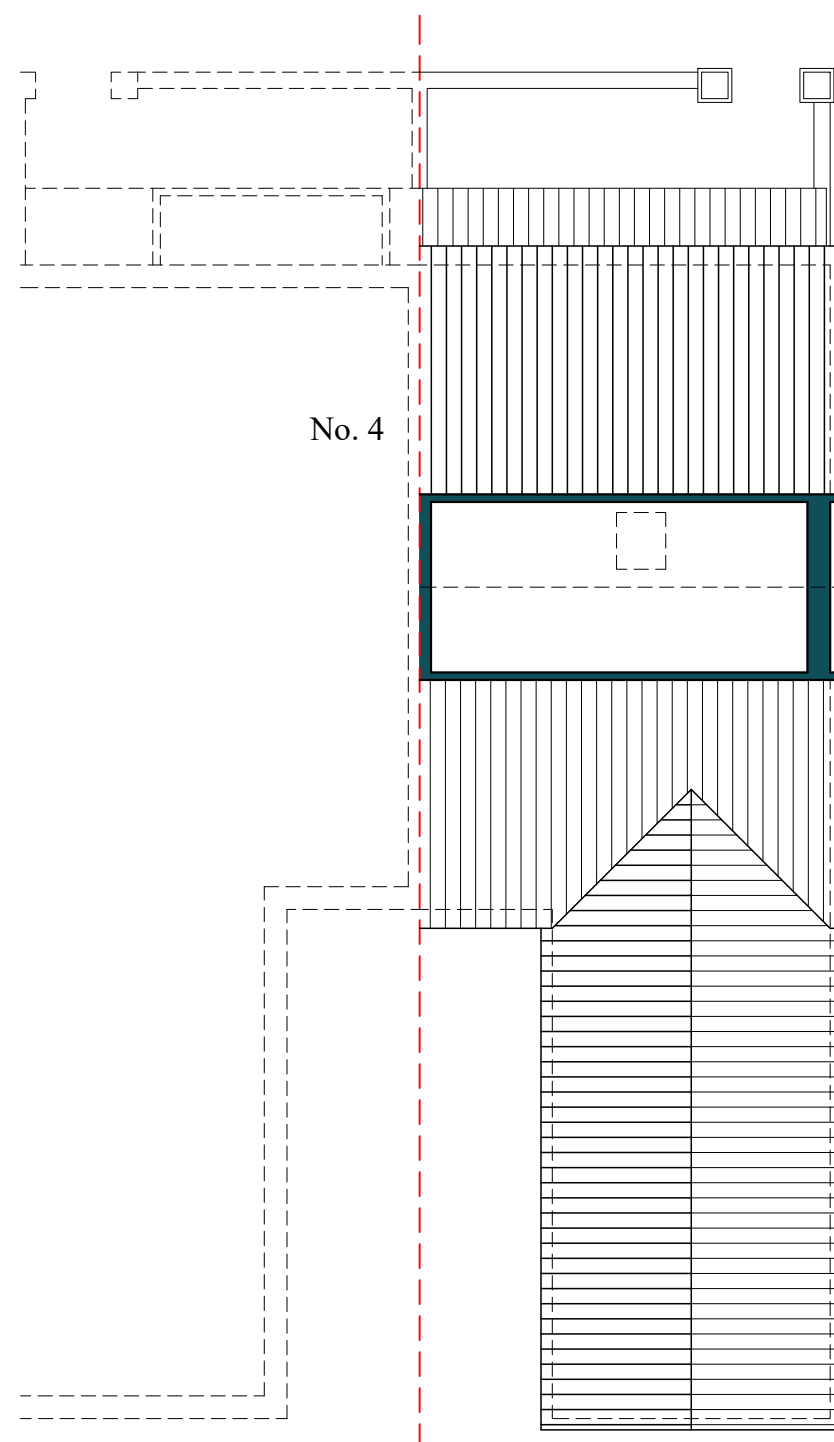

Existing Loft Plan
1:100

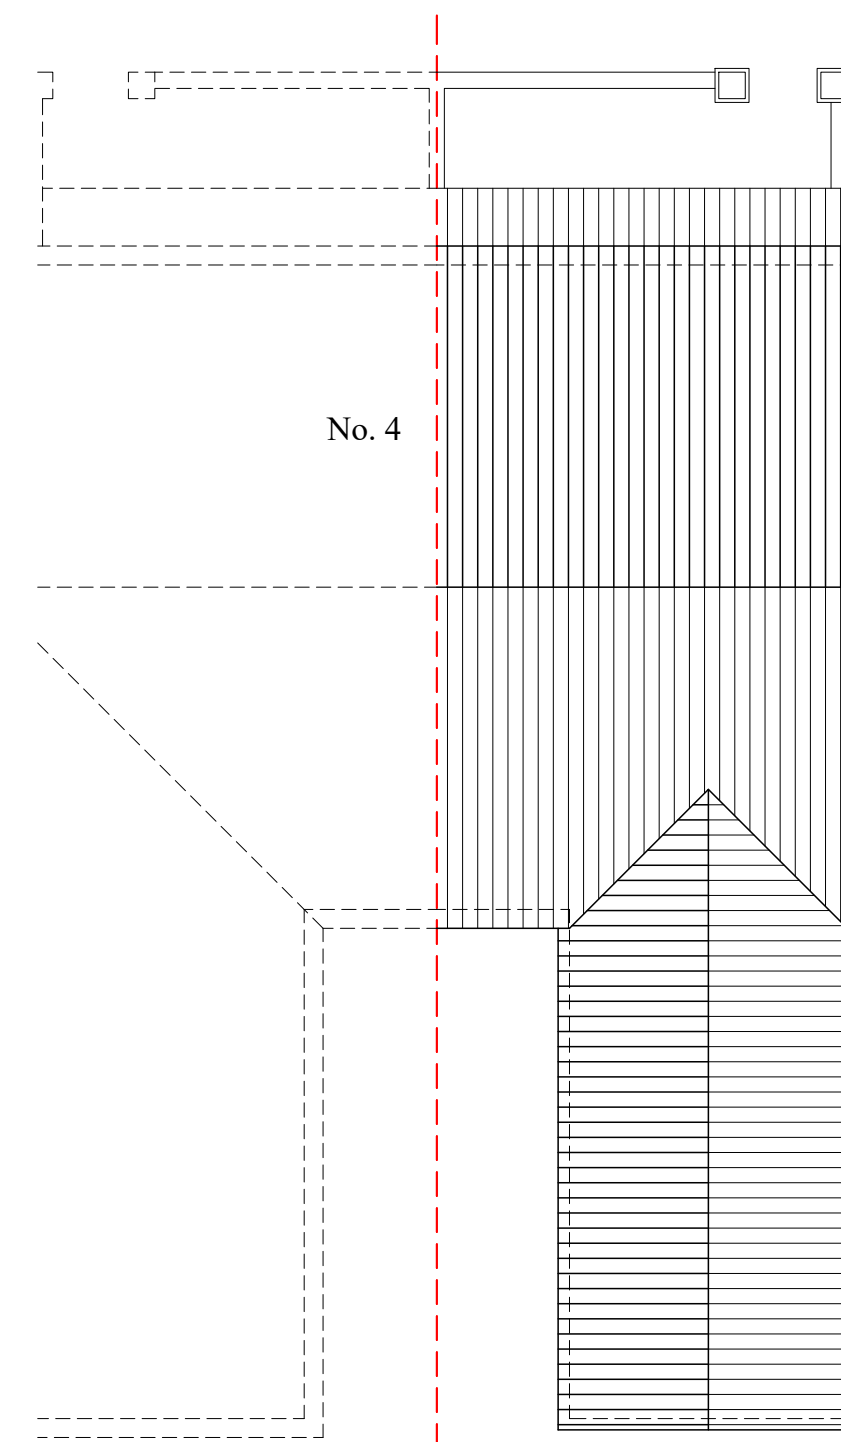

Existing Roof Plan
1:100



Drawing Notes
All dimensions to be checked on site and designers to be informed of any discrepancies before any works commencement on site.
Do not scale from this drawing.
Drawings are to be read in conjunction with all relevant specifications, structural engineers' and service engineers' drawings. All structural elements are indicative only, all structural elements to be confirmed by an appointed structural engineer prior to commencement of works on site.
All data, dimensions and designs contained in this document are confidential to the copyright owner and may not be communicated to any third party save in accordance with a licence for the copy-right owner or with the copyright owner's written permission and authority.

27/02/2024	Initial Issue	A
	Description	Revision
Project Status: Planning Stage		



M: (+44) 748 876 8707
M: (+44) 794 053 1879
E: info@oryastudios.co.uk

Client: Domestic Client
Site: 2 Saint Paul's Road, Blackpool FY1 2NY

Drawing Title: Existing & Proposed Floor Plans

Scale @ A1: 1:100	Date: 27/02/2024
Project: 0152	Revision: A
Drawing No: 0152-PA-002	