

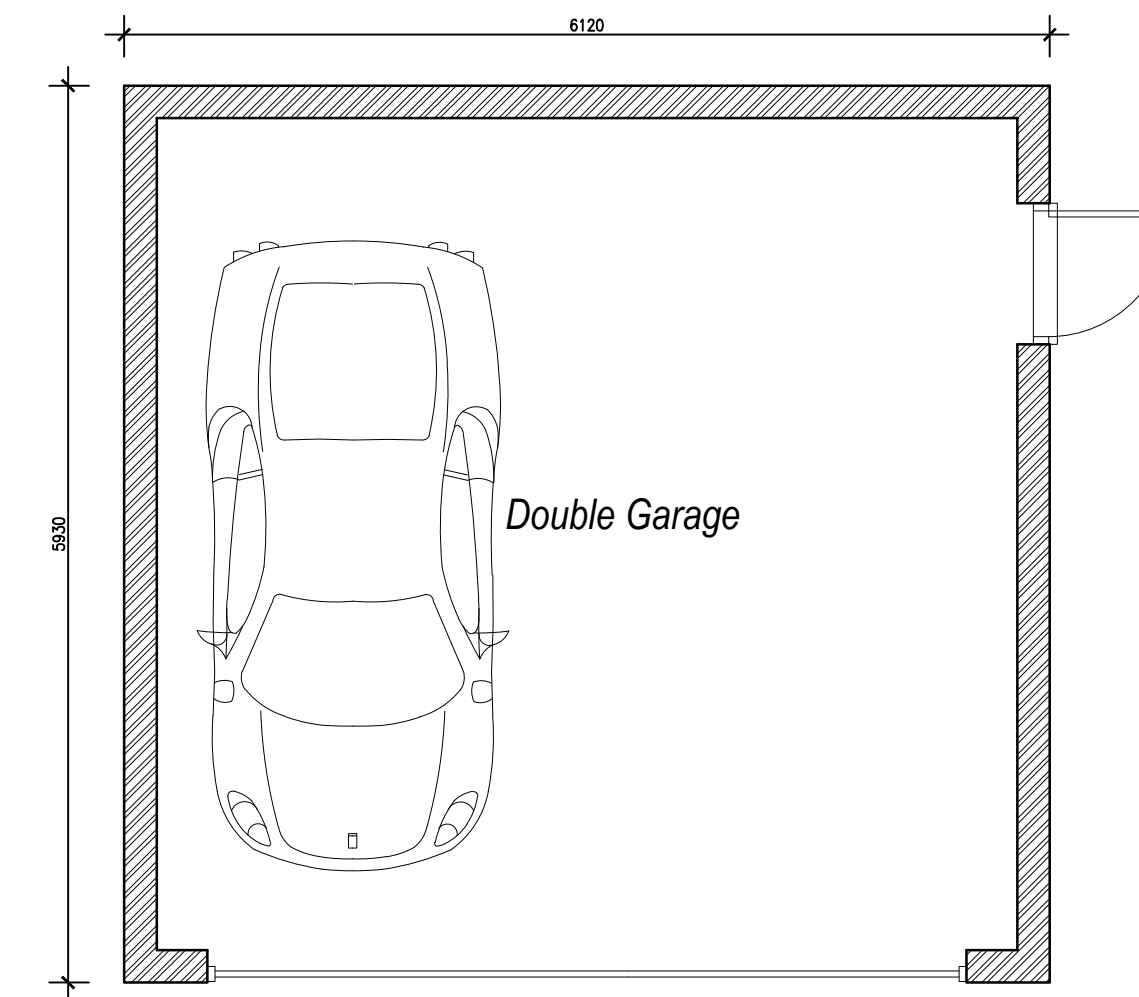
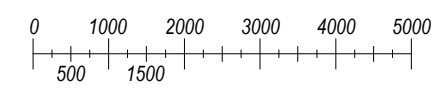



Proposed Elevations
Scale: 1:100

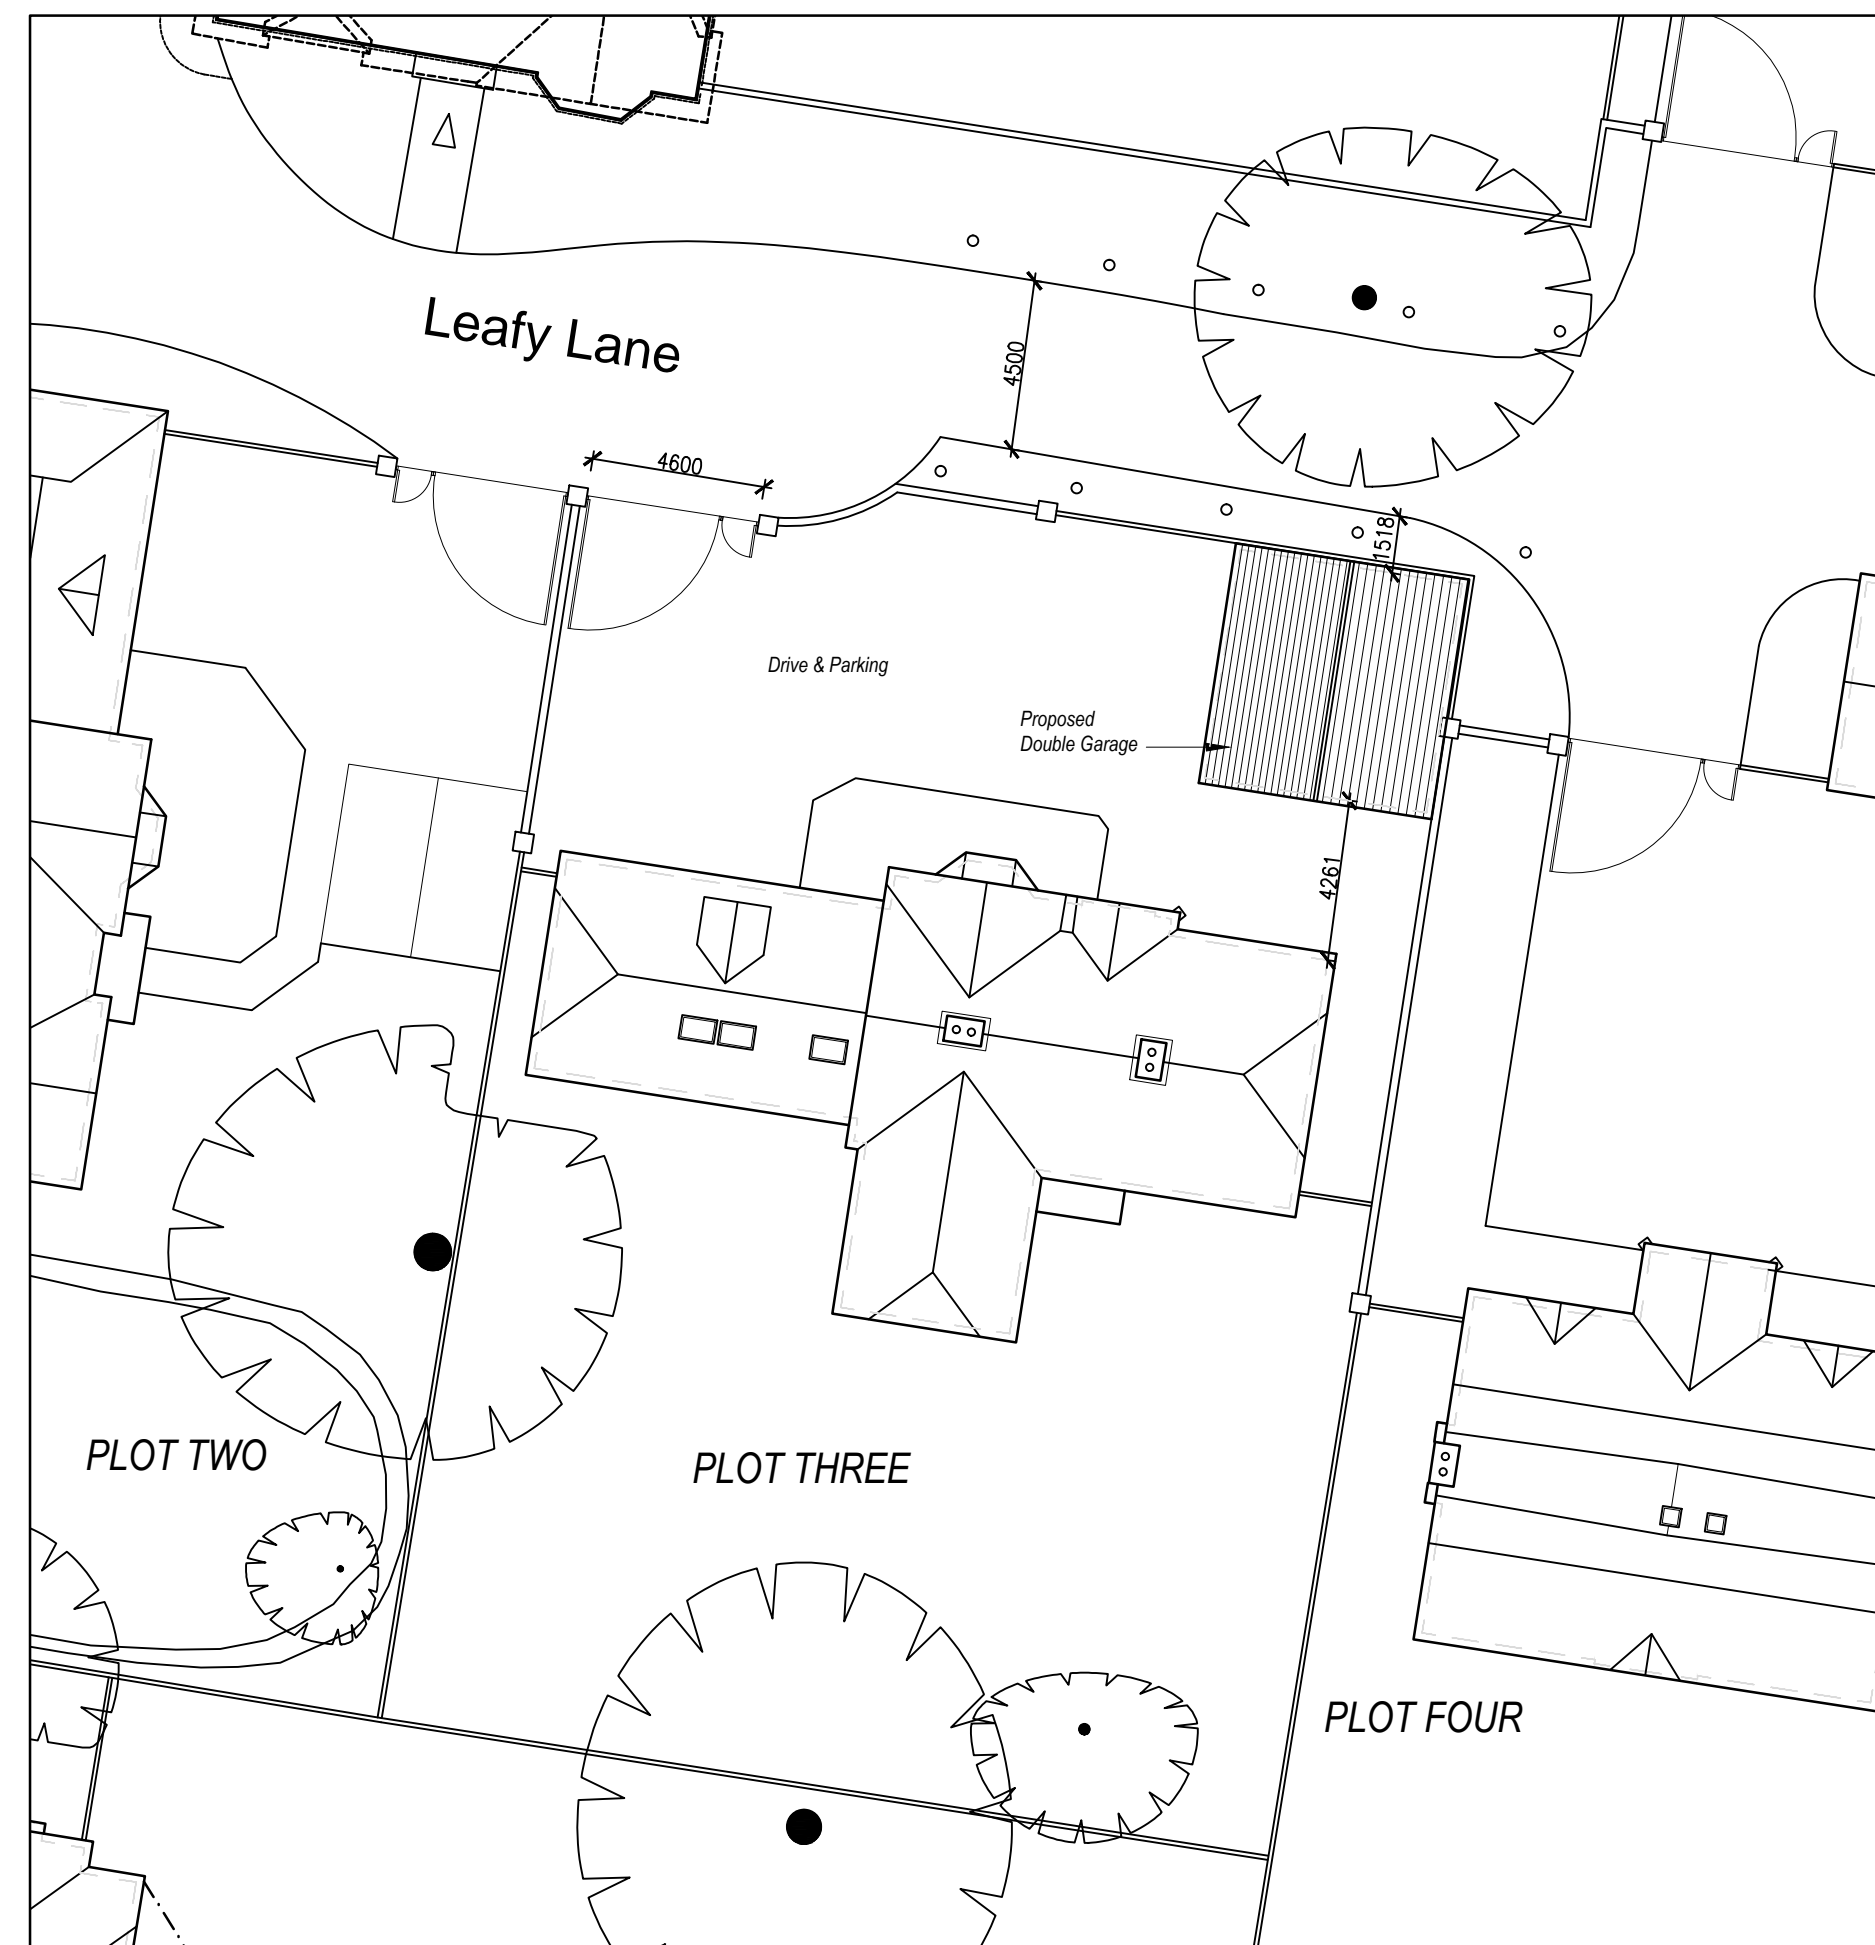

Proposed Garage Floor Plan
Scale: 1:50

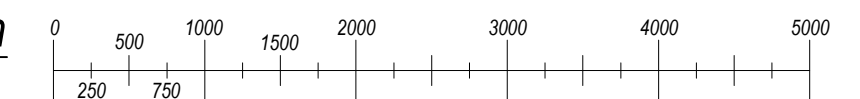

Proposed Site Plan
Scale: 1:200

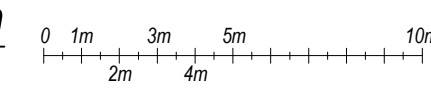

Status: **Planning**

Medusa Design
Architectural Designers
Eagle House, Sudbury Road, Great Whitehetham
Bury St Edmunds, Suffolk, IP30 0UN
Tel: 01787 883339
E-Mail: info@medusadesign.co.uk
Web site: www.medusadesign.co.uk

Client: **Ms Jackson**

Project: **Proposed Garage To Plot Three - Scheme 4
Land At Chilton Grove, Waldingfield Road,
Sudbury, Suffolk, CO10 0PR**

Drawing Details:
**Proposed Floor Plan, Elevations
& Proposed Site Plan**

| | | |
|----------|-----------------------------|--------|
| Date: | Scale: | Drawn: |
| Aug 2022 | 1:50, 1:100 & 1:200 @ A1 | STC |

| | |
|-------------|------|
| Number: | Rev: |
| 2008/22/004 | --- |