
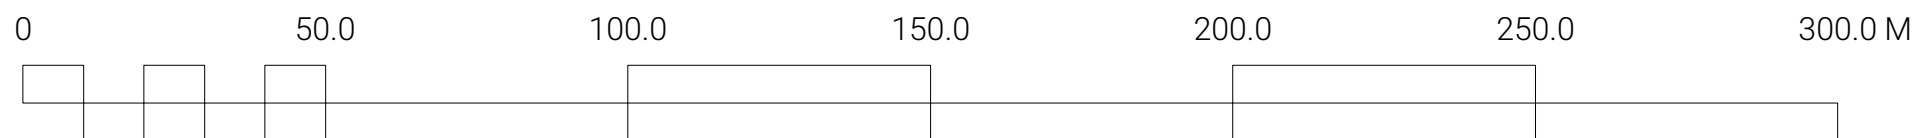
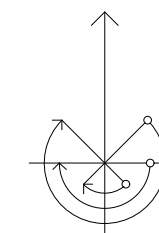


NOTES:
 Copyright: the copyright of this drawing is vested in Studio BAM! It shall not be used without permission by anyone for any purpose. Do not scale drawings - use figured dimensions only. All dimensions to be verified and checked on site. Read the drawing in conjunction with all related drawings and specifications. Notify architect immediately of any discrepancy found therein.

DRAWING NOTES:

1 Site Plan
 Scale: 1:1250

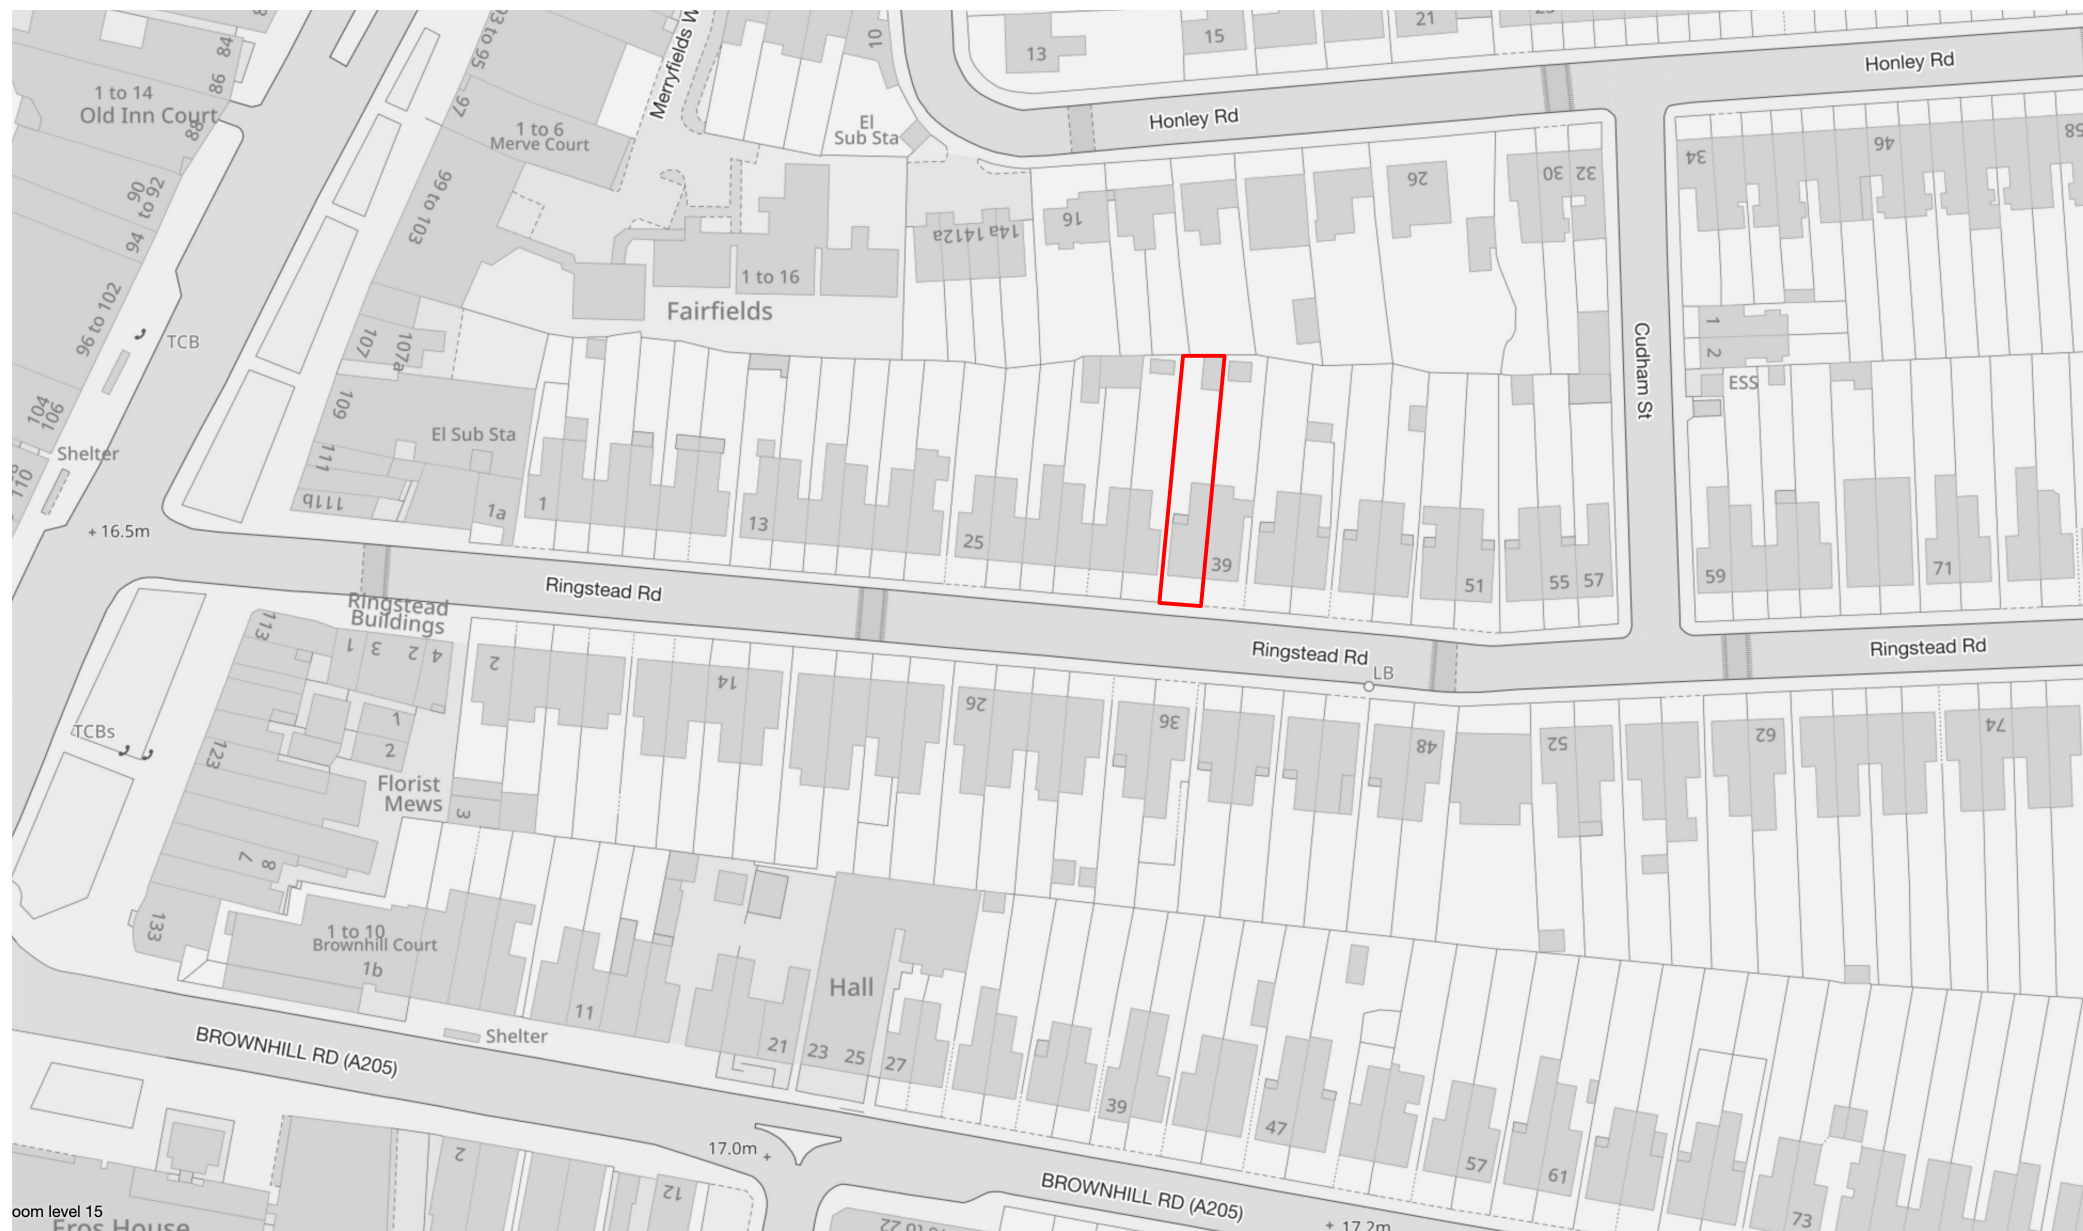

Studio BAM!

43 Stuart Road
 London
 SE15 3BE
 www.studio-BAM.com
 info@studio-BAM.com




BAM!

REV	DATE	DESCRIPTION
CLIENT	Amy + Tom	PROJECT NO. 209
PROJECT	Reconfiguration/improvements to;	SCALE 1:50 @ A3
ADDRESS	37a Ringstead Road	POSTCODE SE6 2BU
STATUS	PLANNING	
DRAWING	SITE PLAN	DRG NO. 000
		REVISION -

NOTES:
 Copyright: the copyright of this drawing is vested in Studio BAM! It shall not be used without permission by anyone for any purpose. Do not scale drawings - use figured dimensions only. All dimensions to be verified and checked on site. Read the drawing in conjunction with all related drawings and specifications. Notify architect immediately of any discrepancy found therein.

DRAWING NOTES:

1 Block Plan
 Scale: 1:500

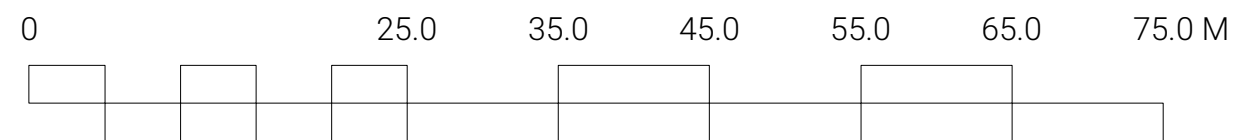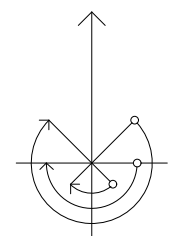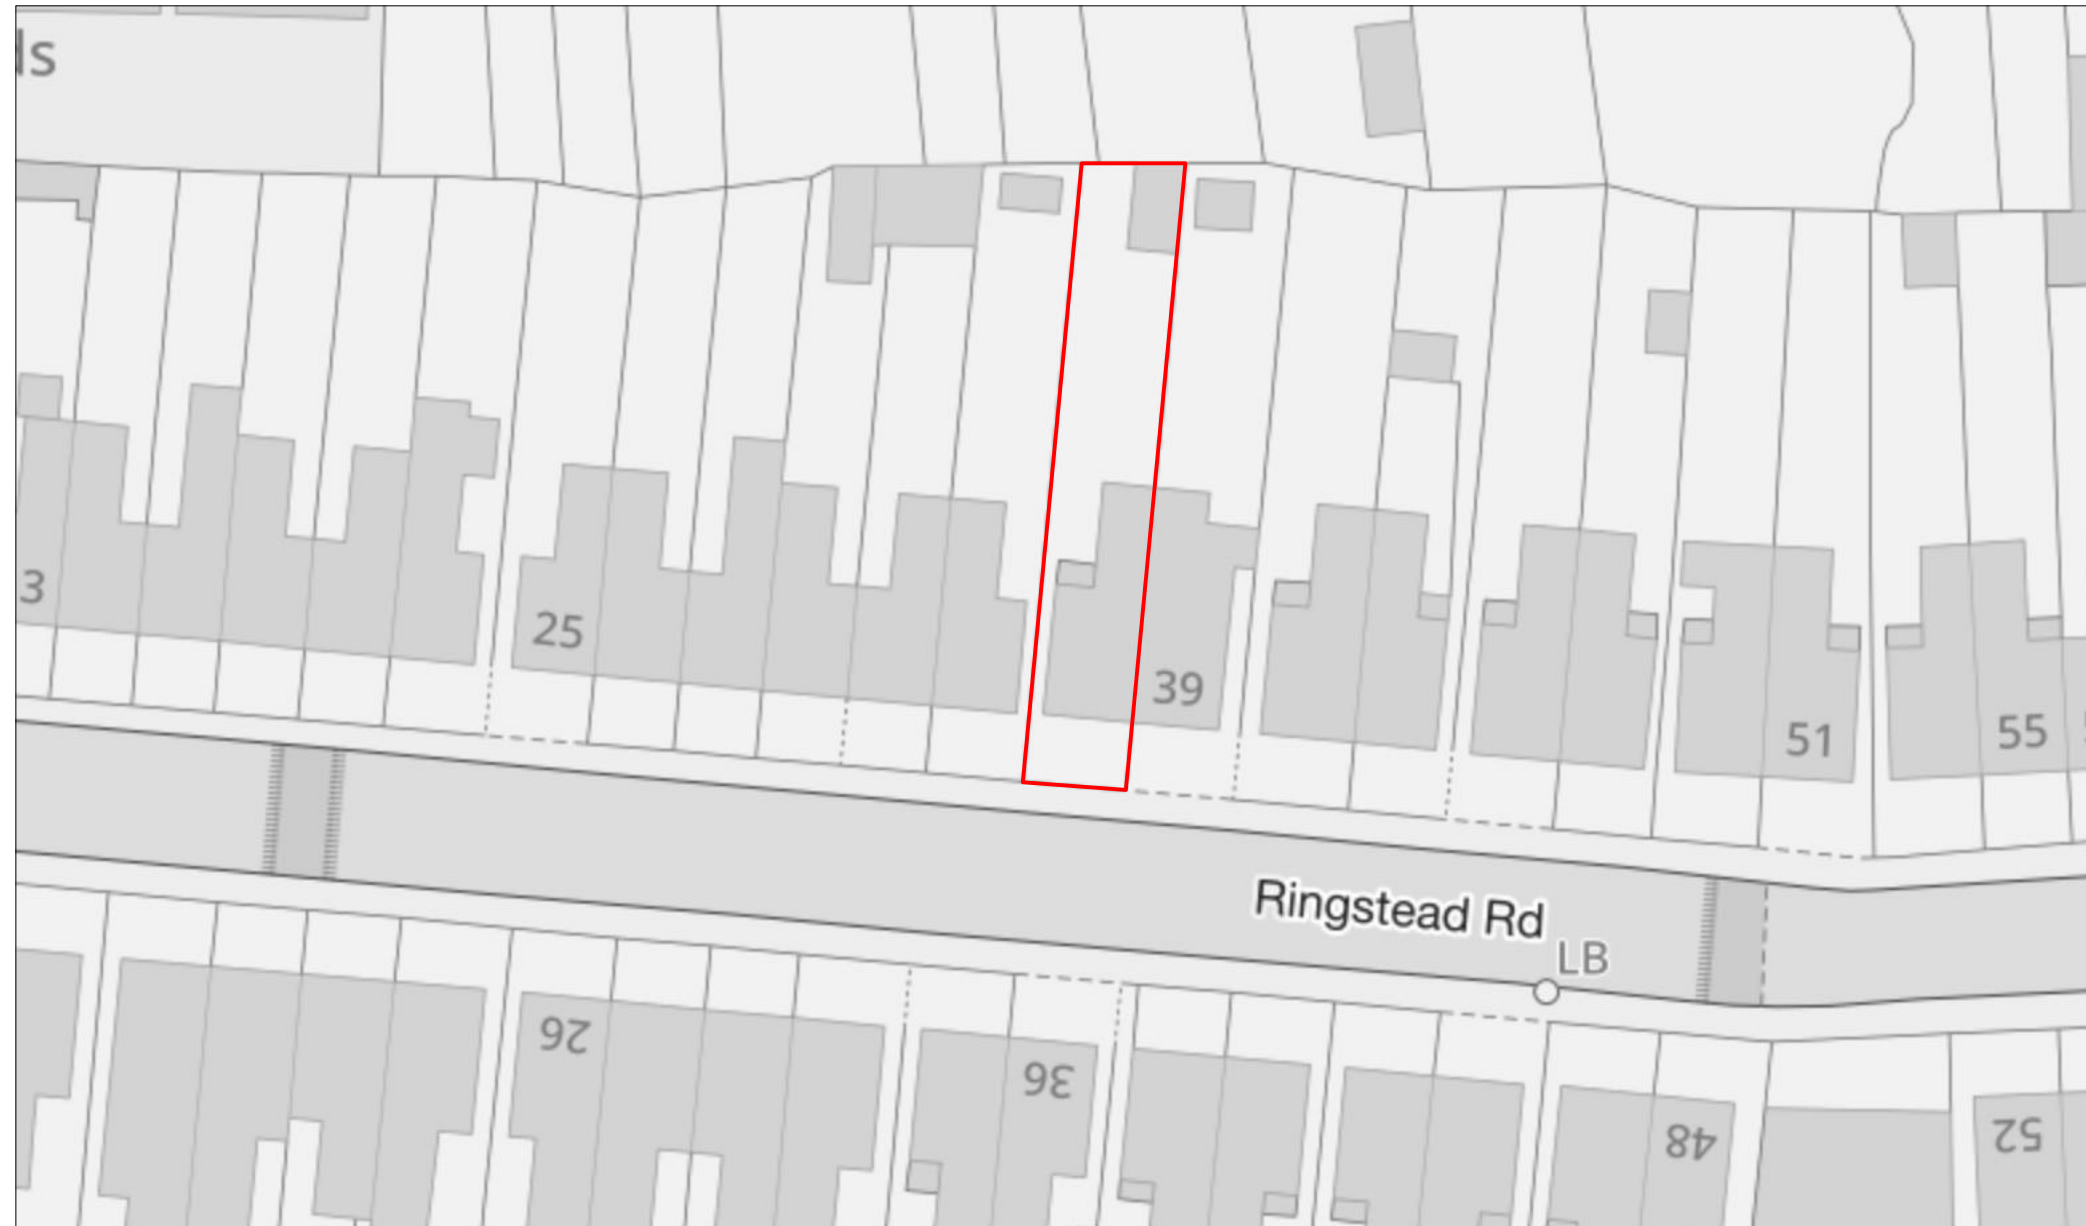

Studio BAM!

43 Stuart Road
 London
 SE15 3BE
 www.studio-BAM.com
 info@studio-BAM.com




BAM!

REV	DATE	DESCRIPTION
CLIENT	Amy + Tom	PROJECT NO. 209
PROJECT	Reconfiguration/improvements to;	SCALE 1:50 @ A3
ADDRESS	37a Ringstead Road	POSTCODE SE6 2BU
STATUS	PLANNING	
DRAWING	BLOCK PLAN	DWG NO. 001
		REVISION -

NOTES:
 Copyright : the copyright of this drawing is vested in Studio BAM! It shall not be used without permission by anyone for any purpose. Do not scale drawings - use figured dimensions only. All dimensions to be verified and checked on site. Read the drawing in conjunction with all related drawings and specifications. Notify architect immediately of any discrepancy found therein.

DRAWING NOTES:

1 Ground Floor Plan Existing
 Scale: 1:50

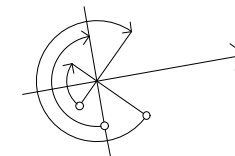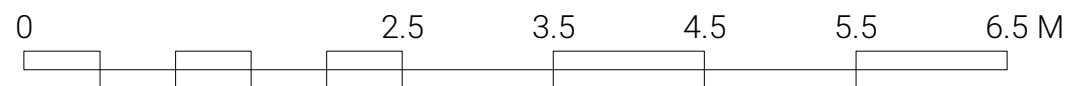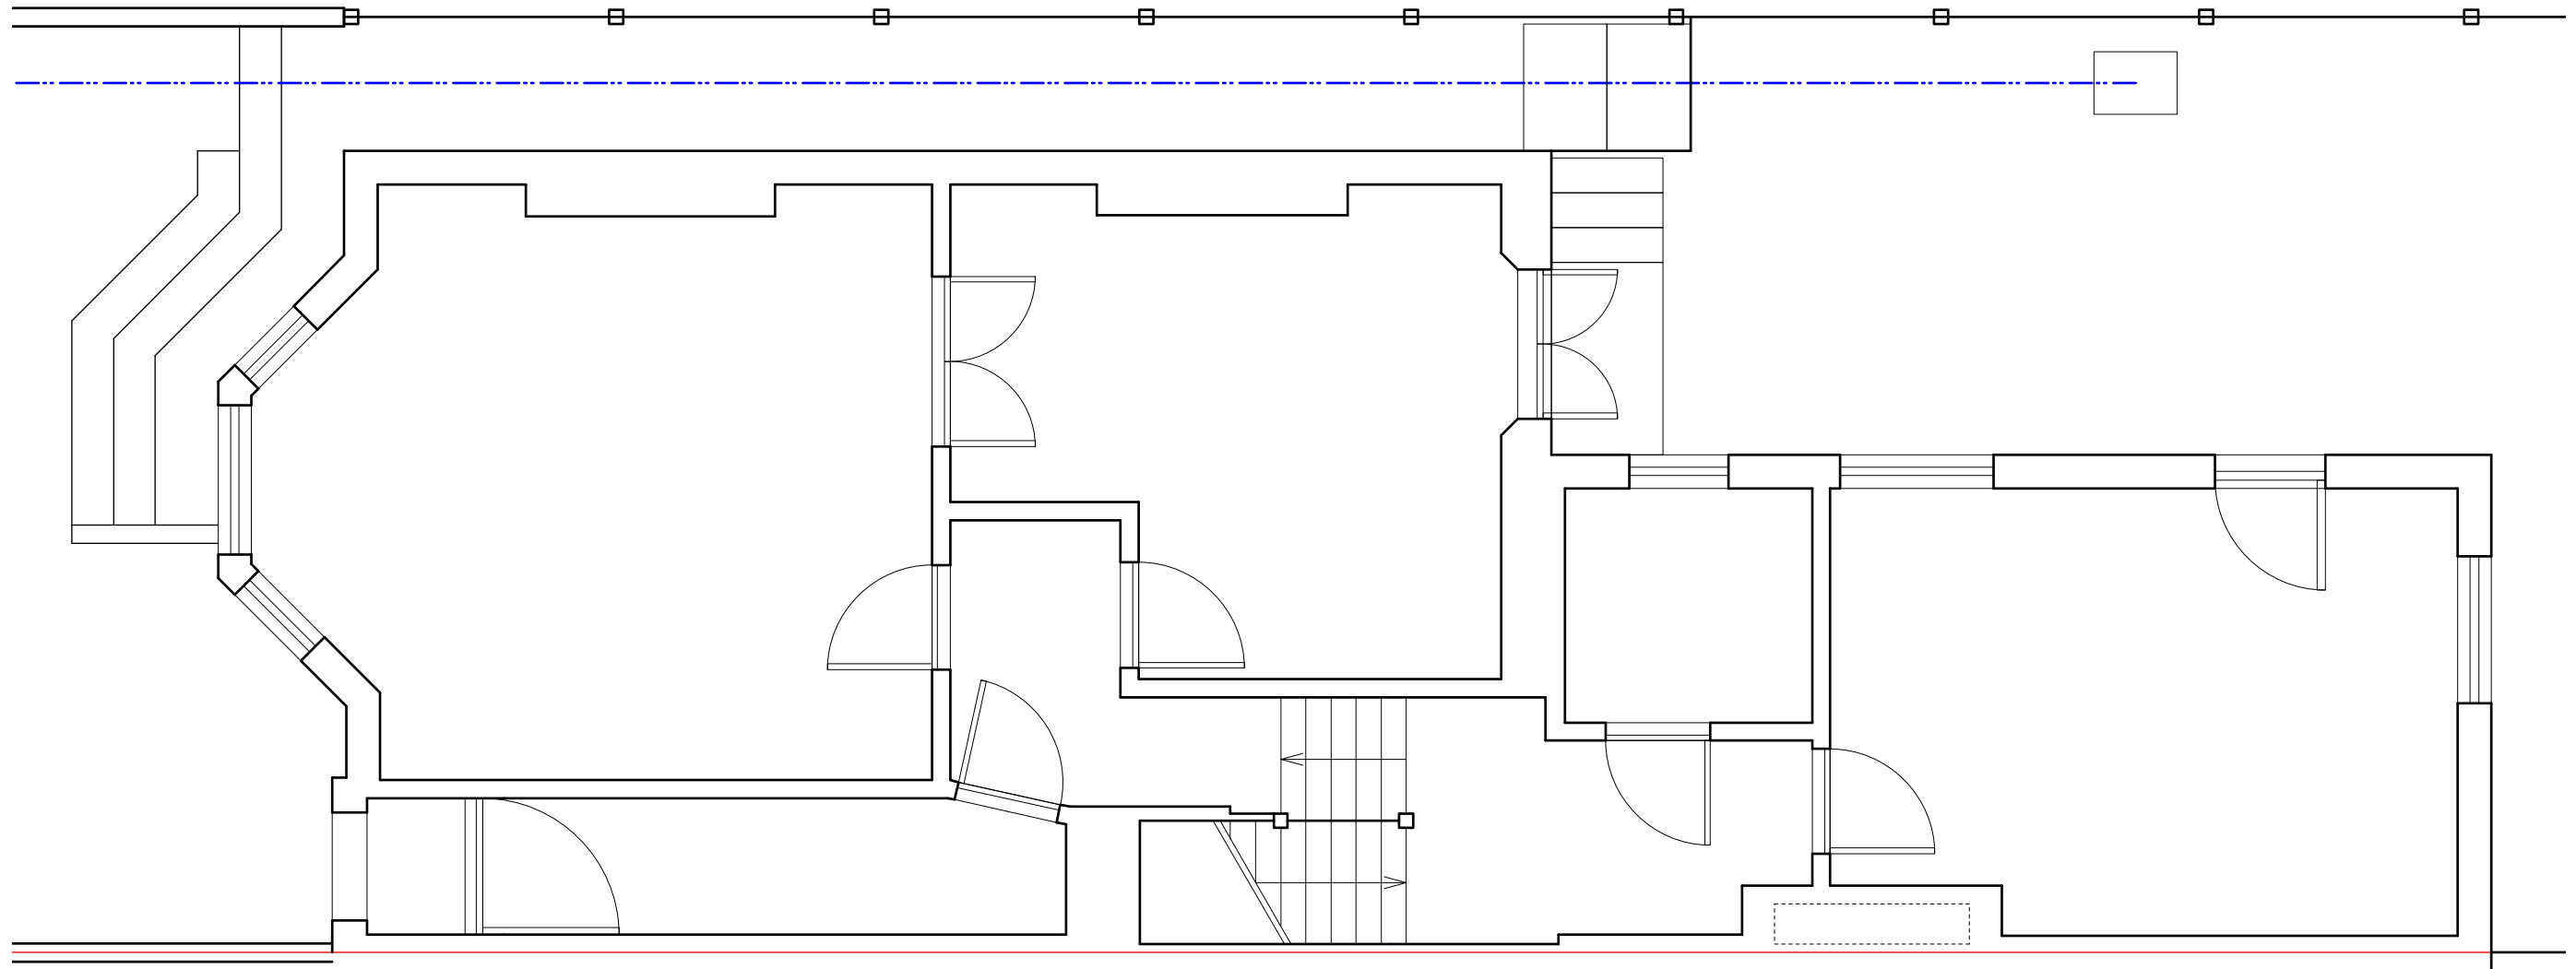

Studio BAM!

43 Stuart Road
 London
 SE15 3BE
 www.studio-BAM.com
 info@studio-BAM.com




BAM!

REV	DATE	DESCRIPTION
CLIENT	Amy + Tom	PROJECT NO. 209
PROJECT	Reconfiguration/improvements to;	SCALE 1:50 @ A3
ADDRESS	37a Ringstead Road	POSTCODE SE6 2BU
STATUS	PLANNING	
DRAWING	GROUND FLOOR PLAN EXISTING	DRG NO. 100
		REVISION -

NOTES:
Copyright: the copyright of this drawing is vested in Studio BAM! It shall not be used without permission by anyone for any purpose. Do not scale drawings - use figured dimensions only. All dimensions to be verified and checked on site. Read the drawing in conjunction with all related drawings and specifications. Notify architect immediately of any discrepancy found therein.

DRAWING NOTES:

1 Basement Plan Existing
Scale: 1:50

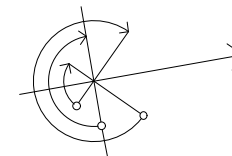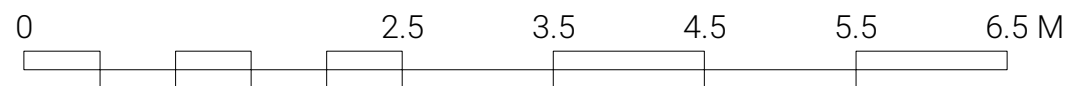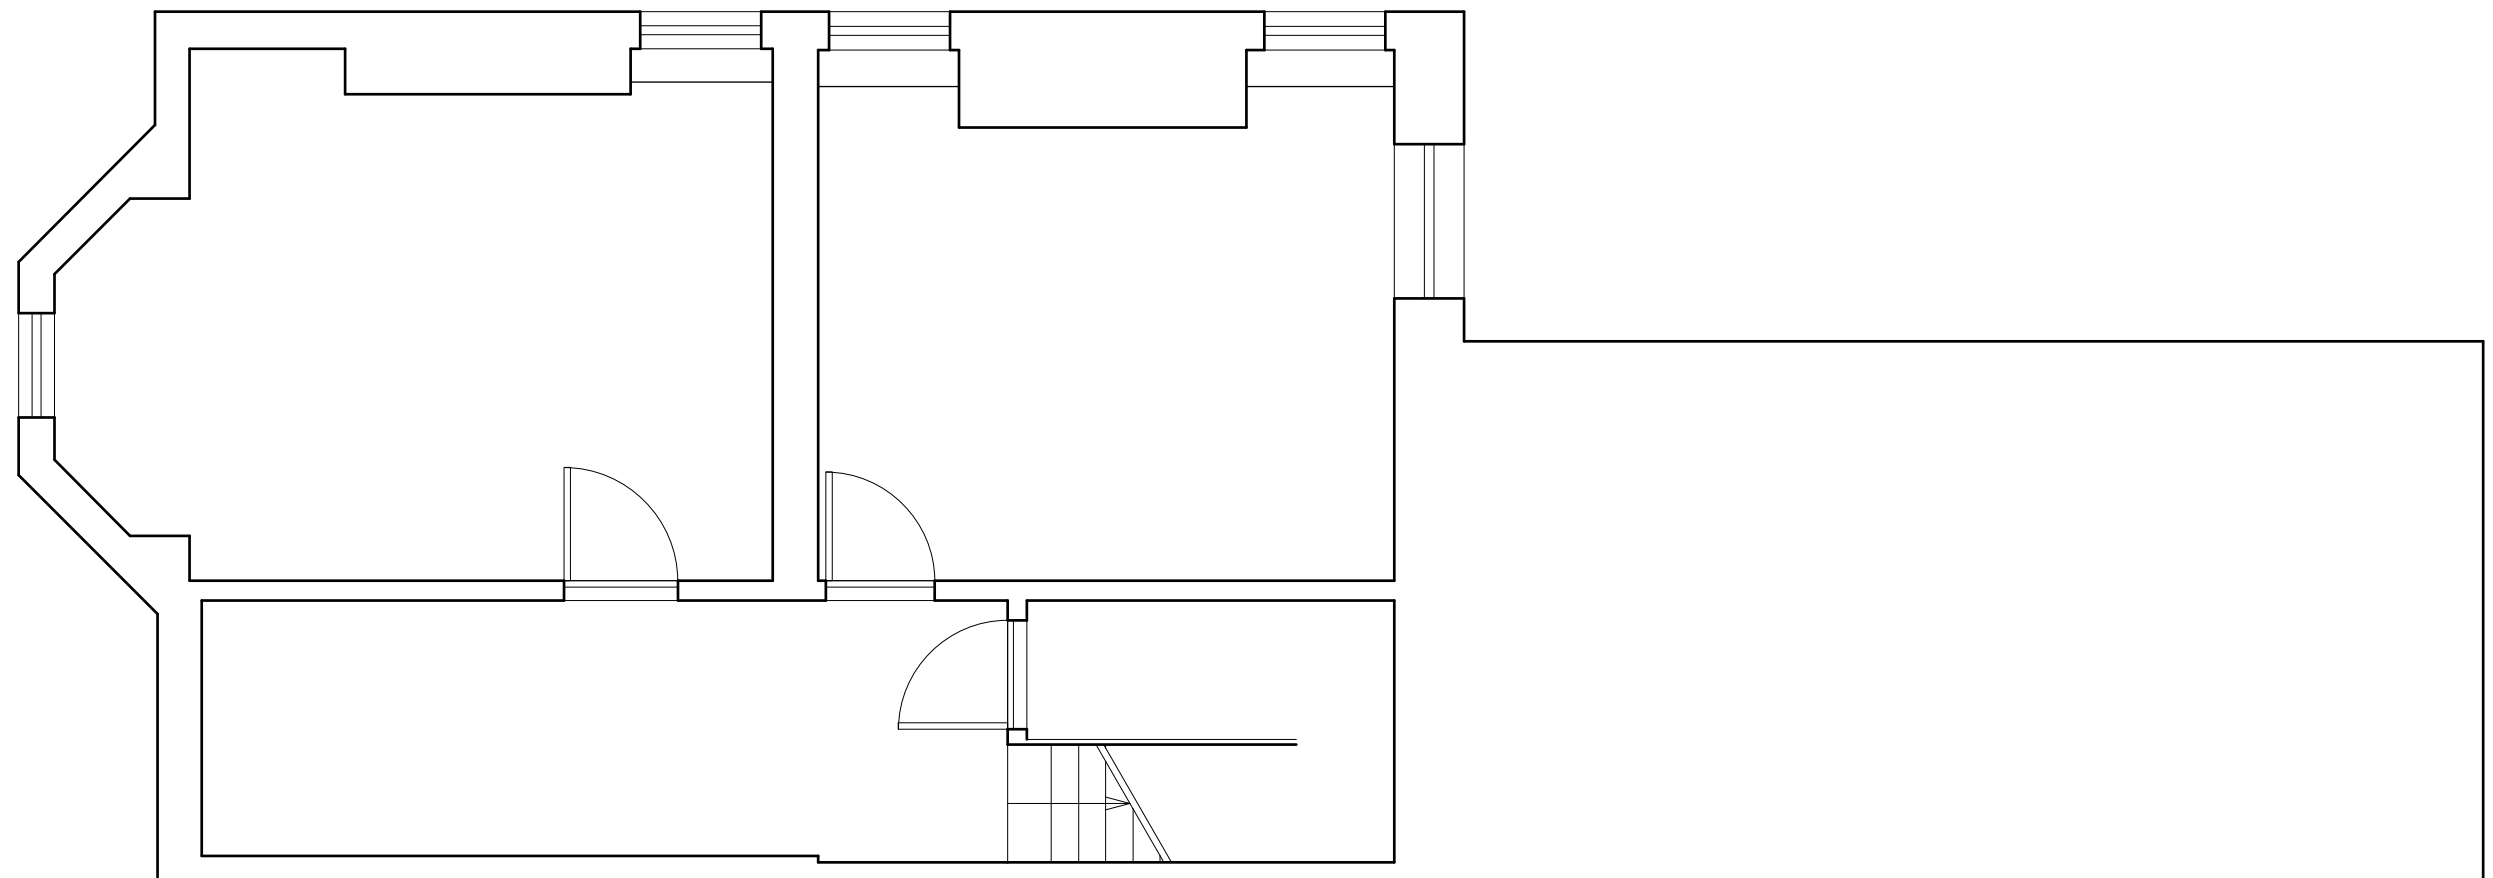

Studio BAM!

43 Stuart Road
London
SE15 3BE
www.studio-BAM.com
info@studio-BAM.com

BAM!

REV	DATE	DESCRIPTION
CLIENT	Amy + Tom	PROJECT NO. 209
PROJECT	Reconfiguration/improvements to;	SCALE 1:50 @ A3
ADDRESS	37a Ringstead Road	POSTCODE SE6 2BU
STATUS	PLANNING	
DRAWING	BASEMENT PLAN EXISTING	DWG NO. 101
		REVISION -



NOTES:
 Copyright: the copyright of this drawing is vested in Studio BAM! It shall not be used without permission by anyone for any purpose. Do not scale drawings - use figured dimensions only. All dimensions to be verified and checked on site. Read the drawing in conjunction with all related drawings and specifications. Notify architect immediately of any discrepancy found therein.

DRAWING NOTES:

1 Front Elevation Existing
 Scale: 1:50



2 Rear Elevation Existing
 Scale: 1:50

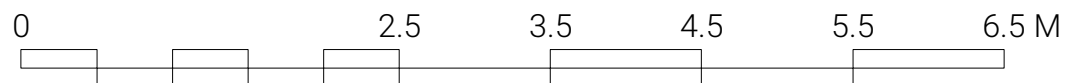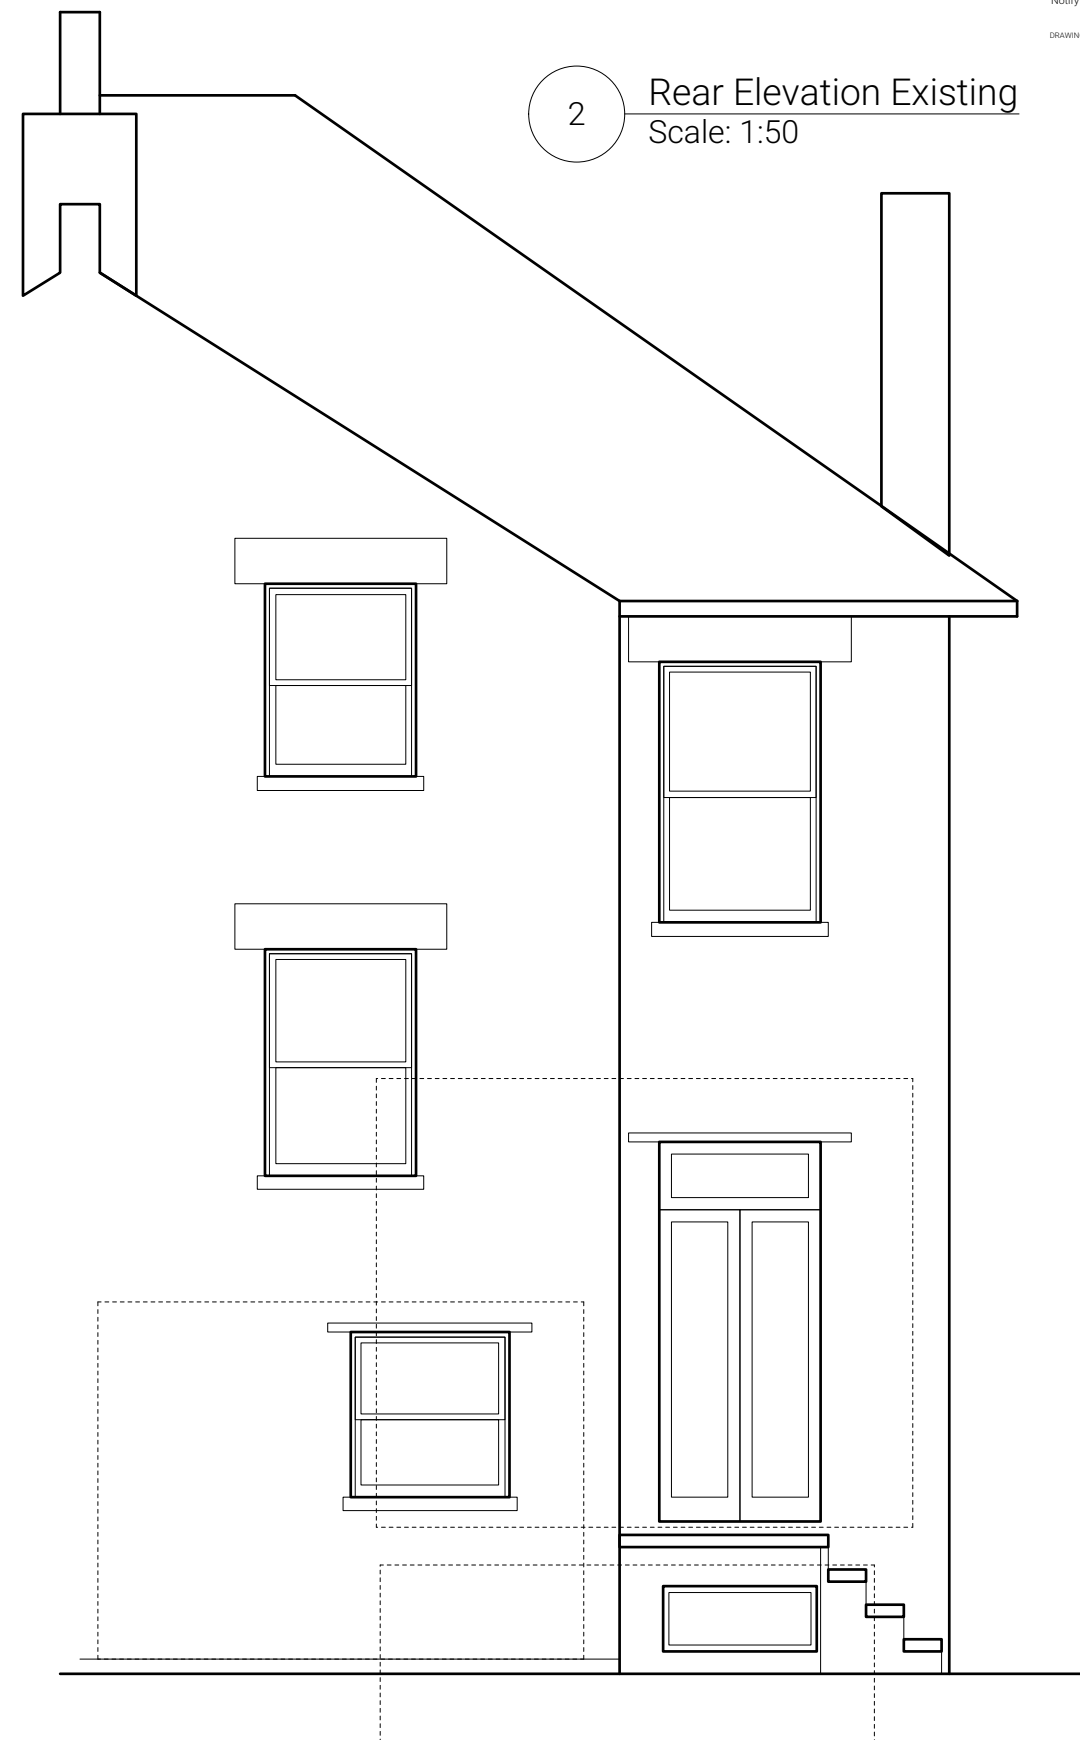

Studio BAM!

43 Stuart Road
 London
 SE15 3BE
 www.studio-BAM.com
 info@studio-BAM.com



BAM!

REV	DATE	DESCRIPTION
CLIENT	Amy + Tom	PROJECT NO. 209
PROJECT	Reconfiguration/improvements to;	SCALE 1:50 @ A3
ADDRESS	37a Ringstead Road	POSTCODE SE6 2BU
STATUS	PLANNING	
DRAWING	FRONT/REAR ELEVATION EXISTING	DRG NO. 200
		REVISION

1 Side Elevation Existing
Scale: 1:50

NOTES:
Copyright: the copyright of this drawing is vested in Studio BAM! It shall not be used without permission by anyone for any purpose. Do not scale drawings - use figured dimensions only. All dimensions to be verified and checked on site. Read the drawing in conjunction with all related drawings and specifications. Notify architect immediately of any discrepancy found therein.

DRAWING NOTES:

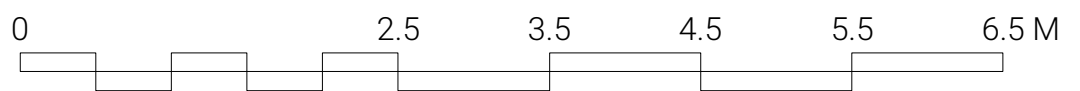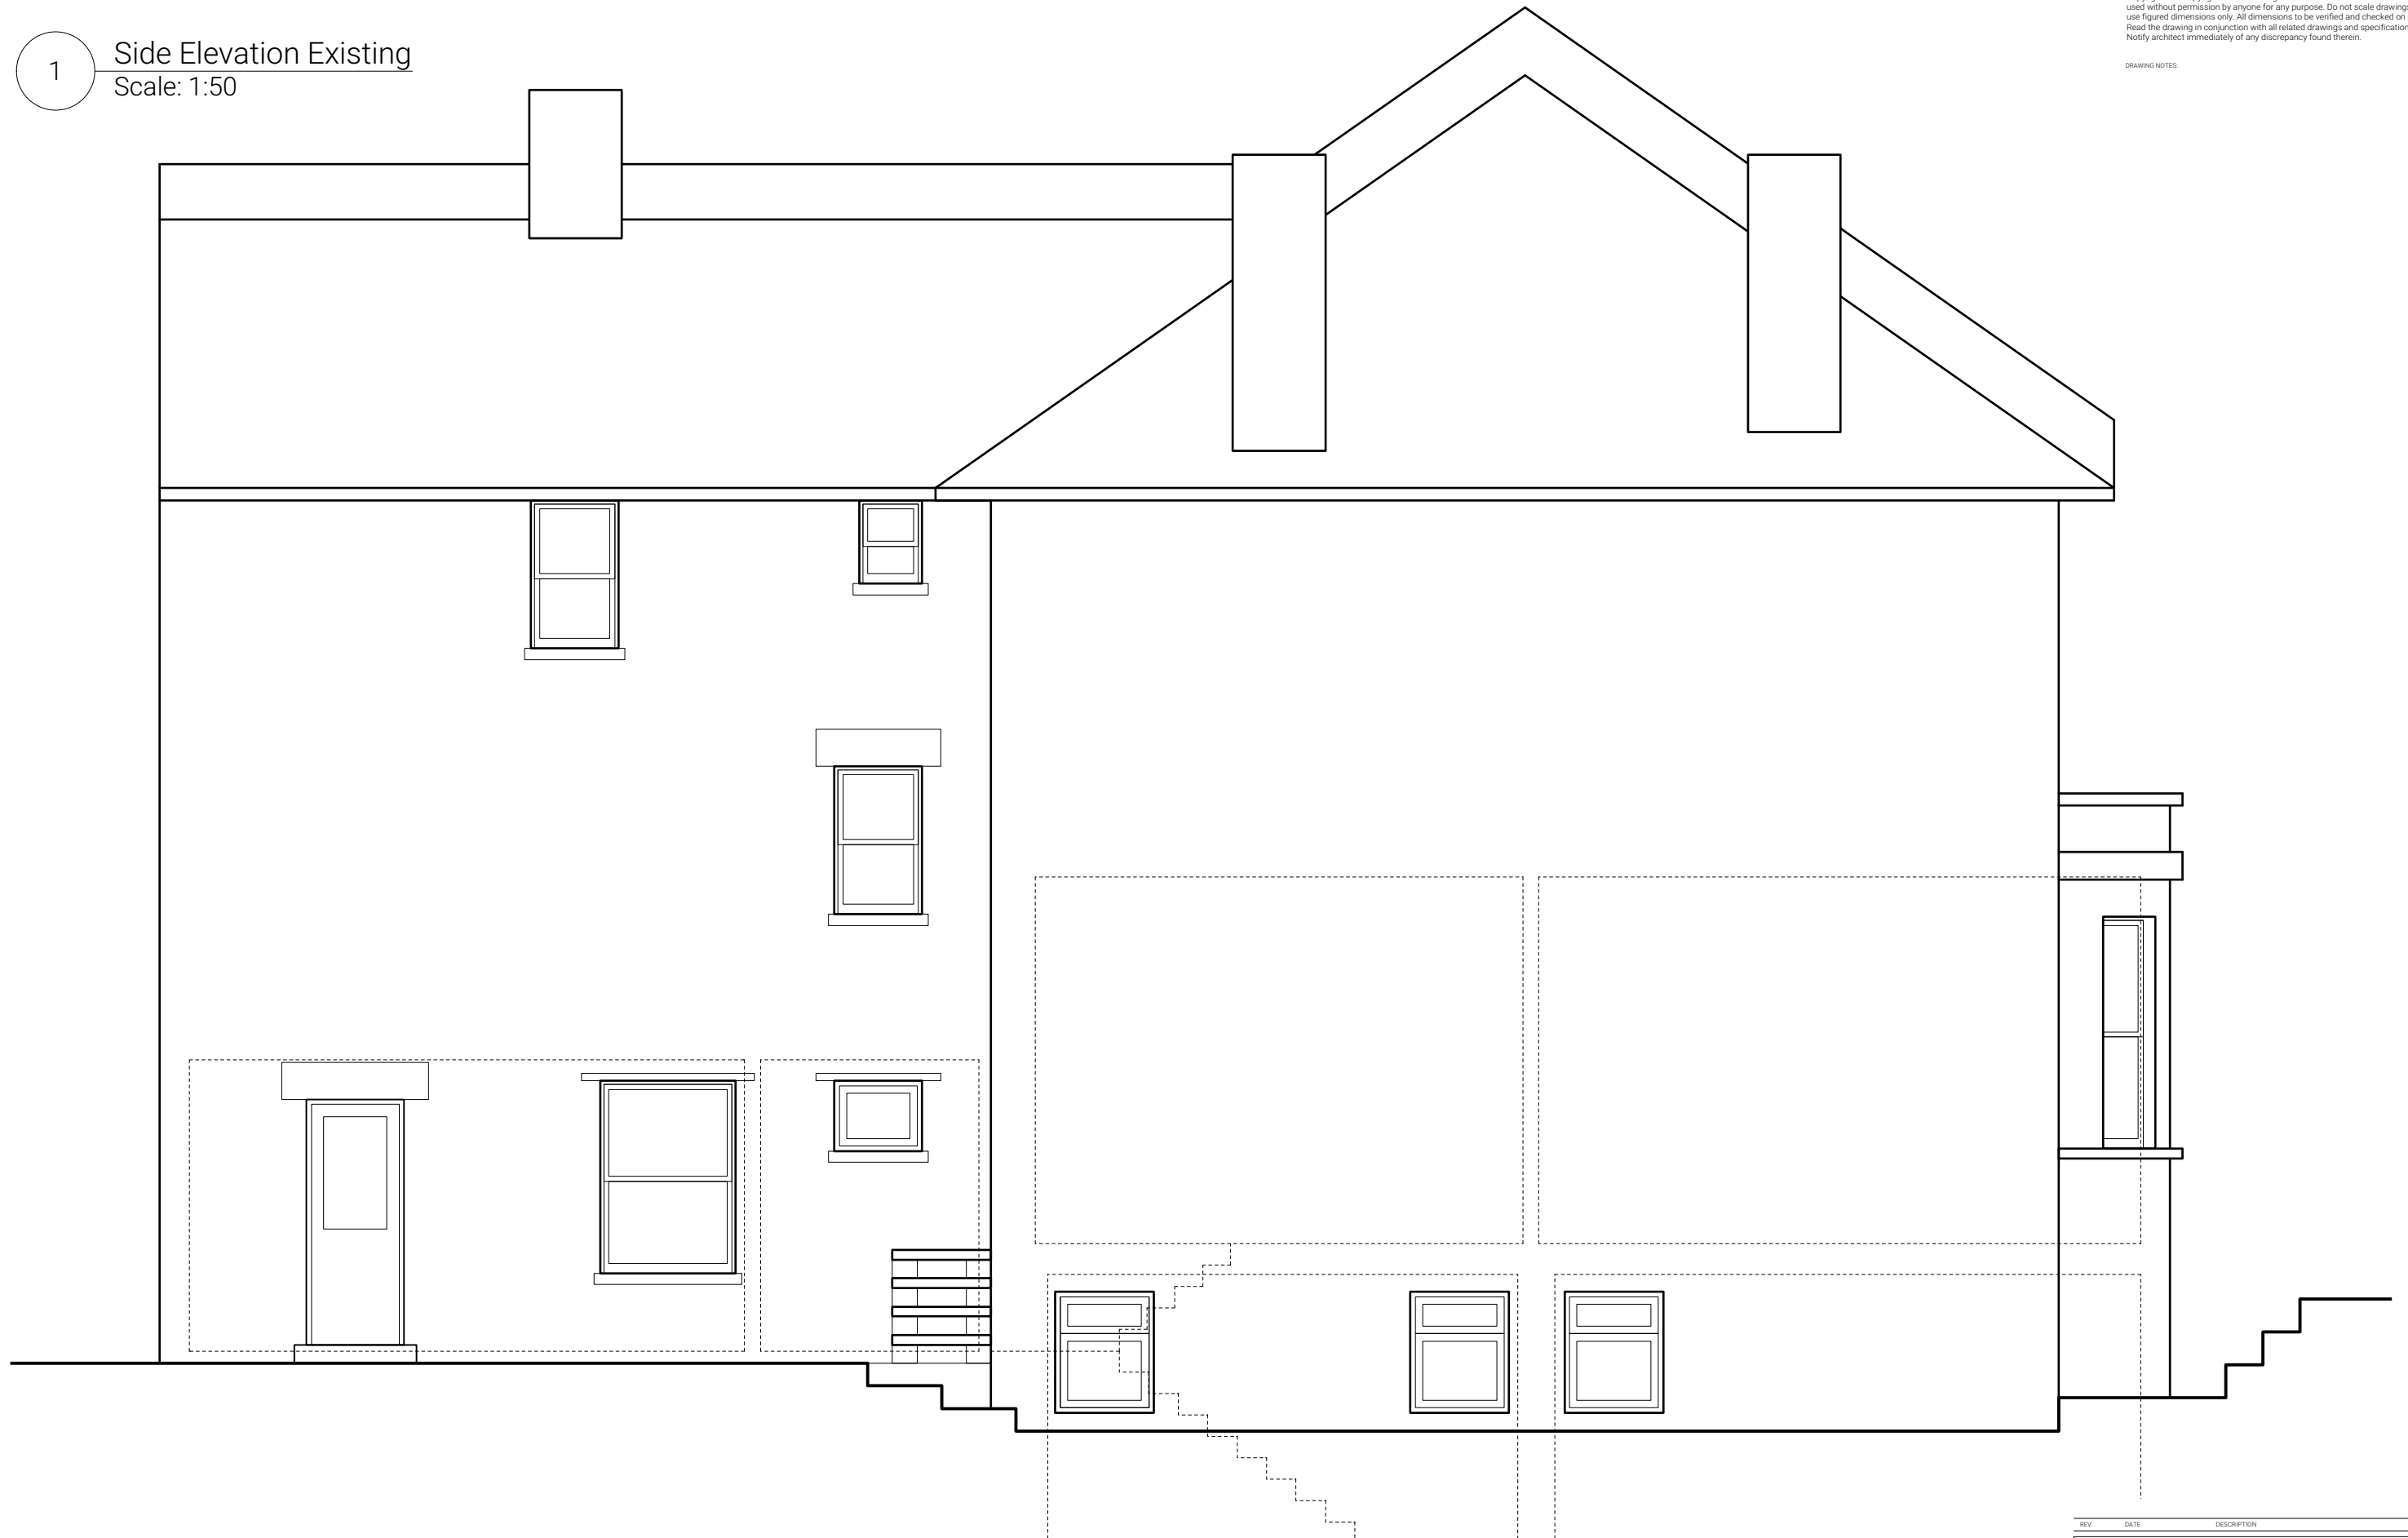

Studio BAM!
43 Stuart Road
London
SE15 3BE
www.studio-BAM.com
info@studio-BAM.com




BAM!

REV	DATE	DESCRIPTION
CLIENT	Amy + Tom	PROJECT NO. 209
PROJECT	Reconfiguration/improvements to;	SCALE 1:50 @ A3
ADDRESS	37a Ringstead Road	POSTCODE SE6 2BU
STATUS	PLANNING	
DRAWING	SIDE ELEVATION EXISTING	DRG NO. 201
		REVISION

NOTES:
 Copyright: the copyright of this drawing is vested in Studio BAM! It shall not be used without permission by anyone for any purpose. Do not scale drawings - use figured dimensions only. All dimensions to be verified and checked on site. Read the drawing in conjunction with all related drawings and specifications. Notify architect immediately of any discrepancy found therein.

DRAWING NOTES:

1 Ground Floor Plan Proposed
 Scale: 1:50

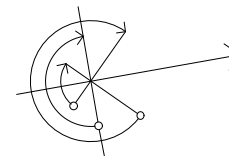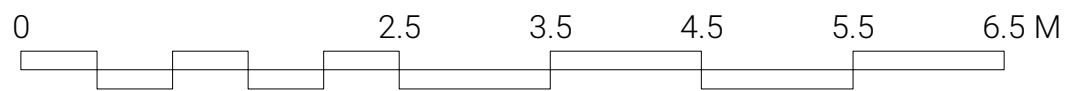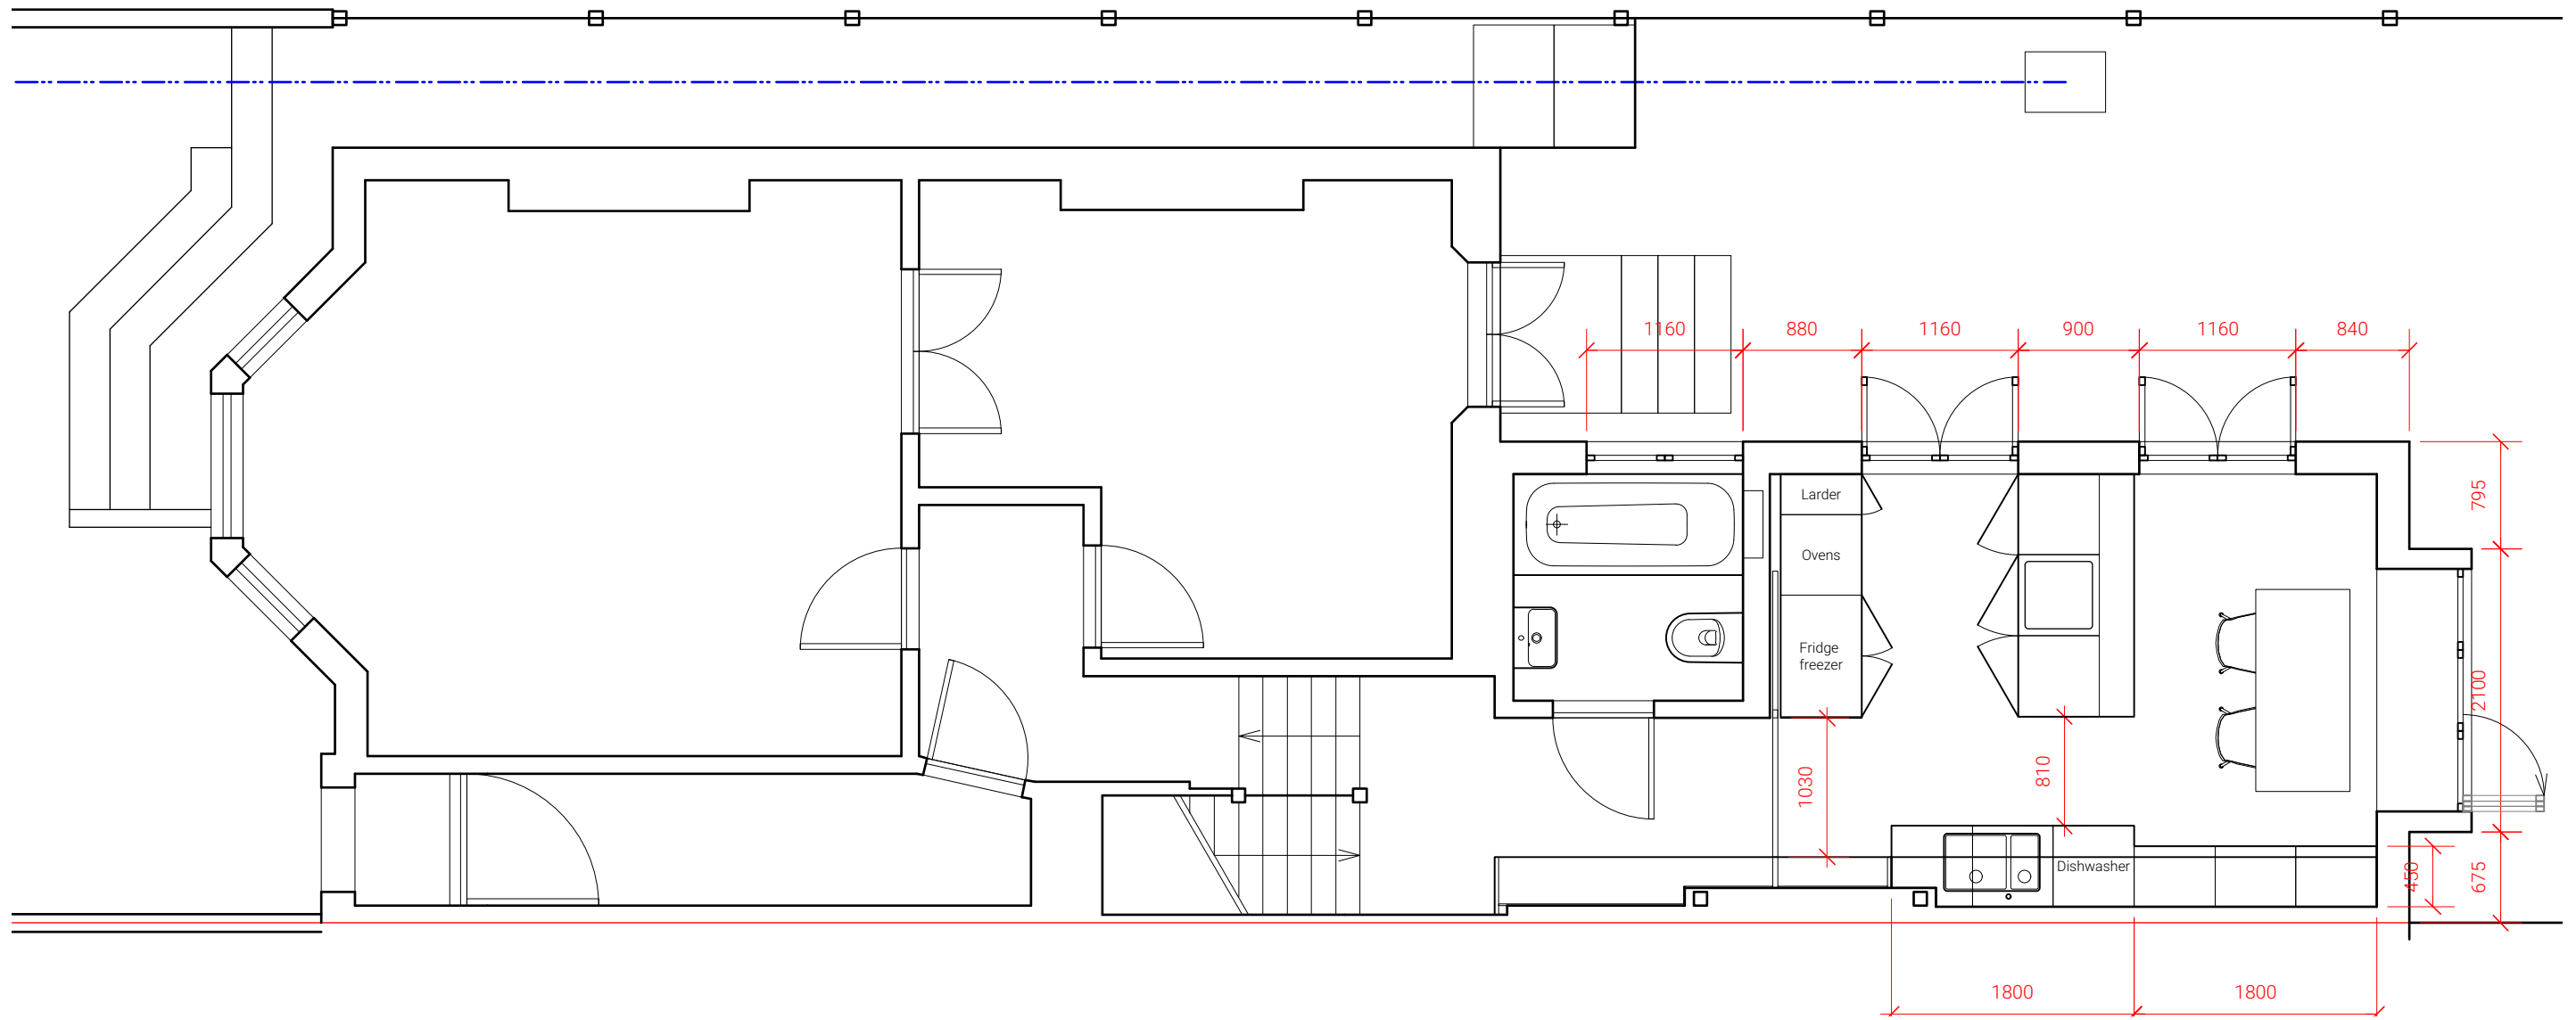

Studio BAM!

43 Stuart Road
 London
 SE15 3BE
 www.studio-BAM.com
 info@studio-BAM.com




BAM!

REV	DATE	DESCRIPTION	PROJECT NO.
CLIENT	Amy + Tom		209
PROJECT	Reconfiguration/improvements to:	SCALE	1:50 @ A3
ADDRESS	37a Ringstead Road	POSTCODE	SE6 2BU
STATUS	PLANNING		
DRAWING	GROUND FLOOR PLAN PROPOSED	DRG NO.	300
		REVISION	

NOTES:
 Copyright: the copyright of this drawing is vested in Studio BAM! It shall not be used without permission by anyone for any purpose. Do not scale drawings - use figured dimensions only. All dimensions to be verified and checked on site. Read the drawing in conjunction with all related drawings and specifications. Notify architect immediately of any discrepancy found therein.

DRAWING NOTES:

1 Basement Plan Proposed
 Scale: 1:50

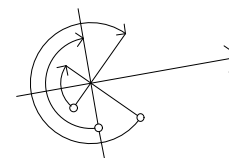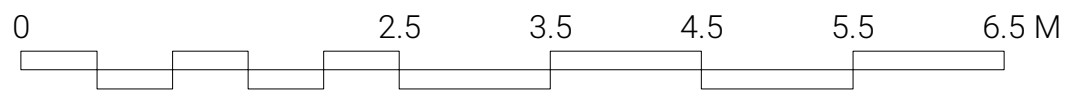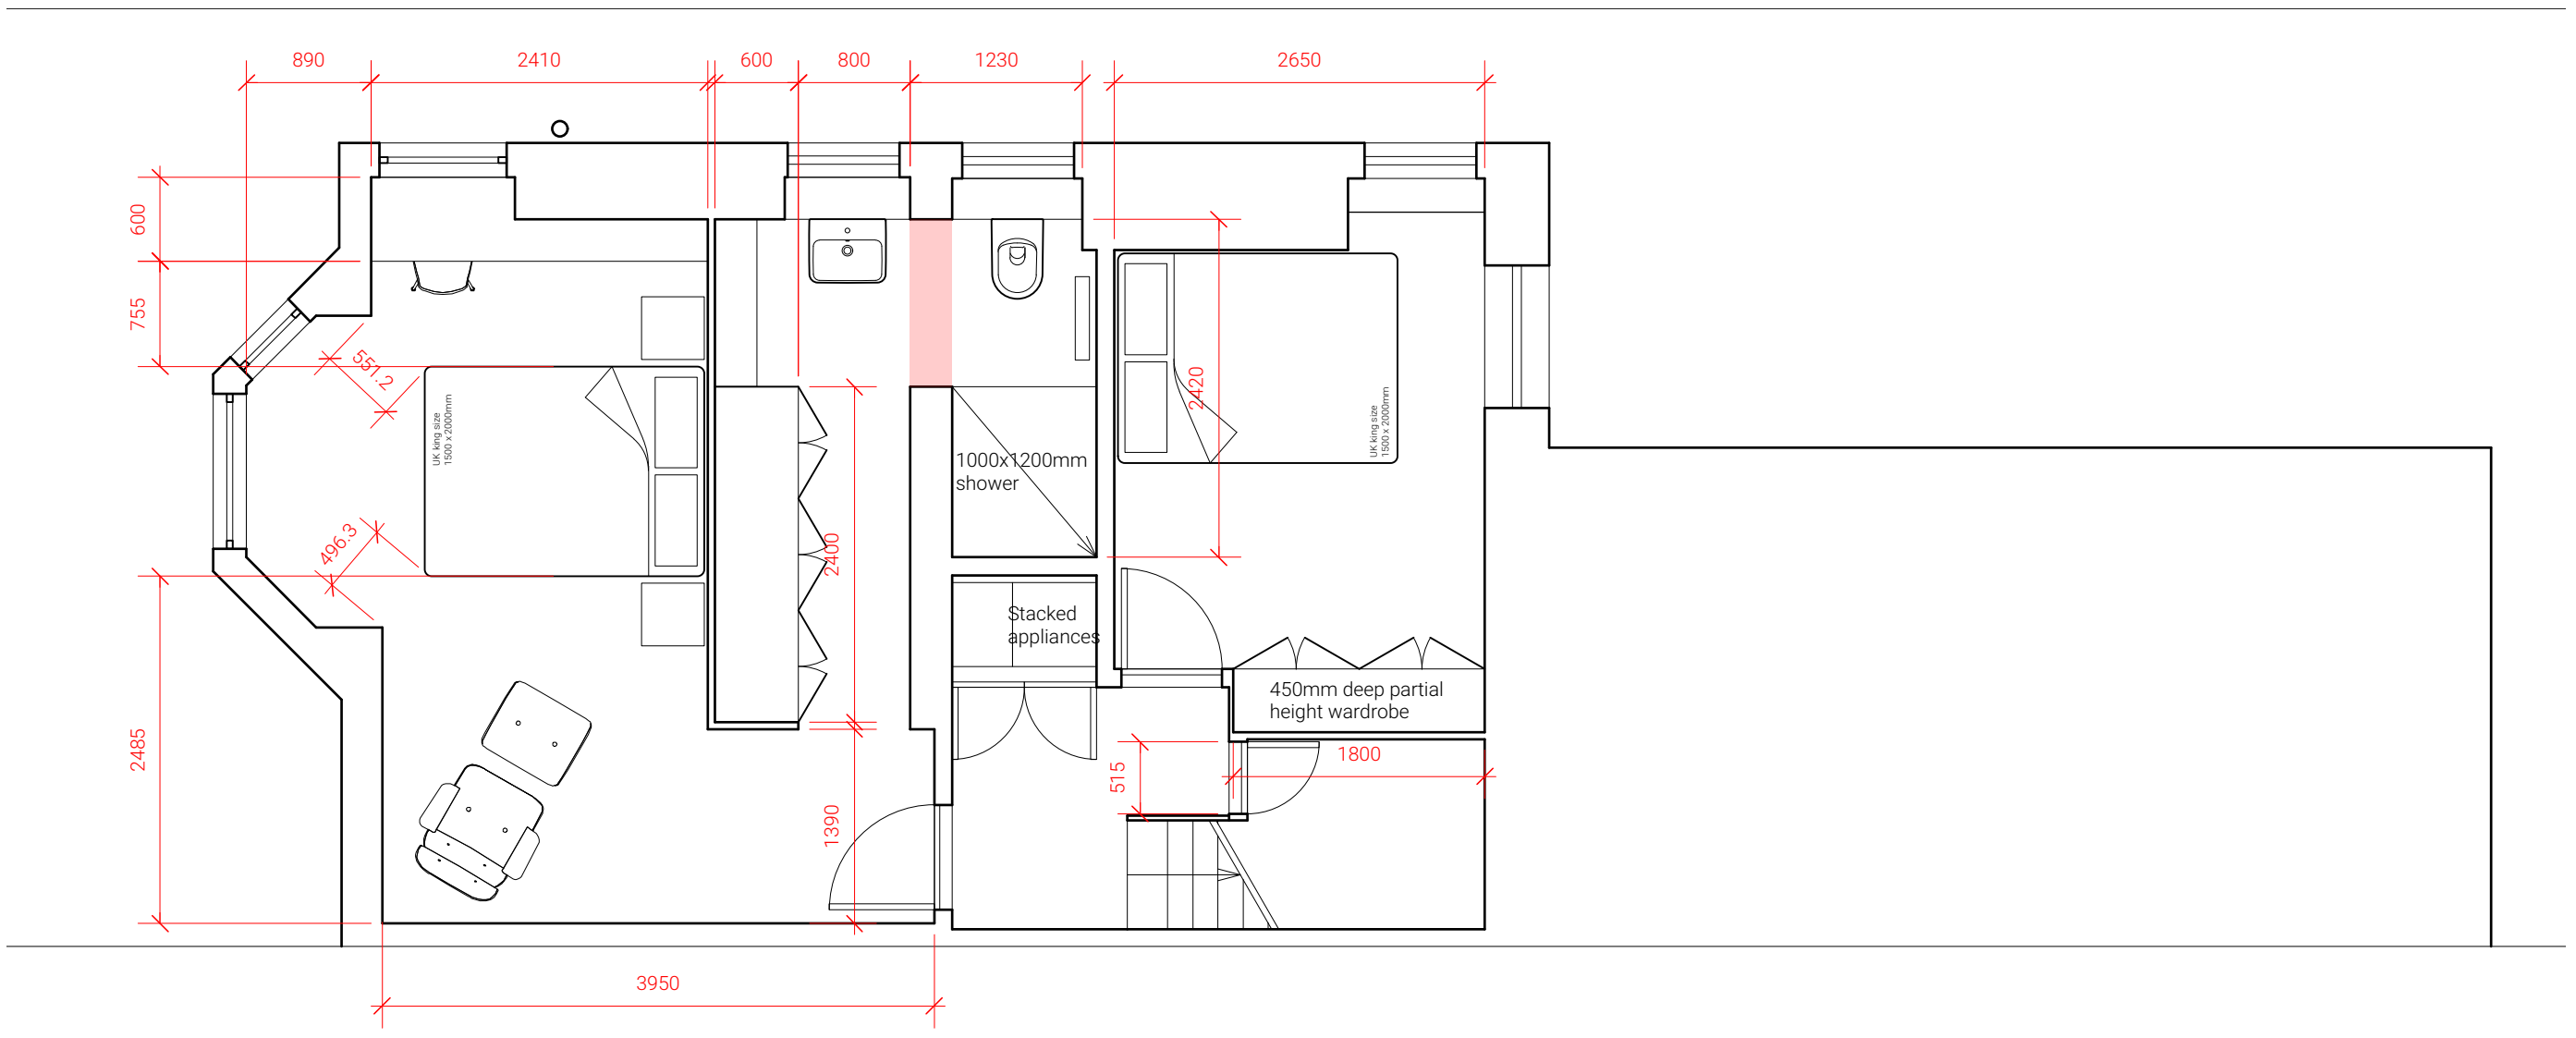

Studio BAM!
 43 Stuart Road
 London
 SE15 3BE
 www.studio-BAM.com
 info@studio-BAM.com

BAM!

REV	DATE	DESCRIPTION
CLIENT	Amy + Tom	PROJECT NO. 209
PROJECT	Reconfiguration/improvements to;	SCALE 1:50 @ A3
ADDRESS	37a Ringstead Road	POSTCODE SE6 2BU
STATUS	PLANNING	
DRAWING	BASEMENT PLAN PROPOSED	DRG NO. 301
		REVISION -


NOTES:
 Copyright: the copyright of this drawing is vested in Studio BAM! It shall not be used without permission by anyone for any purpose. Do not scale drawings - use figured dimensions only. All dimensions to be verified and checked on site. Read the drawing in conjunction with all related drawings and specifications. Notify architect immediately of any discrepancy found therein.

DRAWING NOTES:

1 Front Elevation Proposed
 Scale: 1:50




2 Rear Elevation Proposed
 Scale: 1:50

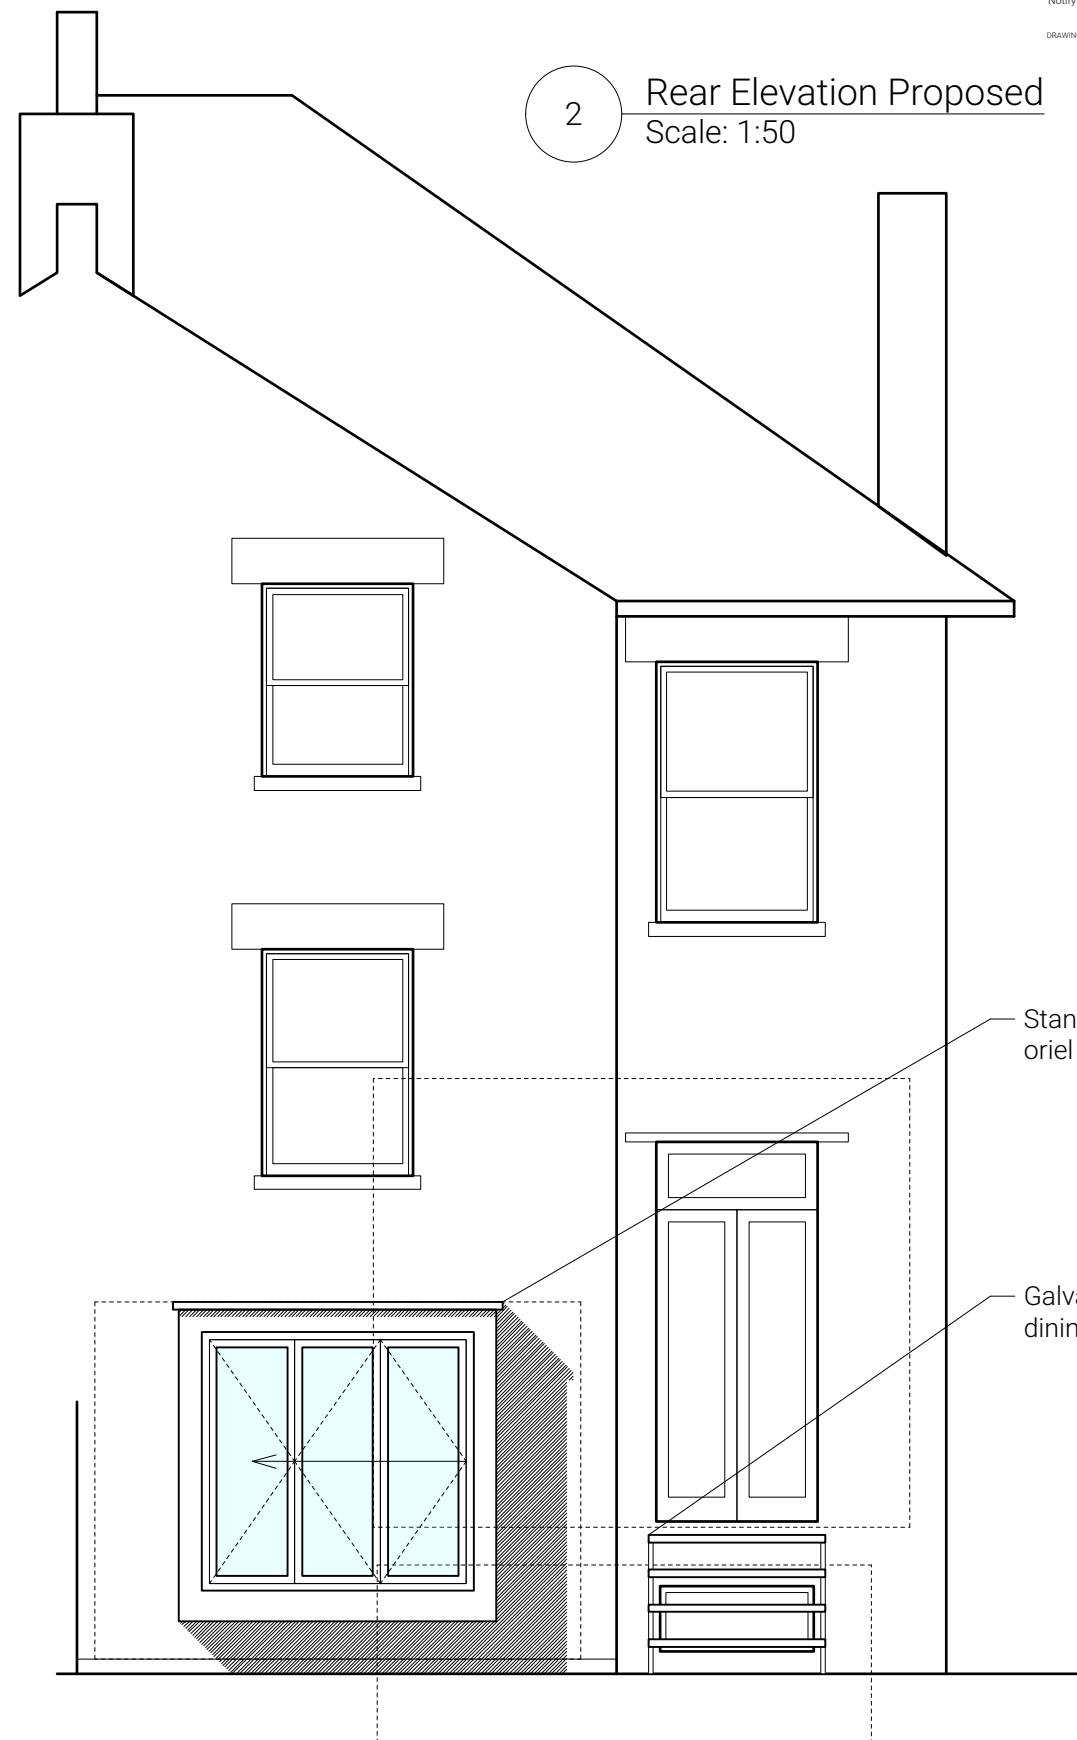

Powder coated aluminium glazing to basement

Standing seam zinc cladding to oriel window

Galvanised steel staircase to dining room

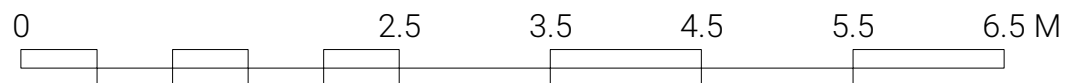

Studio BAM!

43 Stuart Road
 London
 SE15 3BE
 www.studio-BAM.com
 info@studio-BAM.com



BAM!

REV	DATE	DESCRIPTION
CLIENT	Amy + Tom	PROJECT NO. 209
PROJECT	Reconfiguration/improvements to;	SCALE 1:50 @ A3
ADDRESS	37a Ringstead Road	POSTCODE SE6 2BU
STATUS	PLANNING	
DRAWING	FRONT/REAR ELEVATION PROPOSED	DRG NO. 400
		REVISION

NOTES:
 Copyright: the copyright of this drawing is vested in Studio BAM! It shall not be used without permission by anyone for any purpose. Do not scale drawings - use figured dimensions only. All dimensions to be verified and checked on site. Read the drawing in conjunction with all related drawings and specifications. Notify architect immediately of any discrepancy found therein.

DRAWING NOTES:

1 Side Elevation Proposed
 Scale: 1:50

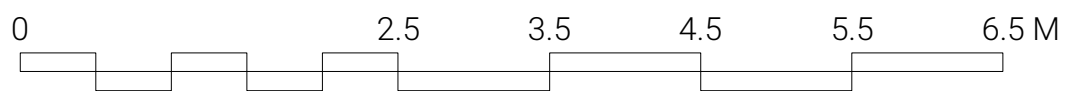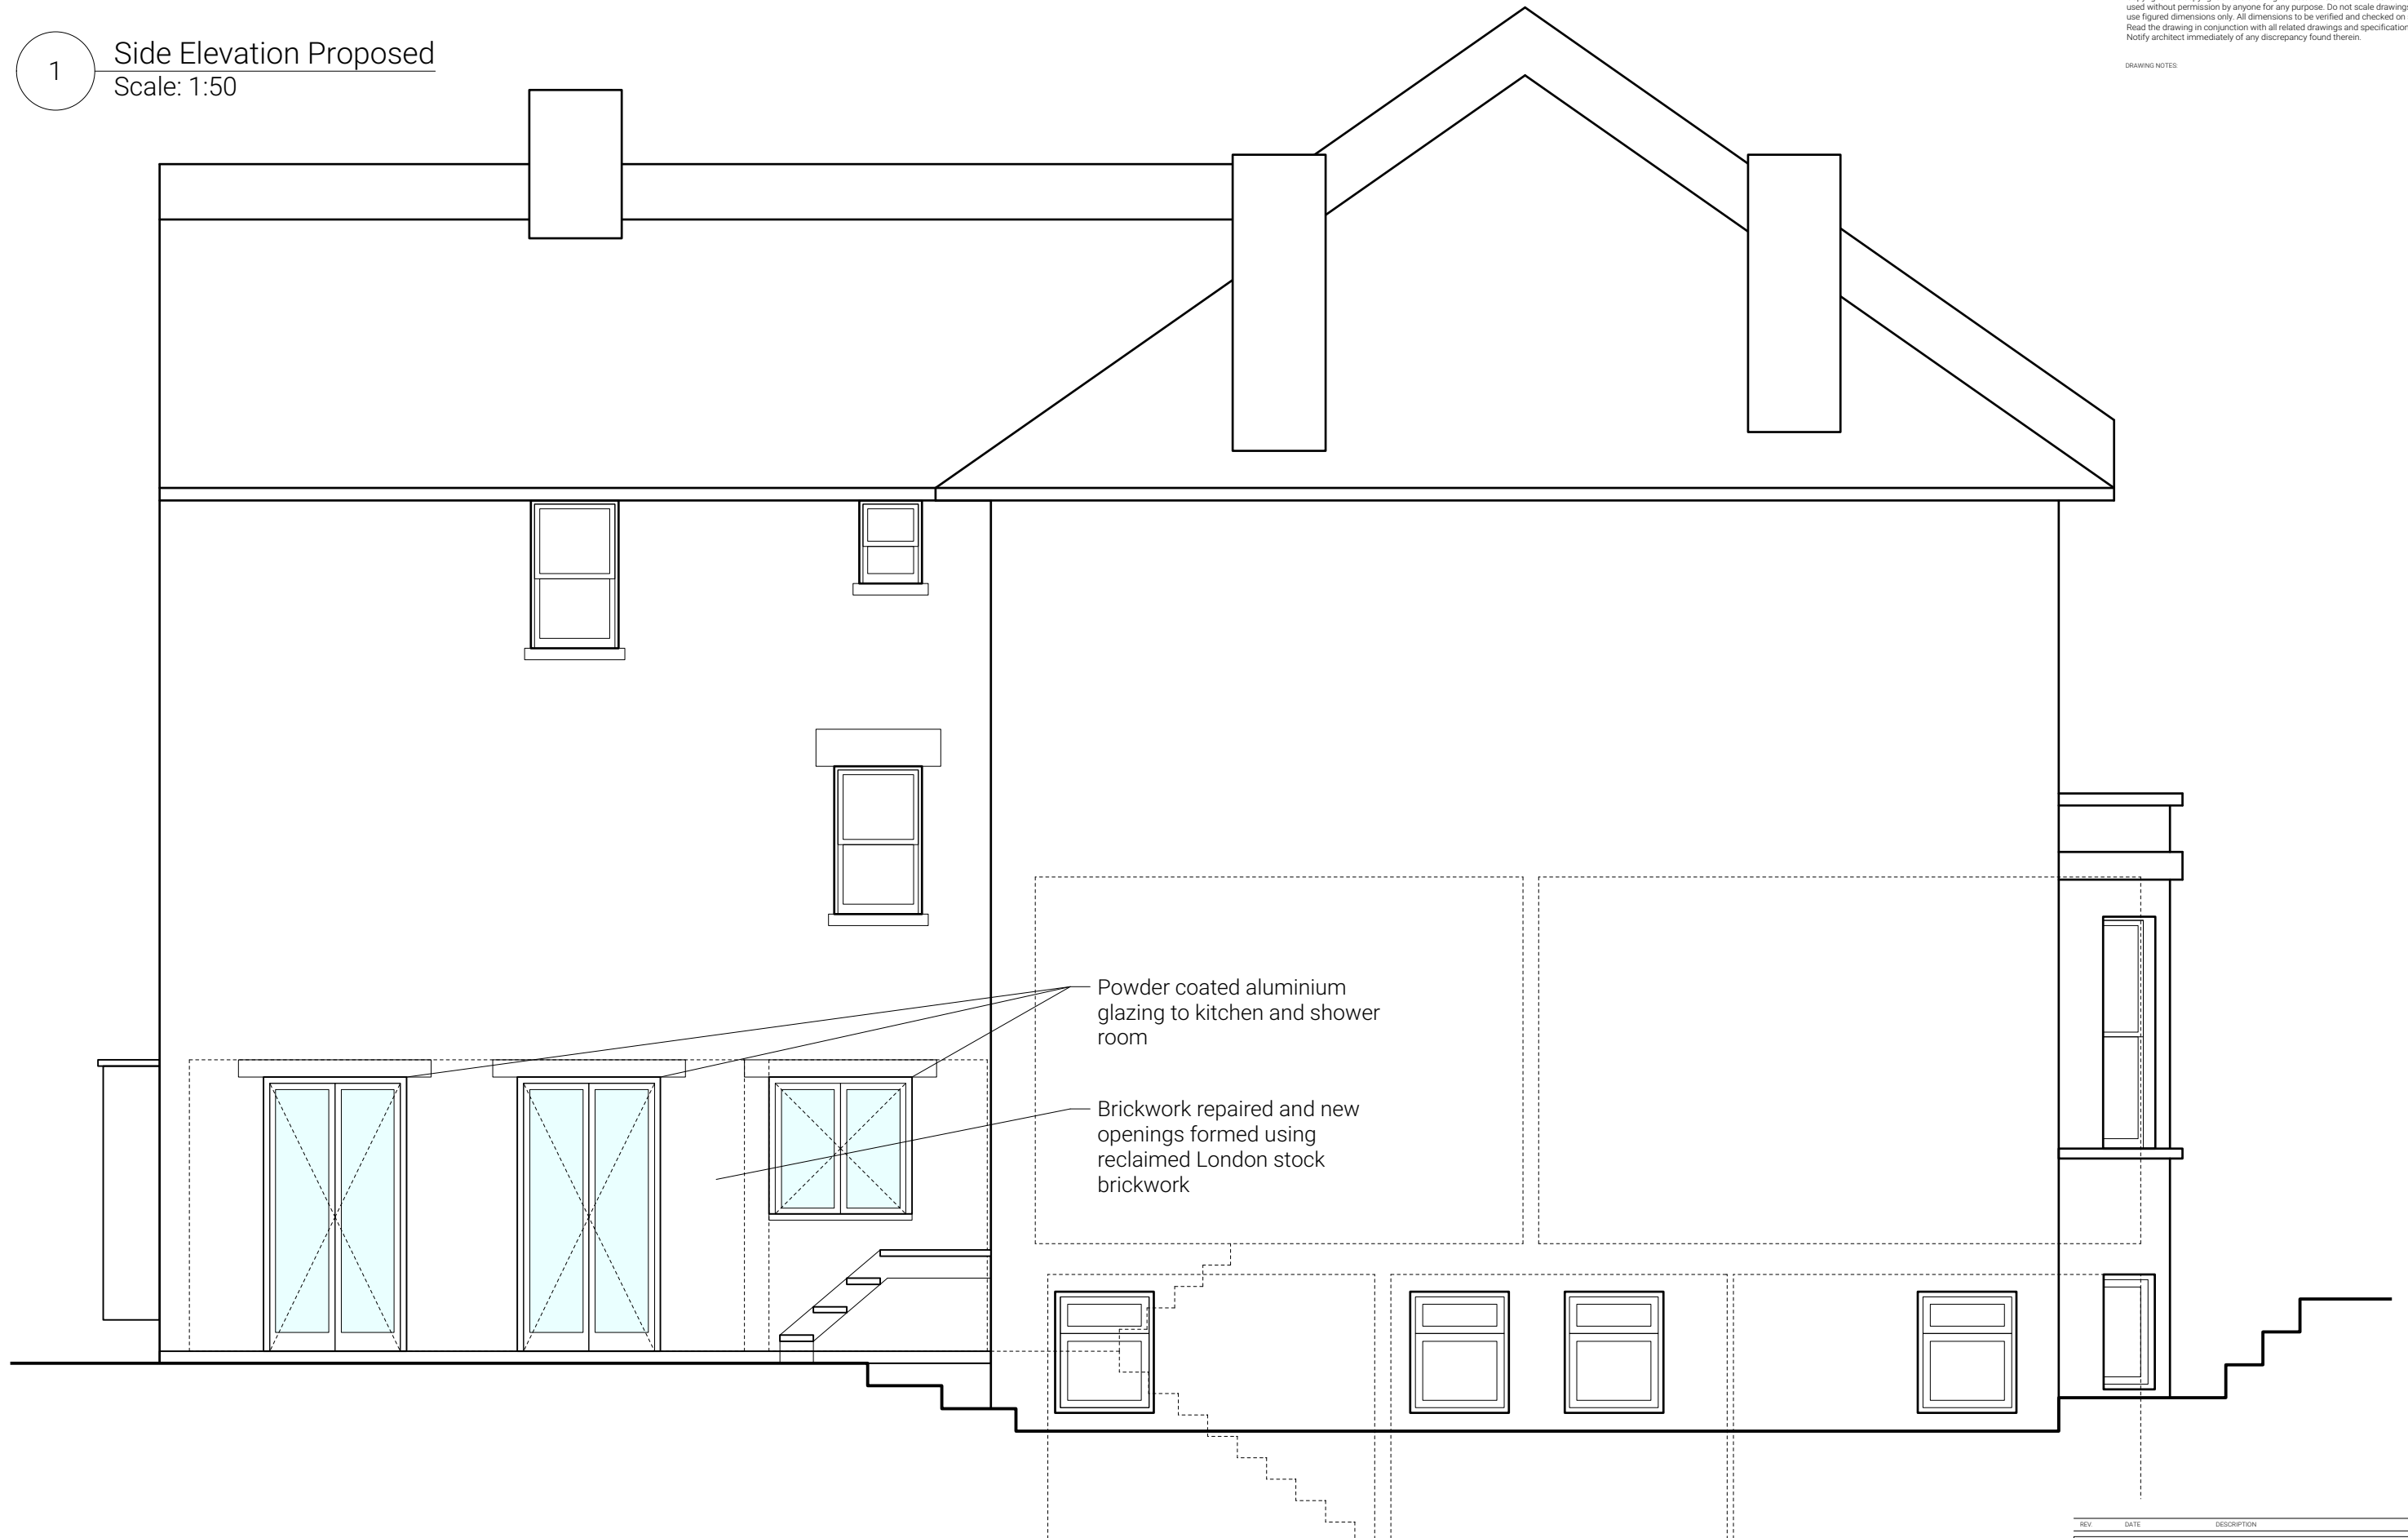

Studio BAM!
 43 Stuart Road
 London
 SE15 3BE
 www.studio-BAM.com
 info@studio-BAM.com

BAM!

REV	DATE	DESCRIPTION	PROJECT NO
CLIENT	Amy + Tom		209
PROJECT	Reconfiguration/improvements to;	SCALE	1:50 @ A3
ADDRESS	37a Ringstead Road	POSTCODE	SE6 2BU
STATUS	PLANNING		
DRAWING	SIDE ELEVATION PROPOSED	DRG NO	401
		REVISION	