



# Container Type One

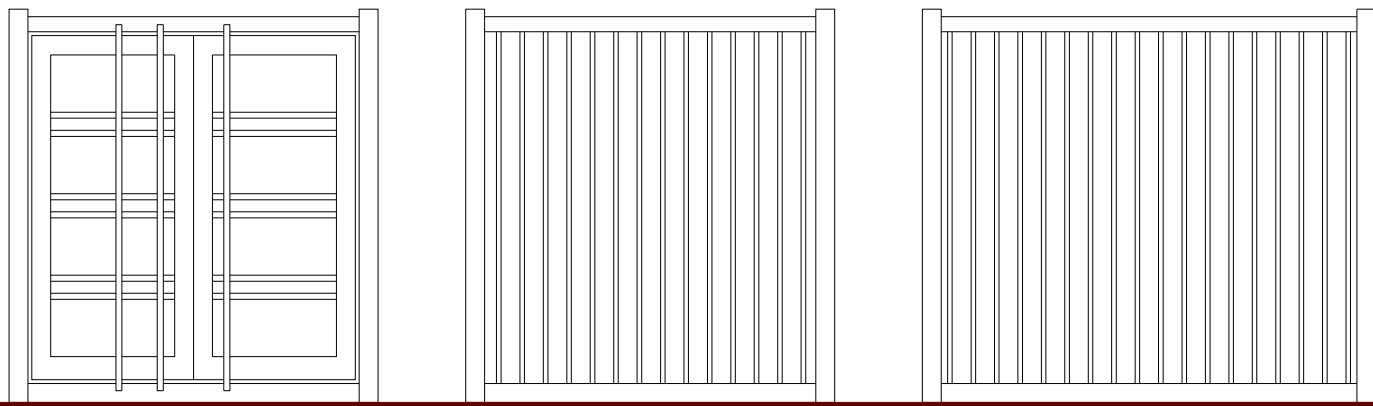

front

rear

side

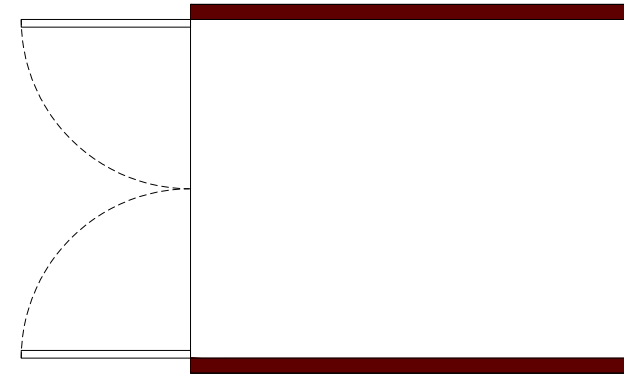

plan

This drawing is copyright of Ankers & Rawlings and may not be copied/reproduced or altered in anyway without written authority.

DO NOT SCALE, use figured dimensions.

This drawing has been produced for the client for the project on the site shown. It was prepared for a purpose agreed with the client and will have a commensurate degree of accuracy. It is not a record "as built". This drawing is not intended for use by any other person or for any other purpose than that specified here. Ankers & Rawlings accept no liability whatsoever if this drawing is used by any other person or for any other purpose.

Check all dimensions on site before work proceeds or materials are ordered, report discrepancies to the Architect.


If in doubt ask !!

NOTE:

To be read in conjunction with all other consultants drawings.

Rev:

# Container Type Two

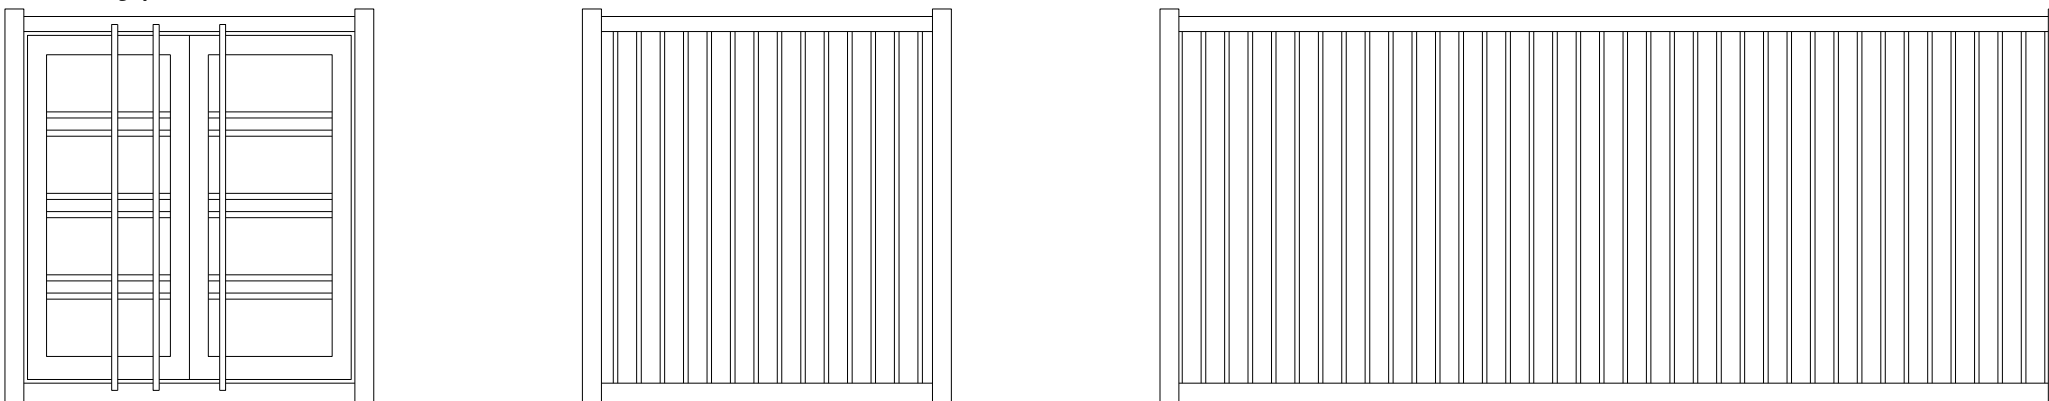

front

rear

side



plan



scale of meters @ 1/50.



**ANKERS & RAWLINGS**  
COMMERCIAL • RESIDENTIAL • PLANNING

Date: Nov/23

Scale: 1/50@A3

Dwg No: 23-2021-PL-002

Sandleheath Industrial Estate. Fordingbridge. SP6 1PA

Proposed Containers - Elevations and Floor Plan