


GENERAL NOTES:

Drawing copyright of DS&L Property Consulting Ltd.

Dimensions should be checked and verified on site prior to any construction or alteration.

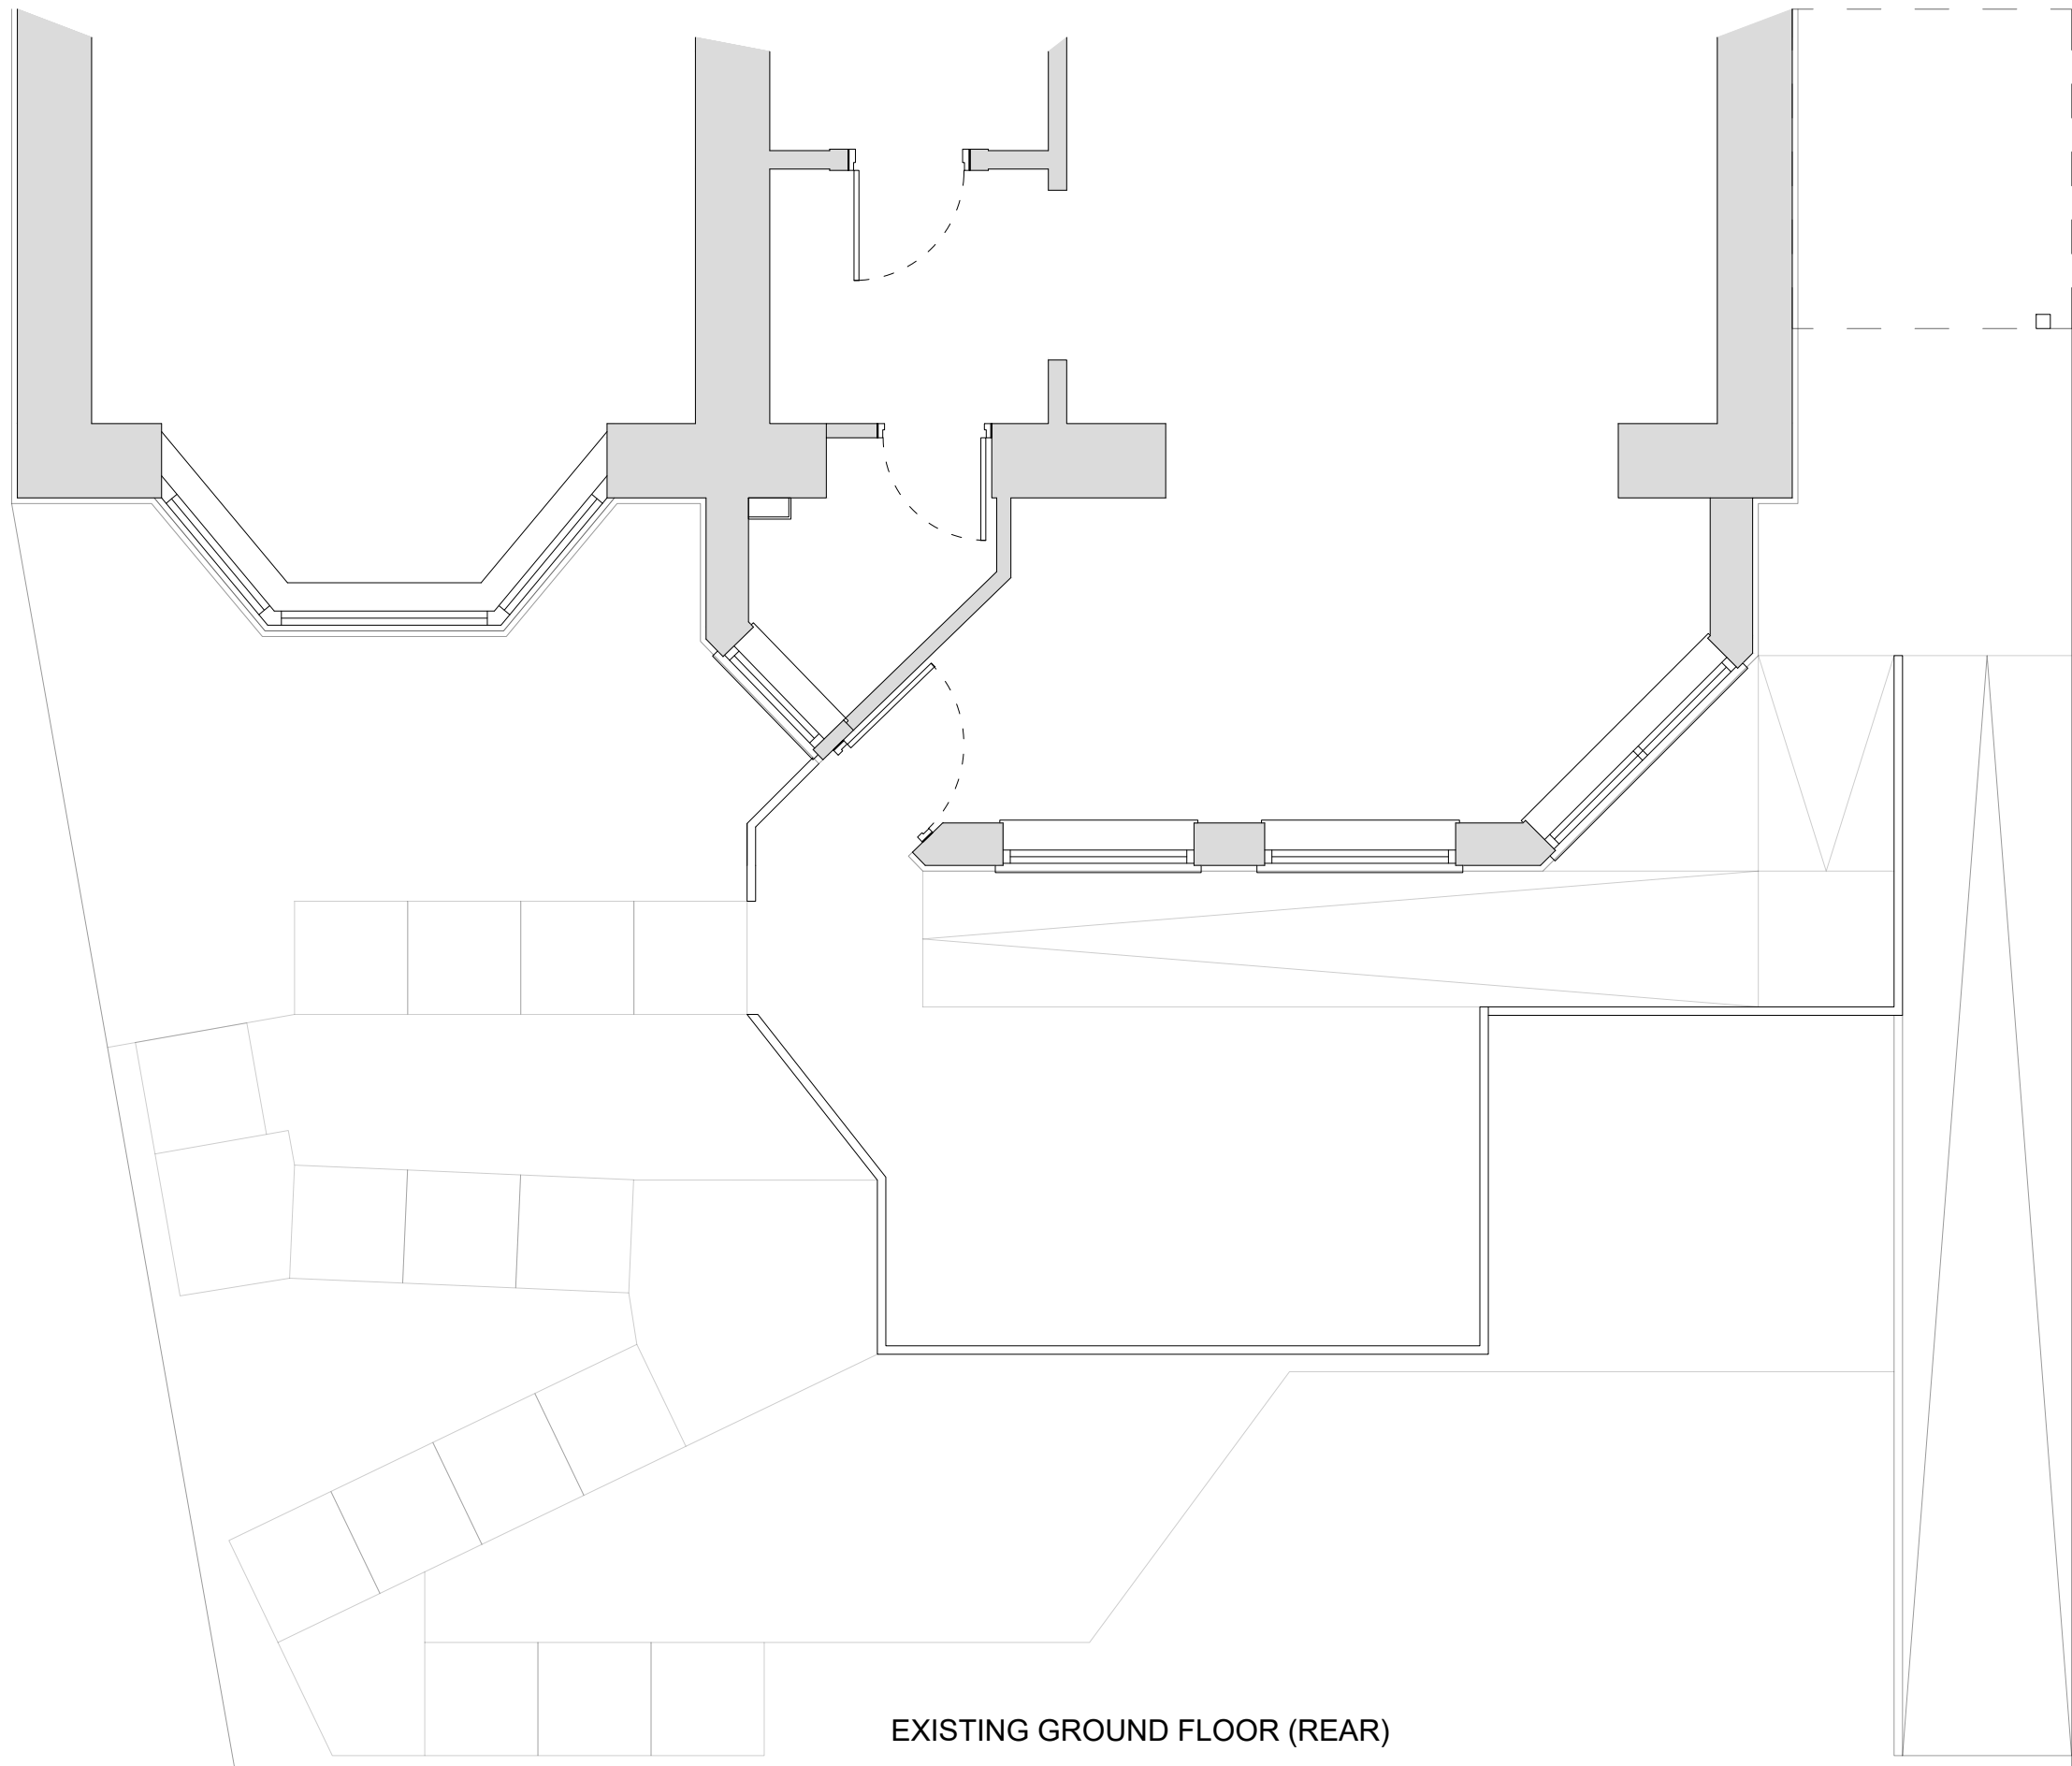

EXISTING GROUND FLOOR (REAR)



Site Address:			
73 Brookhouse Hill, Sheffield, S10 3TB			
Project:			
Restoration of Rear Bay Window and New Front Porch			
Drawing title:			
Existing Floor Plan			
Status:	Date:		
Planning	February 2024		
Project no:	Drawing no:	Revision:	Scale:
2024-2135	01	-	1:50@A3

