


Planning Application: **23/01154/APP**
 Approval of Details Reserved by Condition: **23/B1154/DIS**
 Variation of Condition: **04**

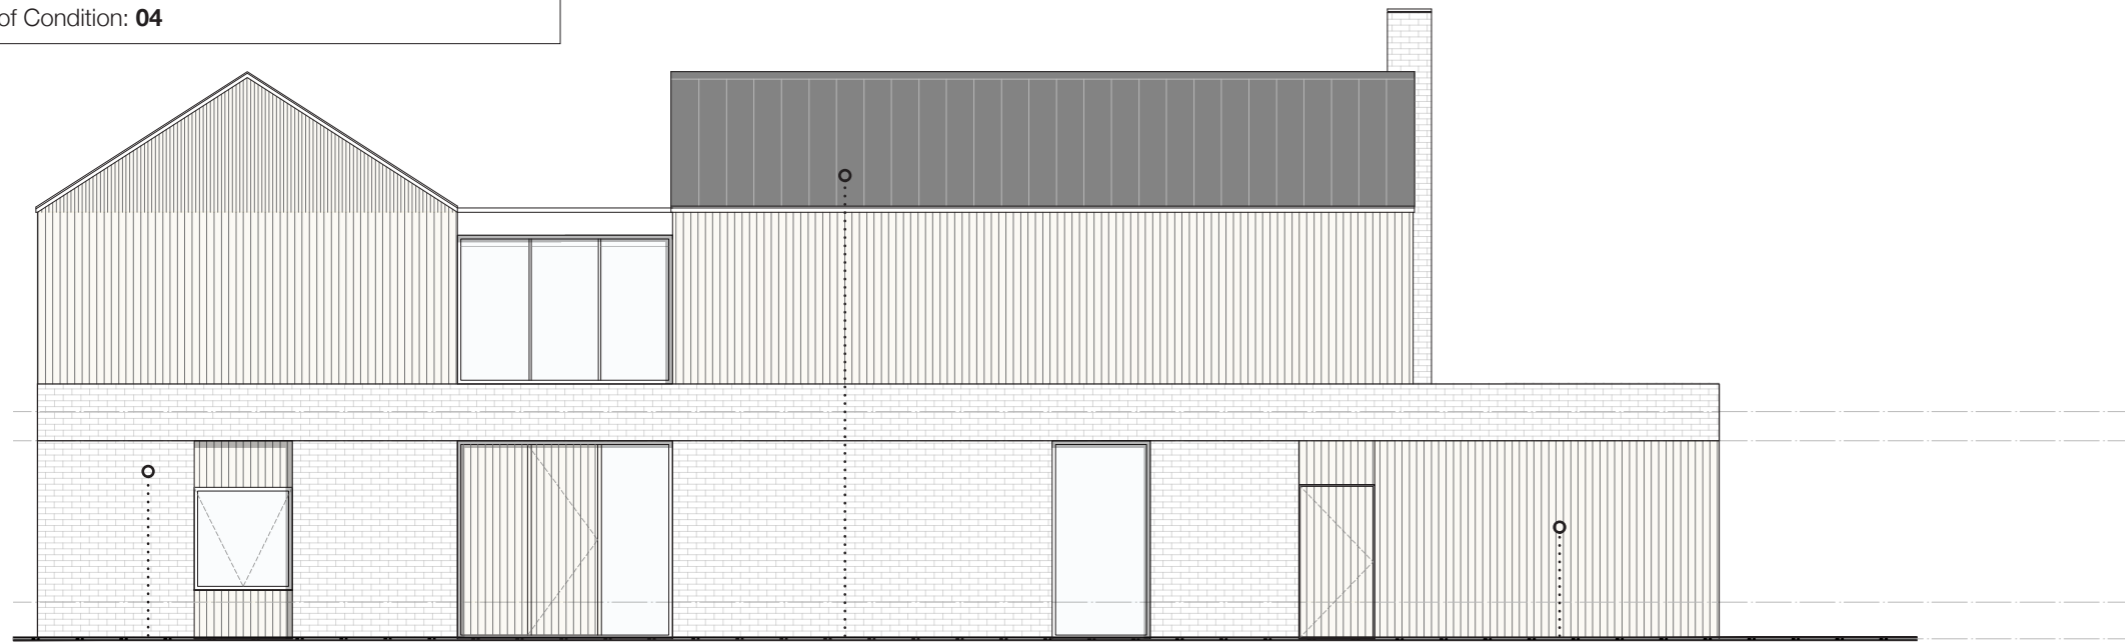

North Elevation

1:100

NOTES

For planning purposes only

All dimensions to be checked on site prior to commencement of any works, and/or preparation of any shop drawings.

Existing dimensions from survey information by Target Surveys

All point levels set to OS co-ordinates by Target Surveys

All marked dimensions are indicative.

All temporary works to be responsibility of the contractor.

This drawing to be read in conjunction with all relevant Architect's drawings, specifications and other Consultant's information.



Michelmersh wirecut red/orange rustic brick



Roofit standing seam integrated solar roof



Scotlarch vertical rainscreen cladding




South Elevation

1:100



REV	DATE	DESCRIPTION	DRAWN
CLIENT PALMER			
PROJECT 50 ASTON ABBOTTS ROAD WEEDON			
DRAWING TITLE ELEVATIONS			
STATUS PLANNING CONDITIONS			
PROJECT No	DWG TYPE	DWG No	REV
FA038	PL	300	04
SCALE	DATE	DRAWN	CHECKED
1:100@A3	APR '24	CS	
<small>CONTRACTOR TO CHECK SITE DIMENSIONS AND REPORT ANY VARIATIONS OR QUESTIONS. NOT FOR CONSTRUCTION. FOR PLANNING ONLY. DO NOT SCALE FROM THESE DRAWINGS</small>			

Planning Application: **23/01154/APP**
 Approval of Details Reserved by Condition: **23/B1154/DIS**
 Variation of Condition: **04**

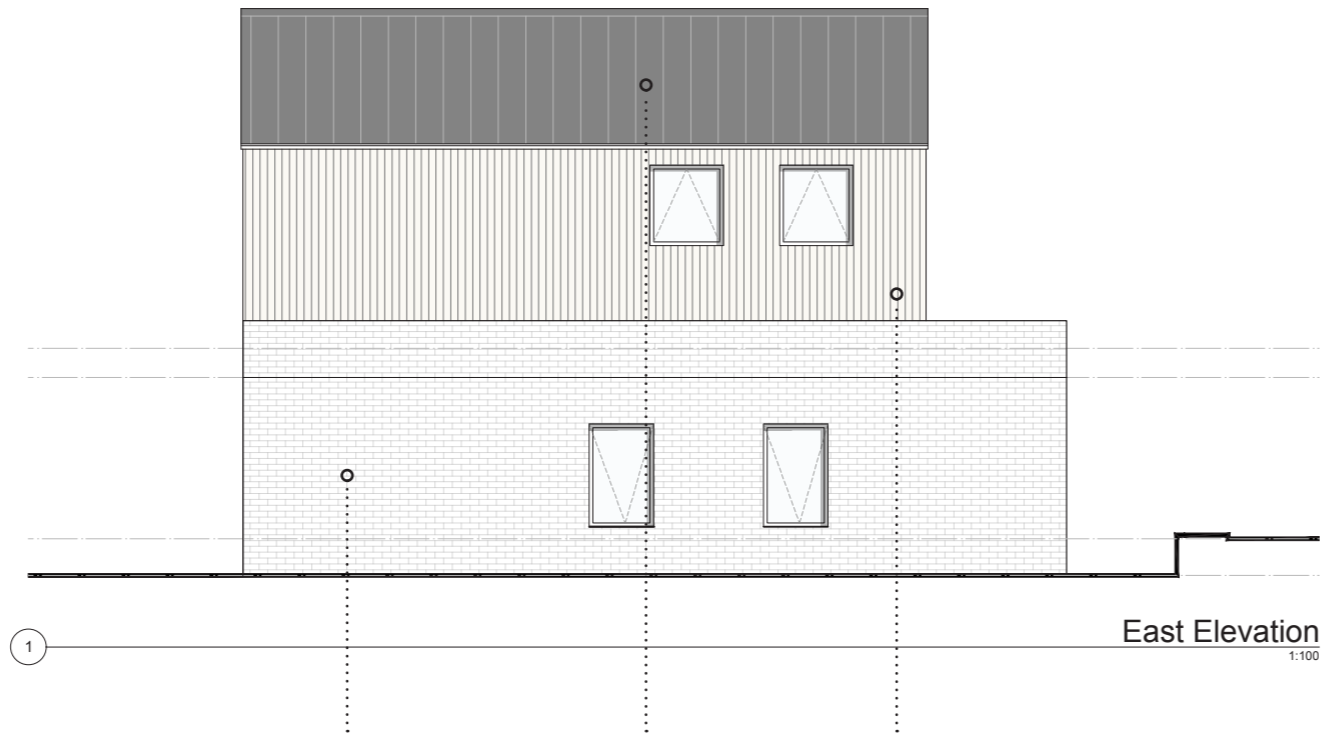

East Elevation
1:100




Michelmersh
Wirecut red/orange rustic
brick




Roofit standing seam
integrated solar roof



Scotlarch vertical rainscreen
cladding

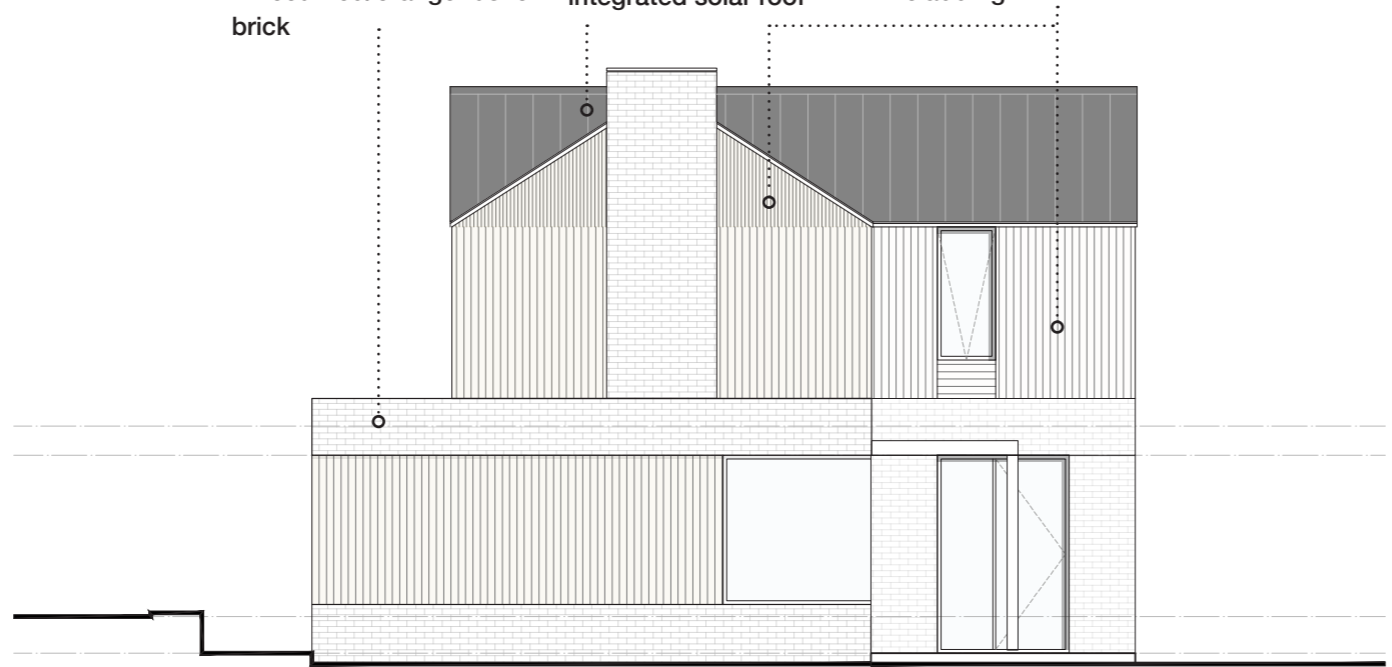

West Elevation
1:100

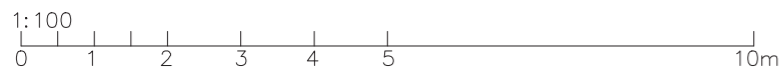

NOTES

- For planning purposes only
- All dimensions to be checked on site prior to commencement of any works, and/or preparation of any shop drawings.
- Existing dimensions from survey information by Target Surveys
- All point levels set to OS co-ordinates by Target Surveys**
- All marked dimensions are indicative.
- All temporary works to be responsibility of the contractor.
- This drawing to be read in conjunction with all relevant Architect's drawings, specifications and other Consultant's information.

REV	DATE	DESCRIPTION	DRAWN
CLIENT PALMER			
PROJECT 50 ASTON ABBOTTS ROAD WEEDON			
DRAWING TITLE ELEVATIONS			
STATUS PLANNING CONDITIONS			
PROJECT No	DWG TYPE	DWG No	REV
FA038	PL	301	04
SCALE	DATE	DRAWN	CHECKED
1:100@A3	APR '24	CS	
<small>CONTRACTOR TO CHECK SITE DIMENSIONS AND REPORT ANY VARIATIONS OR OMISSIONS. NOT FOR CONSTRUCTION. FOR PLANNING ONLY. DO NOT SCALE FROM THESE DRAWINGS</small>			