


400 FINCHLEY ROAD

402 FINCHLEY ROAD

404 - 406 FINCHLEY ROAD



© Copyright - Charlot Brown Architects Ltd

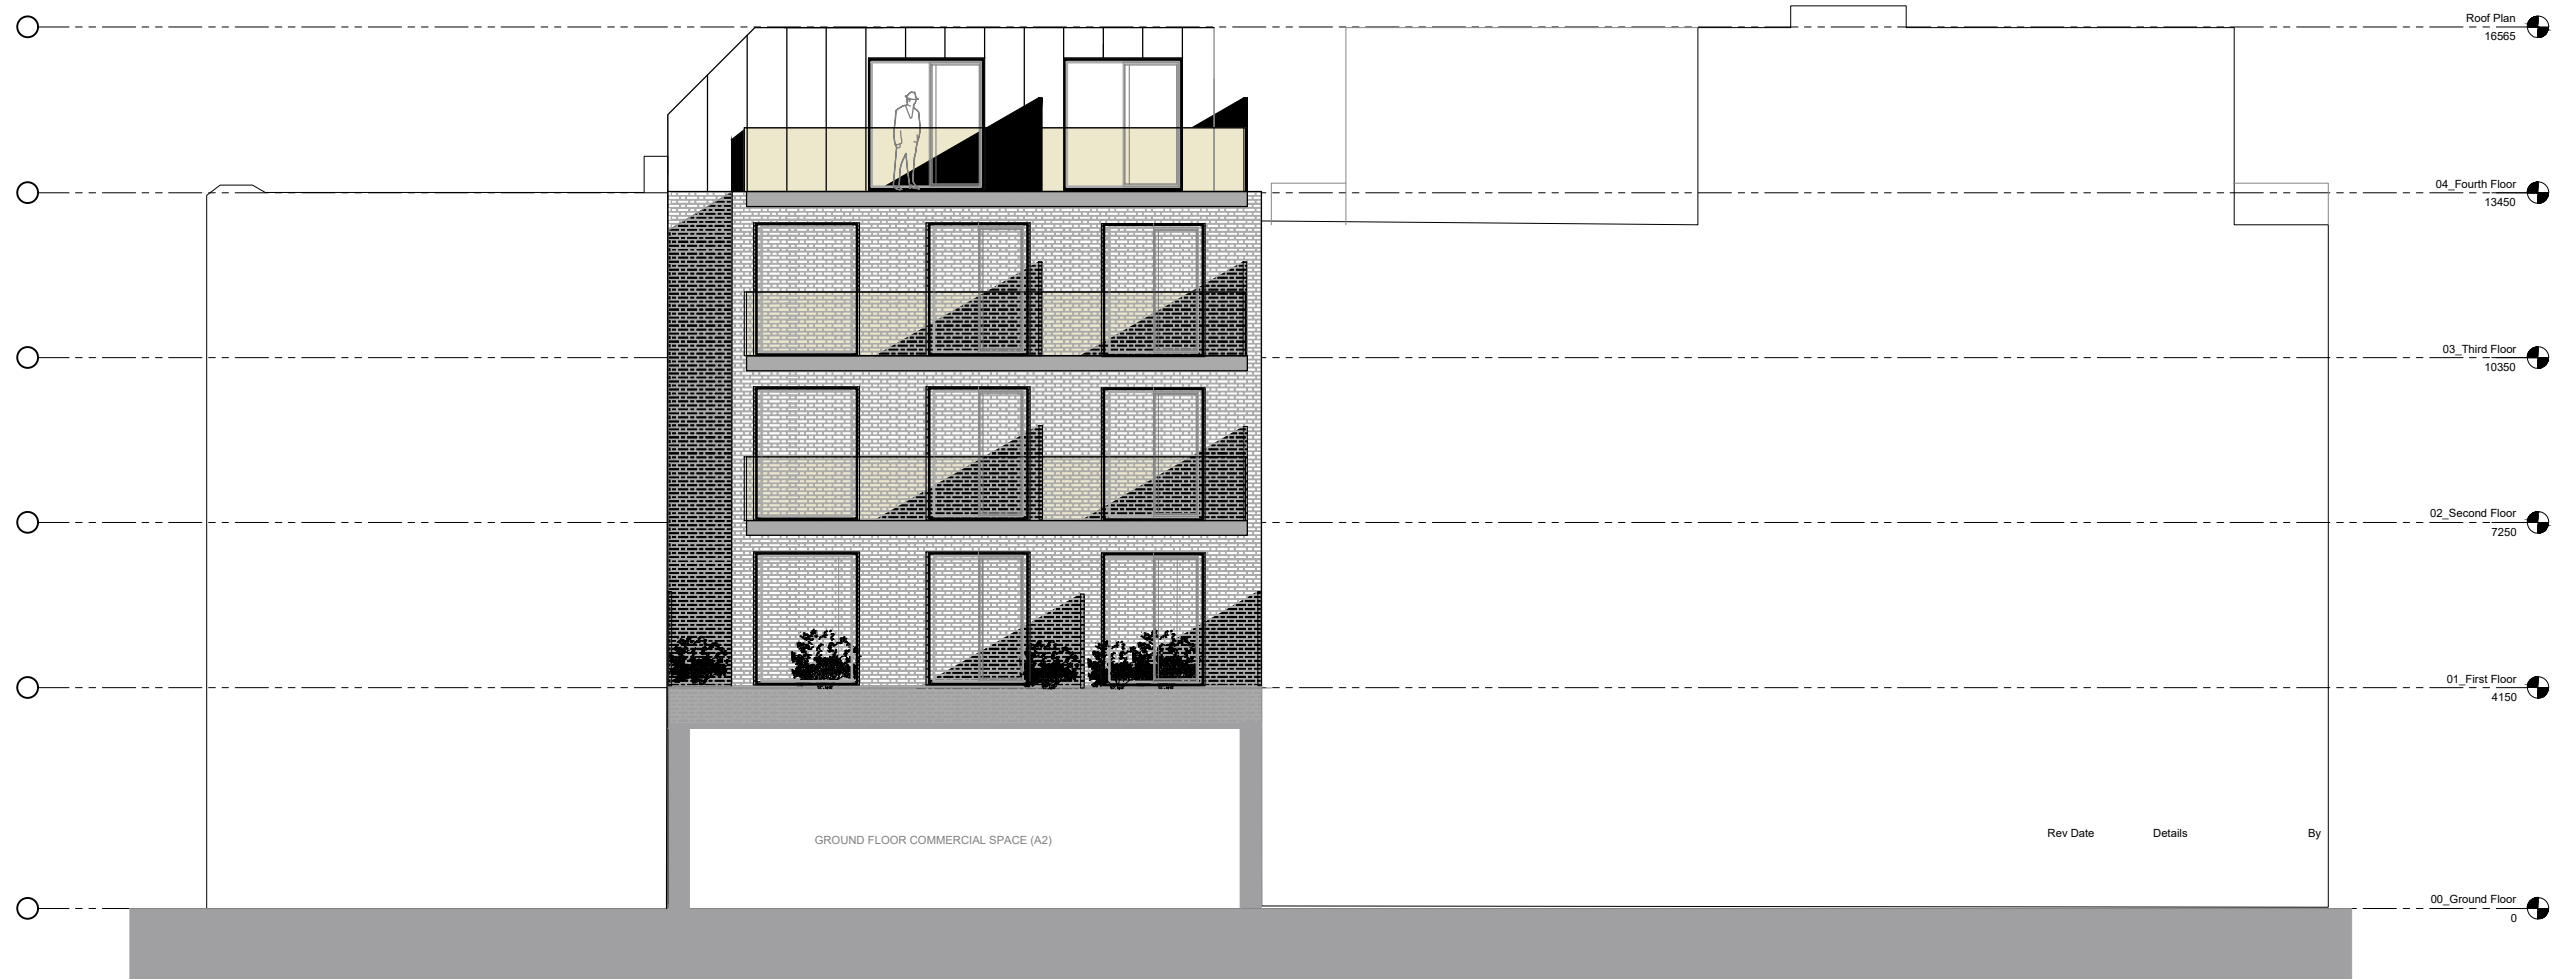

GROUND FLOOR COMMERCIAL SPACE (A2)

Rev Date Details By

REAR ELEVATION

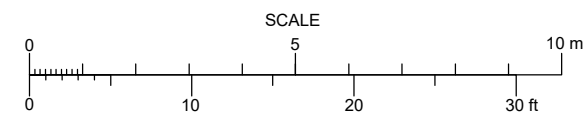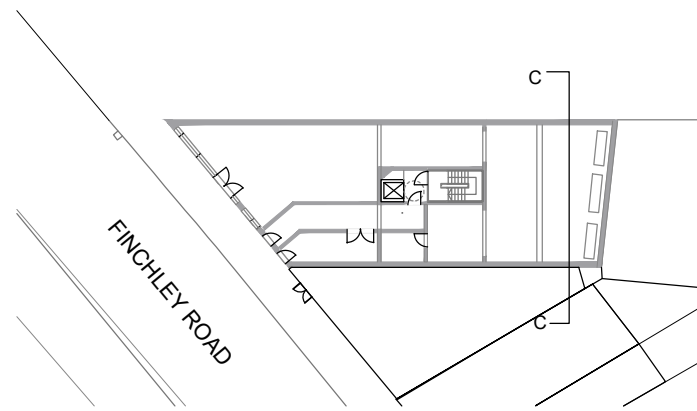

The Belvedere, 2 Back Lane, Hampstead, London, NW3 1HL
 Telephone +44(0)20 7794 1234
 Email office@charltonbrown.com
 Website www.charltonbrown.com

Client	HFAF	
Project	402 Finchley Road	
Drawing Title	Proposed Rear Elevation	
Date	Drawn	Checked
20/07/2018	SI	LS
Scale	1:100 @A1 / 1:200 @ A3	
Issue Status	FOR PLANNING	
Project Number	Drawing Number	Revision
1 9 0 1	1251 PA 08	