
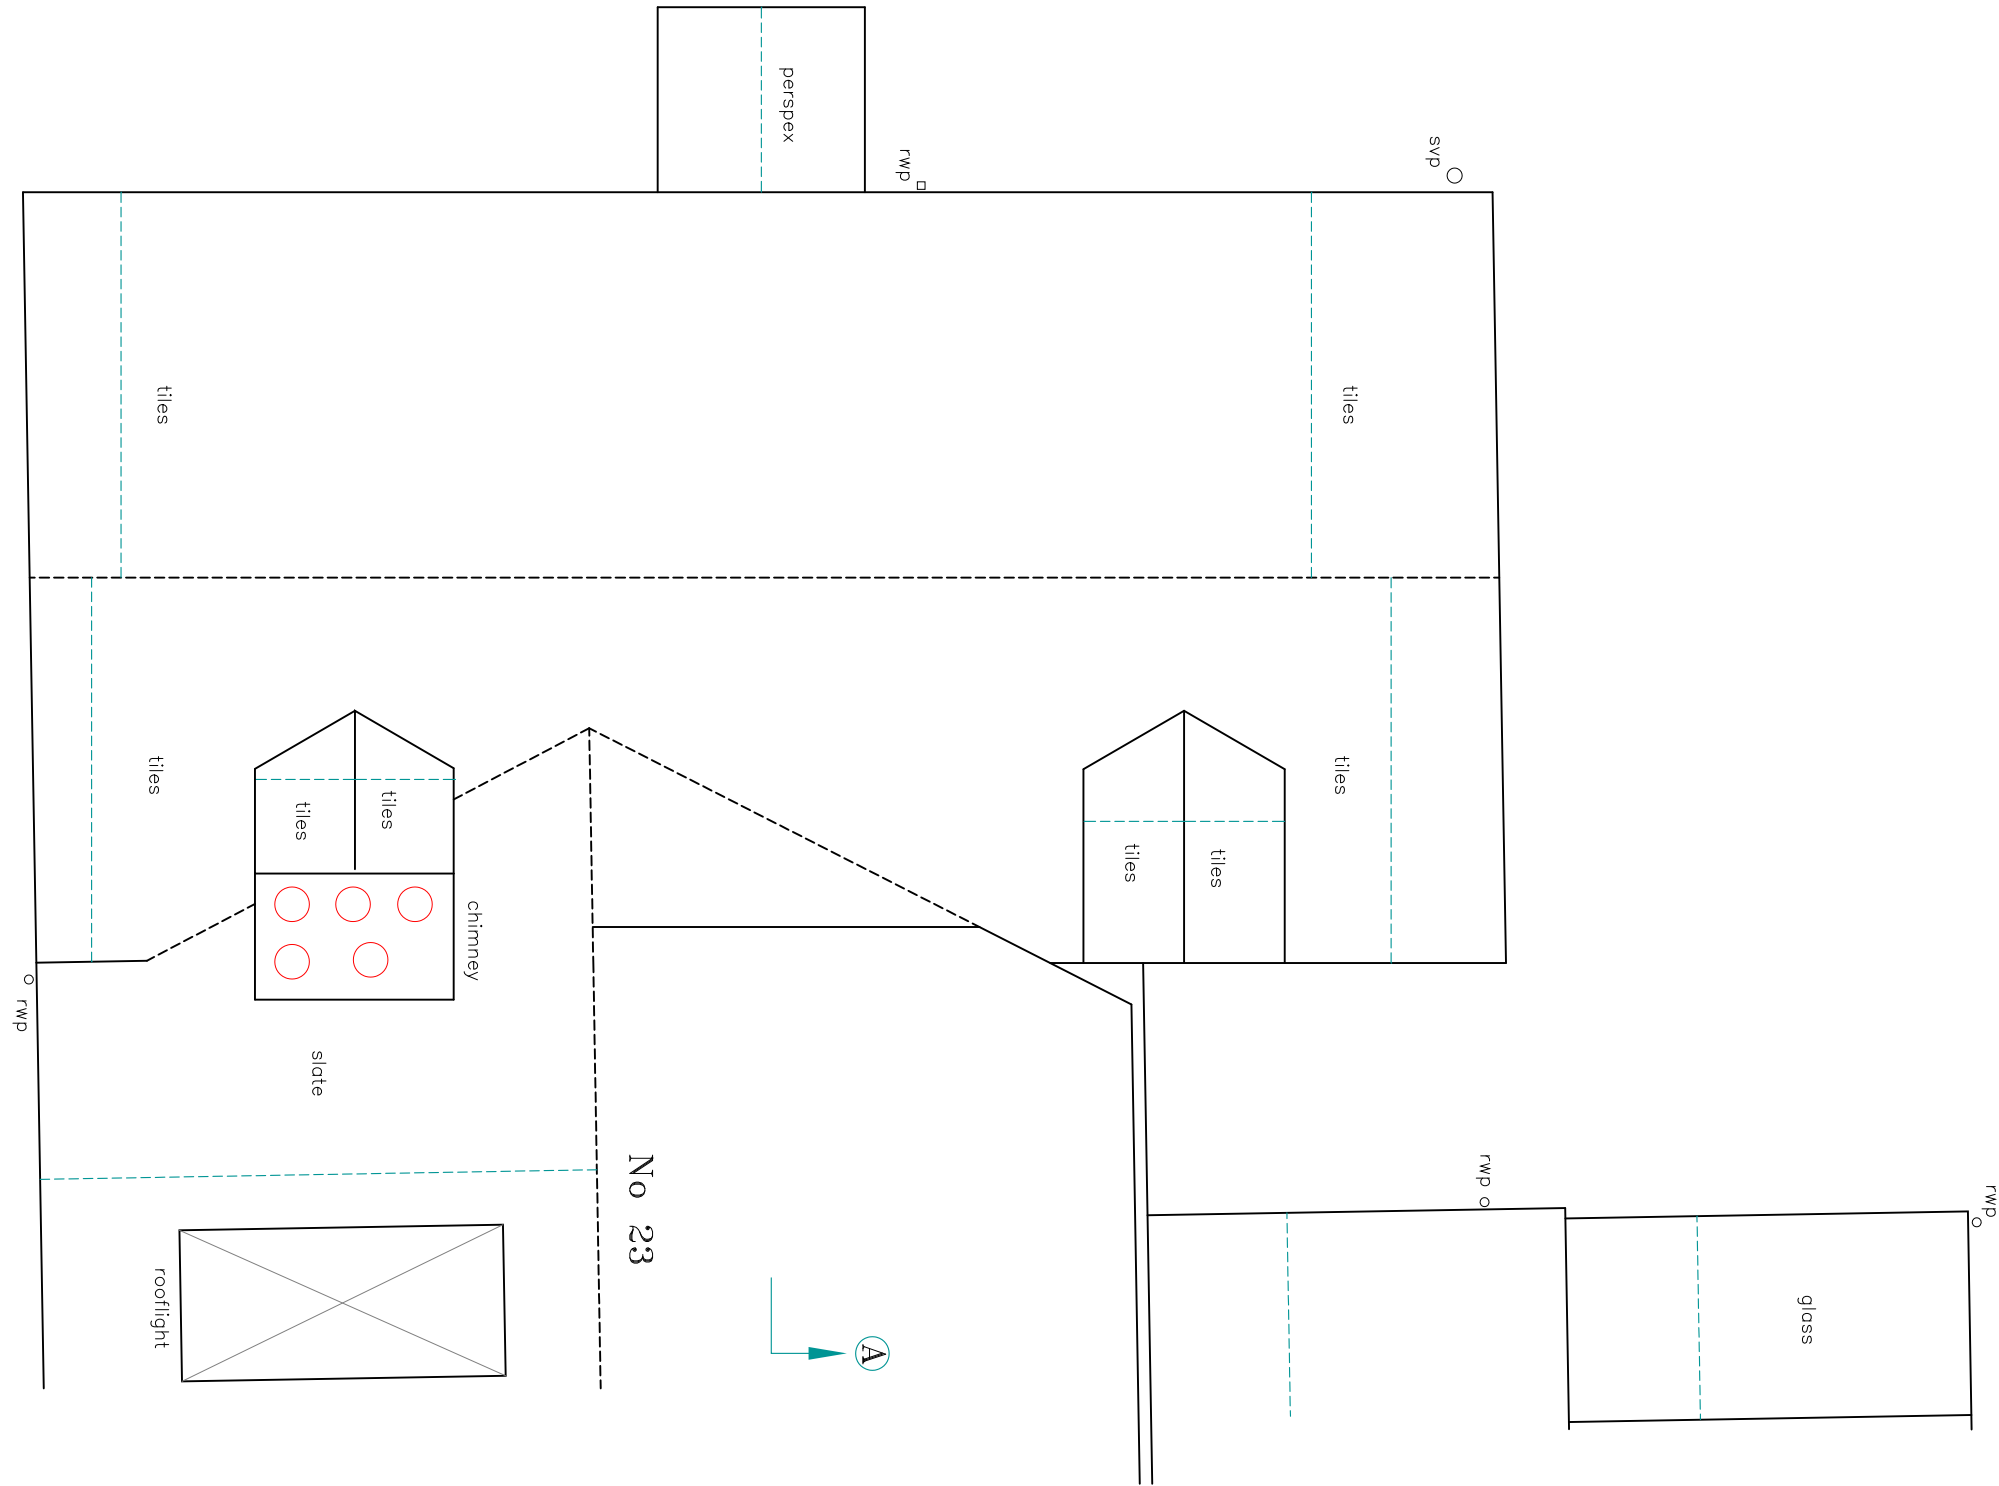



NOTES

1. No dimensions are to be scaled from this drawing.
2. Contractors must verify all figured dimensions on site before commencing any work or making any shop drawings.
3. This drawing is the sole copyright of Savills and no part may be reproduced without the written consent of the above.
4. Site Location Plans are prepared from the Ordnance Survey Map with the sanction of the Controller of H.M. Stationery Office. Crown Copyright Reserved.

- sh sill to head height
- fs floor to sill height
- u/s underside height
- t/s topside height
- fb floorboard direction
- conc concrete
- rl roof light
- cup'd cupboard
- fp fireplace
- sd sliding door
- svp soil and vent pipe
- rwp rain water pipe
- ⊙ carpet
- ⊙ room height
- ↘ roof slope
- ▬ radiator

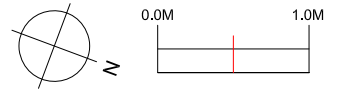

REV # ISSUED TO SAVILLS PLANNING 12/02/24

| Rev  | Description | By             | Date    |
|--|-------------|----------------|---------|
| Drawing Status   |             |                |         |
| PLANNING APPLICATION   |             |                |         |
|   |             |                |         |
| <b>ARCHITECTURE &amp; BUILDING CONSULTANCY</b><br><b>Savills (UK) Limited</b><br>Wytham Court, 11 West Way,<br>Botley, Oxford OX2 0QL<br><br>Telephone: + 44 (0)1865 269000<br>Fax: + 44 (0)1865 269001<br>www.savills.co.uk |             |                |         |
| Client   |             |                |         |
| CHRIST CHURCH  |             |                |         |
| Project  |             |                |         |
| 25 BARRETT STREET  |             |                |         |
| Drawing Title  |             |                |         |
| PROPOSED ROOF PLAN   |             |                |         |
| Scale  | Date        | Drawn          | Checked |
| 1:50 @A3   | FEB 2024    | JK             | GF      |
| Drawing Number   | Rev.        | Project Number |         |
| 011  | #           | 26-04          |         |