
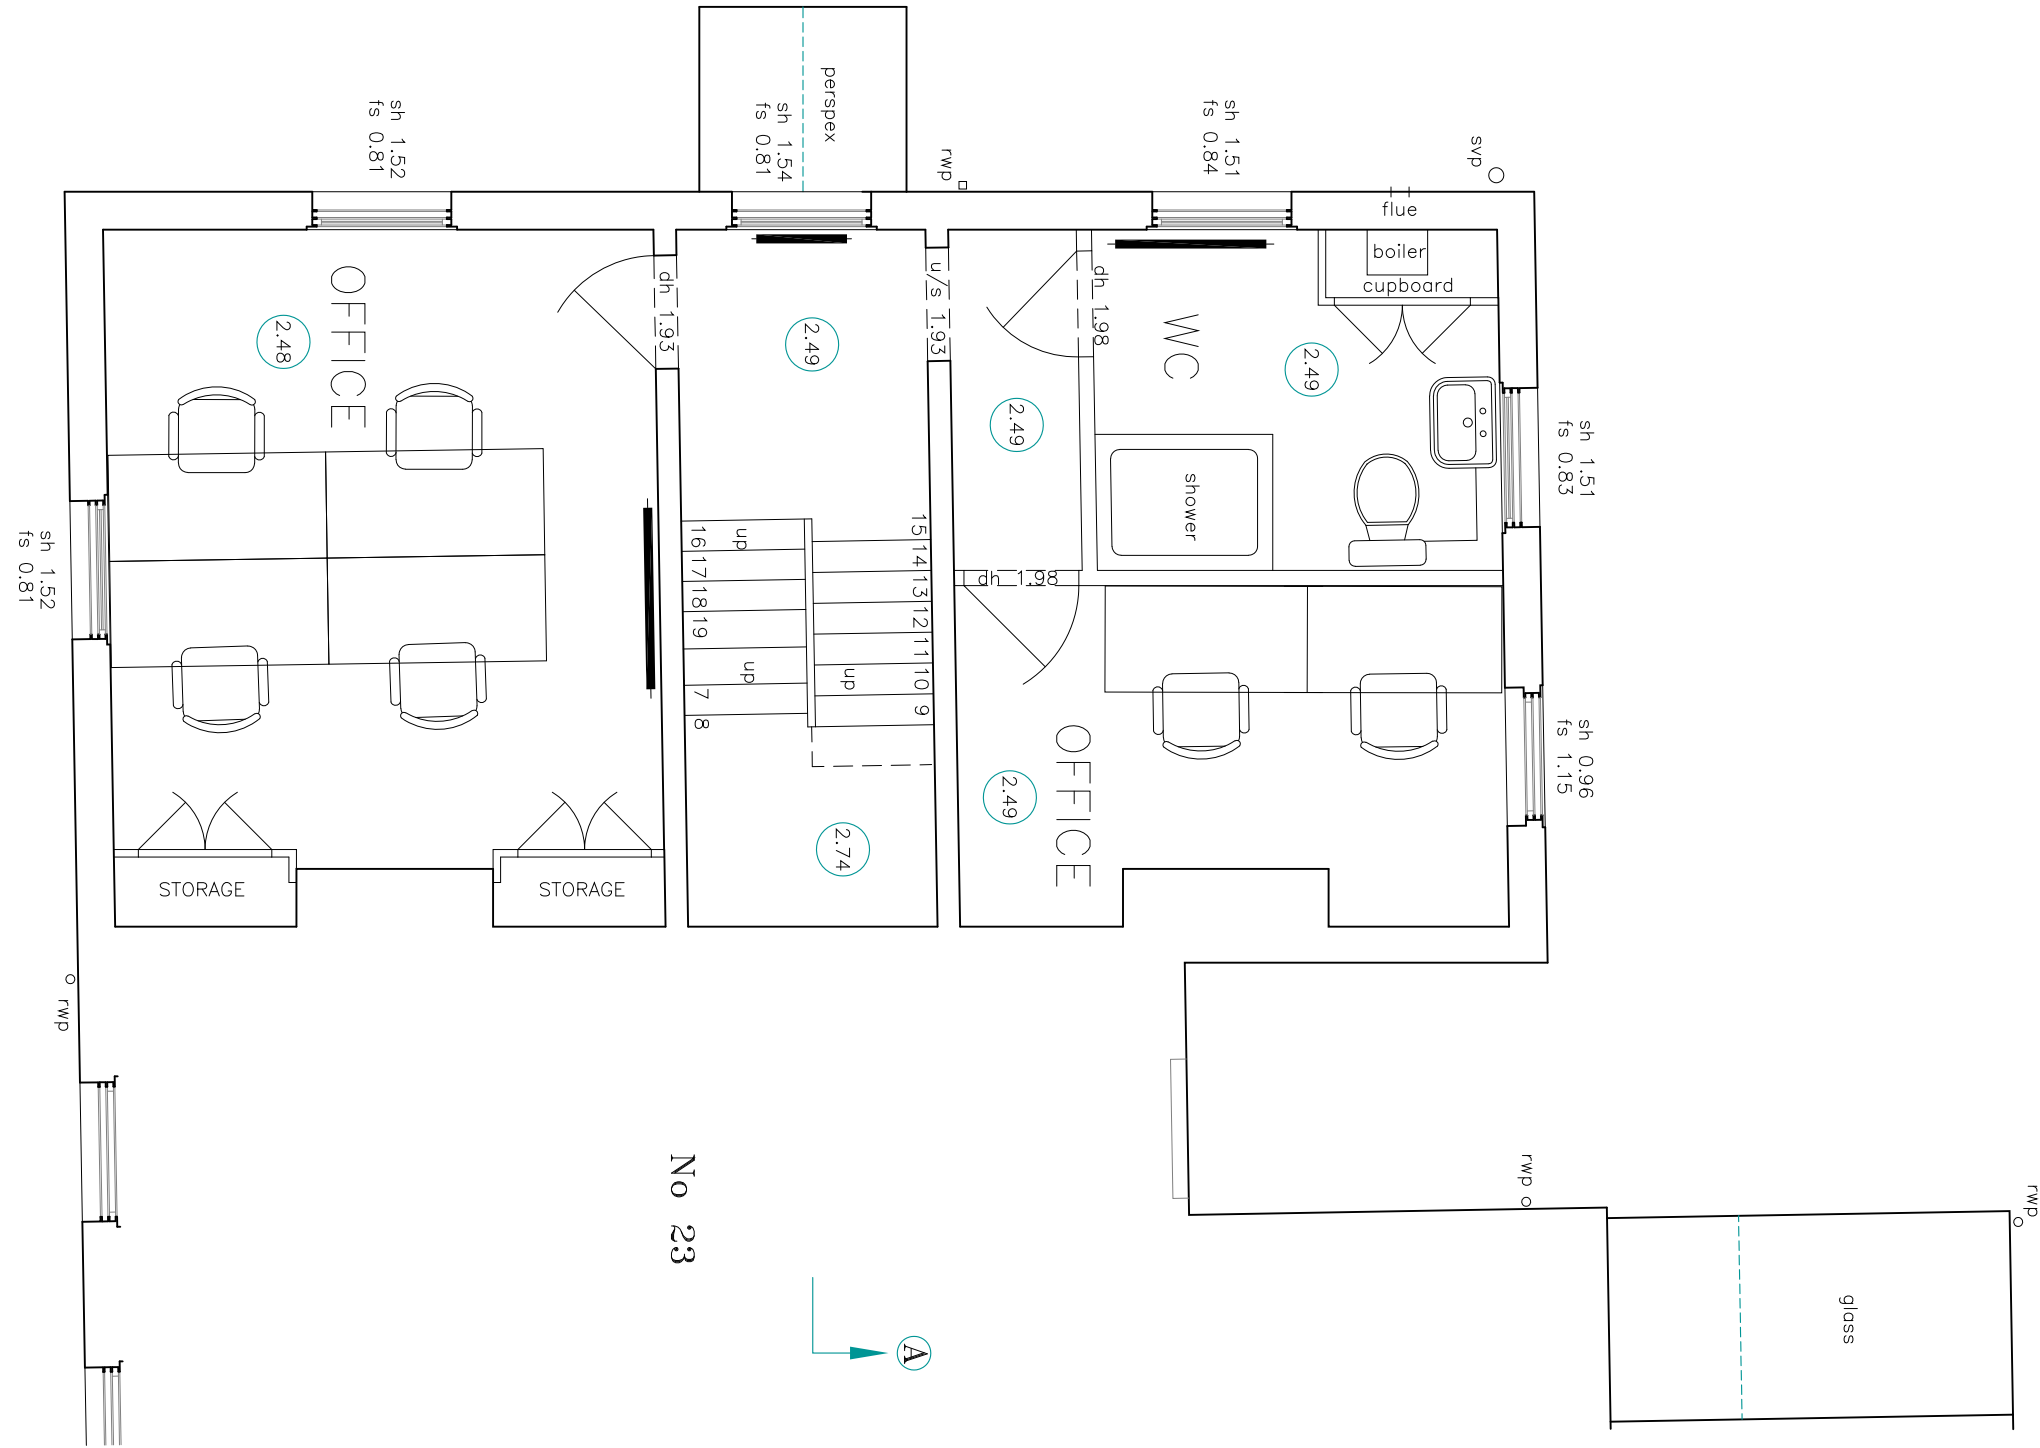



NOTES

- 1. No dimensions are to be scaled from this drawing.
- 2. Contractors must verify all figured dimensions on site before commencing any work or making any shop drawings.
- 3. This drawing is the sole copyright of Savills and no part may be reproduced without the written consent of the above.
- 4. Site Location Plans are prepared from the Ordnance Survey Map with the sanction of the Controller of H.M. Stationery Office. Crown Copyright Reserved.

- sh sill to head height
- fs floor to sill height
- u/s underside height
- t/s topside height
- fb floorboard direction
- conc concrete
- rl roof light
- cup'd cupboard
- fp fireplace
- sd sliding door
- svp soil and vent pipe
- rwp rain water pipe
- © carpet
- (3.17) room height
- roof slope
- radiator

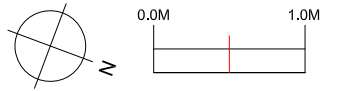

REV # ISSUED TO SAVILLS PLANNING 12/02/24

Rev	Description	By	Date
Drawing Status			
PLANNING APPLICATION			
 ARCHITECTURE & BUILDING CONSULTANCY Savills (UK) Limited Wytham Court, 11 West Way, Botley, Oxford OX2 0QL Telephone: + 44 (0)1865 269000 Fax: + 44 (0)1865 269001 www.savills.co.uk			
Client CHRIST CHURCH			
Project 25 BARRETT STREET			
Drawing Title PROPOSED FIRST FLOOR PLAN			
Scale 1:50 @A3	Date FEB 2024	Drawn JK	Checked GF
Drawing Number 009	Rev. #	Project Number 26-04	