
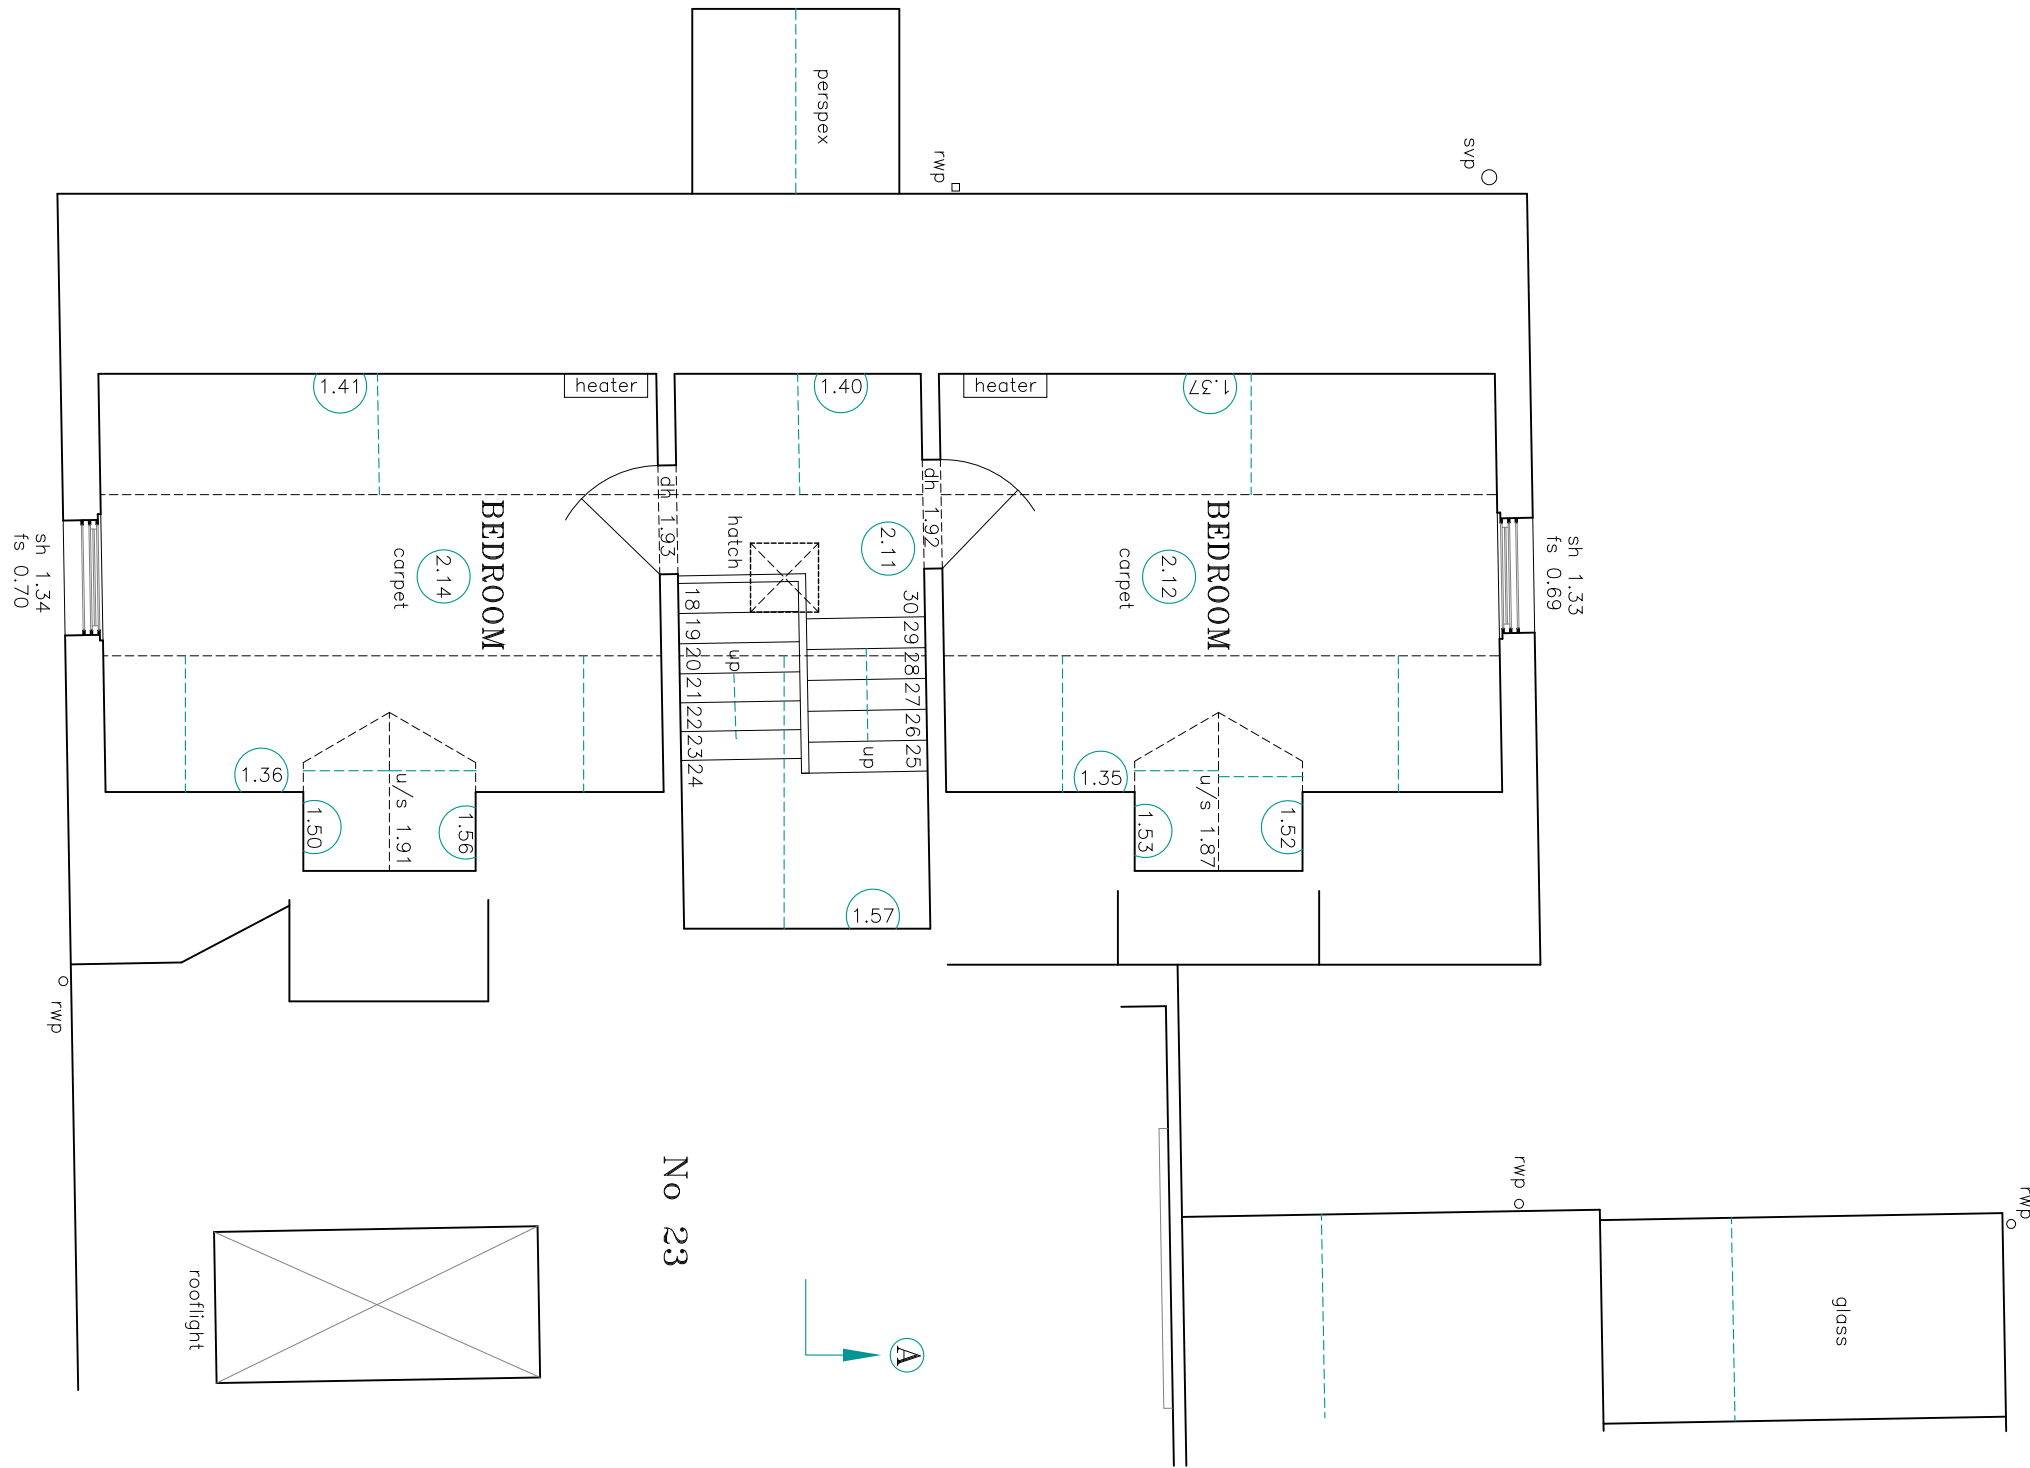



NOTES

1. No dimensions are to be scaled from this drawing.
2. Contractors must verify all figured dimensions on site before commencing any work or making any shop drawings.
3. This drawing is the sole copyright of Savills and no part may be reproduced without the written consent of the above.
4. Site Location Plans are prepared from the Ordnance Survey Map with the sanction of the Controller of H.M. Stationery Office. Crown Copyright Reserved.

- sh sill to head height
- fs floor to sill height
- u/s underside height
- t/s topside height
- fb floorboard direction
- conc concrete
- rl roof light
- cup'd cupboard
- fp fireplace
- sd sliding door
- svp soil and vent pipe
- rwp rain water pipe
- © carpet
- ⊙ room height
- roof slope
- ▬ radiator

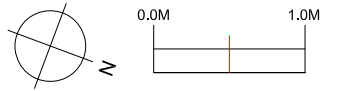

REV # ISSUED TO SAVILLS PLANNING 12/02/24

Rev	Description	By	Date
Drawing Status			
PLANNING APPLICATION			
			
<b>ARCHITECTURE &amp; BUILDING CONSULTANCY</b> Savills (UK) Limited Wytham Court, 11 West Way, Botley, Oxford OX2 0QL  Telephone: + 44 (0)1865 269000 Fax: + 44 (0)1865 269001 www.savills.co.uk			
Client			
CHRIST CHURCH			
Project			
25 BARRETT STREET			
Drawing Title			
EXISTING SECOND FLOOR PLAN			
Scale	Date	Drawn	Checked
1:50 @A3	FEB 2024	JK	GF
Drawing Number	Rev.	Project Number	
005	#	26-04	