

It shall be read in conjunction with all other associated project information including models, specifications, schedules and related consultants documents. Do not scale from documents. All dimensions to be checked on site. Immediately report any discrepancies, errors or omissions on this document to the Originator. If in doubt ASK.



- NOTES
- Site boundary
 - Proposed development
 - Existing properties
 - Lawns and soft landscaping
 - Proposed landscaping

ADDRESS
 100 Banbury Rd,
 Oxford
 OX2 6JU

PROJECT NAME
 100 Banbury Rd
 New garage

PROJECT CODE
 100 BRC

TITLE
 SITE PLAN with
 LANDSCAPING &
 PARKING PROVISION


Revision
 Revision A - 08/04/2024 - revised scale bar

Date FEB 2024
 Scale 1:500 © A3

AS INDICATED


Drawing No

PL.10 A

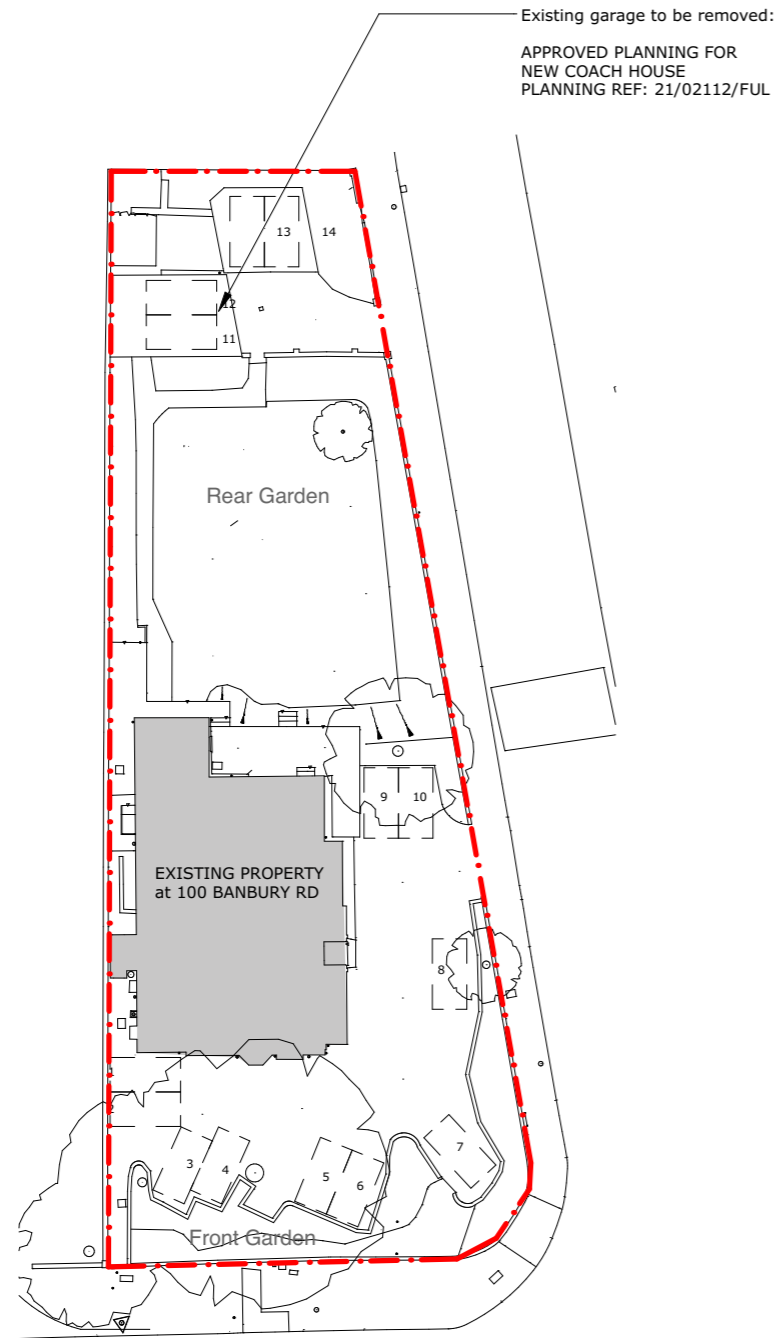

EXISTING PARKING
 ARRANGEMENTS & LANDSCAPING
 (1:500 @A3)

14 existing parking spaces

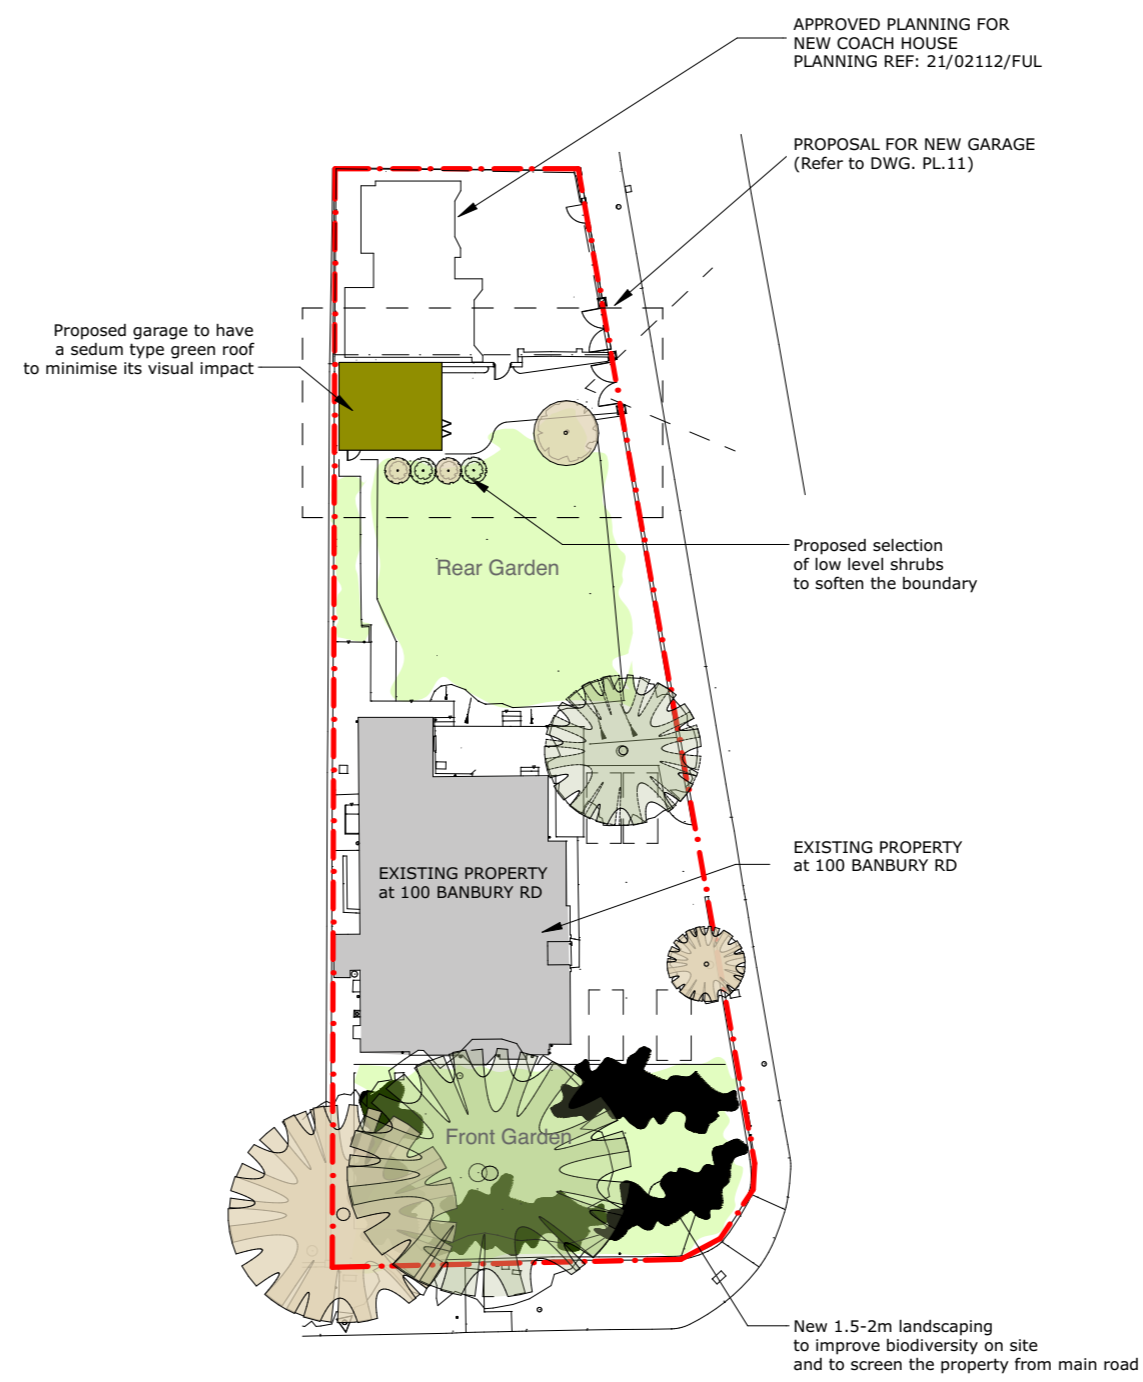

PROPOSED PARKING
 ARRANGEMENTS & LANDSCAPING
 (1:500 @A3)

4 parking spaces at the front of main house,
 2 parking spaces at the proposed garage
 1 parking space for the Coach house