


It shall be read in conjunction with all other associated project information including models, specifications, schedules and related consultants documents. Do not scale from documents. All dimensions to be checked on site. Immediately report any discrepancies, errors or omissions on this document to the Originator. If in doubt ASK.

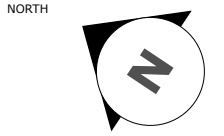

- NOTES
- - - Site boundary
 - Existing properties

ADDRESS
100 Banbury Rd,
Oxford
OX2 6JU

PROJECT NAME
100 Banbury Rd
New garage

PROJECT CODE
100 BRC


TITLE
**PROPOSED
GROUND FLOOR
& ROOF PLANS**
(NEW GARAGE)

Revision	
Date	FEB 2024
Scale	1:100 @ A3


1:100

Drawing No

PL.12

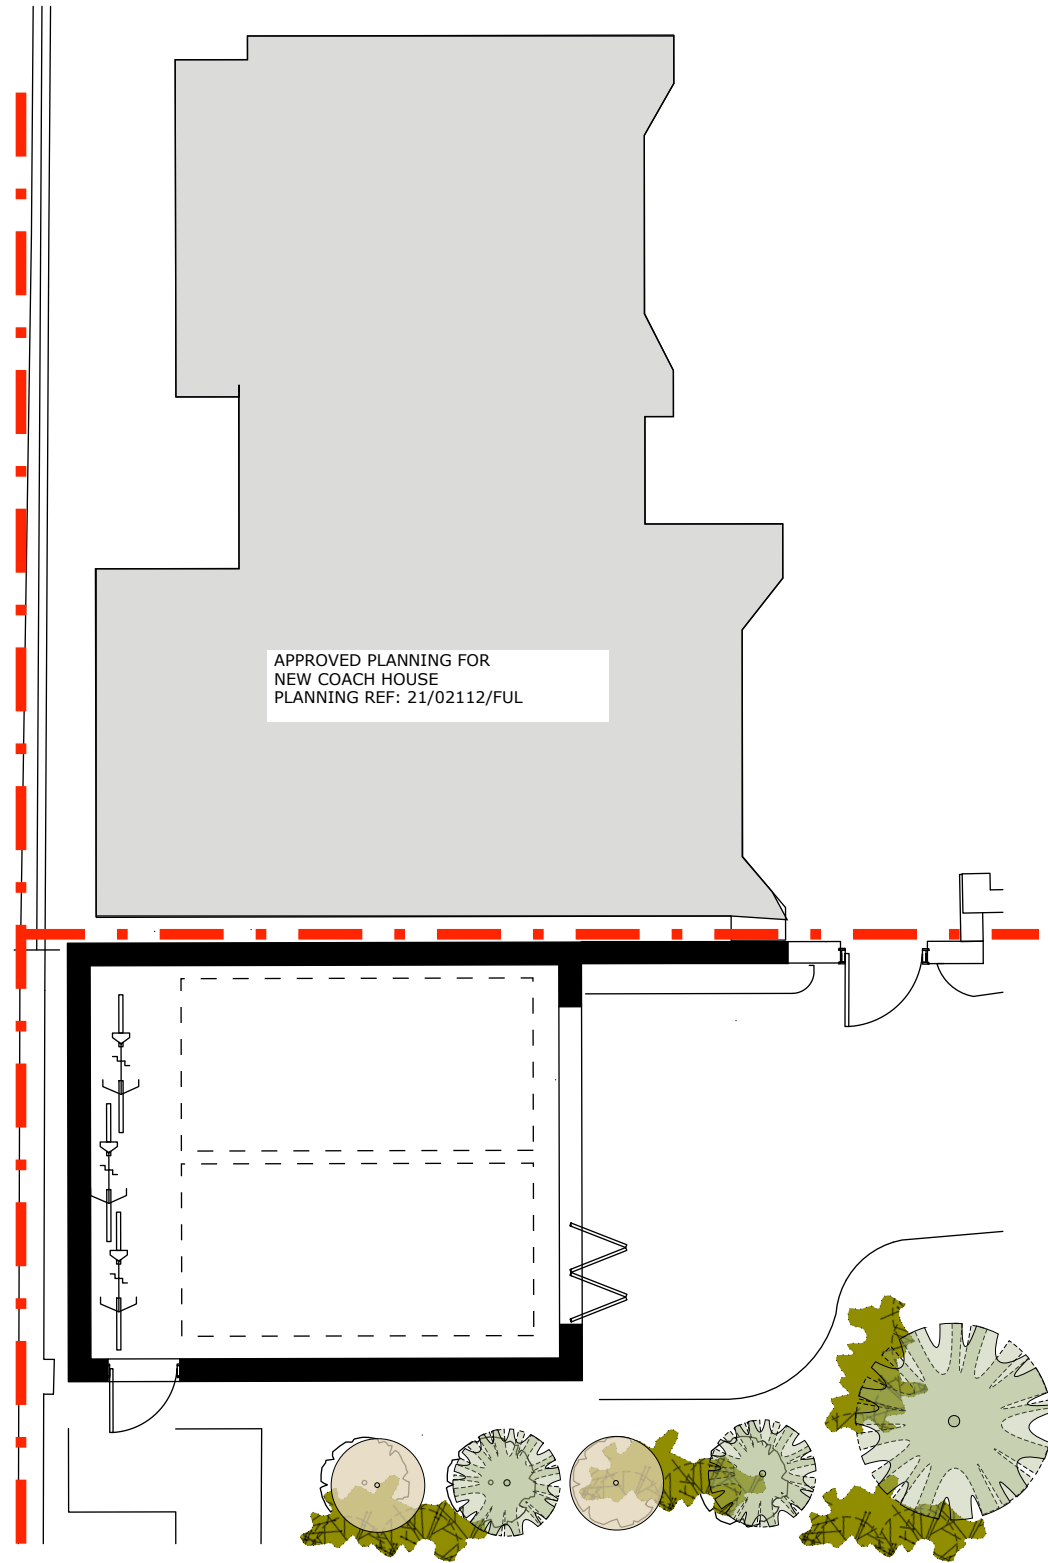

GF LAYOUT (1:100 @ A3)

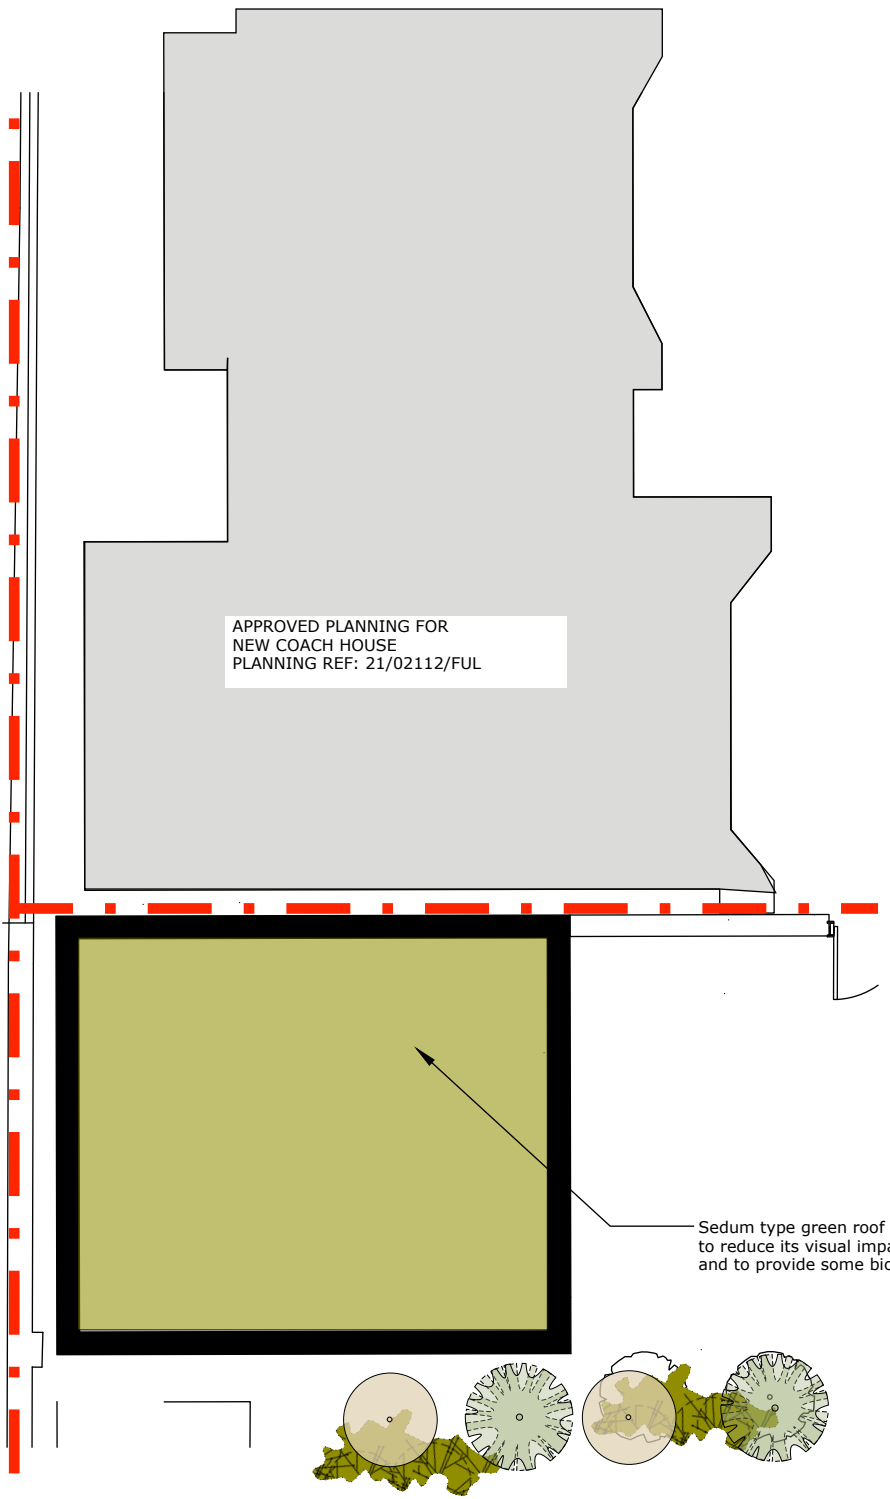

ROOF PLAN (1:100 @ A3)

