


It shall be read in conjunction with all other associated project information including models, specifications, schedules and related consultants documents. Do not scale from documents. All dimensions to be checked on site. Immediately report any discrepancies, errors or omissions on this document to the Originator. If in doubt ASK.

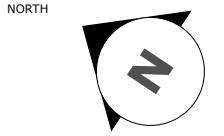

- NOTES
- Site boundary
  - Proposed development
  - Existing properties
  - Adjacent properties

ADDRESS  
**100 Banbury Rd,  
 Oxford  
 OX2 6JU**

PROJECT NAME  
**100 Banbury Rd  
 New garage**


PROJECT CODE  
**100 BRC**

TITLE  
**BLOCK PLAN**

Revision	
Date	FEB 2024
Scale	1:200 @ A3

AS INDICATED

Drawing No  
**PL.11A**

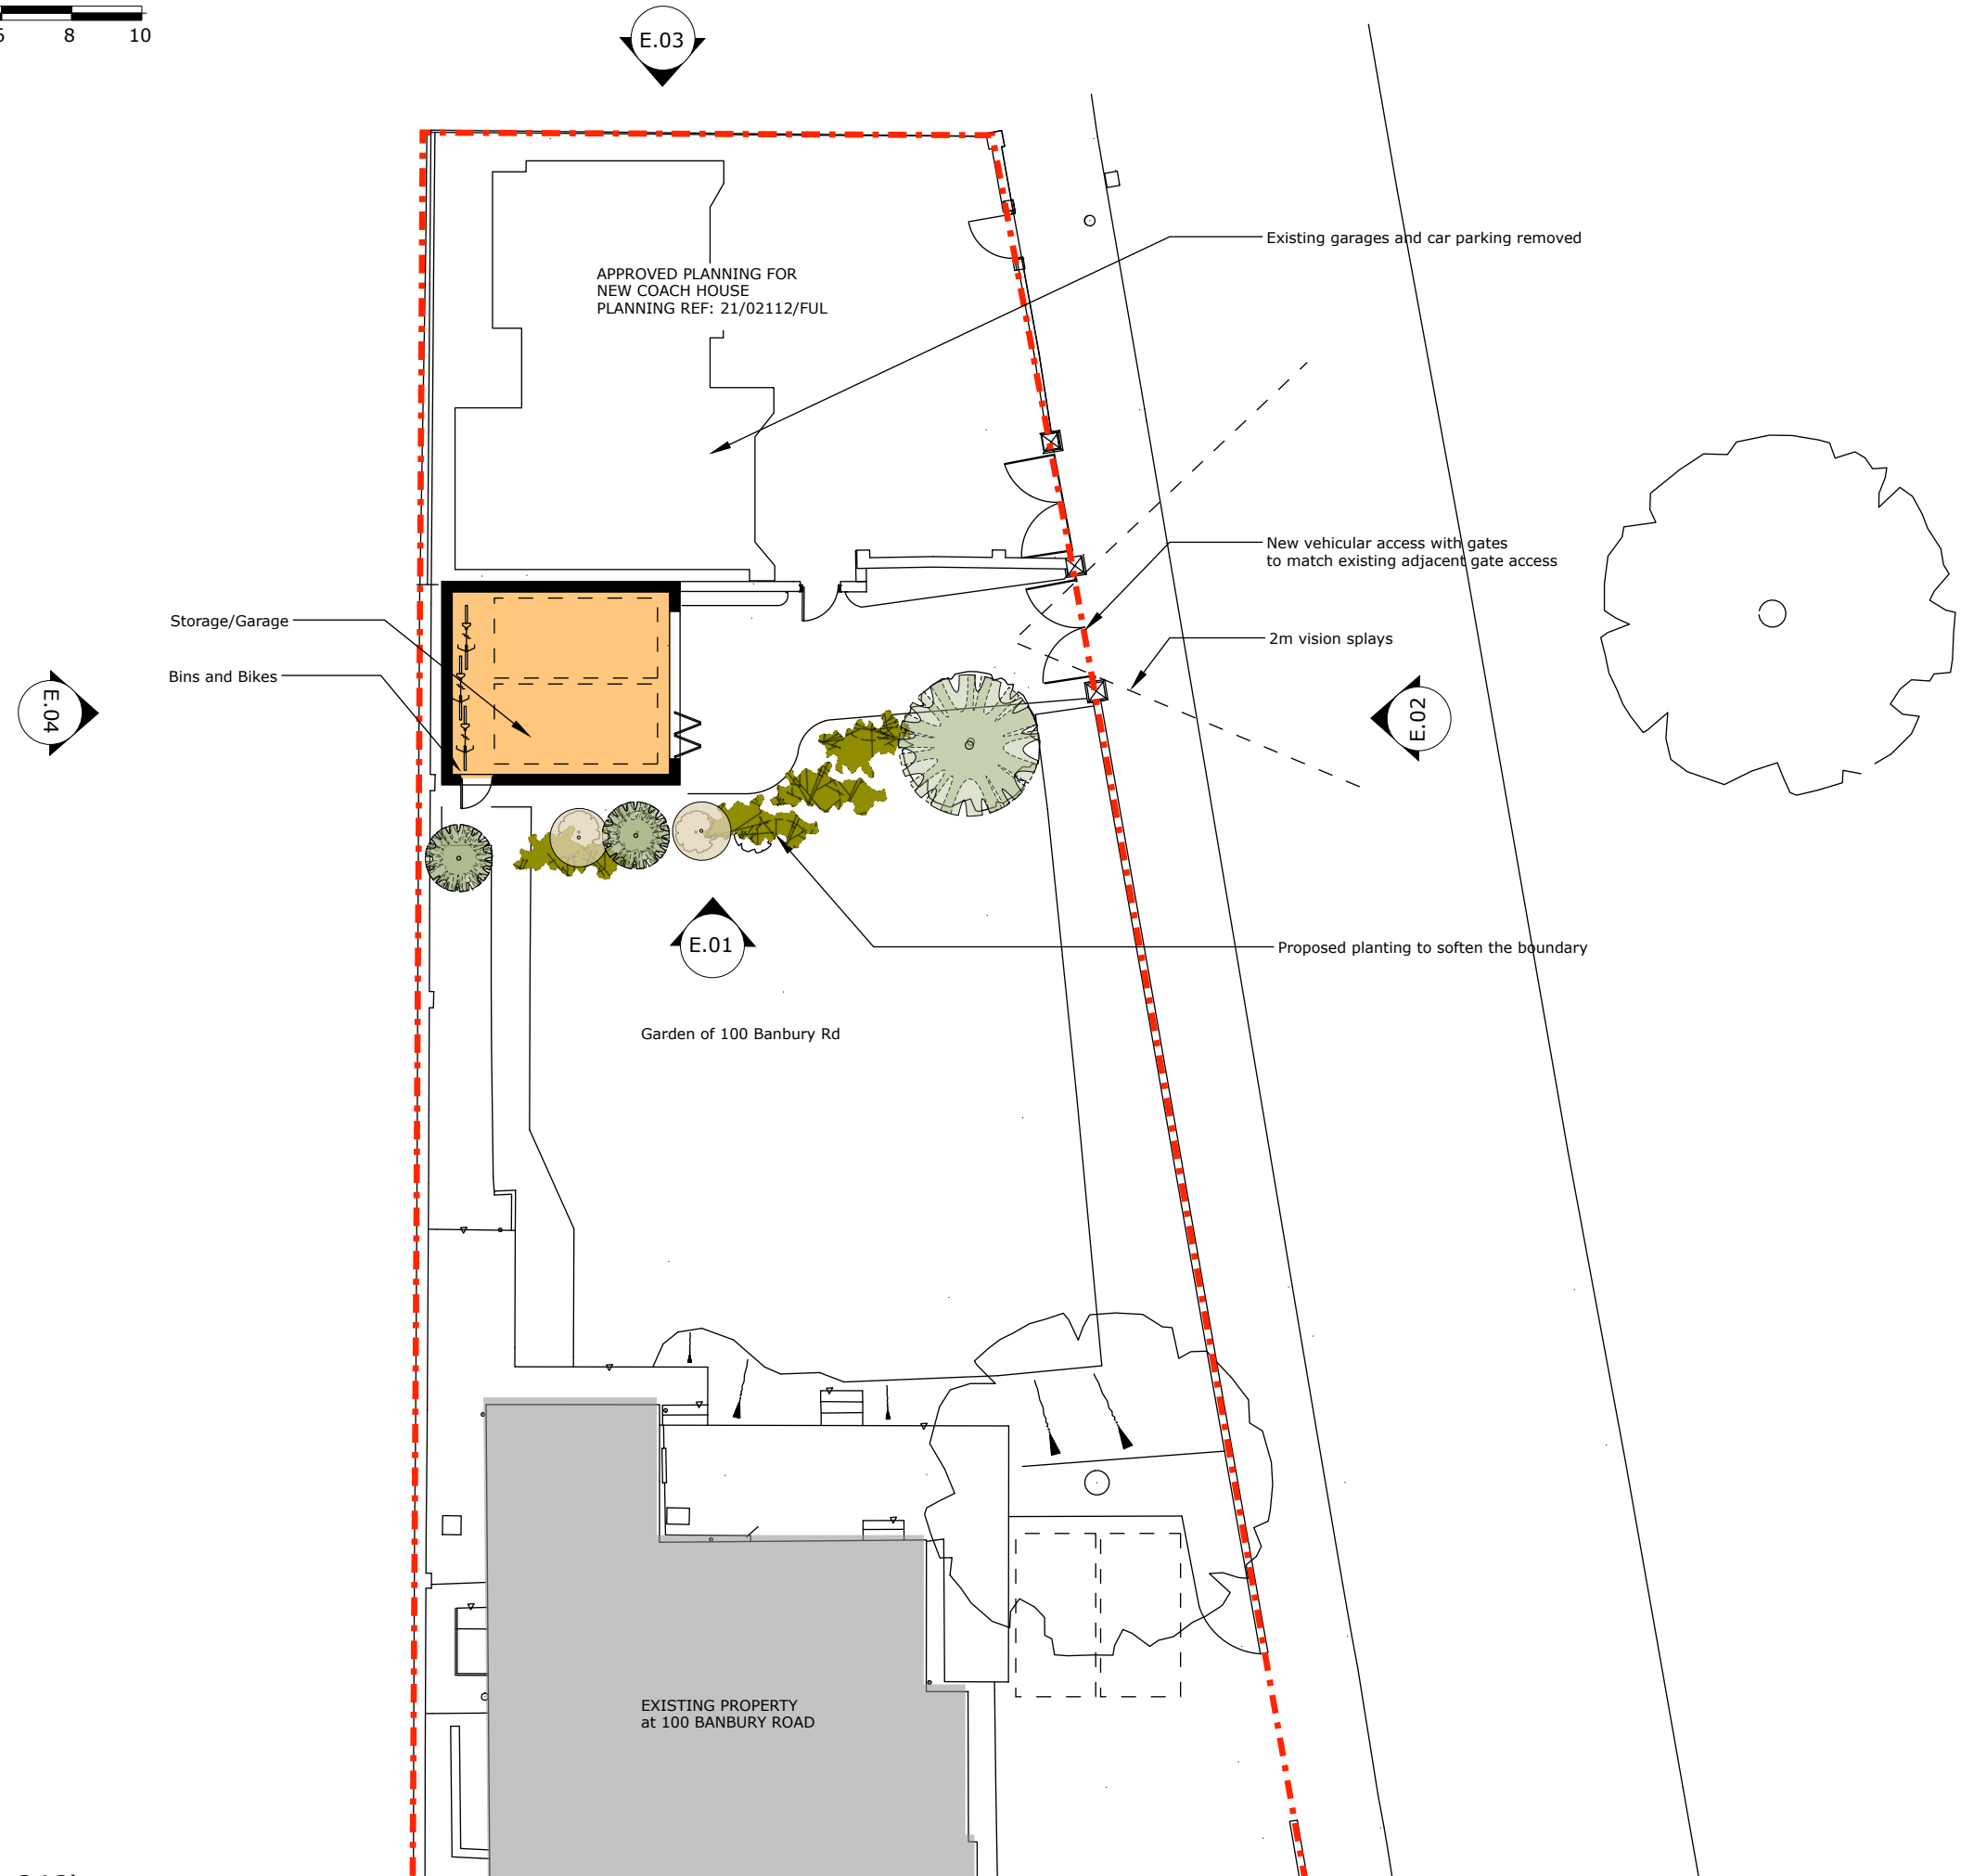

SITE PLAN (1:200 @A3)