



It shall be read in conjunction with all other associated project information including models, specifications, schedules and related consultants documents. Do not scale from documents. All dimensions to be checked on site. Immediately report any discrepancies, errors or omissions on this document to the Originator. If in doubt ASK.

NORTH

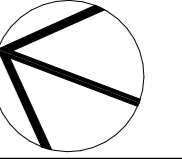


NOTES

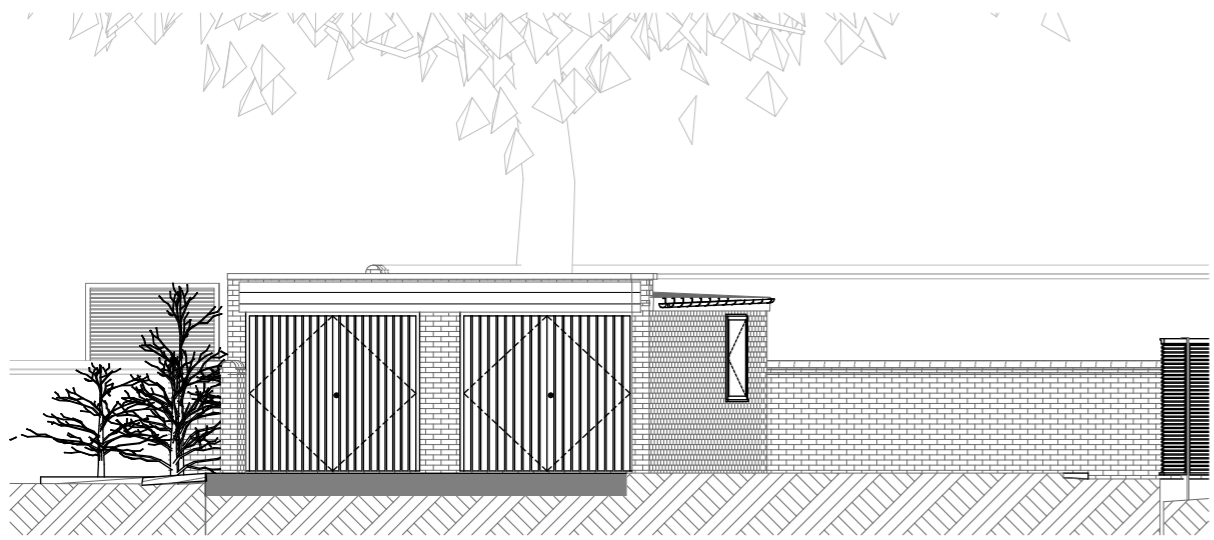


E-05, South Elevation

1:100

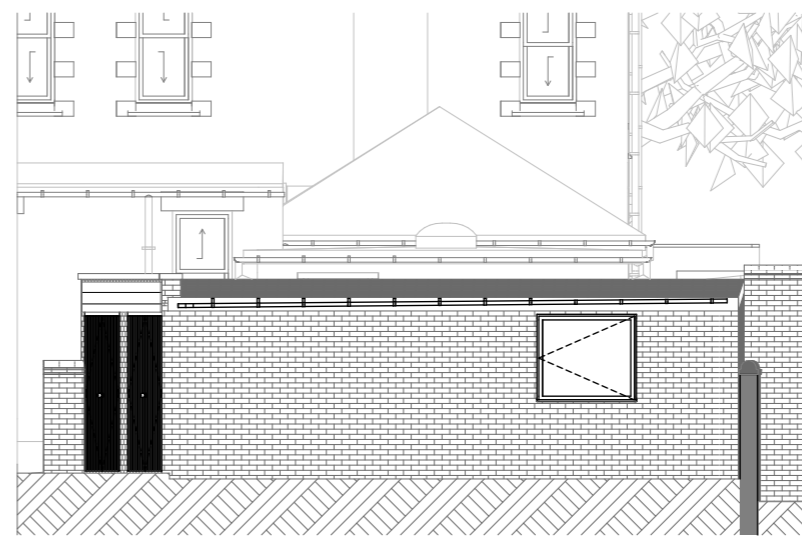


E-06, East Elevation

1:100

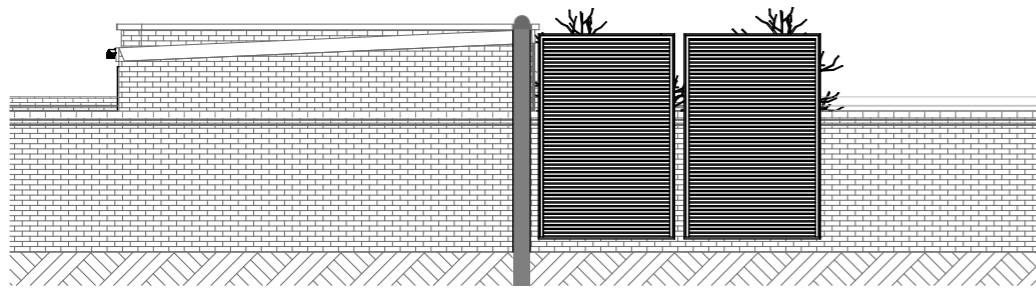


E-07, North Elevation

1:100

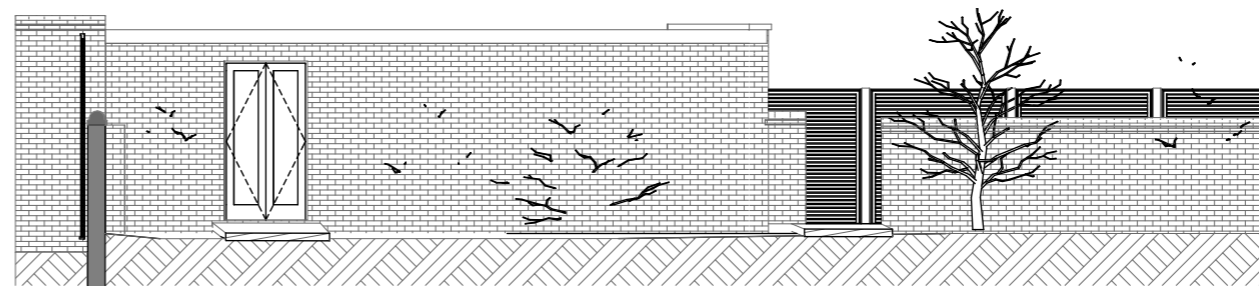

E-08, West Elevation

1:100

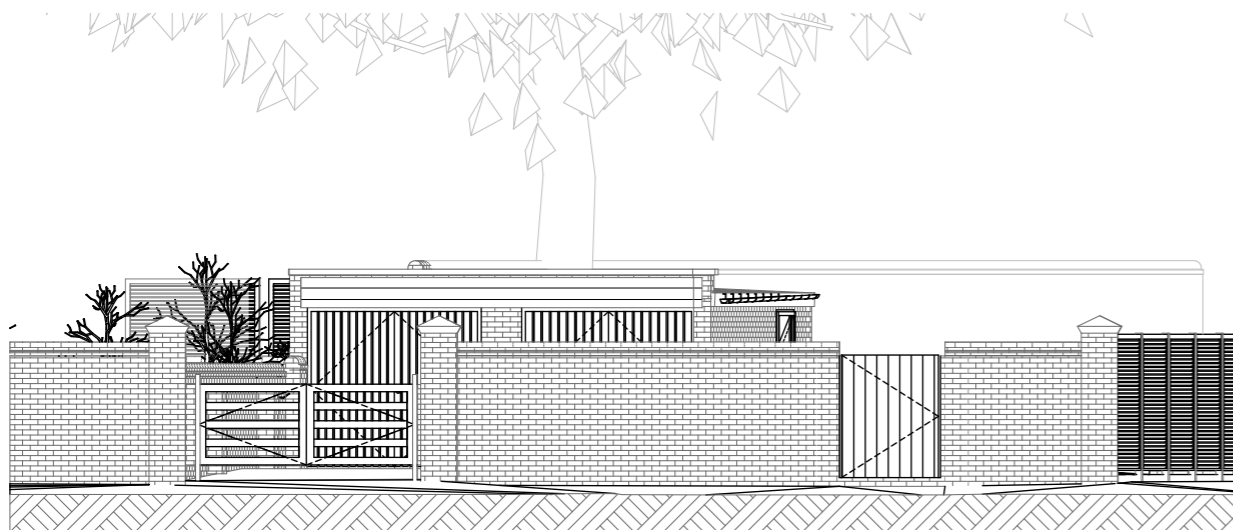

E-09, South Elevation

1:100

ADDRESS

**100 Banbury Road  
Oxford  
OX2 6JU**

PROJECT NAME

**Parklands  
Development**

PROJECT CODE

**100 BAR**

TITLE

**Existing Garage  
Elevations**

**E-05, South  
Elevation, E-06,  
East Elevation,  
E-07, North  
Elevation, E-08,  
West Elevation,  
E-09, South  
Elevation**

Revision


Date 13/10/2020

Scale 1:100 @ A3

Drawing No

