



Existing South Elevation - E03
1:100 @A1

Existing East Elevation Main House - E04
1:100 @A1

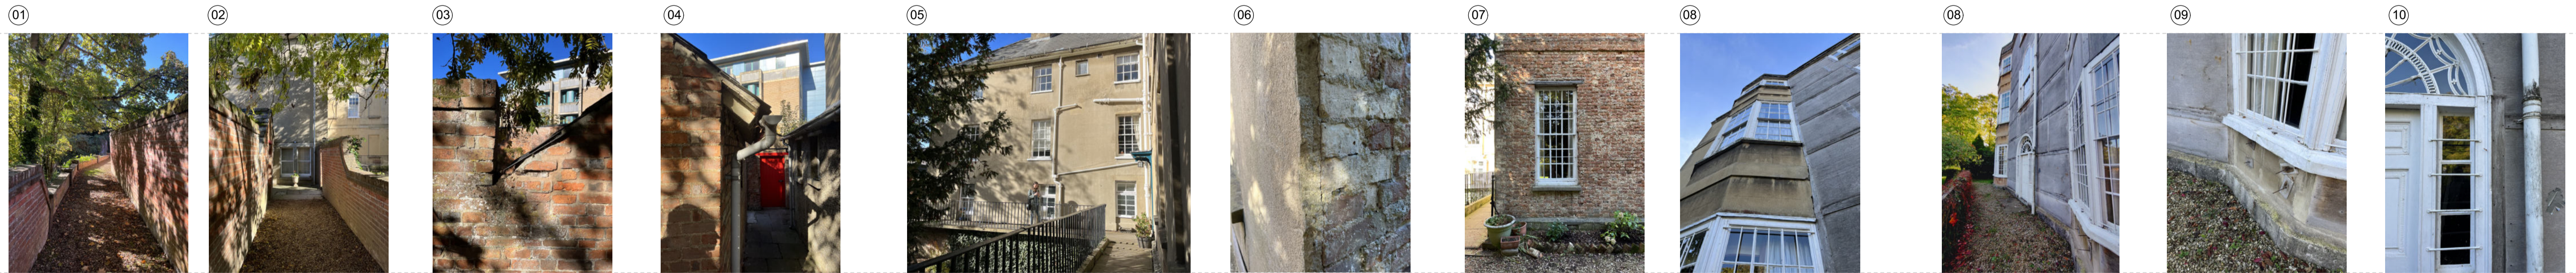

01 View toward west of the historic pedestrian path
 02 View toward east of the historic pedestrian path
 03 Detail view of the gable wall of the cycle store outbuilding at junction with the walkway boundary wall
 04 North view of passage between the existing cycle store outbuilding and the later addition 20th c. WC extension
 05 View of the rear wing south facade
 06 Detail view of existing render on main house west facade
 07 View of the window to the Main House south facade
 08 View of the Main House east facade bay windows showing remaining render and unsympathetic temporary plywood covering and led flashing to head and cill of windows
 09 View of the Main House east facade showing unsympathetic temporary plywood covering
 10 Detail view of bay window unsympathetic temporary repairs to window cill and render spandrel panel
 11 Detail view of the historic main entrance with unsympathetic repairs to decorative timber surrounds and render wall

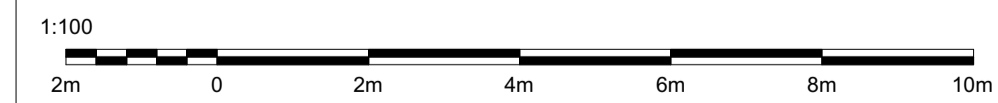

Planning Application 28/03/24
 issue: date: revision:

Project
Grandpont House
 Drawing
Existing Elevation South/East Main house
 Drawing No.
GH(00)A17
 Job No. GH Date 12.22 Scale 1:100@A1
 1st Floor, 59 Charlotte Street
 London W1T 4PE, UK
 T +44 (0)20 3754 7431
 M +44 (0)77 9669 4196
 E info@studiostassano.com
 www.studiostassano.com

