



Proposed Ground Floor

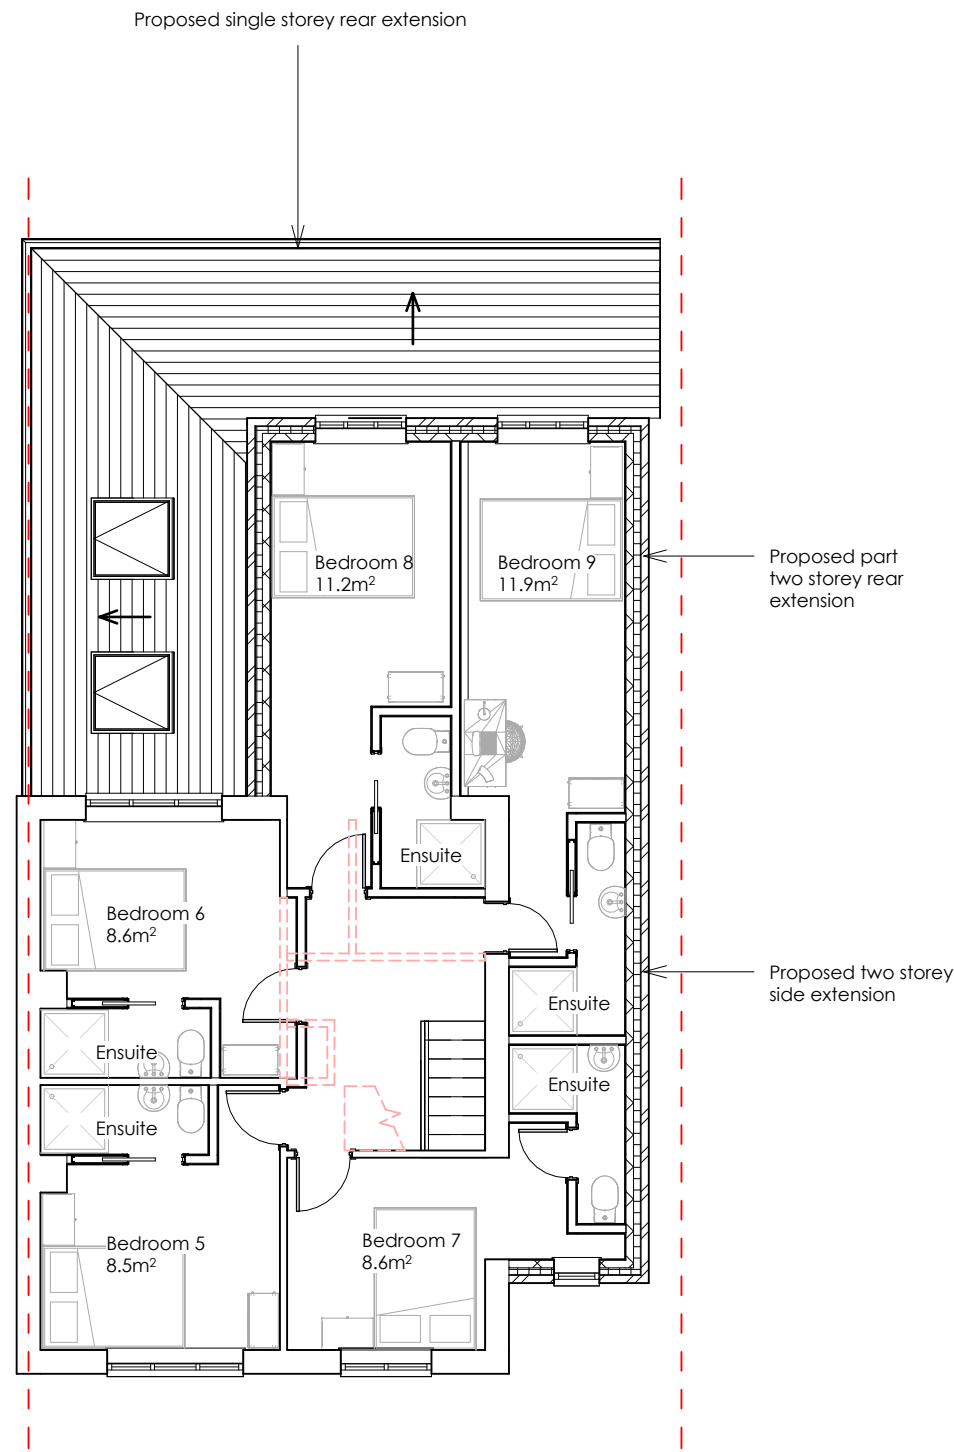

Proposed First Floor

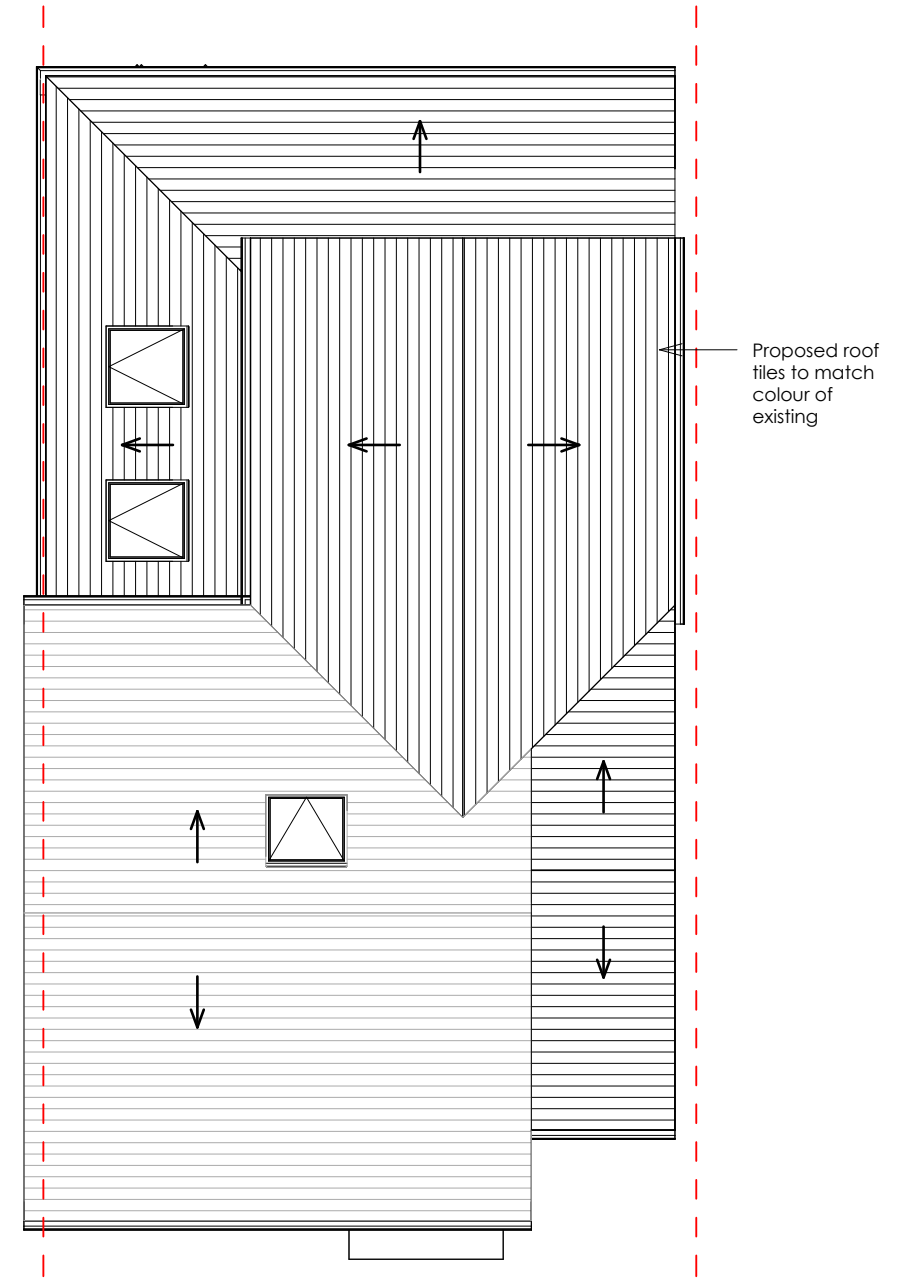

Proposed Roof Plan

DESCRIPTION PLANNING	GENERAL NOTES: THIS DRAWING IS FOR PLANNING USE ONLY DO NOT USE THIS DRAWING FOR ANY PURPOSE OTHER THAN FOR WHICH IT WAS ISSUED. STRUCTURAL DESIGN AND BUILDING CONTROL APPROVAL IS REQUIRED BEFORE CONSTRUCTION COMMENCES. THIS DRAWING IS SUBJECT TO COPYRIGHT DO NOT REPRODUCE THIS DRAWING WITHOUT PRIOR PERMISSION.	DETAIL	CLIENT Co-Living Capital LTD		
		22 Raymund Rd, Marston, Oxford OX3 0SW	Date 08/04/2024	Project number OXL-19	Scale (@ A3) 1 : 100
STATUS P		SHEET	DRAWING NUMBER		REV
		Proposed Floorplans	OXL-19-24-03		