
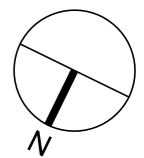


Copyright reserved.
 All dimensions to be checked on site before work commences.
 Figured dimensions to be taken in preference to scaled dimensions.
 If in doubt please ask.

Notes

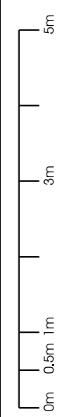

Scale Bar

Revisions

A - 18/03/24
 Amendments following clients comments.

STATUS - PLANNING

crawford bond architects

Prima House
 267 Banbury Road
 Oxford OX2 7HT
 01865 331922
 07876 522232


enquiries@crawfordbondarchitects.com
 www.crawfordbondarchitects.com

Project
 140 MORRELL AVENUE

OXFORD

Title
**PROPOSED
 FLOOR
 PLANS 01**


Project architect	DC
Drawn	DC
Date	18/12/23
Scale	1 : 100 @A3
Job No	23027
Drawing No	100A

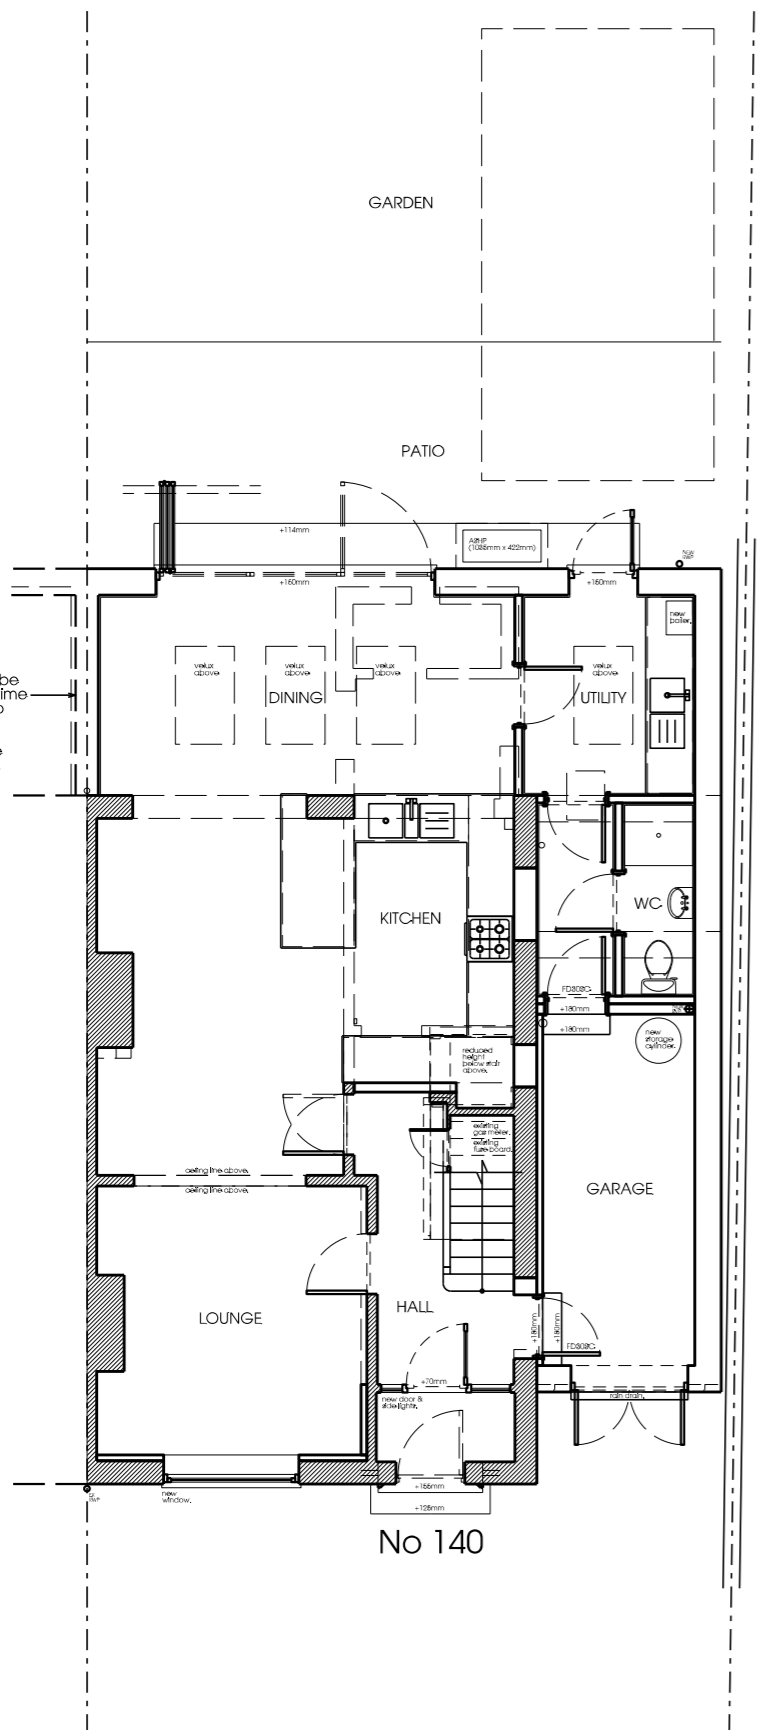

PLANNING NOTE:
 Rear extension to be built at the same time and connected to Number 142.
 Applications to be linked as required.

No 140

01 - Proposed Ground Floor Plan
 Scale 1:100 @ A3

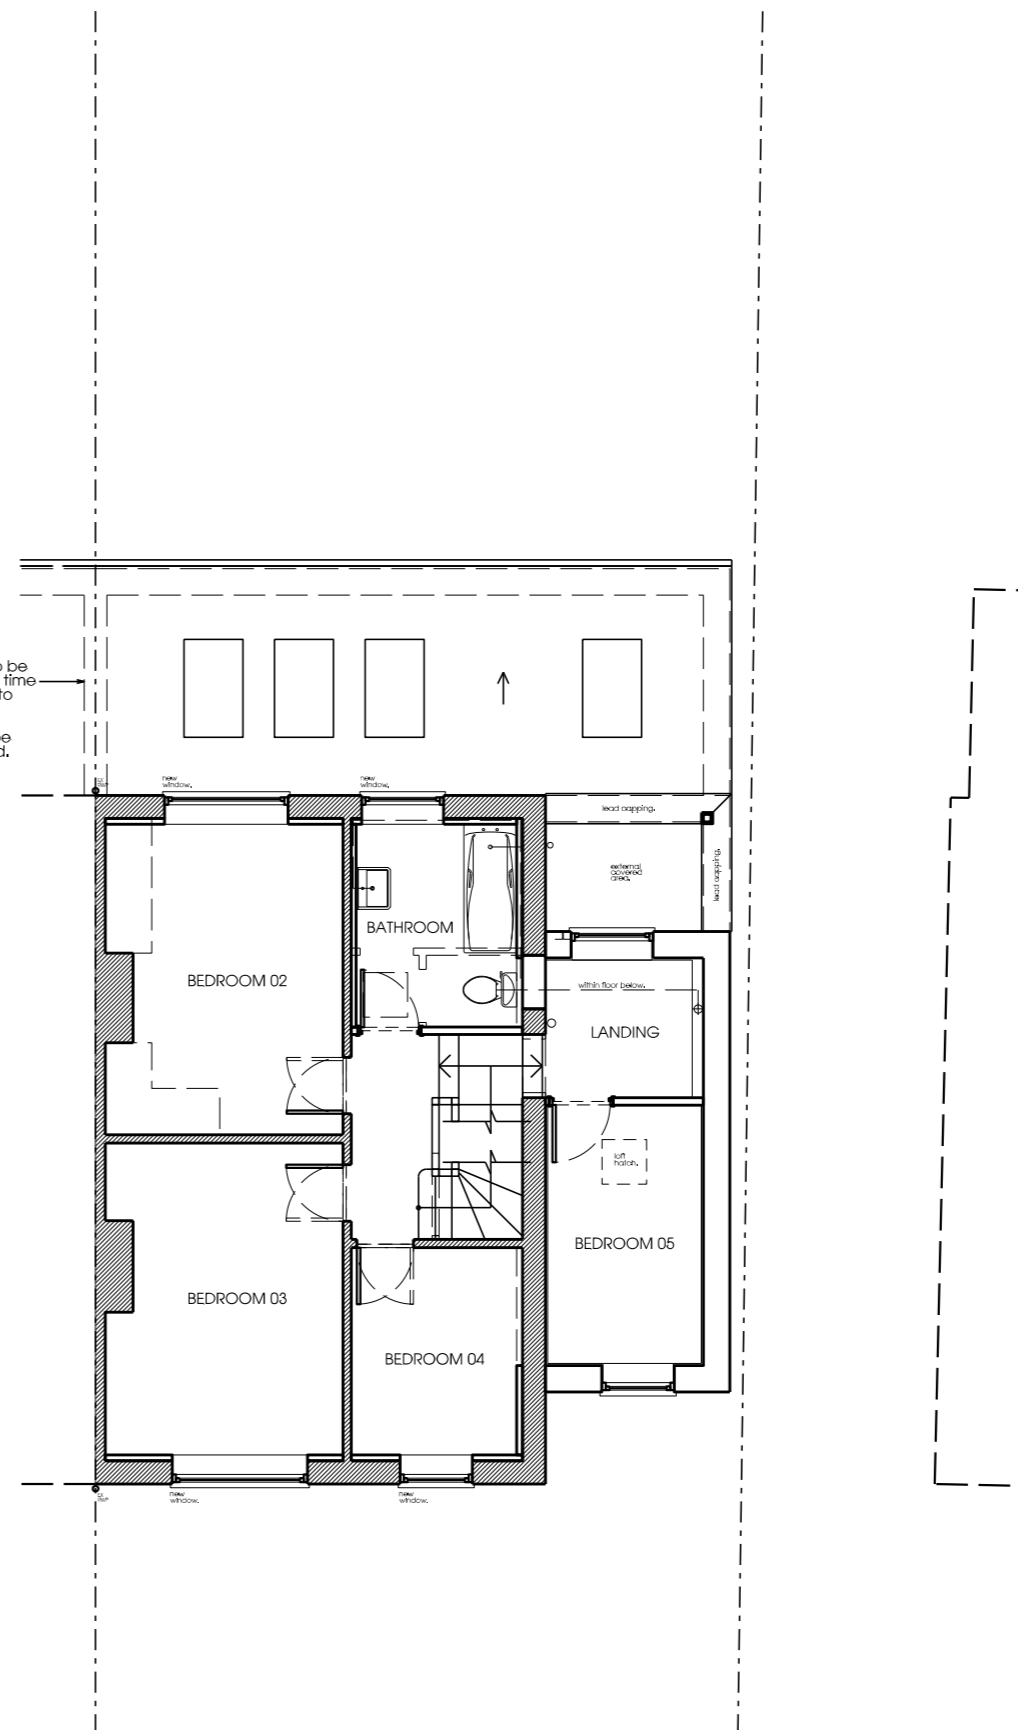

PLANNING NOTE:
 Rear extension to be built at the same time and connected to Number 142.
 Applications to be linked as required.

02 - Proposed First Floor Plan
 Scale 1:100 @ A3