
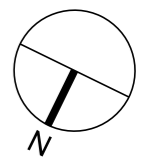


Copyright reserved.  
 All dimensions to be checked on site before work commences.  
 Figured dimensions to be taken in preference to scaled dimensions.  
 If in doubt please ask.

Notes

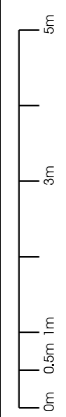


Scale Bar

Revisions


A - 18/03/24  
 Amendments following clients comments.

PLANNING NOTE:  
 Loft conversion to be built at the same time and connected to Number 142.  
 Applications to be linked as required.

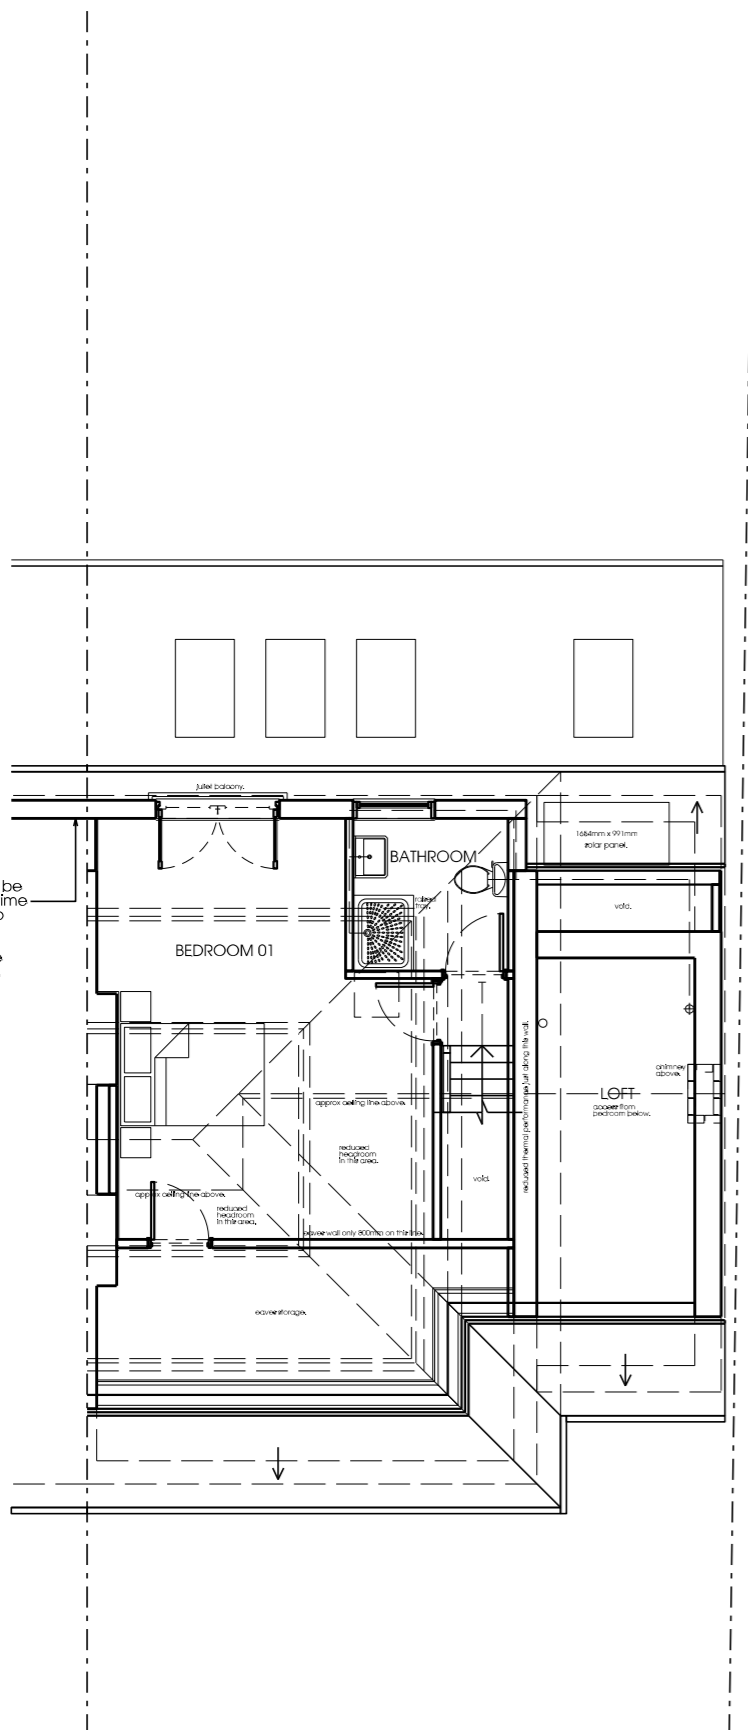

01 - Proposed Second Floor Plan  
 Scale 1:100 @ A3

PLANNING NOTE:  
 Loft conversion to be built at the same time and connected to Number 142.  
 Applications to be linked as required.

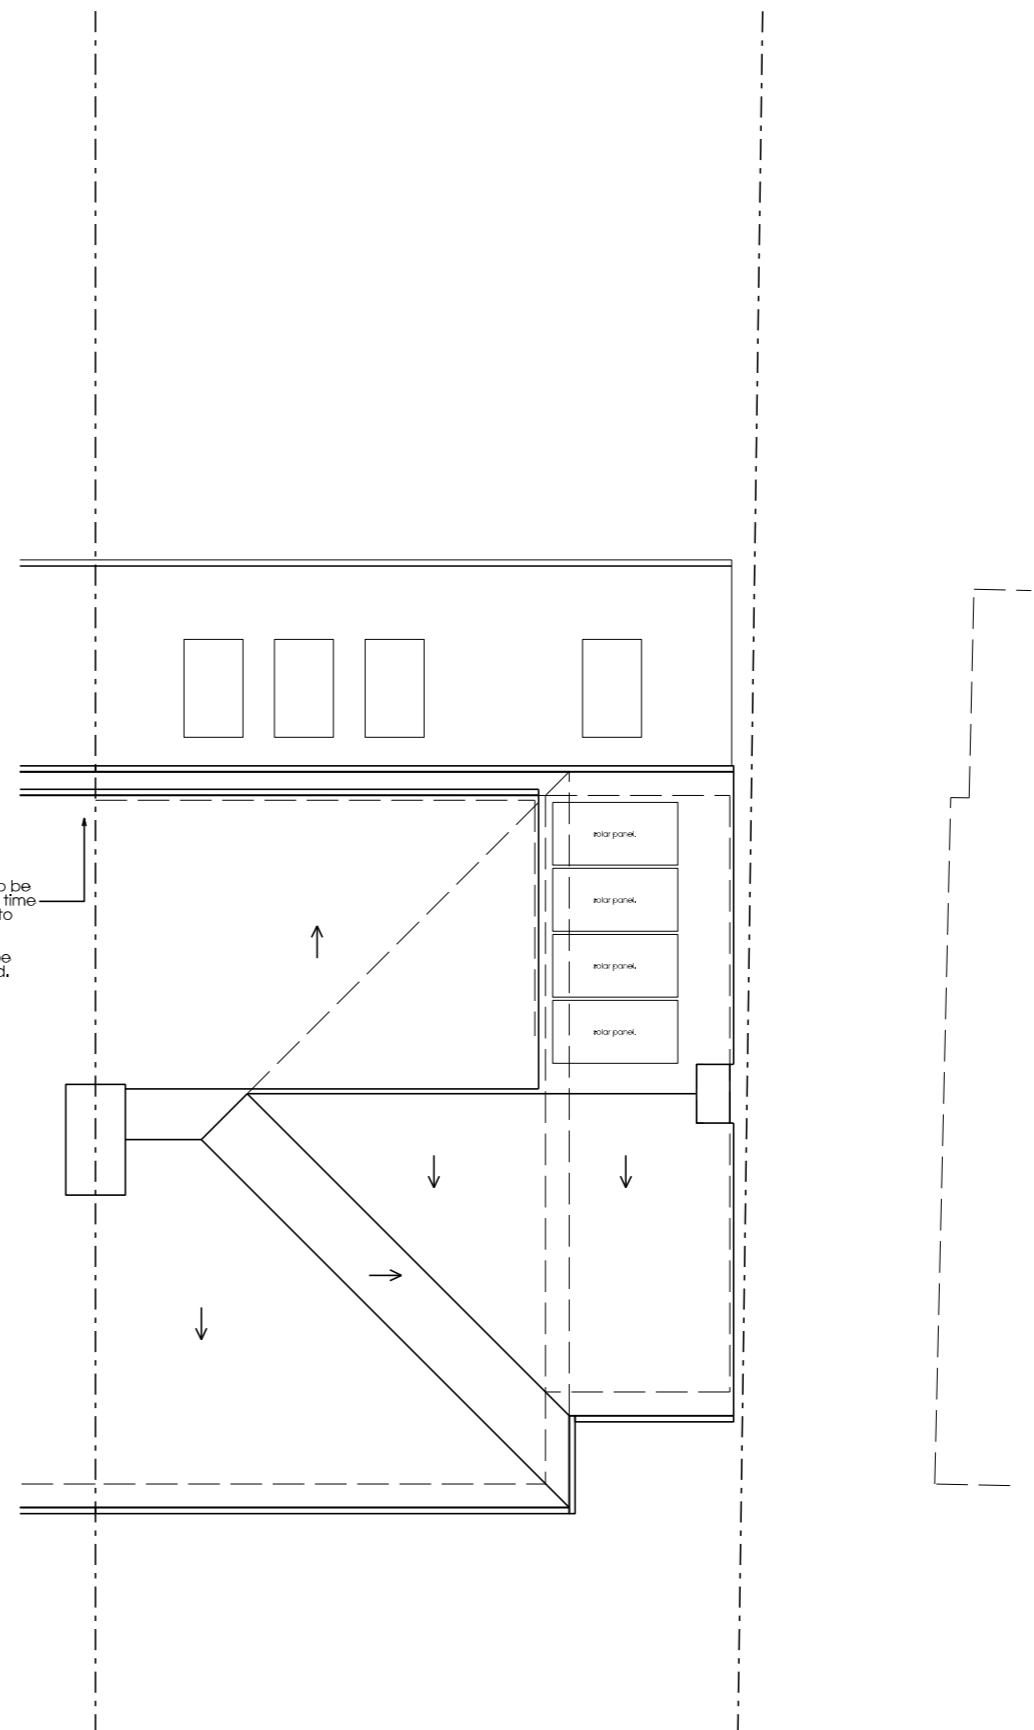

02 - Proposed Roof Plan  
 Scale 1:100 @ A3

STATUS - PLANNING

crawford bond architects

Prima House  
 267 Banbury Road  
 Oxford OX2 7HT  
 01865 331922  
 07876 522232

enquiries@crawfordbondarchitects.com  
 www.crawfordbondarchitects.com

Project  
 140 MORRELL AVENUE

OXFORD

Title  
**PROPOSED FLOOR PLANS 02**

Project architect	DC
Drawn	DC
Date	18/12/23
Scale	1 : 100 @A3
Job No	23027
Drawing No	<b>101A</b>