



Copyright reserved.  
 All dimensions to be checked on site before work commences.  
 Figured dimensions to be taken in preference to scaled dimensions.  
 If in doubt please ask.

Notes

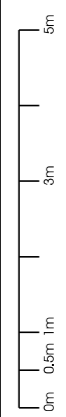


Scale Bar

Revisions

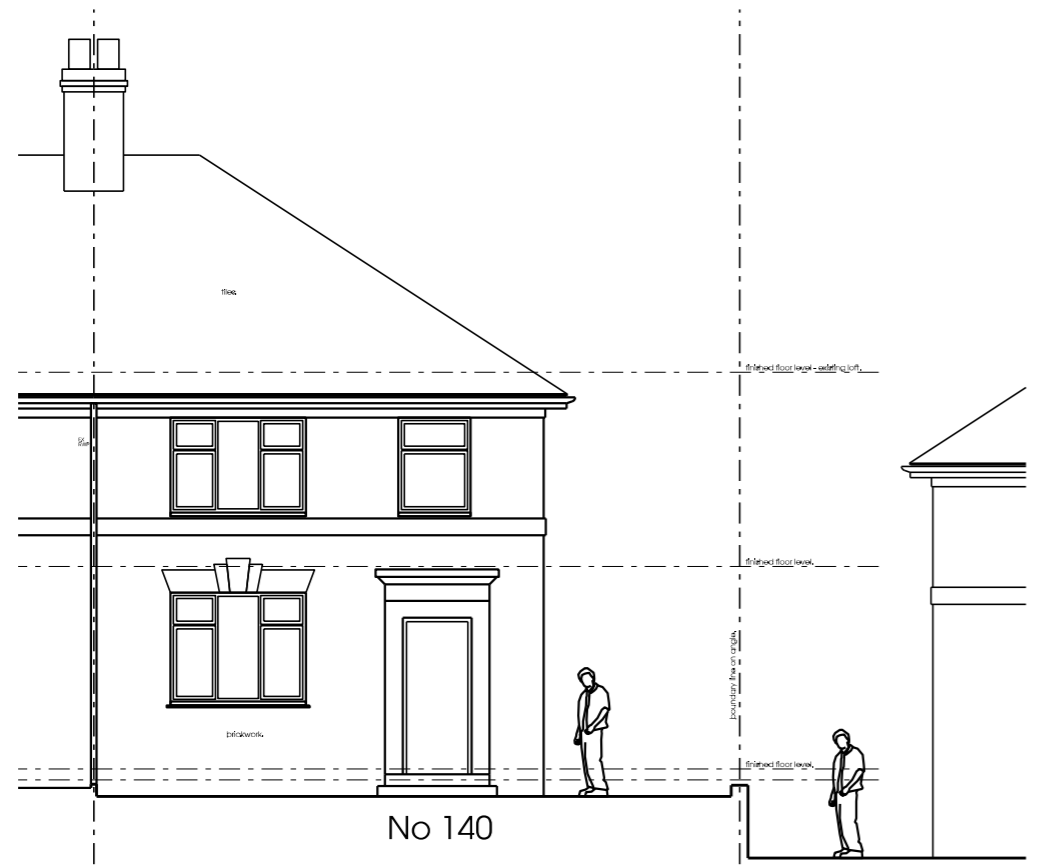

01 - Existing Front Elevation  
 Scale 1:100 @ A3

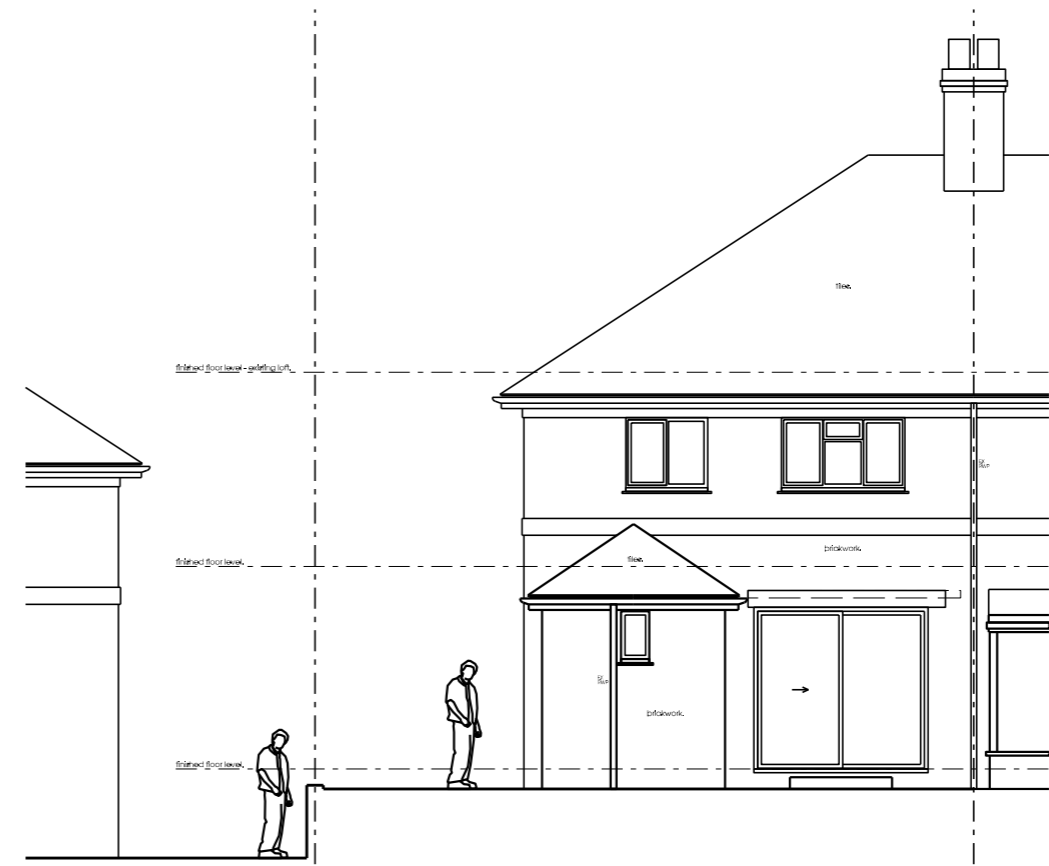

02 - Existing Rear Elevation  
 Scale 1:100 @ A3



03 - Existing Side Elevation  
 Scale 1:100 @ A3

STATUS - PLANNING

crawford bond architects

Prima House  
 267 Banbury Road  
 Oxford OX2 7HT  
 01865 331922  
 07876 522232

enquiries@crawfordbondarchitects.com  
 www.crawfordbondarchitects.com

Project  
 140 MORRELL AVENUE

OXFORD

Title  
 EXISTING  
 ELEVATIONS 01

Project architect DC

Drawn DC

Date 18/12/23

Scale 1 : 100 @A3

Job No 23027

Drawing No 090