



Copyright reserved.
 All dimensions to be checked on site before work commences.
 Figured dimensions to be taken in preference to scaled dimensions.
 If in doubt please ask.

Notes

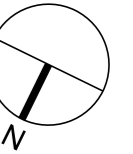


Scale Bar

Revisions

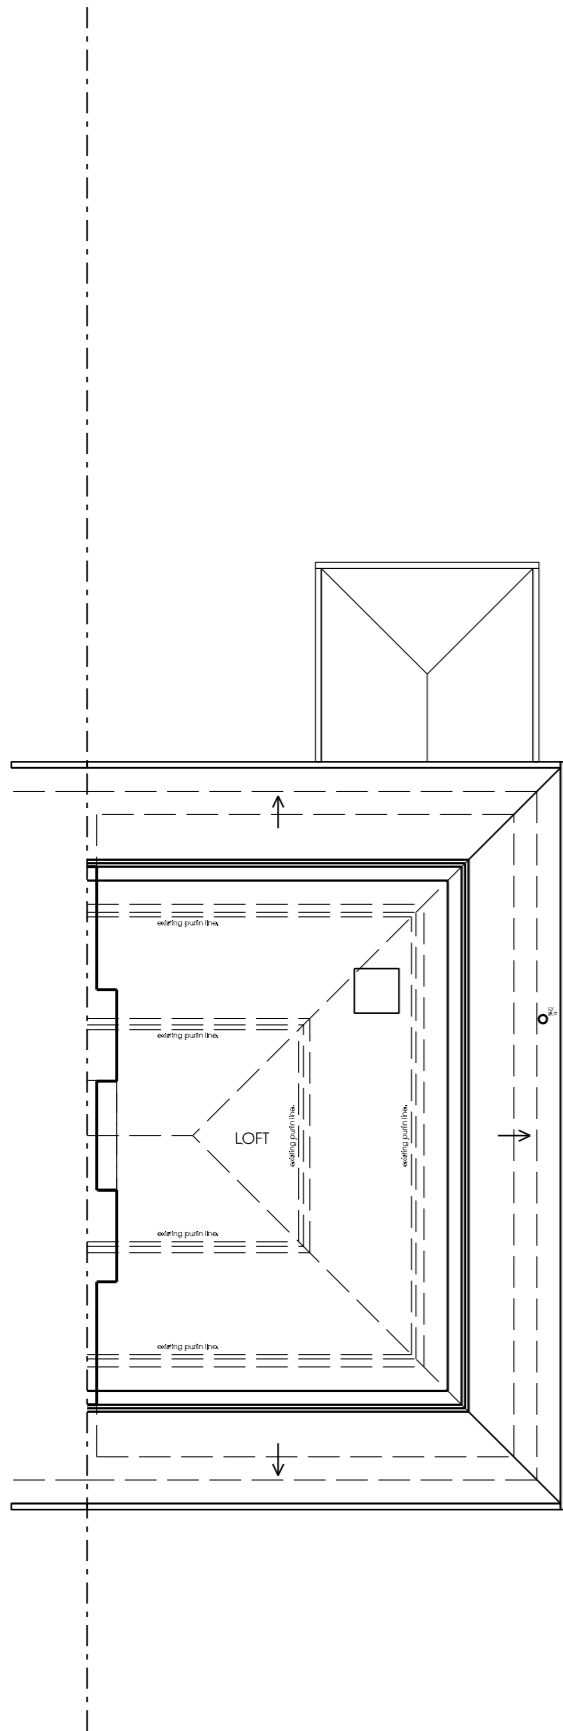

01 - Existing Second Floor Plan
 Scale 1:100 @ A3

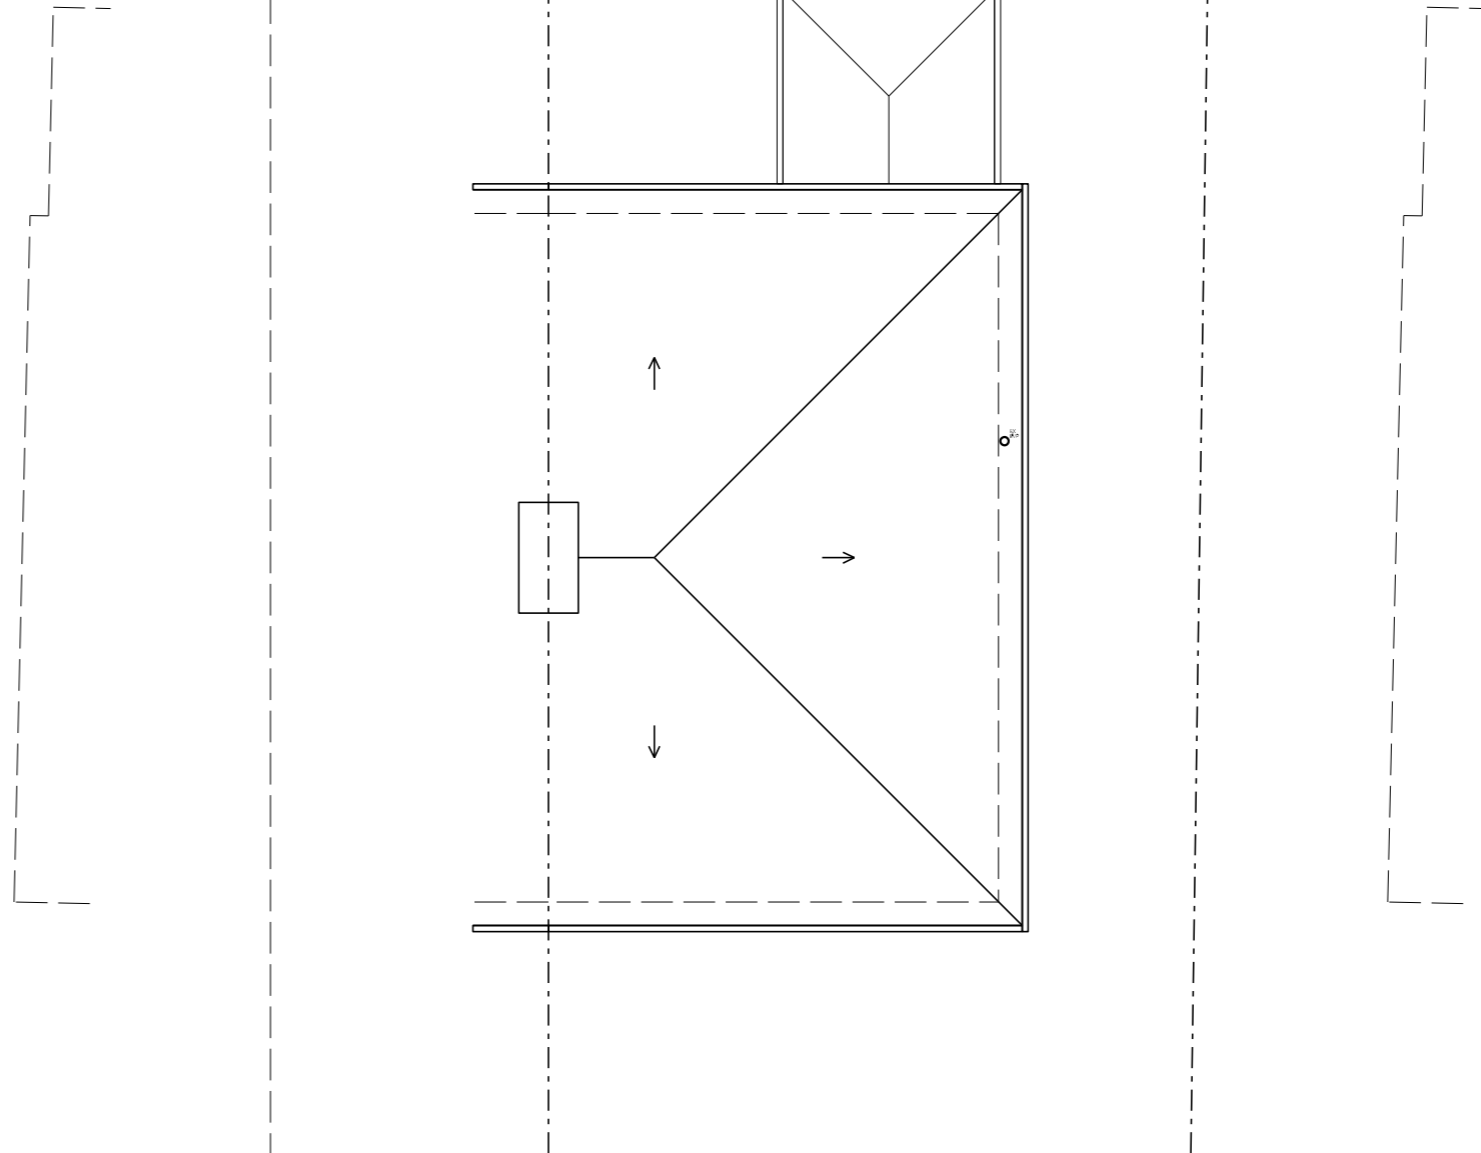

02 - Existing Roof Plan
 Scale 1:100 @ A3

STATUS - PLANNING

crawford bond architects

Prima House
 267 Banbury Road
 Oxford OX2 7HT
 01865 331922
 07876 522232

enquiries@crawfordbondarchitects.com
 www.crawfordbondarchitects.com

Project
 140 MORRELL AVENUE

OXFORD

Title

EXISTING
 FLOOR
 PLANS 02

Project architect DC

Drawn DC

Date 18/12/23

Scale 1 : 100 @A3

Job No 23027

Drawing No 071