


Copyright reserved.
 All dimensions to be checked on site before work commences.
 Figured dimensions to be taken in preference to scaled dimensions.
 If in doubt please ask.

Notes



Revisions
 A - 18/03/24
 Amendments following clients comments.

01 - Proposed Front Elevation
 Scale 1:100 @ A3

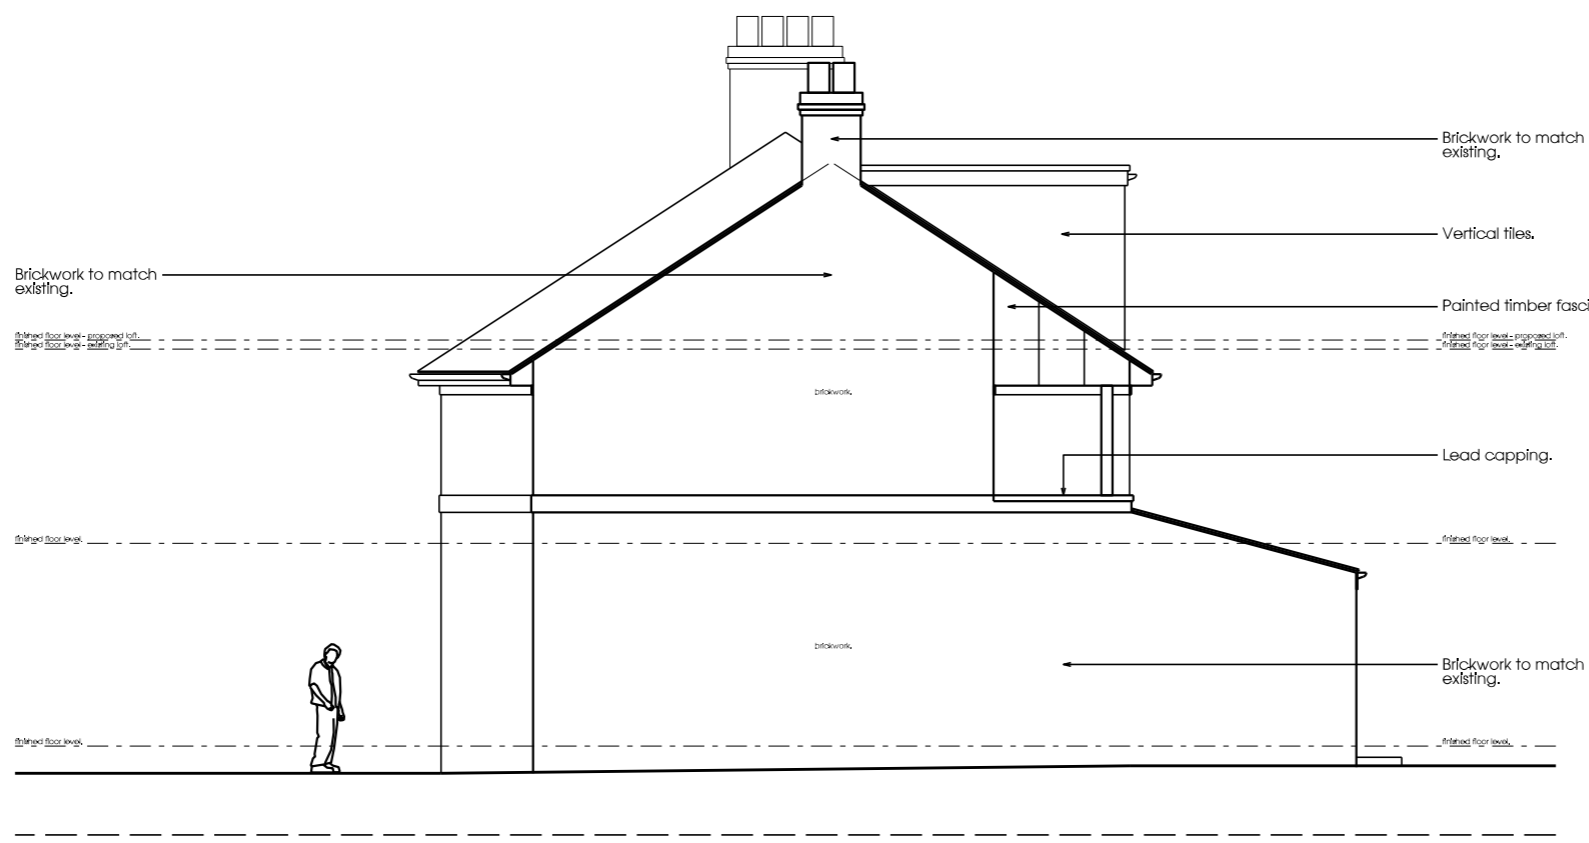

STATUS - PLANNING

crawford bond architects

Prima House
 267 Banbury Road
 Oxford OX2 7HT
 01865 331922
 07876 522232

enquiries@crawfordbondarchitects.com
 www.crawfordbondarchitects.com

Project
 140 MORRELL AVENUE

OXFORD
 Title

PROPOSED
 ELEVATIONS 01

Project architect DC

Drawn DC

Date 18/12/23

Scale 1 : 100 @A3

Job No 23027

Drawing No 130A

02 - Proposed Side Elevation
 Scale 1:100 @ A3