



Copyright reserved.
 All dimensions to be checked on site before work commences.
 Figured dimensions to be taken in preference to scaled dimensions.
 If in doubt please ask.

Notes

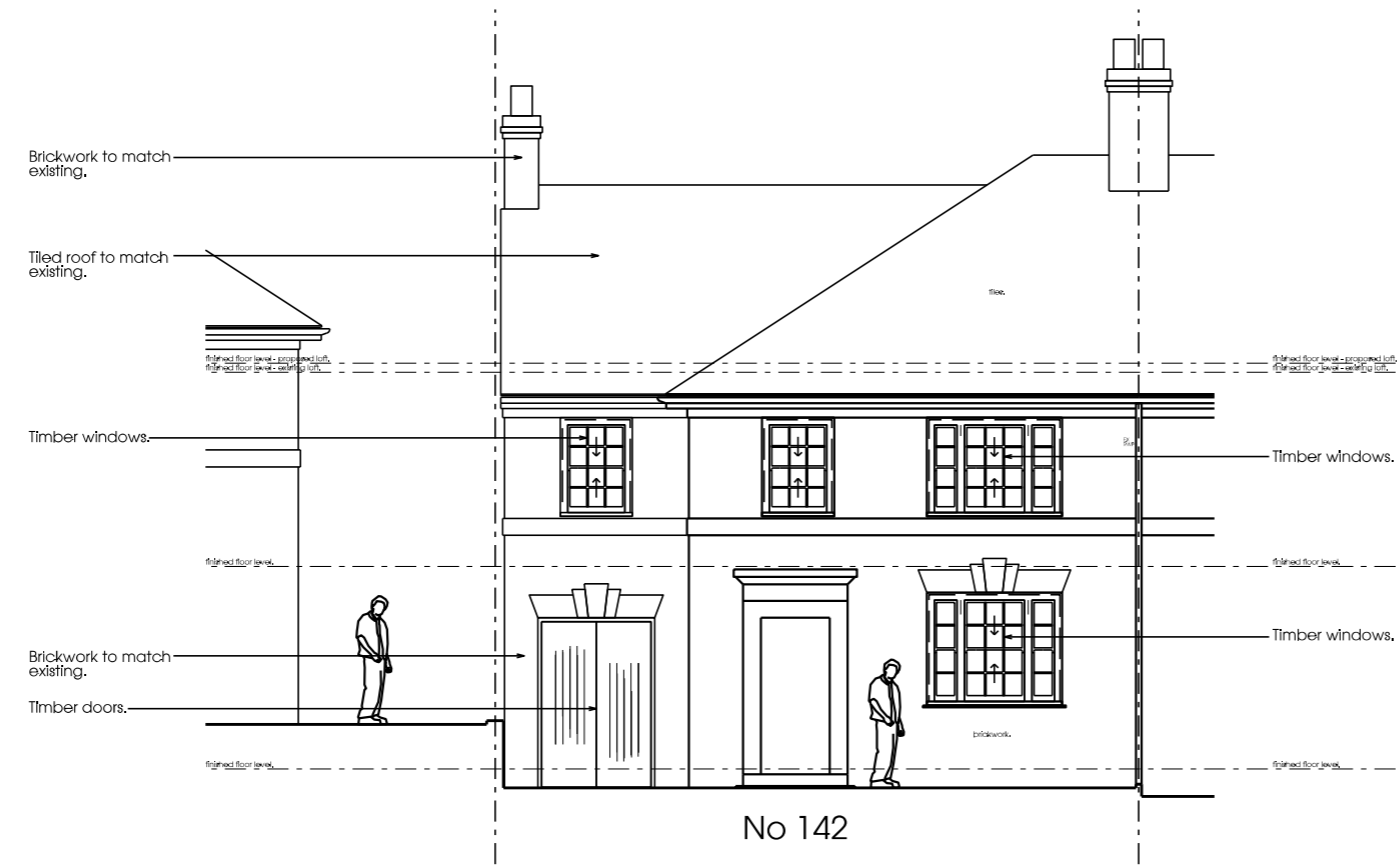

Revisions
 A - 18/03/24
 Amendments following clients comments.

01 - Proposed Front Elevation
 Scale 1:100 @ A3

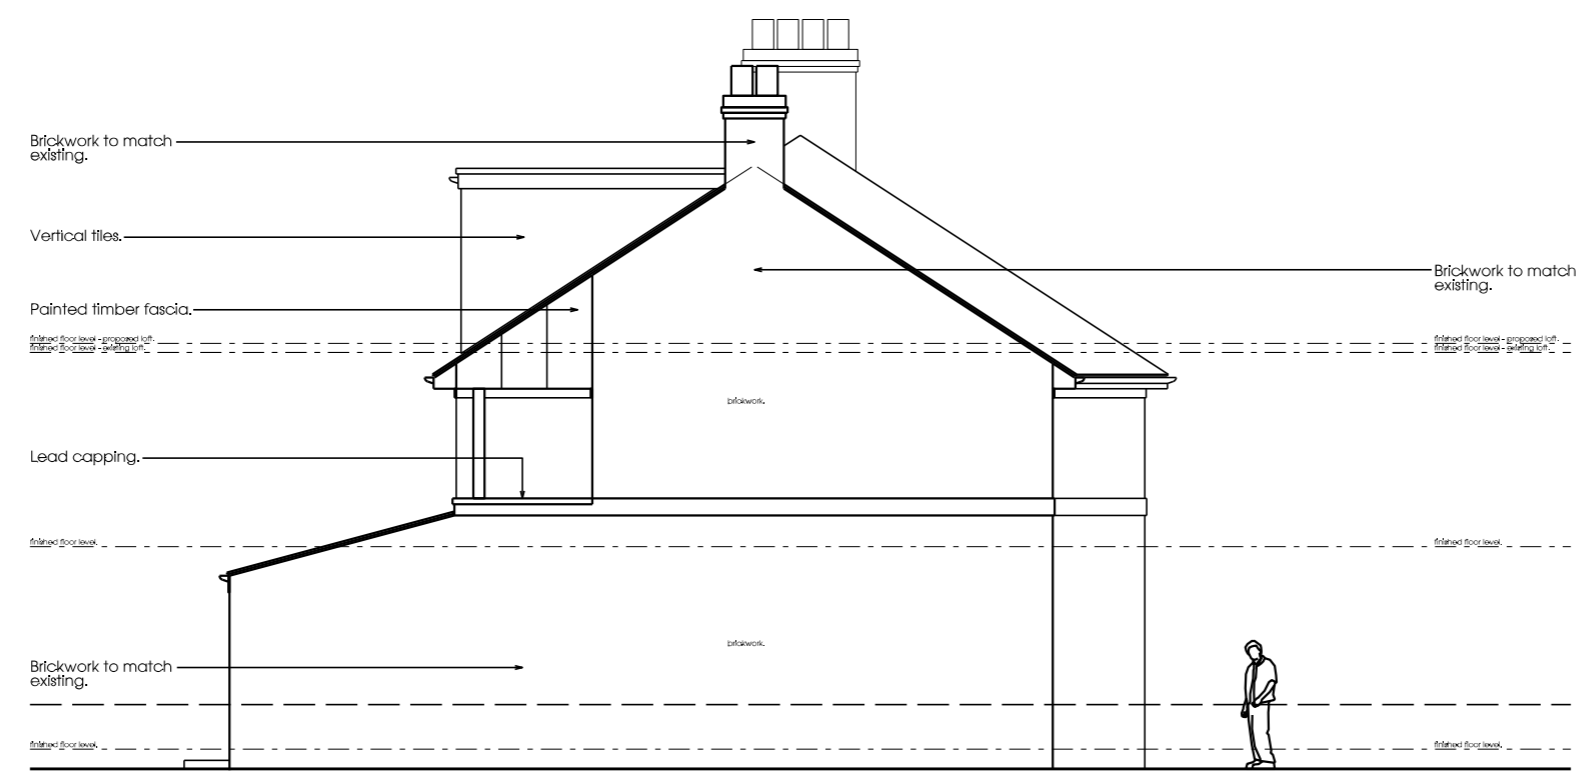

02 - Proposed Side Elevation
 Scale 1:100 @ A3

STATUS - PLANNING

crawford bond architects

Prima House
 267 Banbury Road
 Oxford OX2 7HT
 01865 331922
 07876 522232

enquiries@crawfordbondarchitects.com
 www.crawfordbondarchitects.com

Project
 142 MORRELL AVENUE

OXFORD
 Title

PROPOSED ELEVATIONS 01

Project architect	DC
Drawn	DC
Date	18/12/23
Scale	1 : 100 @A3
Job No	23028
Drawing No	130A