
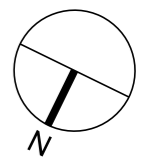



Copyright reserved.
 All dimensions to be checked on site before work commences.
 Figured dimensions to be taken in preference to scaled dimensions.
 If in doubt please ask.

Notes

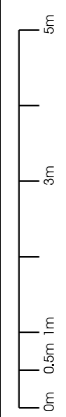

Scale Bar


Revisions
 A - 18/03/24
 Amendments following clients comments.

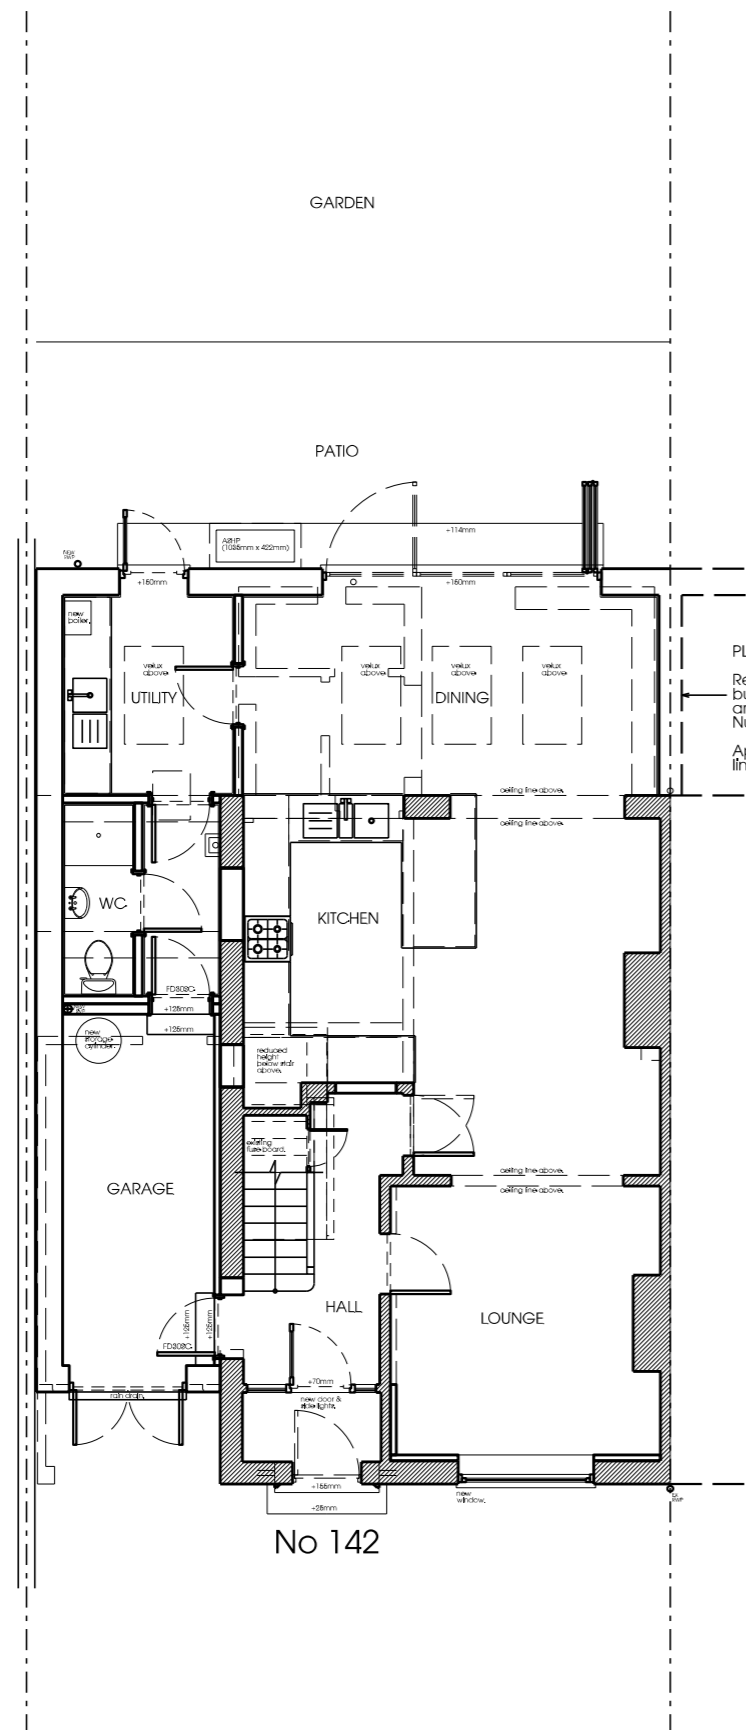

PLANNING NOTE:
 Rear extension to be built at the same time and connected to Number 140.
 Applications to be linked as required.

No 142

01 - Proposed Ground Floor Plan
 Scale 1:100 @ A3

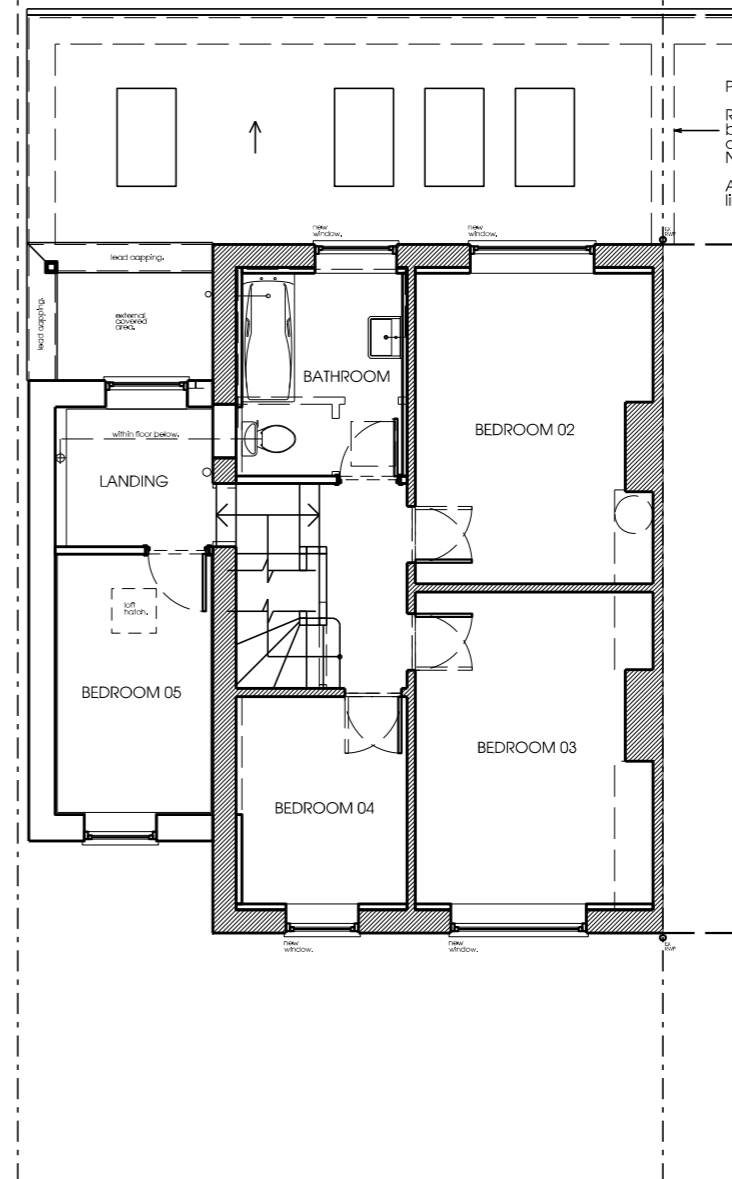

PLANNING NOTE:
 Rear extension to be built at the same time and connected to Number 140.
 Applications to be linked as required.

02 - Proposed First Floor Plan
 Scale 1:100 @ A3

STATUS - PLANNING

crawford bond architects

Prima House
 267 Banbury Road
 Oxford OX2 7HT
 01865 331922
 07876 522232

enquiries@crawfordbondarchitects.com
 www.crawfordbondarchitects.com

Project
 142 MORRELL AVENUE

OXFORD

Title
PROPOSED FLOOR PLANS 01

Project architect	DC
Drawn	DC
Date	18/12/23
Scale	1 : 100 @A3
Job No	23028
Drawing No	100A