


Remove existing  
 redundant services,  
 lights, satellite  
 dishes etc.

Remove Existing  
 Cupola

Remove & Retain  
 Weathervane

Remove existing  
 slates

Remove existing  
 rooflight

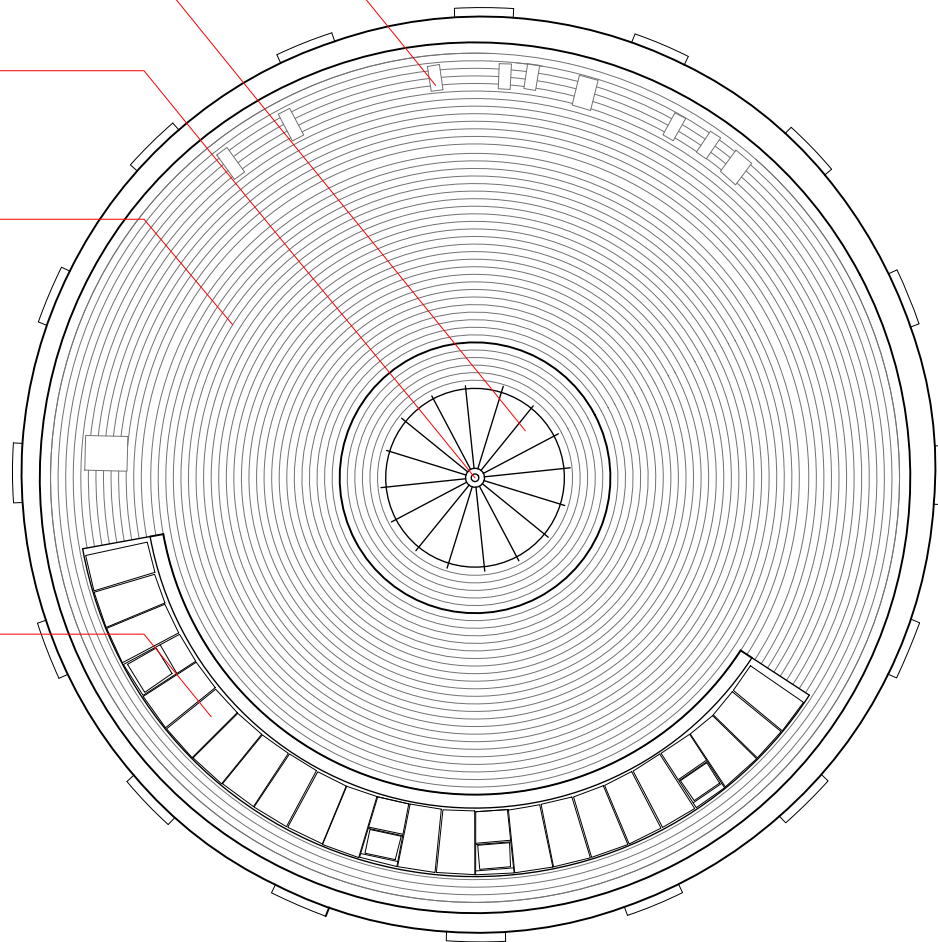

**EXISTING ROOF PLAN**

Scale 1:200

maintainance  
 access ladder

16no. newly formed  
 service duct outlets

New Cupola - style  
 to match original  
 following archive  
 information.

Re-use existing  
 weathervane


New slate finish  
 (Cupa H3 or similar)

New continous ring  
 rooflight

New lead flashing to  
 wall head and new  
 lead gutter, tell-tales  
 to be provided at  
 appropriate distance


8no. roof access  
 anchor points  
 (upper roof)

16no. roof access  
 anchor points  
 (lower roof)

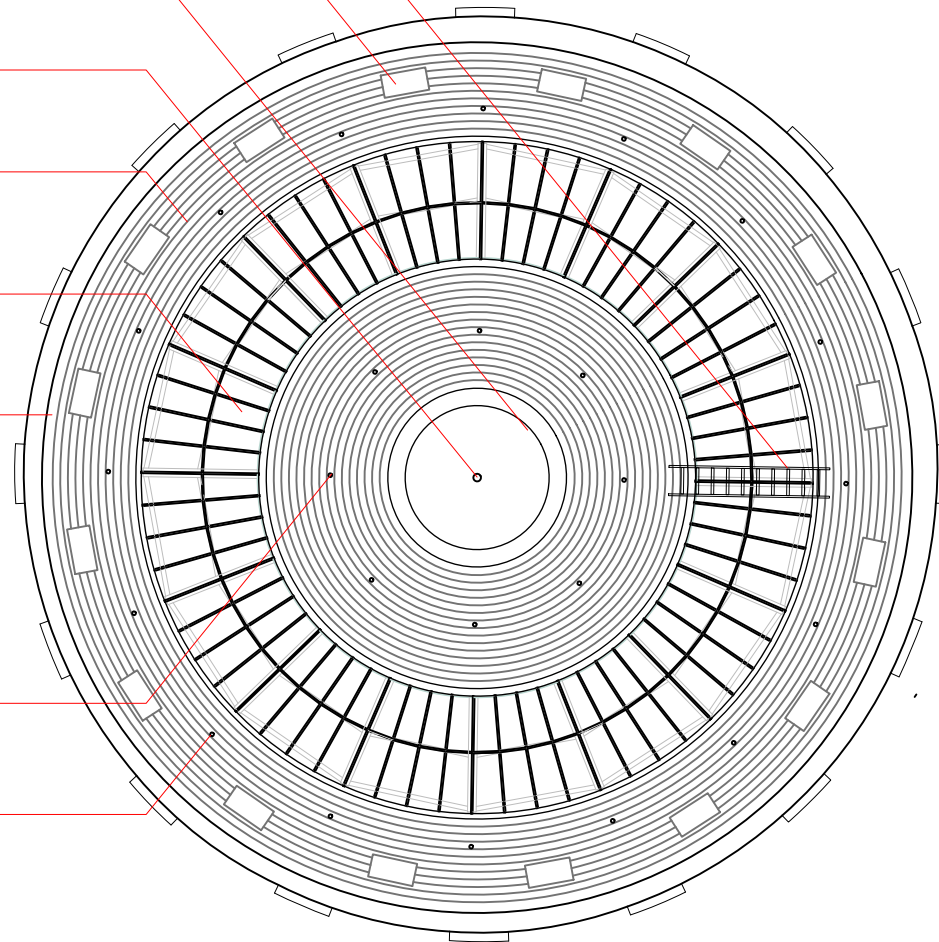


**PROPOSED ROOF PLAN**

Scale 1:200

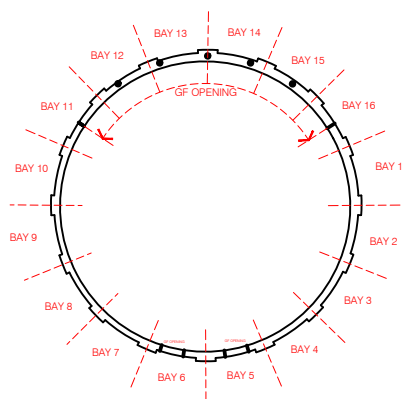

**KEY**

NTS

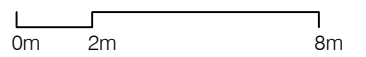

Project Title:  
 Rotunda  
 Tunnel Street  
 Glasgow

Drawing Title:  
 Downtaking / Fabric Repair  
 Existing / Proposed Roof Plan

Issue Stage:  
 PLANNING

Data Control:

Date:  
 FEB 24

Scale @ A3: 1:200 Drawn: NVR Checked By:

Project: 1586 Dwg Number: PL(00)005 Revision: -

