

DO NOT SCALE FROM DRAWINGS

All dimensions to be checked on site by Contractor and any discrepancies to be notified to the Architect prior to works being commenced. Use Figured Dimensions ONLY.

COPYRIGHT

All Rights Reserved. All Documents and Drawings prepared by JSA remain the property of JSA.

Notes:





Existing Walls



Proposed Walls




Proposed Downtakings

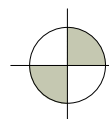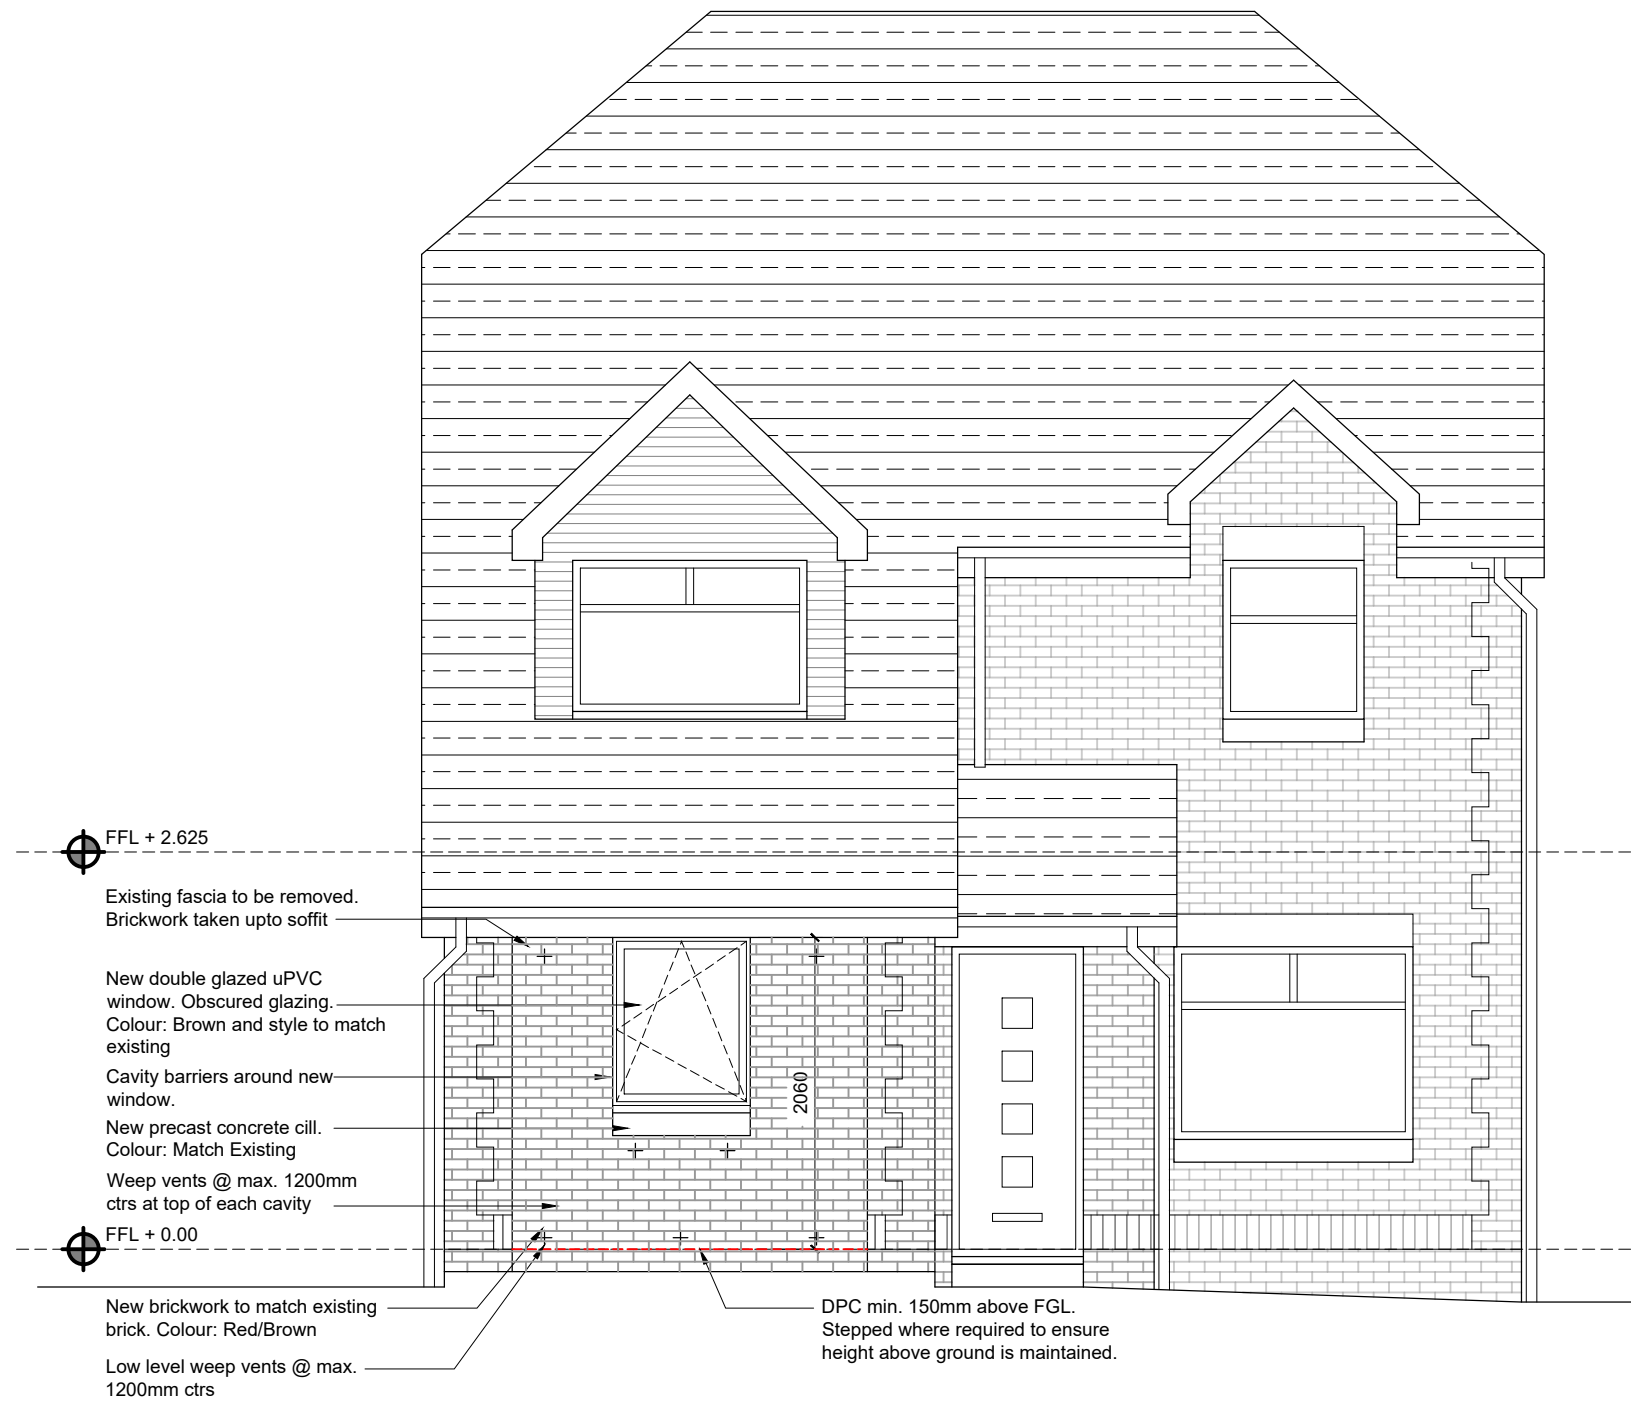

FRONT ELEVATION AS PROPOSED

1:50

1:50

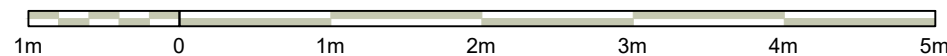

Rev Date	Description	Iss
----------	-------------	-----

Proposed Front Elevation



Garage Conversion

Building Warrant

Mr & Mrs Blackwood
40 Mansionhouse Rd, Glasgow

Scale: As noted @ A3

L(20)006