



GROUND FLOOR PLAN AS PROPOSED

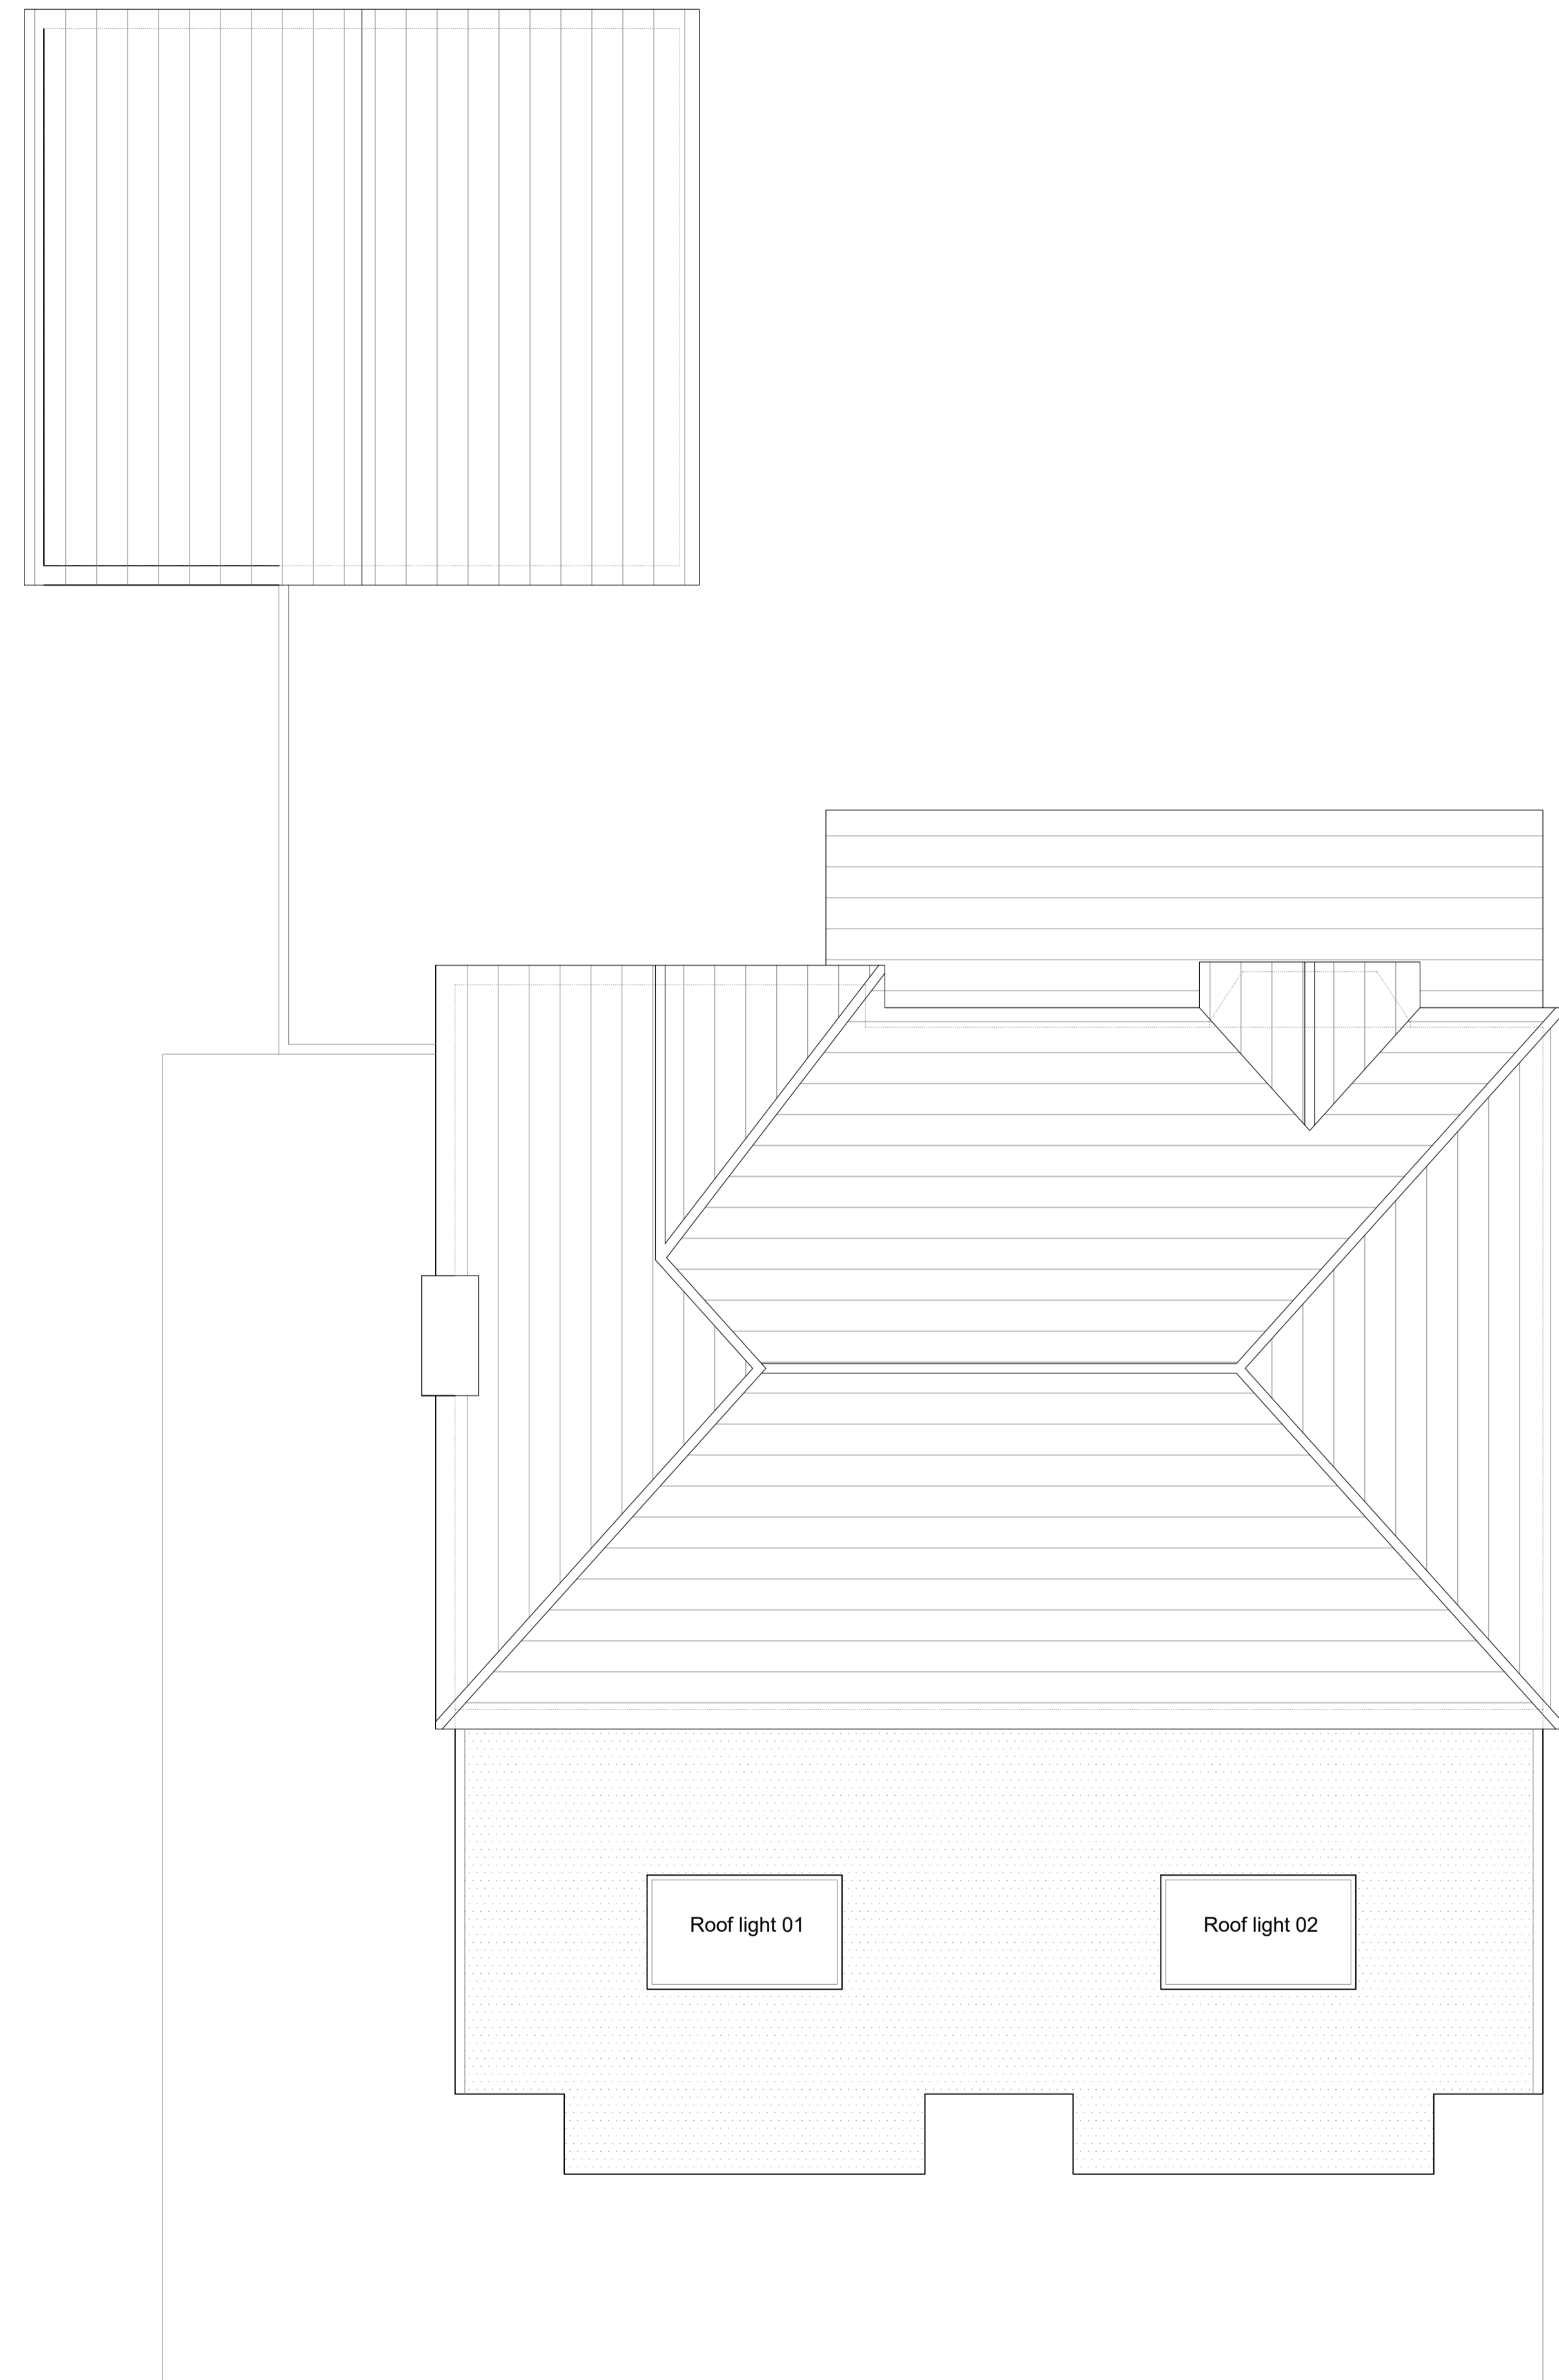


ROOF PLAN AS PROPOSED

NOTE TO CONTRACTOR  
All figured dimensions are to be confirmed on site prior to construction. All works are to comply with current UK Building Regulations. Any discrepancies are to be reported immediately to the designer. Copyright remains the property of Natalie Horner

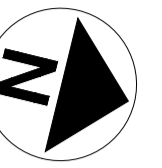

**PLANNING**  
PLEASE DO NOT CONSTRUCT FROM THIS DRAWING

REV	DESCRIPTION	DATE
 Natalie Horner BA (Hons) PG Arch Dip ARB RIBA Architectural Design Services E: natalie@nataliehorner.co.uk T: 01948 73600		

PROJECT:  
14 PARKWAY  
MAIDENHEAD  
SL6 6LP

CLIENT:  
STEVE AND JAYNE ALLISON

DRAWING TITLE:  
PLANS  
AS PROPOSED

Scale	Drawn	Date
1:50 @A1 1:100 @A3 (or as specified)	NH	13.03.24

Project	Drawing No	Revision
0024	004	