



**GROUND FLOOR PLAN
AS EXISTING**

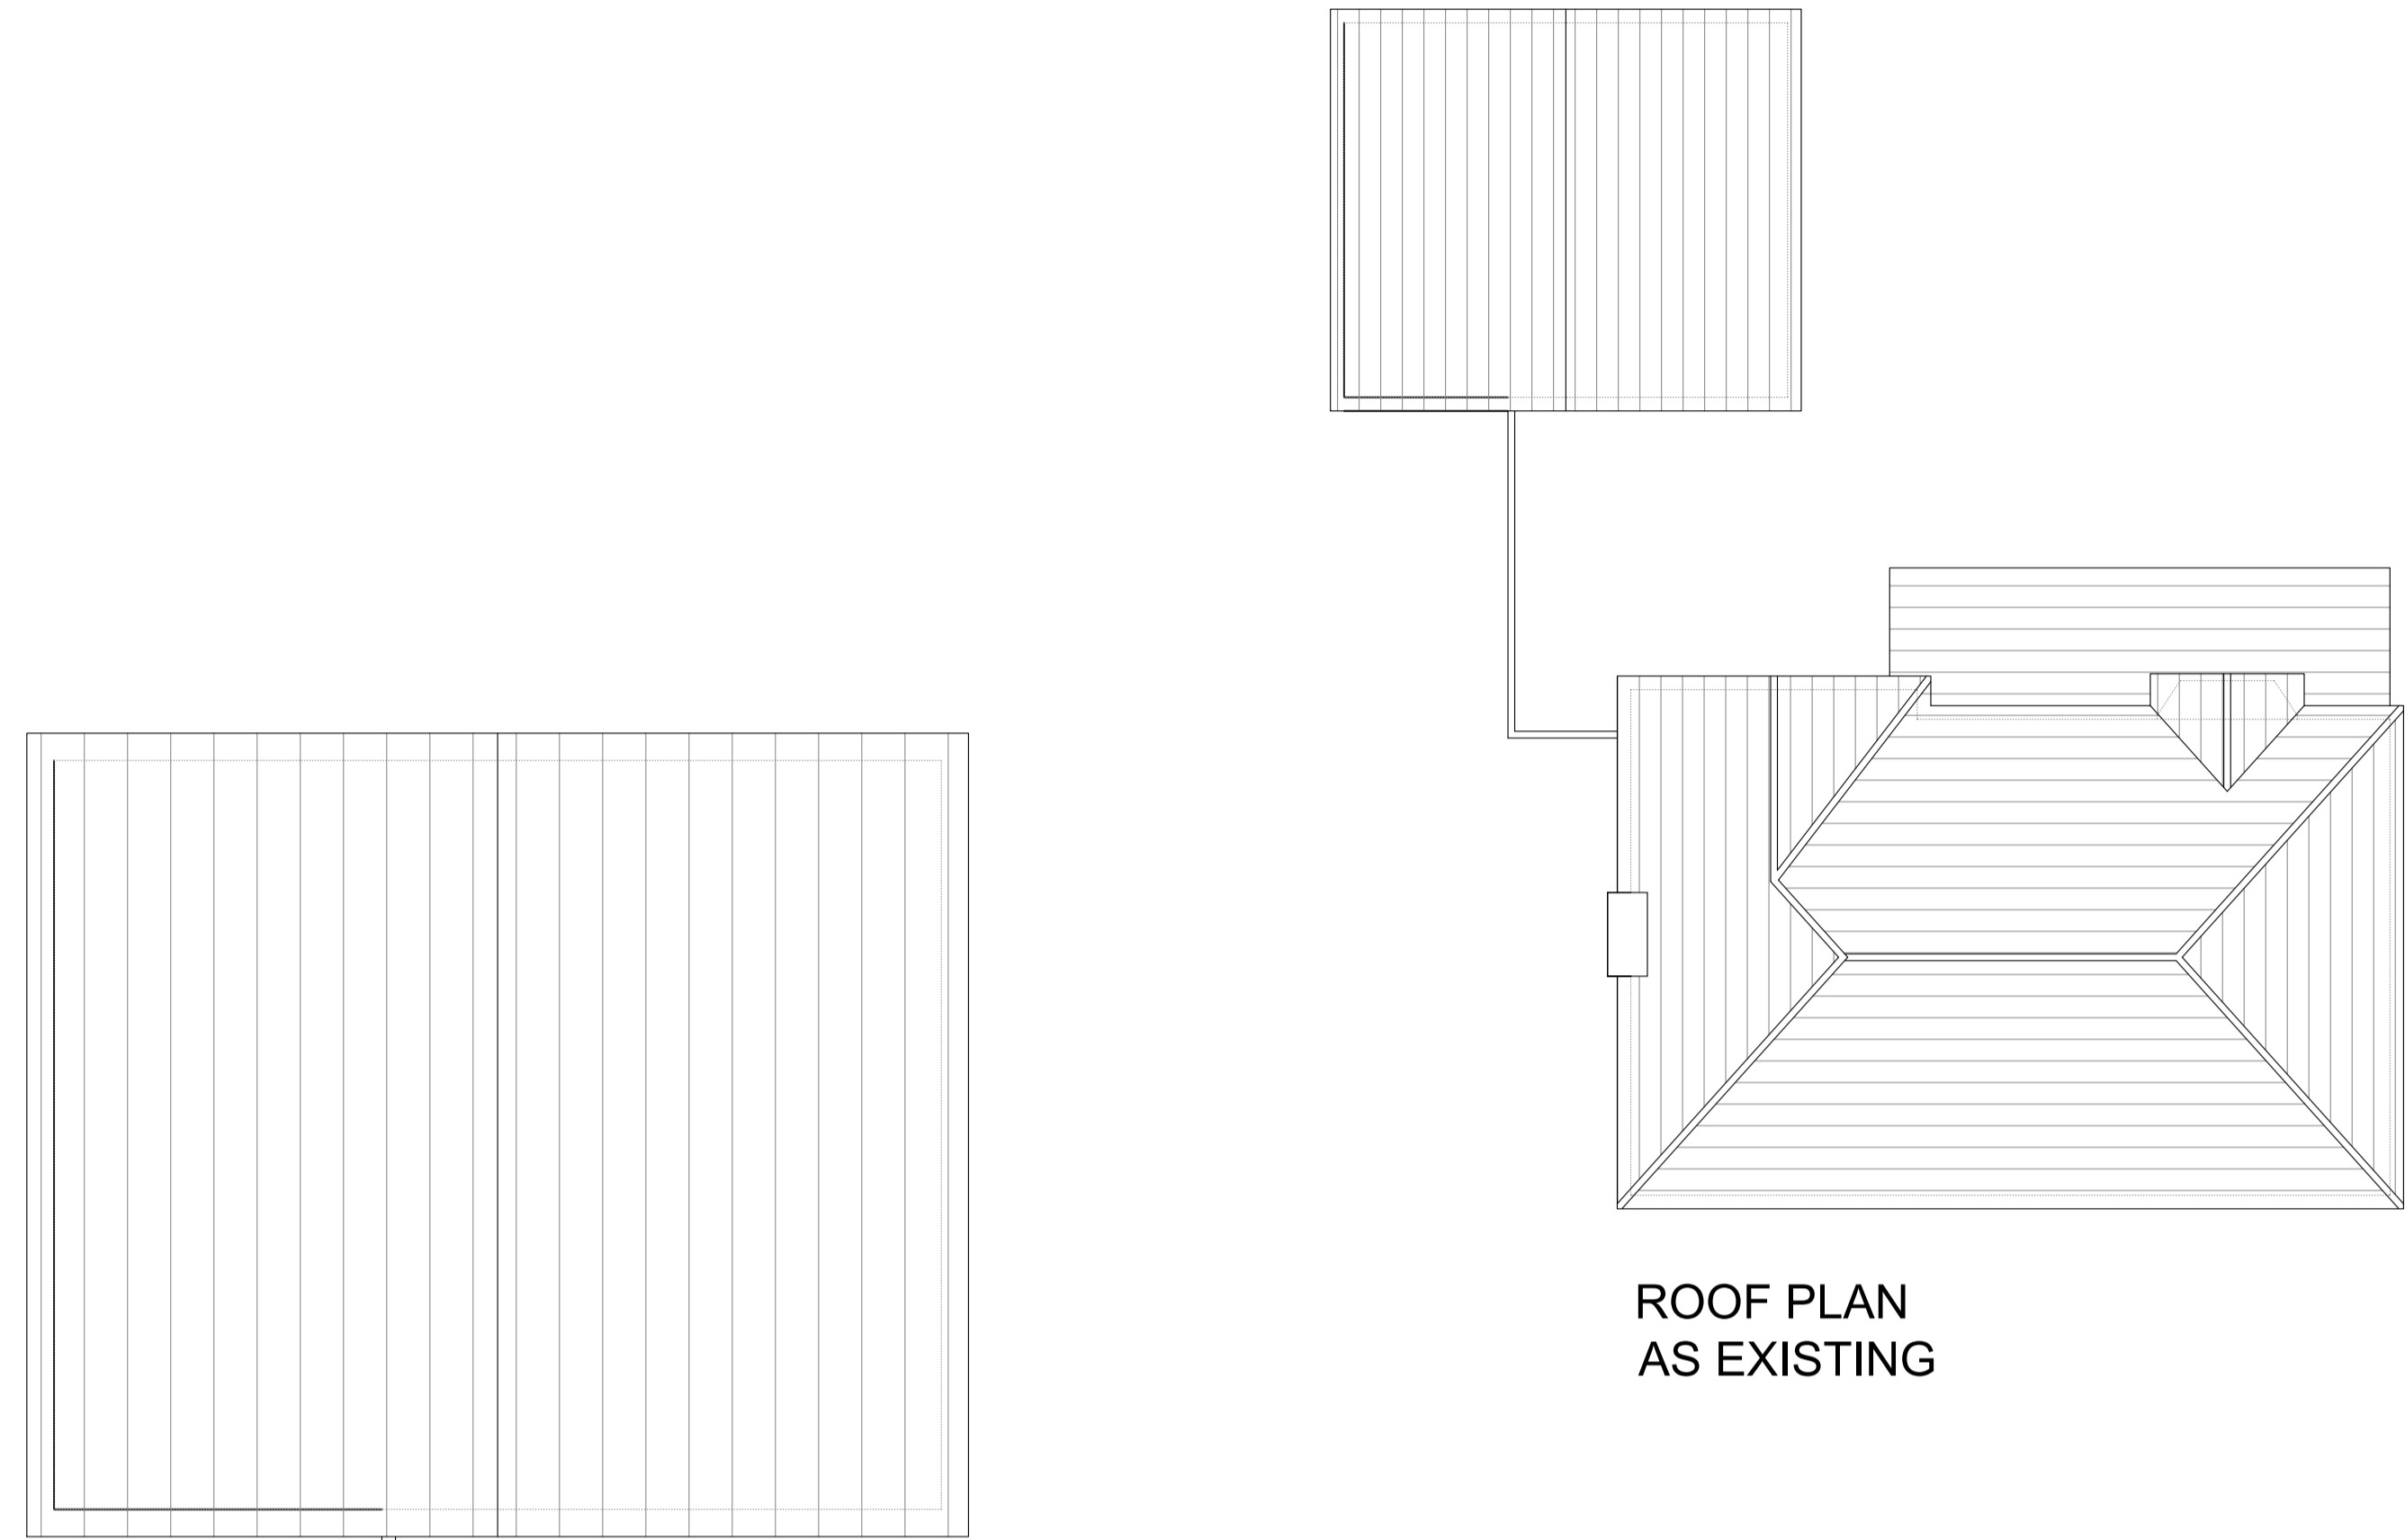


**ROOF PLAN
AS EXISTING**

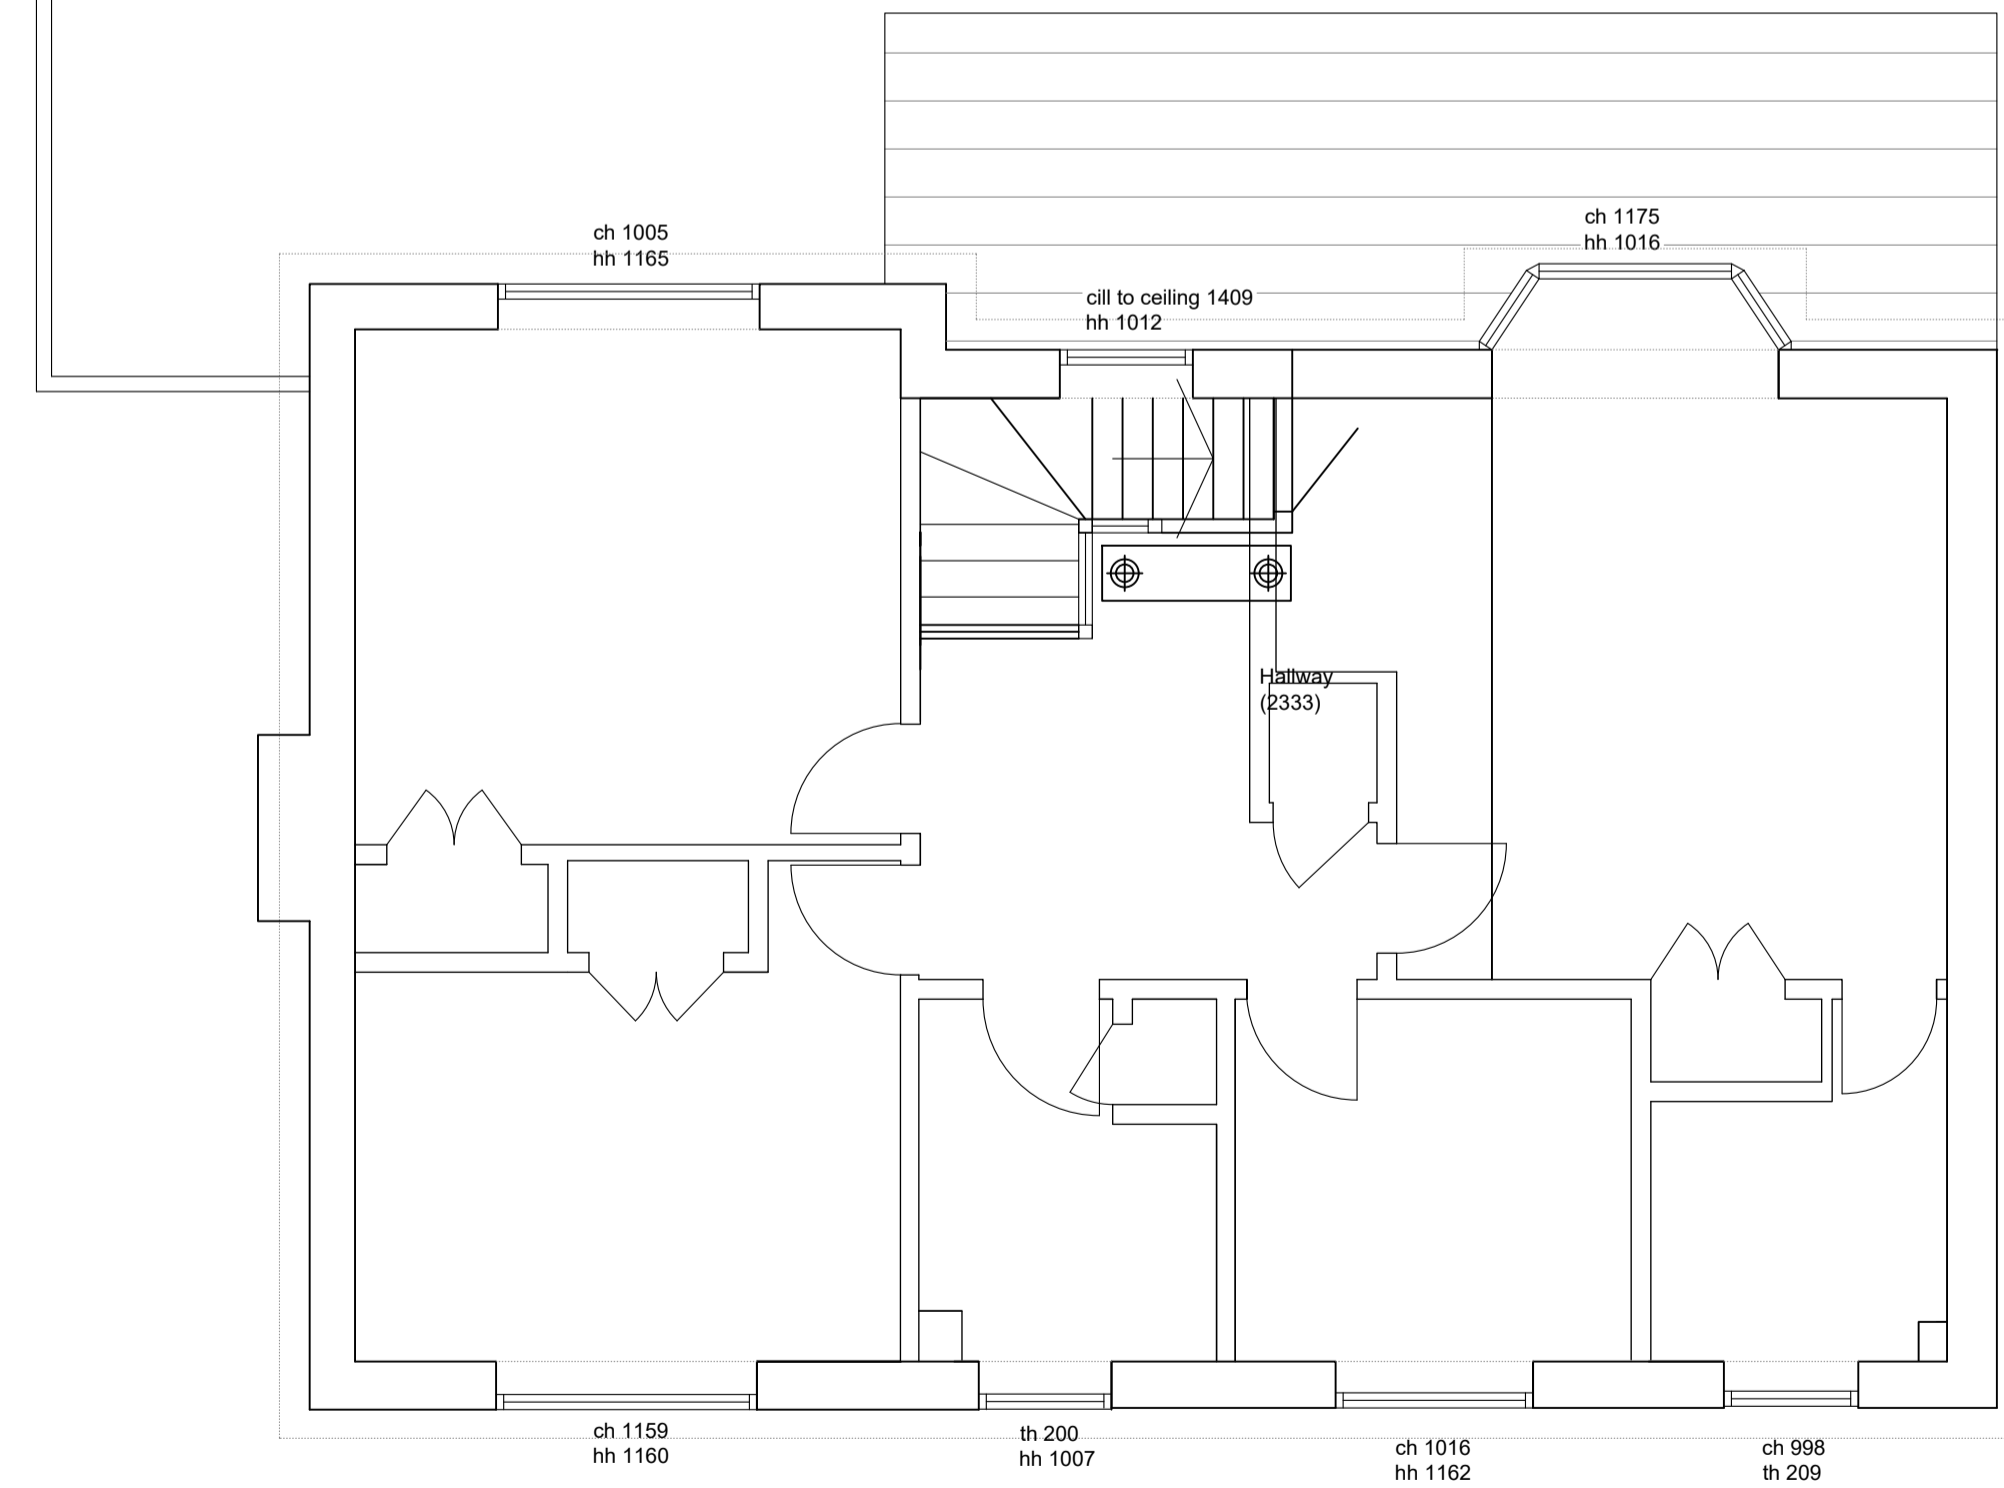

**FIRST FLOOR PLAN
AS EXISTING**

NOTE TO CONTRACTOR
All figured dimensions are to be confirmed on site prior to construction. All works are to comply with current UK Building Regulations. Any discrepancies are to be reported immediately to the designer. Copyright remains the property of Natalie Horner

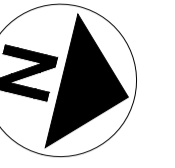

PLANNING
PLEASE DO NOT CONSTRUCT FROM THIS DRAWING

REV	DESCRIPTION	DATE

PROJECT:
14 PARKWAY
MAIDENHEAD
SL6 6LP

CLIENT:
STEVE AND JAYNE ALLISON

DRAWING TITLE:
PLANS
AS EXISTING

Scale	Drawn	Date
1:50 @A1 1:100 @A3 (or as specified)	NH	21.12.22

Project	Drawing No	Revision
0024	002	-