


**NOTE TO CONTRACTOR**  
 All figured dimensions are to be confirmed on site prior to construction. All works are to comply with current UK Building Regulations. Any discrepancies are to be reported immediately to the designer. Copyright remains the property of Natalie Horner




**FRONT ELEVATION  
(UNCHANGED)**

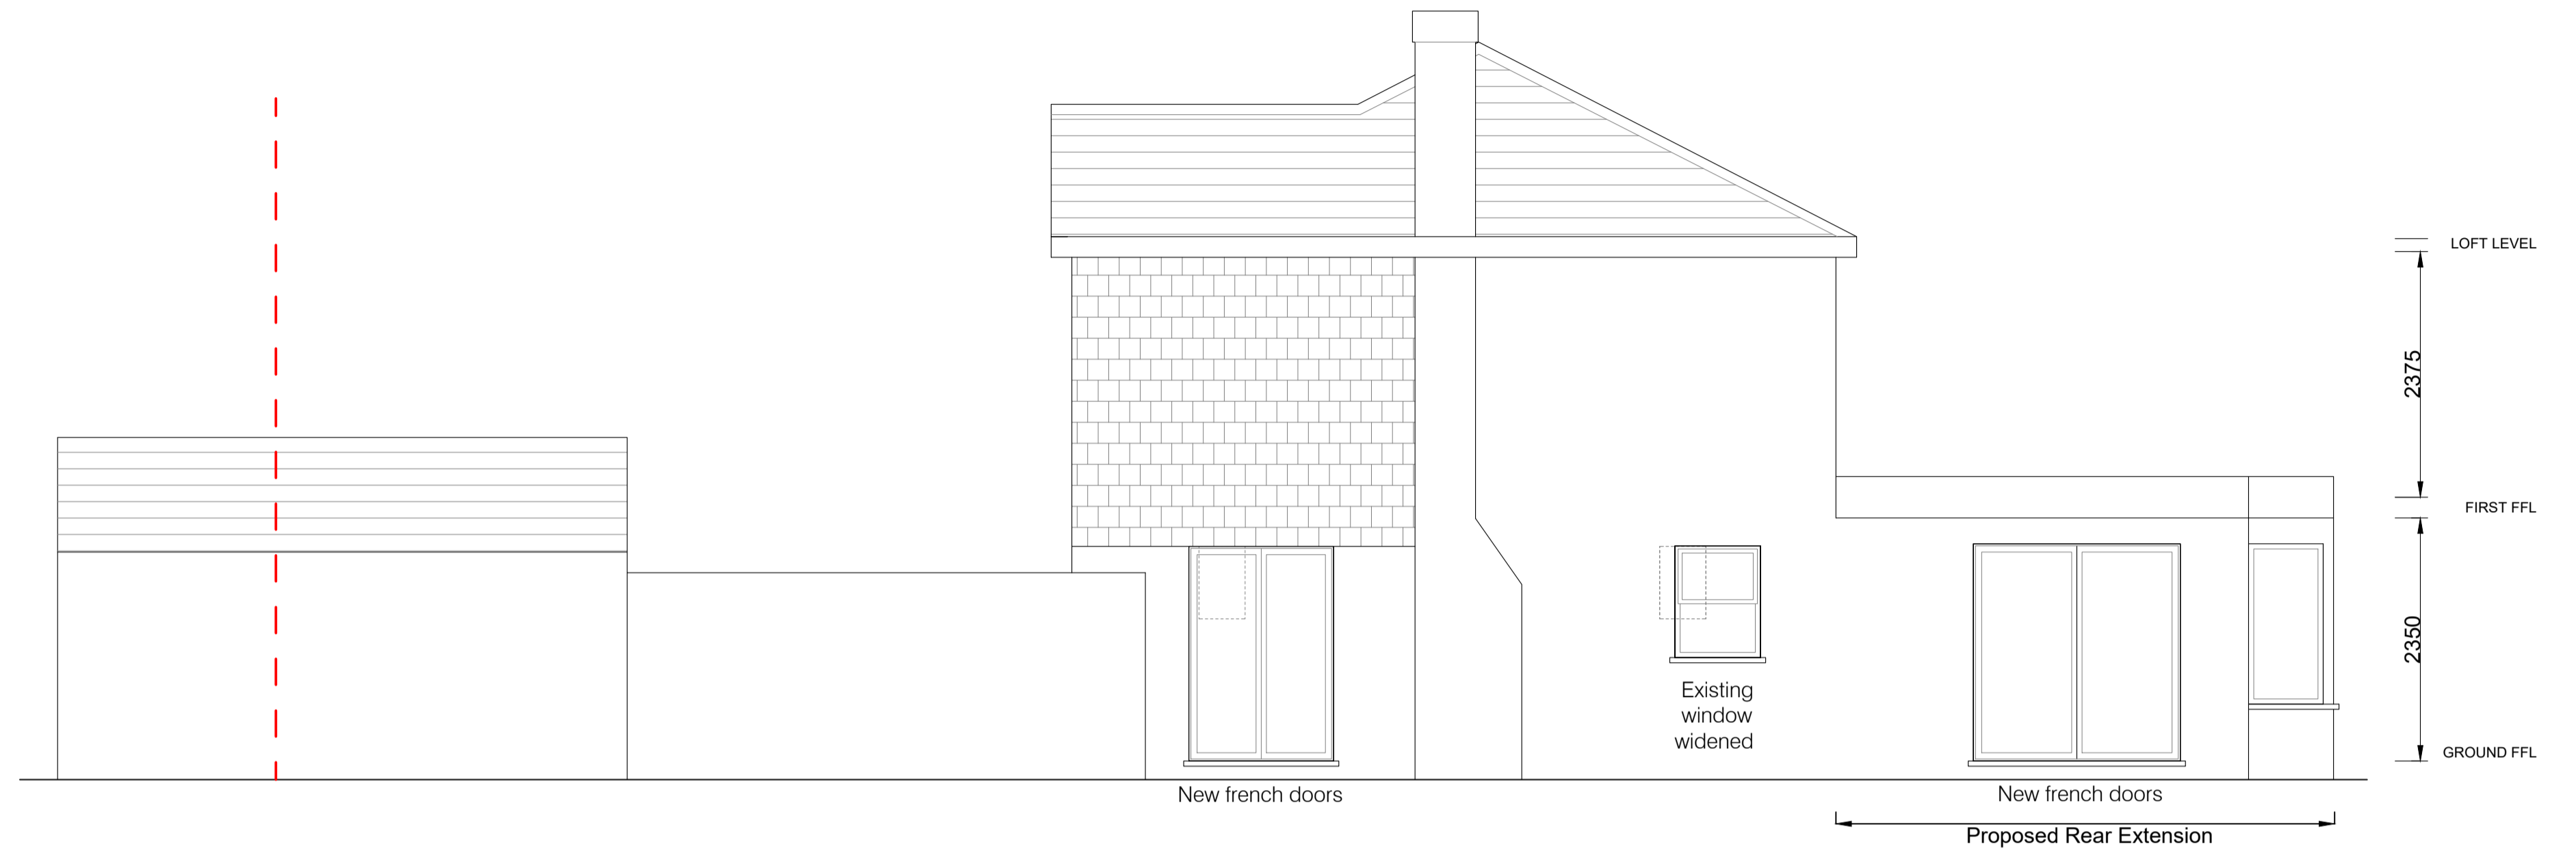

**SIDE ELEVATION (south facing)  
AS PROPOSED**



**REAR ELEVATION  
AS PROPOSED**

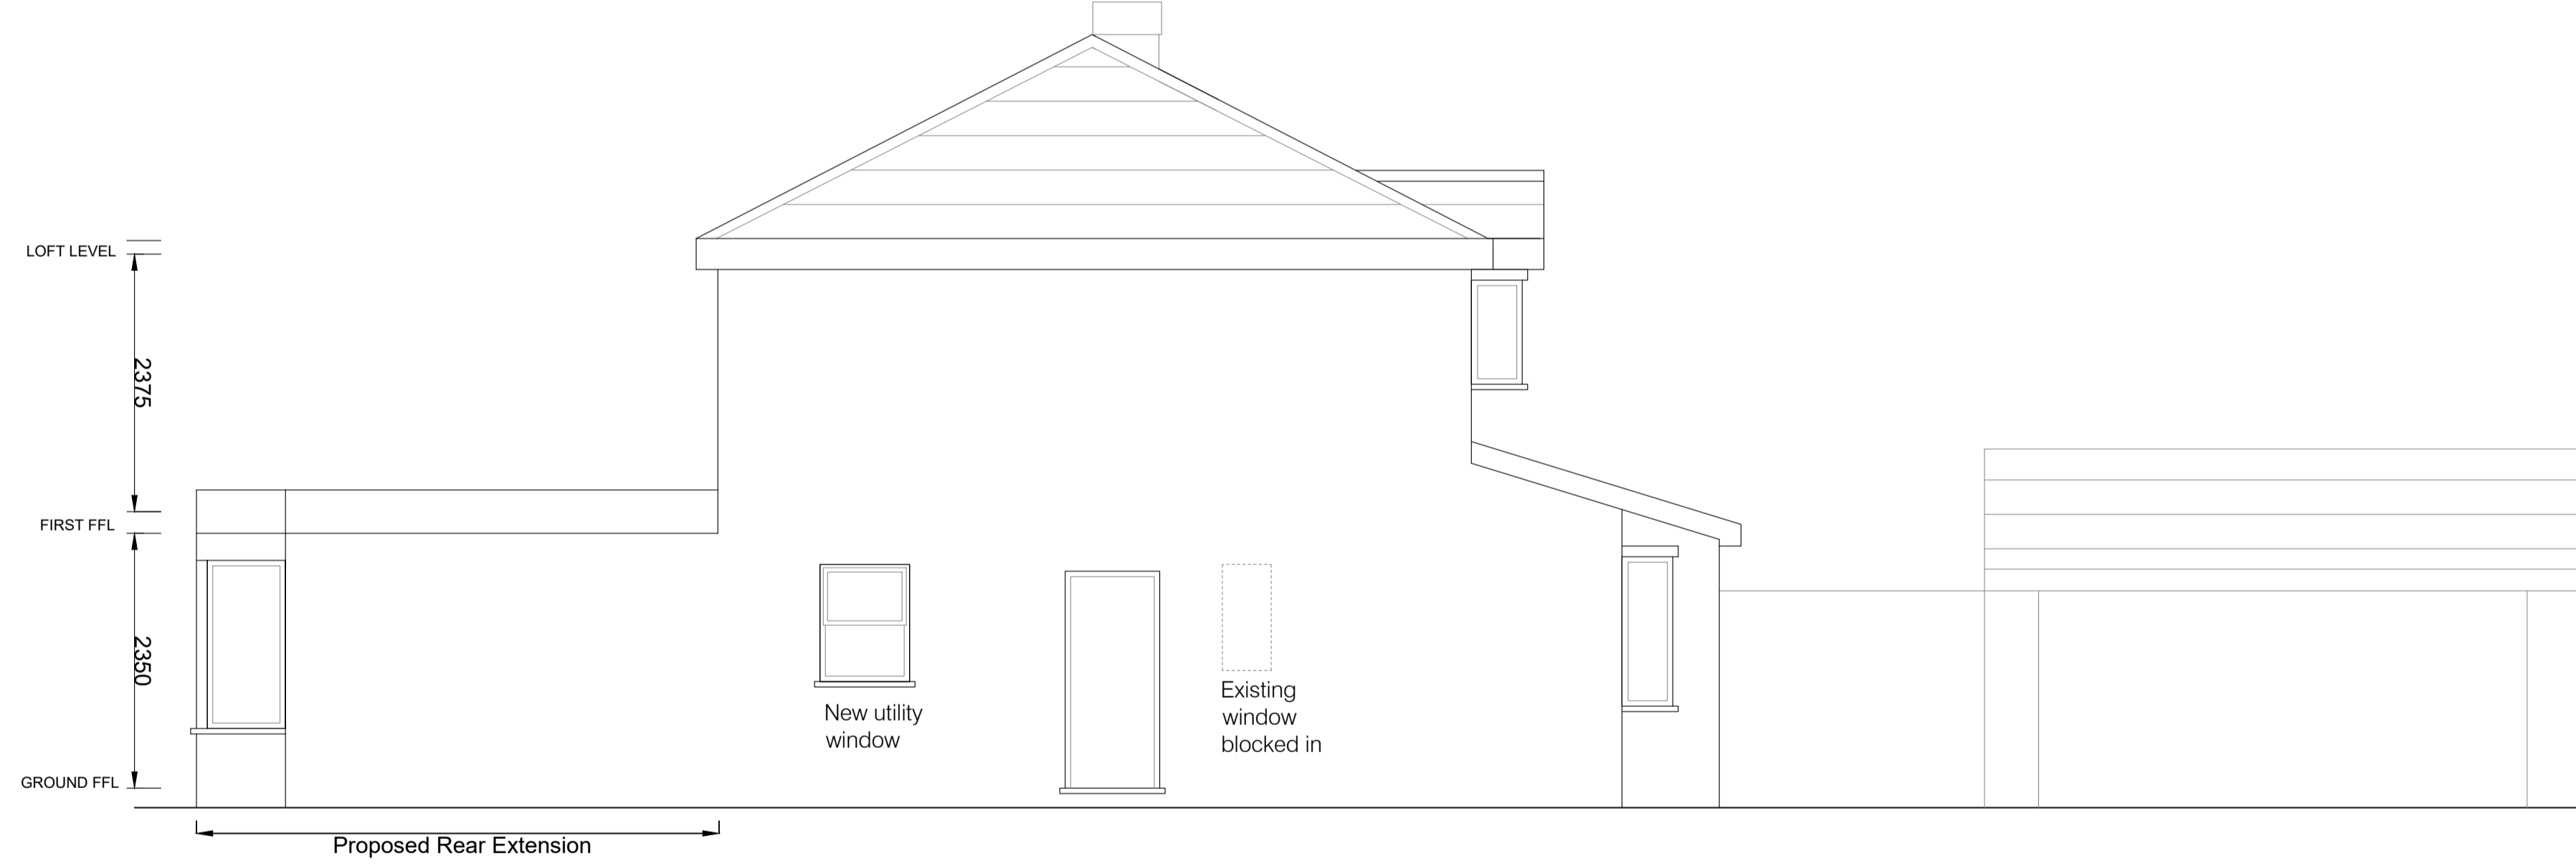

**SIDE ELEVATION (north facing)  
AS PROPOSED**

**PLANNING**  
 PLEASE DO NOT CONSTRUCT FROM THIS DRAWING

REV	DESCRIPTION	DATE
<p><b>NH</b> Natalie Horner BA (Hons) PG Arch Dip ARB RIBA            Architectural Design Services            E: natalie@nataliehorner.co.uk            T: 01948 7050</p>		
<p><b>PROJECT:</b>            14 PARKWAY            MAIDENHEAD            SL6 6LP</p>		
<p><b>CLIENT:</b>            STEVE AND JAYNE ALLISON</p>		
<p><b>DRAWING TITLE:</b>            ELEVATIONS            AS PROPOSED</p>		
Scale	Drawn	Date
1:50 @A1 1:100 @A3 (or as specified)	NH	21.12.22
Project	Drawing No	Revision
0224	002	1