



PROPOSED SIDE ELEVATION,
as seen from the North.

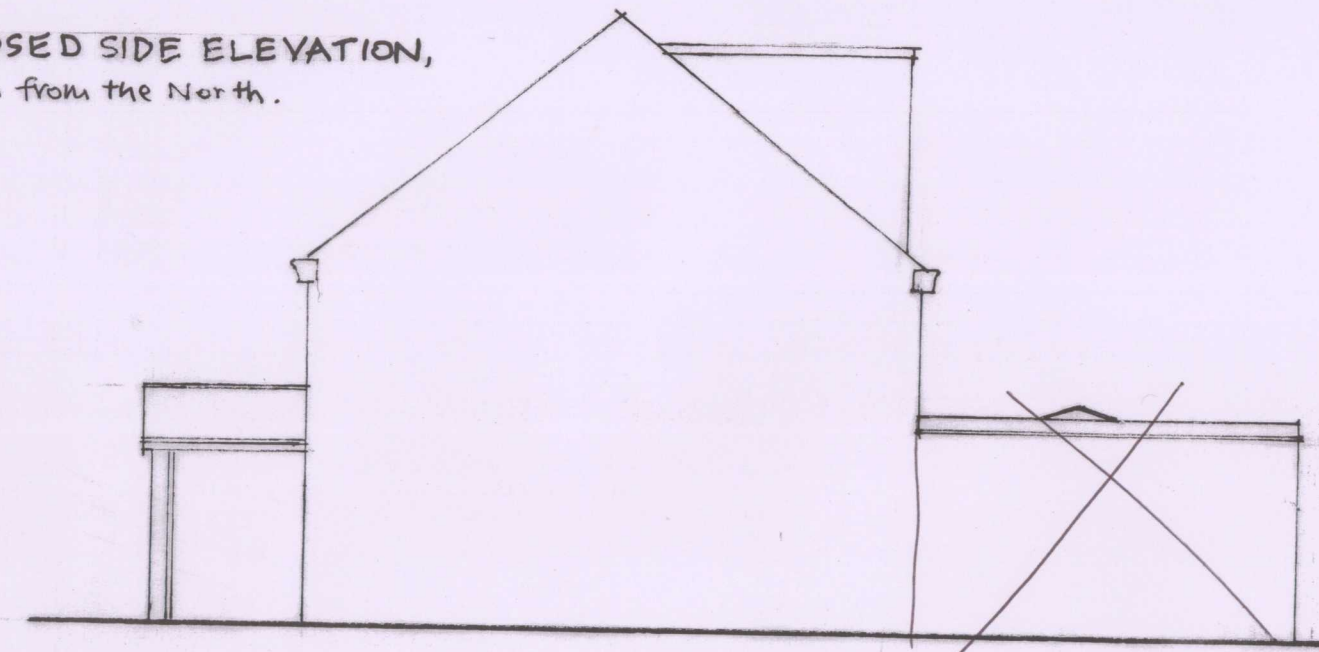


PVCu slats to
clad dormer.

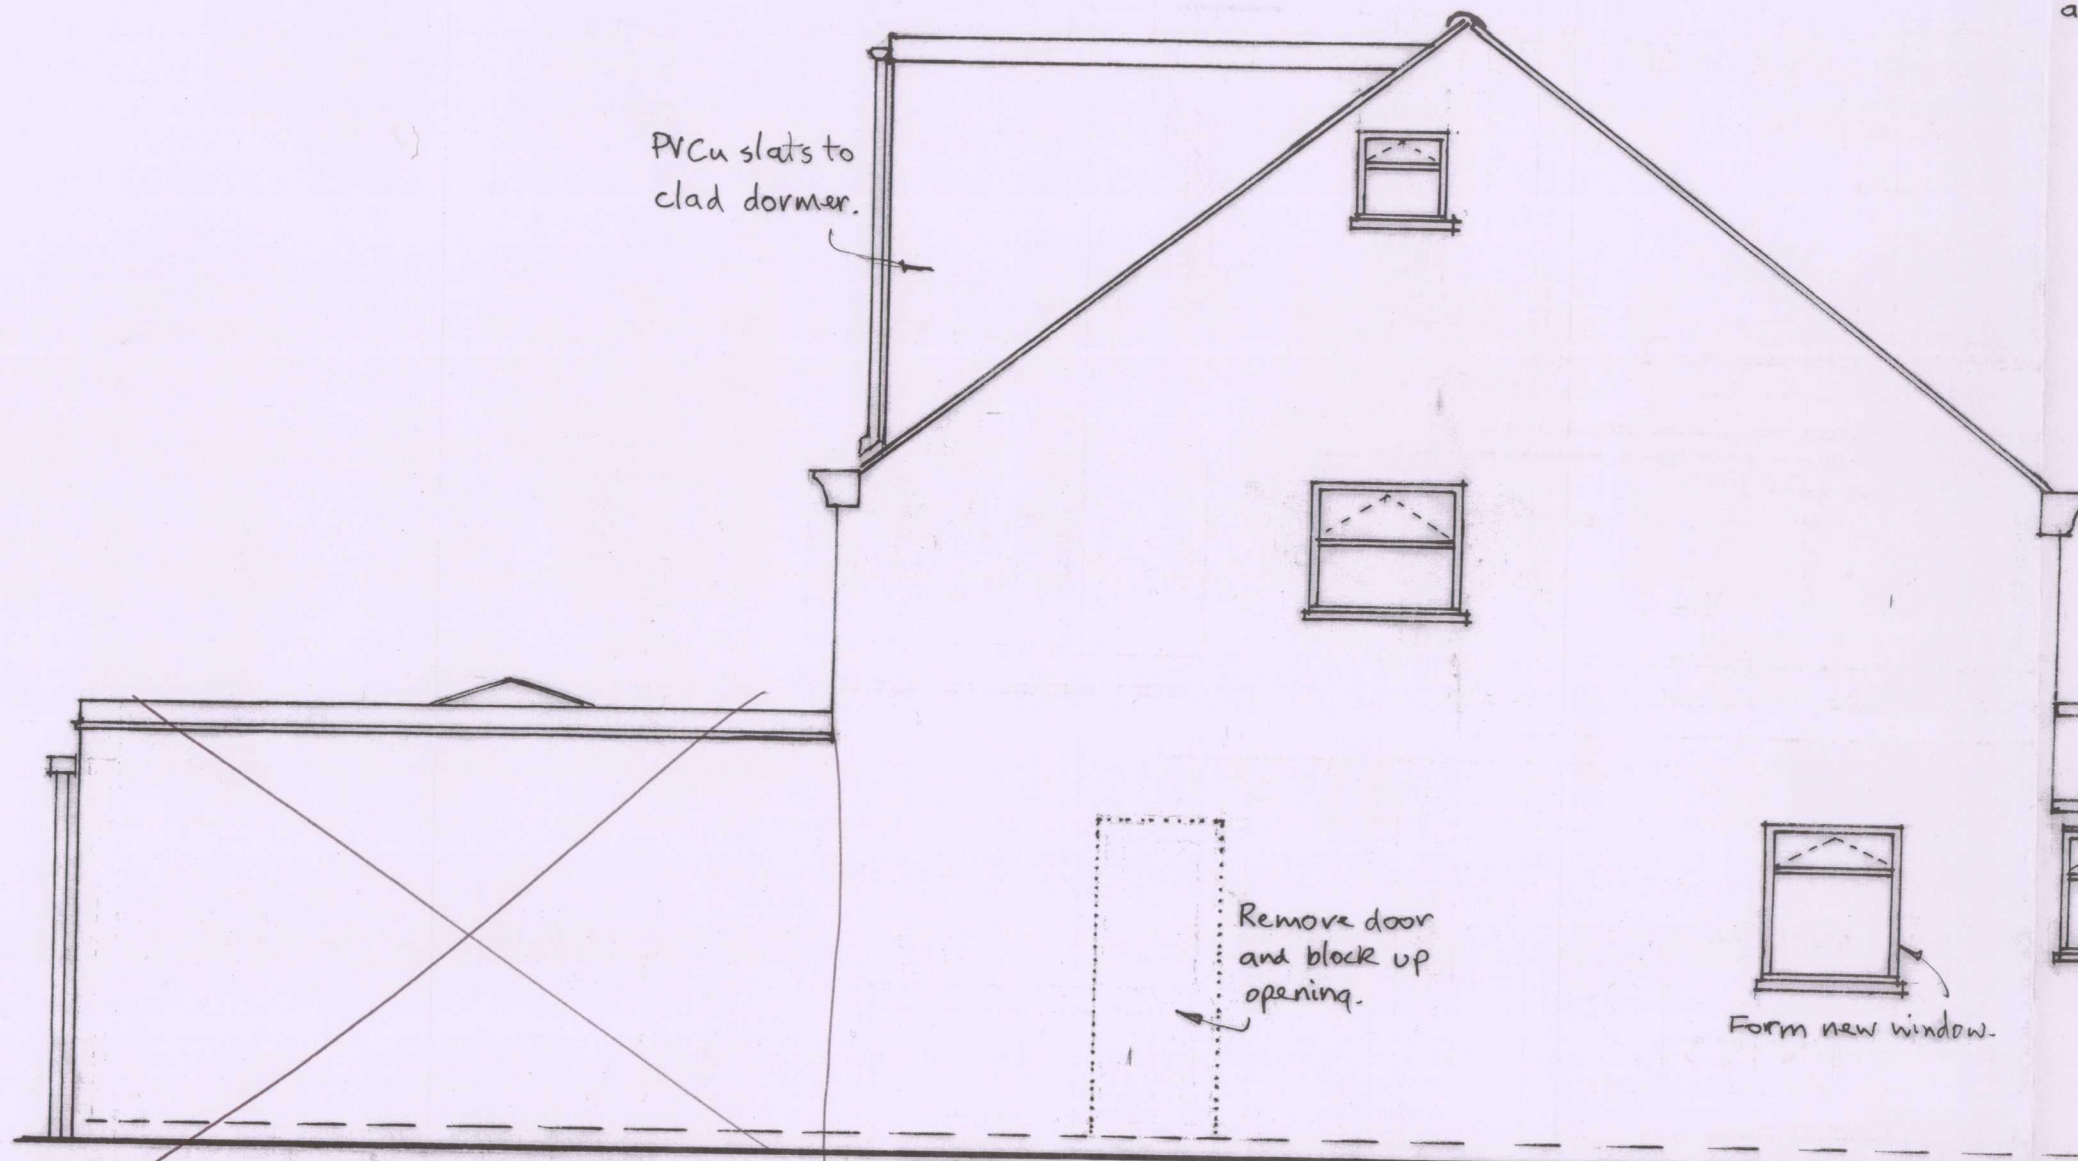

PROPOSED SIDE ELEVATION, as seen from the South.

concrete tiles
to porch roof.

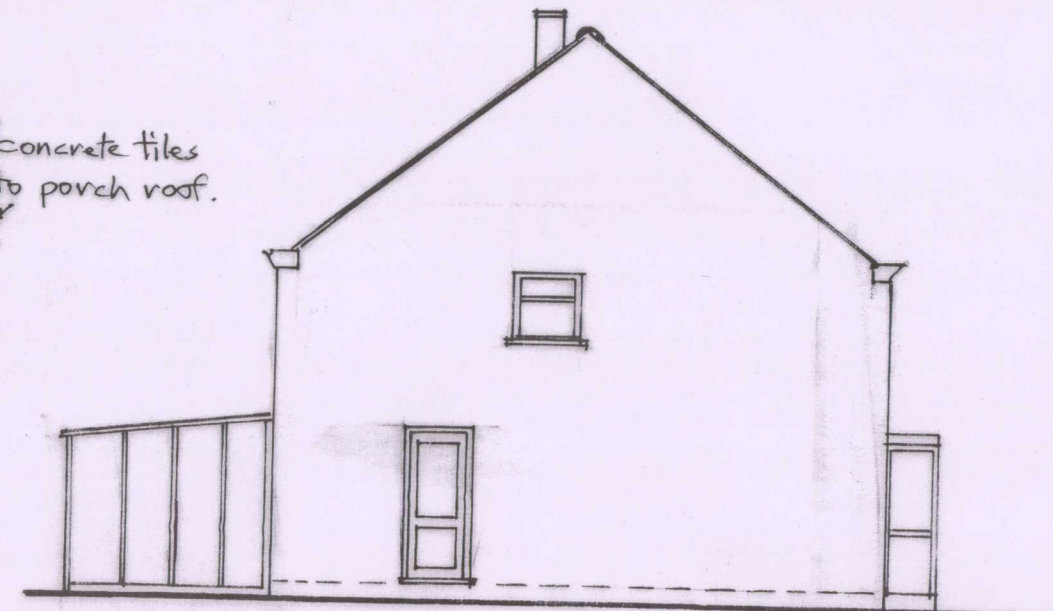

EXISTING SIDE ELEVATION.

NOTES.

1. Proposed elevation, as seen from the North added.

21, RAY LEA CLOSE,
MAIDENHEAD,
BERKS SL6 8QW


PROPOSED PORCH, REAR
EXTENSION AND LOFT
CONVERSION for
MR. H. FORRESTER

DRG. NO. 2023/100/2 B
SCALE 1:50 and 1:100
DRAWN D.J.P.
DATE 12.2.24.


REVISIONS

- A. Porch and rear extension lengthened by 220mm, side door opening blocked up.
- B. Proposed side elevation, as seen from the north, added.


D.J. PORTER,
Building Surveyor,
16, OVERBURY AVENUE,
WOKINGHAM,
BERKS RG41 1LB
Tel. No. 0777 576 2326

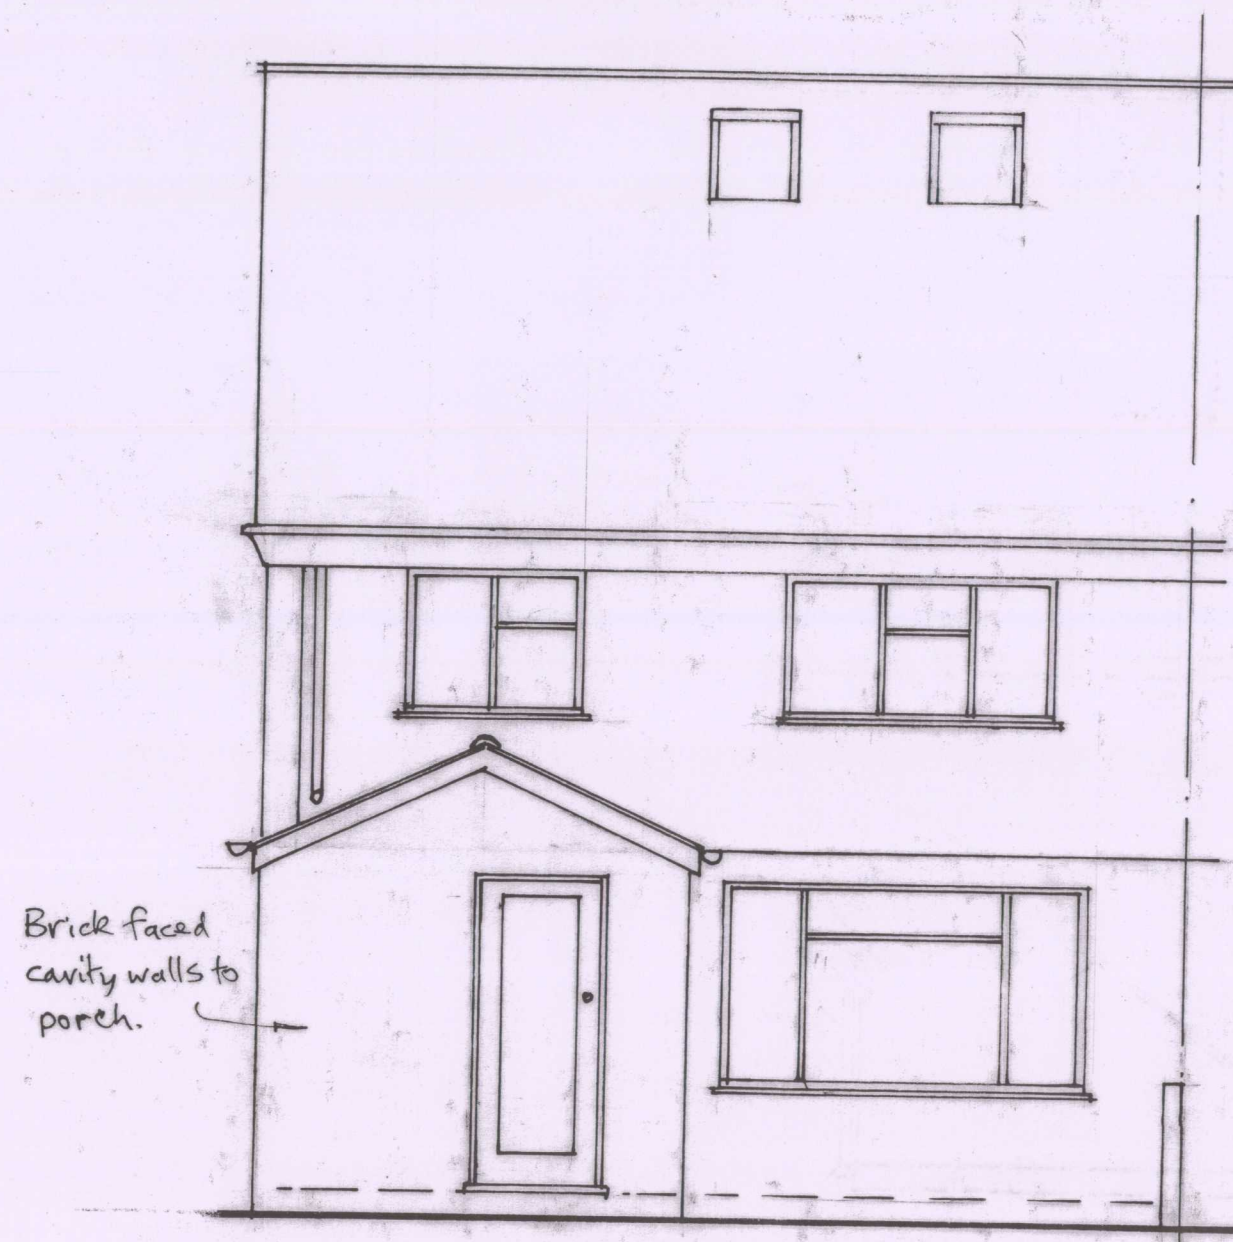

PROPOSED FRONT ELEVATION.

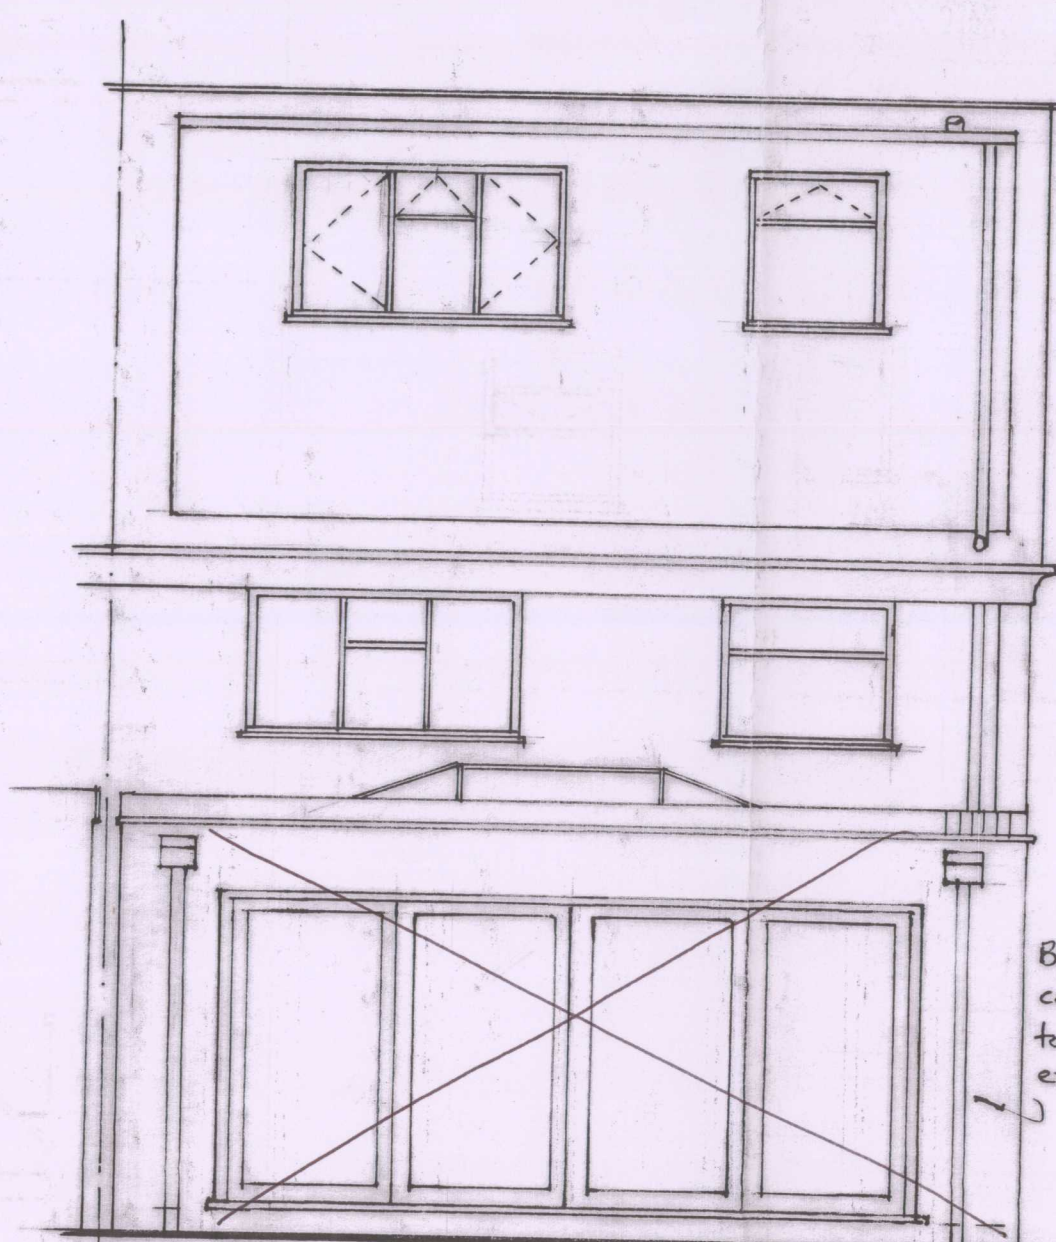

PROPOSED REAR ELEVATION.

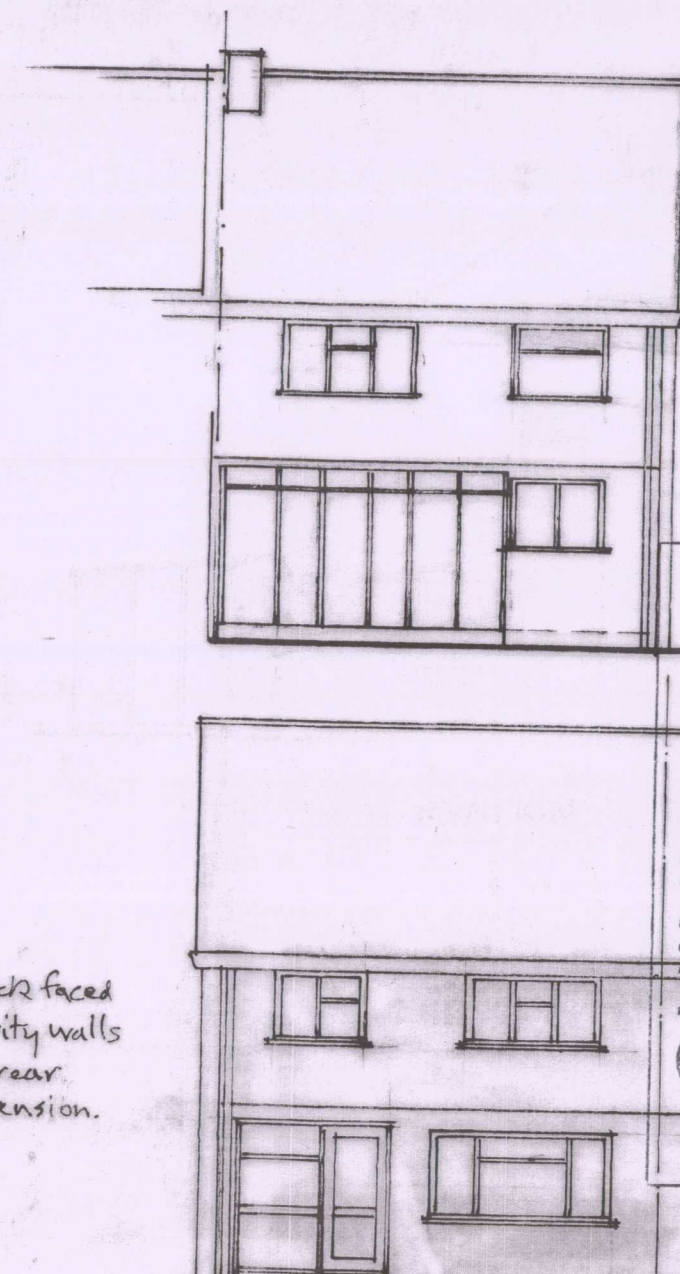

EXISTING REAR
ELEVATION.

PLANNING

- 8 APR 2024

RECEIVED

EXISTING FRONT
ELEVATION.