


Ground Floor Plan



Roof Plan

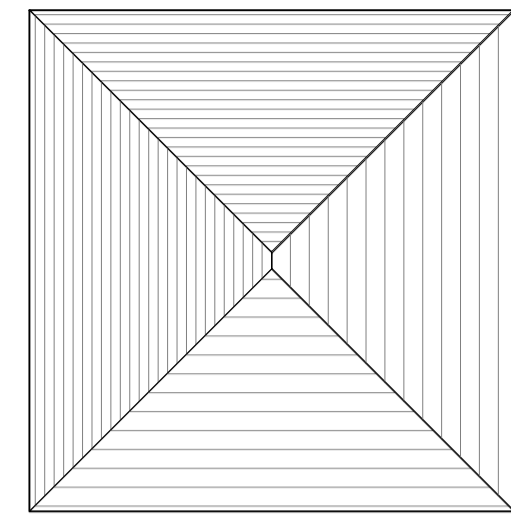


Front Elevation

Side Elevation




Rear Elevation


Side Elevation

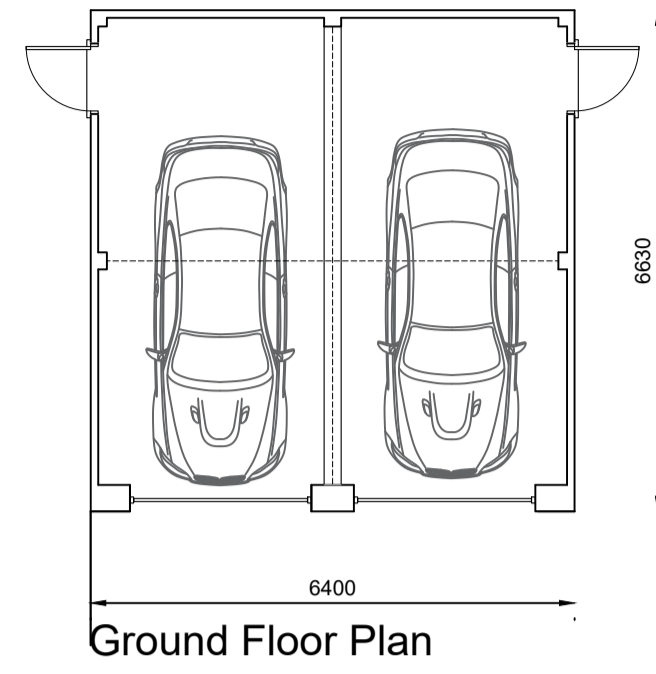

Ground Floor Plan

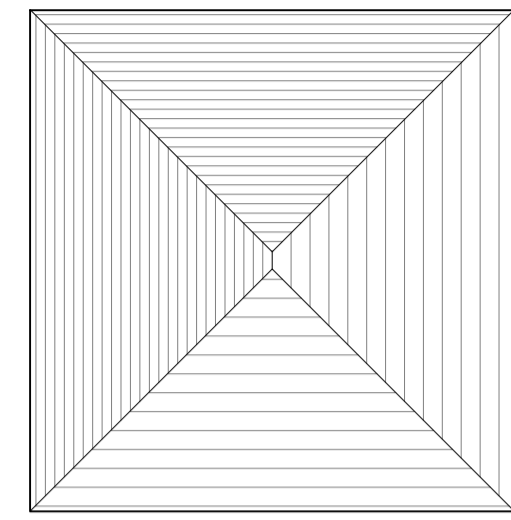

Roof Plan

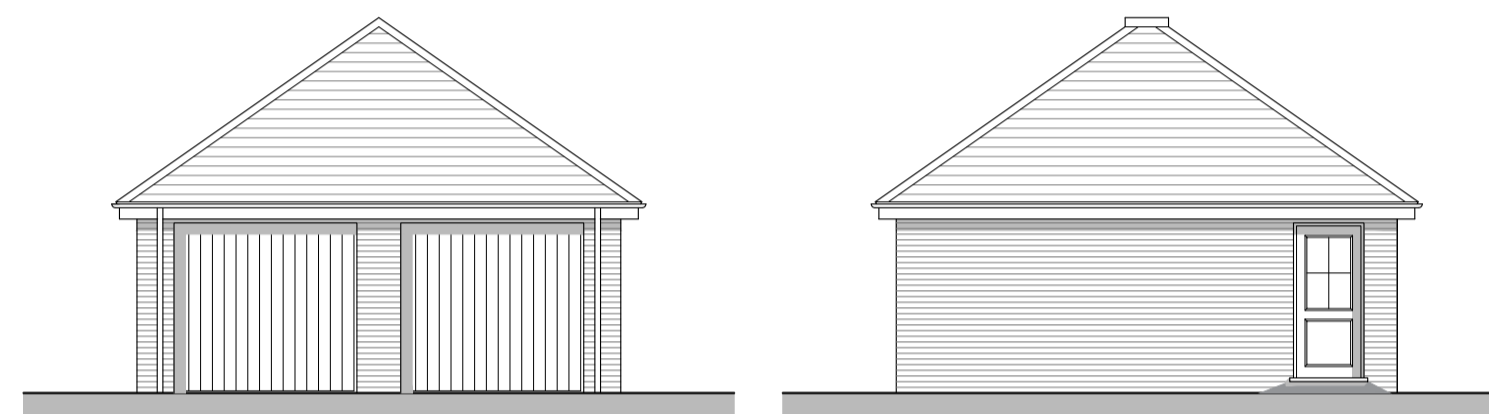


Front Elevation

Side Elevation




Rear Elevation

Side Elevation

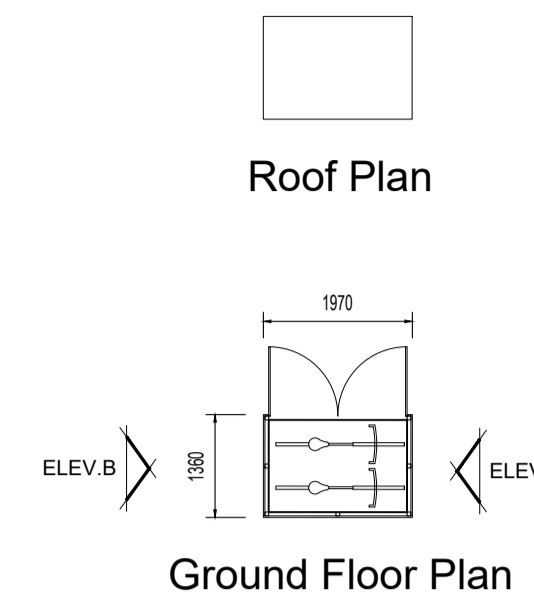


Roof Plan


Ground Floor Plan

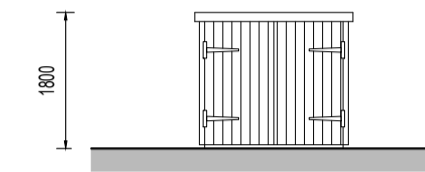


Front Elevation

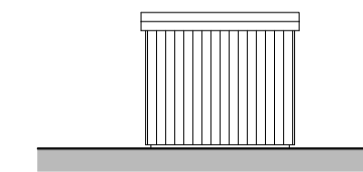


Rear Elevation

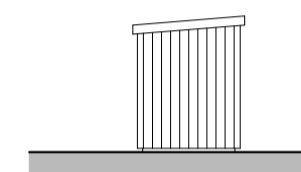

Front Elevation

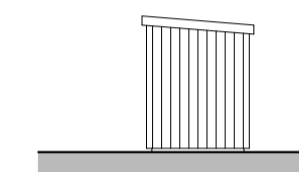

Front Elevation

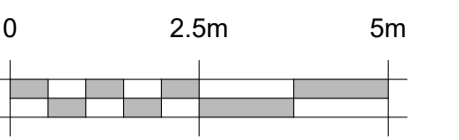

REV.	DATE	REVISIONS:	BY	REV.	DATE	REVISIONS:	BY	REV.	DATE	REVISIONS:	BY	STATUS:
-	-	-	-	-	-	-	-	-	-	-	-	-

Planning

CLIENT:	BlackOnyx Projects	PROJECT:	Sheeples House, West Horsely, KT24 6AL
SCALE:	1:100 (A1 ORIGINAL)	DRAWING:	Proposed Plans and Elevations Garages and Cycle store
DRAWN:	RPO	23125	P115
DATE:	21.03.2024		-

Broadmeade House, Farnham Business Park,  
Weydon Lane, Farnham, Surrey GU9 8QT.  
info@osparchitecture.com www.osparchitecture.com  
Tel: 01252 267878

© COPYRIGHT EXISTS ON THE DESIGNS AND INFORMATION SHOWN ON THIS DRAWING. This drawing may be scaled or cross referenced to the scale bar for planning application purposes only. Do not scale for any other purpose. Use figured dimensions only. Subject to site survey and all necessary consents. All dimensions to be checked by user and any discrepancies, errors or omissions to be reported to the Architect before work commences. This drawing is to be read in conjunction with all other relevant materials. OS Licence No. 100007327