


All drawing measurements are approximate.

Note: all load-bearing walls are assumed. Subject to on site inspection and open up works by chosen contractor.

Note: all garden and neighboring property ground levels are approximate. Subject to on site inspection by chosen contractor.

Note: The neighboring property have not been surveyed.

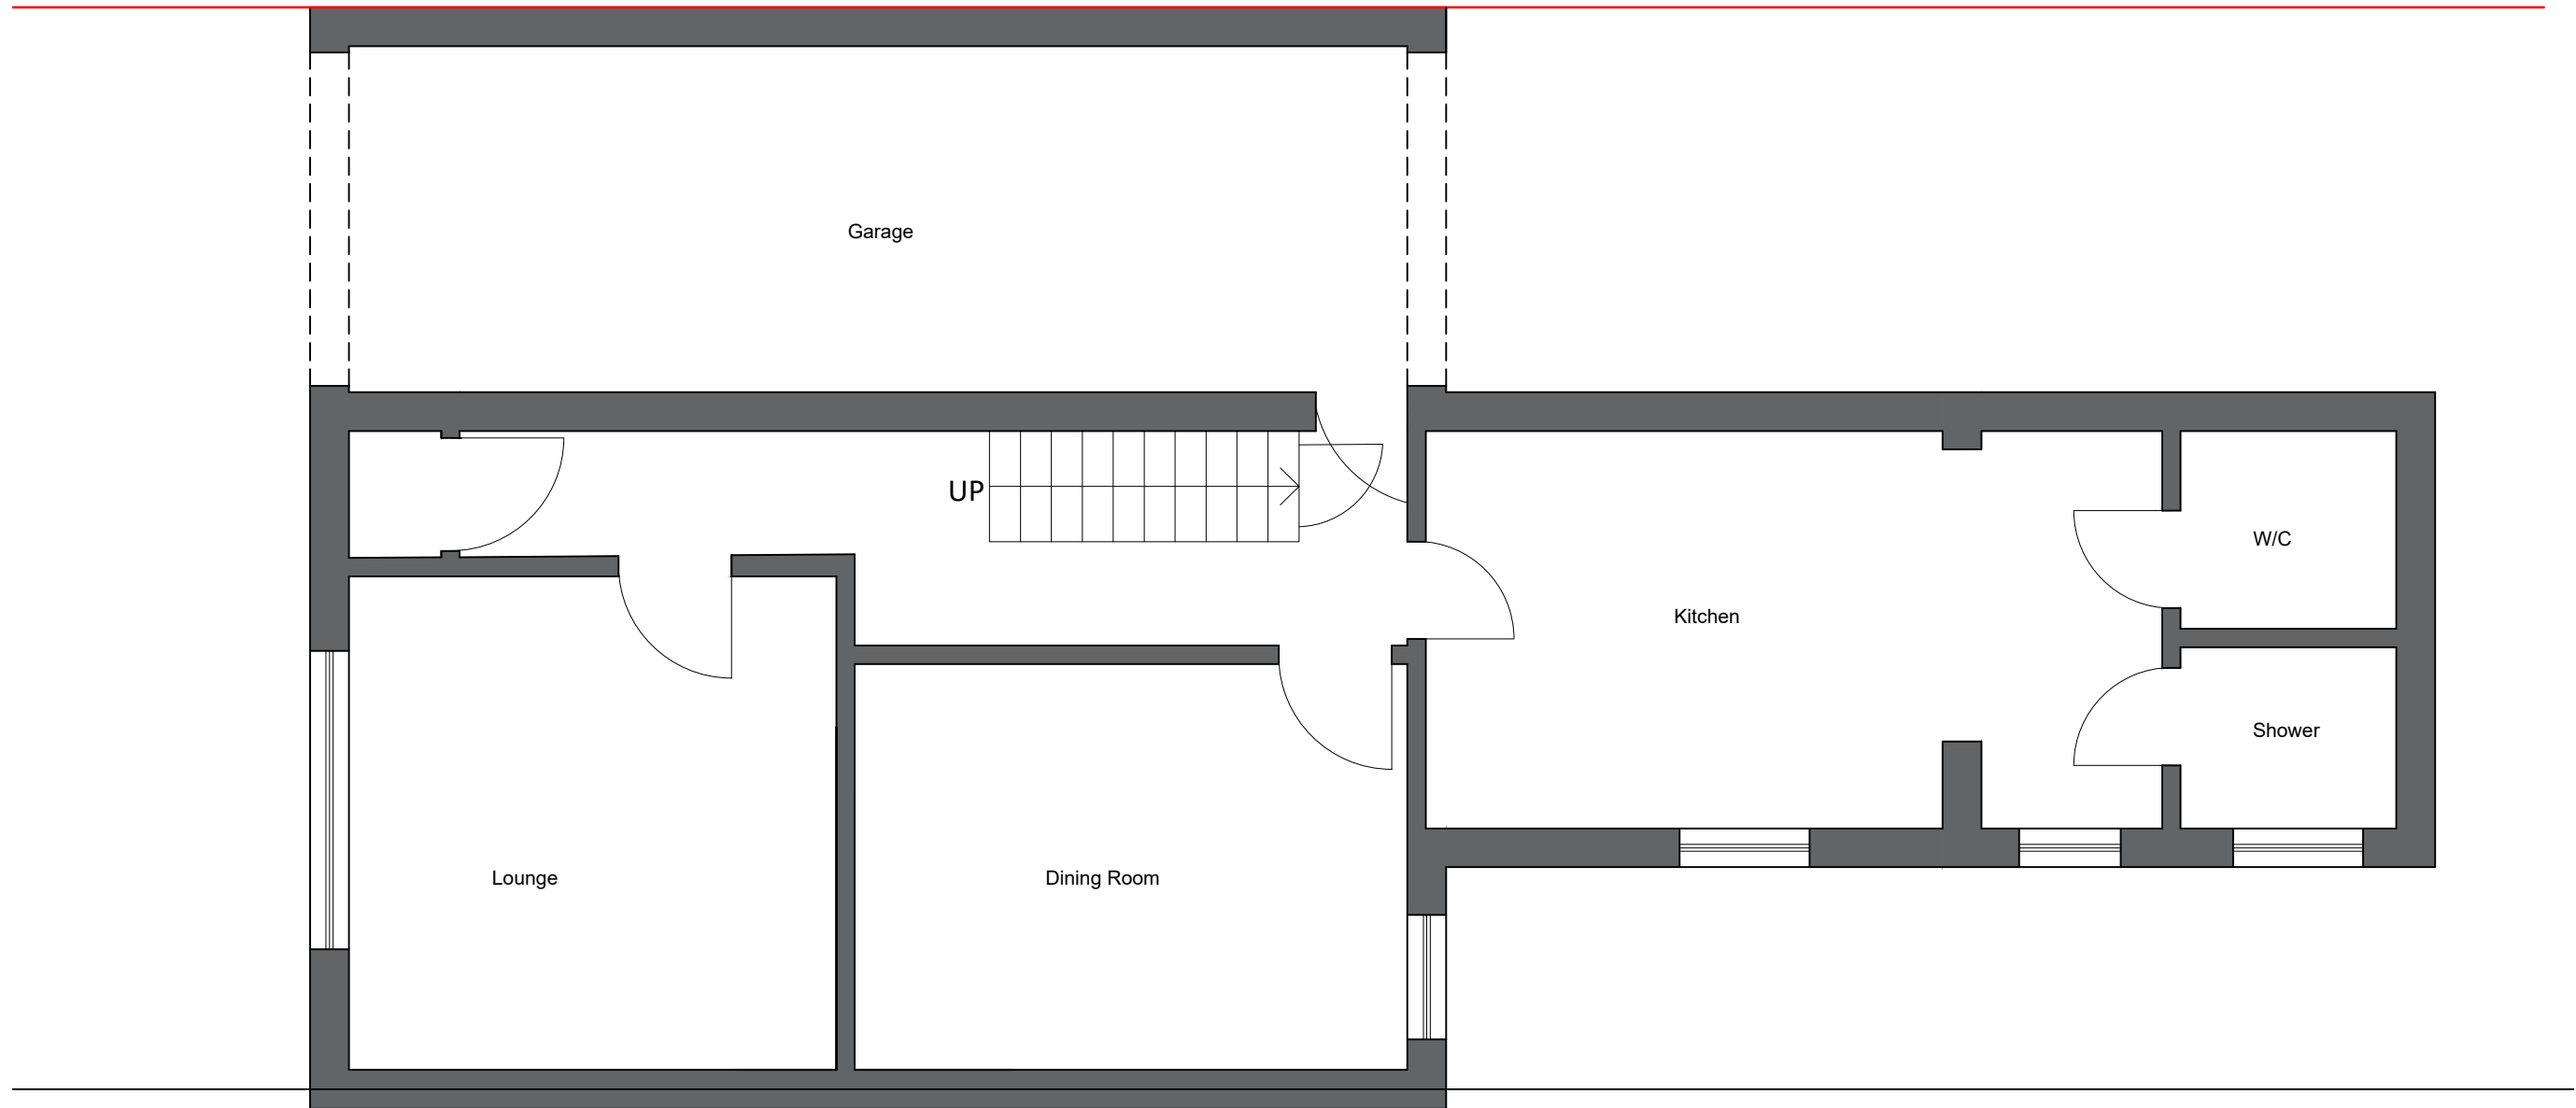

Ground Floor Plan




Drawing Number	Rev	Project Number	Date	Sheet By	Checked By	Scale @ Size	Status	Drawing Title	Job Name	Client Name	REV DESCRIPTION	INITIALS/	© THIS DRAWING AND CAD DATA THEREIN IS PROTECTED BY COPYRIGHT AND MUST NOT BE COPIED OR REPRODUCED WITHOUT THE WRITTEN CONSENT OF THE CONSULTANT.	NO DIMENSIONS ARE TO BE SCALED FROM THIS DRAWING. USE FIGURED DIMENSIONS ONLY. ALL DIMENSIONS AND SIZES ARE TO BE CHECKED ON SITE AND ANY DISCREPANCIES REPORTED TO THE CONSULTANT PRIOR TO INITIATION OF ANY WORKS.	GOGO STUDIO 41 Whitcomb Street Leicester Square London, WC2H 7DT
01		01-2401-108	10/01/24	UP	DG	1:50@ A3	HMO	Existing Ground Floor	4 Gordon Road, Gillingham, ME7 2NE	Aaron	Claire	www.gogo-studio.com info@gogo-studio.com 020 3900 3589			

All drawing measurements are approximate.

Note: all load-bearing walls are assumed. Subject to on site inspection and open up works by chosen contractor.

Note: all garden and neighboring property ground levels are approximate. Subject to on site inspection by chosen contractor.

Note: The neighboring property above have not been surveyed.

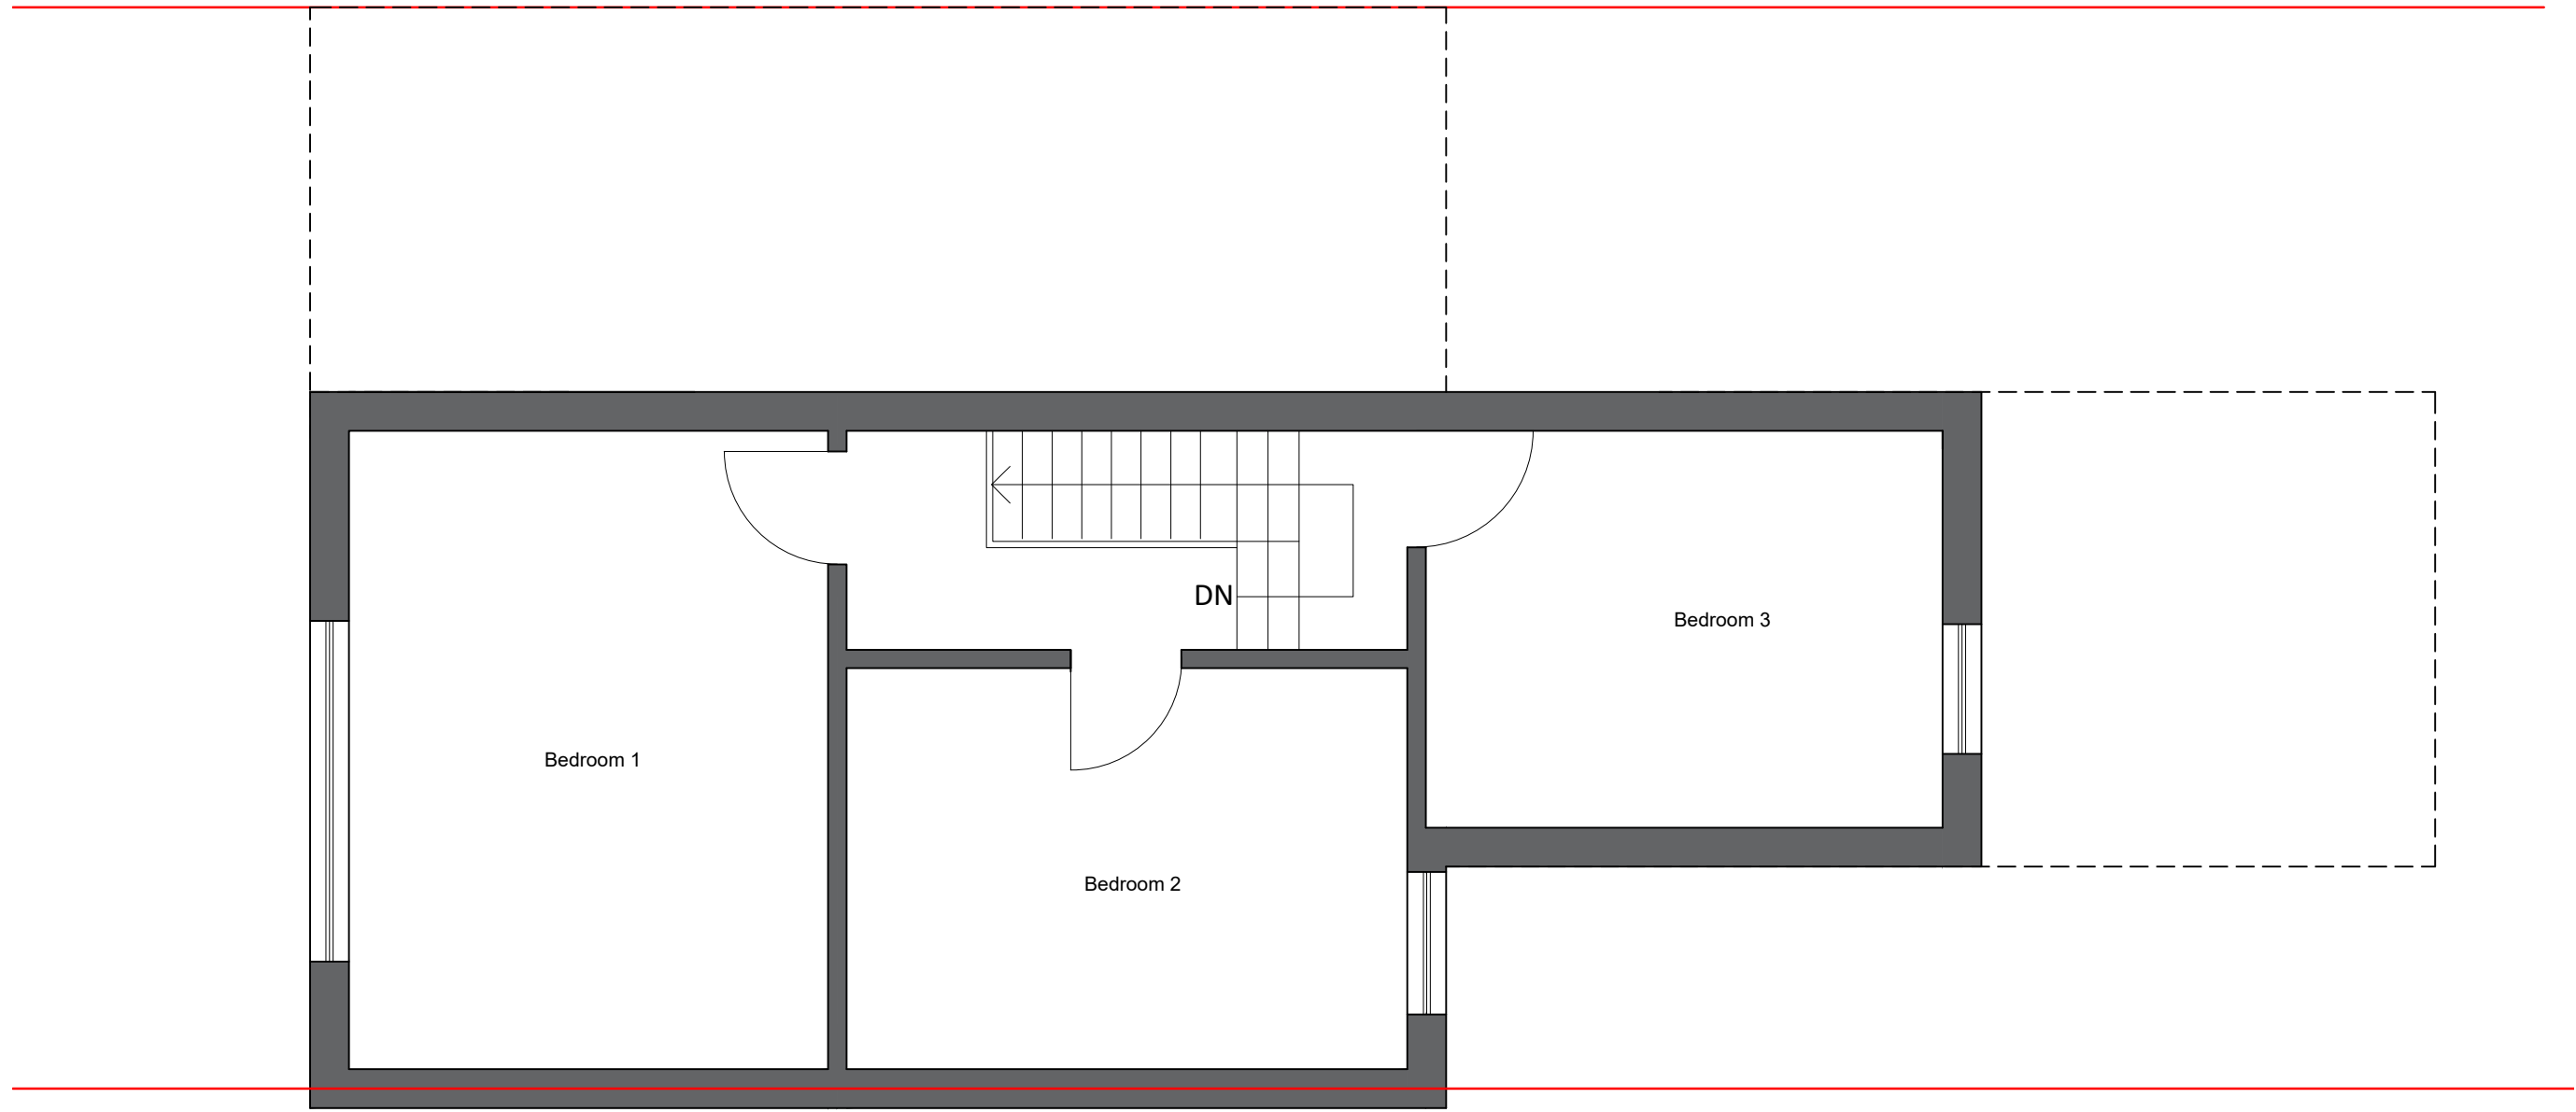

First Floor Plan




Drawing Number	Rev	Project Number	Date	Sheet By	Checked By	Scale @ Size	Status	Drawing Title	Job Name	Client Name	REV DESCRIPTION	INITIALS/	© THIS DRAWING AND CAD DATA THEREIN IS PROTECTED BY COPYRIGHT AND MUST NOT BE COPIED OR REPRODUCED WITHOUT THE WRITTEN CONSENT OF THE CONSULTANT.	NO DIMENSIONS ARE TO BE SCALED FROM THIS DRAWING. USE FIGURED DIMENSIONS ONLY. ALL DIMENSIONS AND SIZES ARE TO BE CHECKED ON SITE AND ANY DISCREPANCIES REPORTED TO THE CONSULTANT PRIOR TO INITIATION OF ANY WORKS.	GO GO STUDIO 41 Whitcomb Street Leicester Square London, WC2H 7DT
02		01-2401-108	10/01/24	UP	DG	1:50@ A3	HMO	Existing First Floor	4 Gordon Road, Gillingham, ME7 2NE	Aaron	Claire	www.gogo-studio.com info@gogo-studio.com 020 3900 3589			

All drawing measurements are approximate.

Note: all load-bearing walls are assumed. Subject to on site inspection and open up works by chosen contractor.

Note: all garden and neighboring property ground levels are approximate. Subject to on site inspection by chosen contractor.

Note: The neighboring property and flats above have not been surveyed.

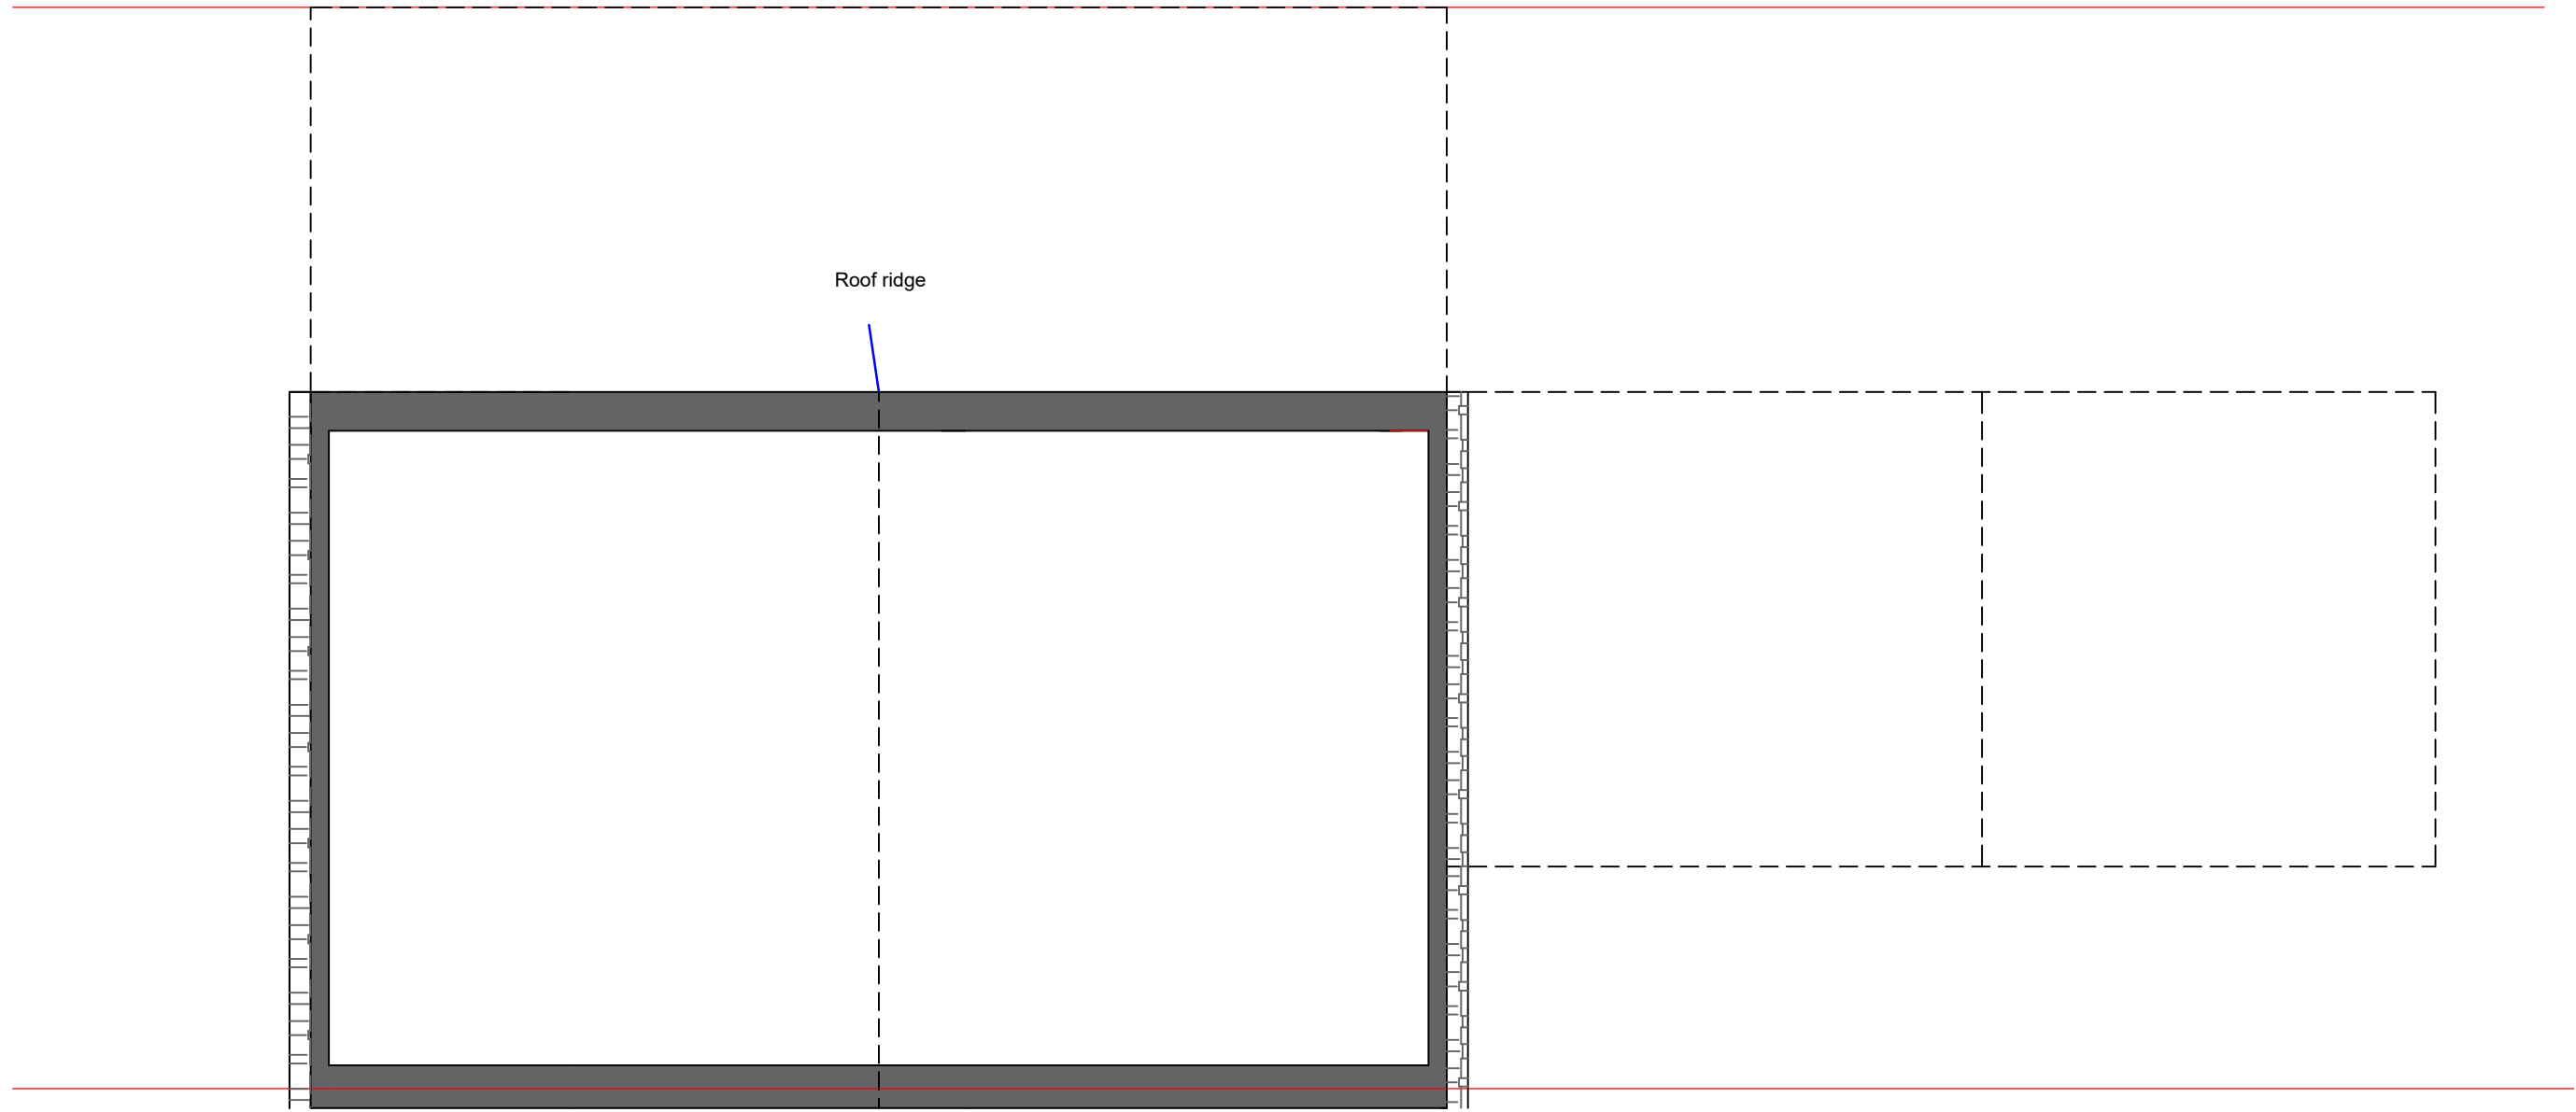

Loft Floor Plan




Drawing Number	Rev	Project Number	Date	Sheet By	Checked By	Scale @ Size	Status	Drawing Title	Job Name	Client Name	REV DESCRIPTION	INITIALS/	© THIS DRAWING AND CAD DATA THEREIN IS PROTECTED BY COPYRIGHT AND MUST NOT BE COPIED OR REPRODUCED WITHOUT THE WRITTEN CONSENT OF THE CONSULTANT.	NO DIMENSIONS ARE TO BE SCALED FROM THIS DRAWING. USE FIGURED DIMENSIONS ONLY. ALL DIMENSIONS AND SIZES ARE TO BE CHECKED ON SITE AND ANY DISCREPANCIES REPORTED TO THE CONSULTANT PRIOR TO INITIATION OF ANY WORKS.	GO GO STUDIO 41 Whitcomb Street Leicester Square London, WC2H 7DT
03		01-2401-108	10/01/24	UP	DG	1:50@ A3	HMO	Existing Loft Floor	4 Gordon Road, Gillingham, ME7 2NE	Aaron					

All drawing measurements are approximate.

Note: all load-bearing walls are assumed. Subject to on site inspection and open up works by chosen contractor.

Note: all garden and neighboring property ground levels are approximate. Subject to on site inspection by chosen contractor.

Note: The neighboring property and flats above have not been surveyed.

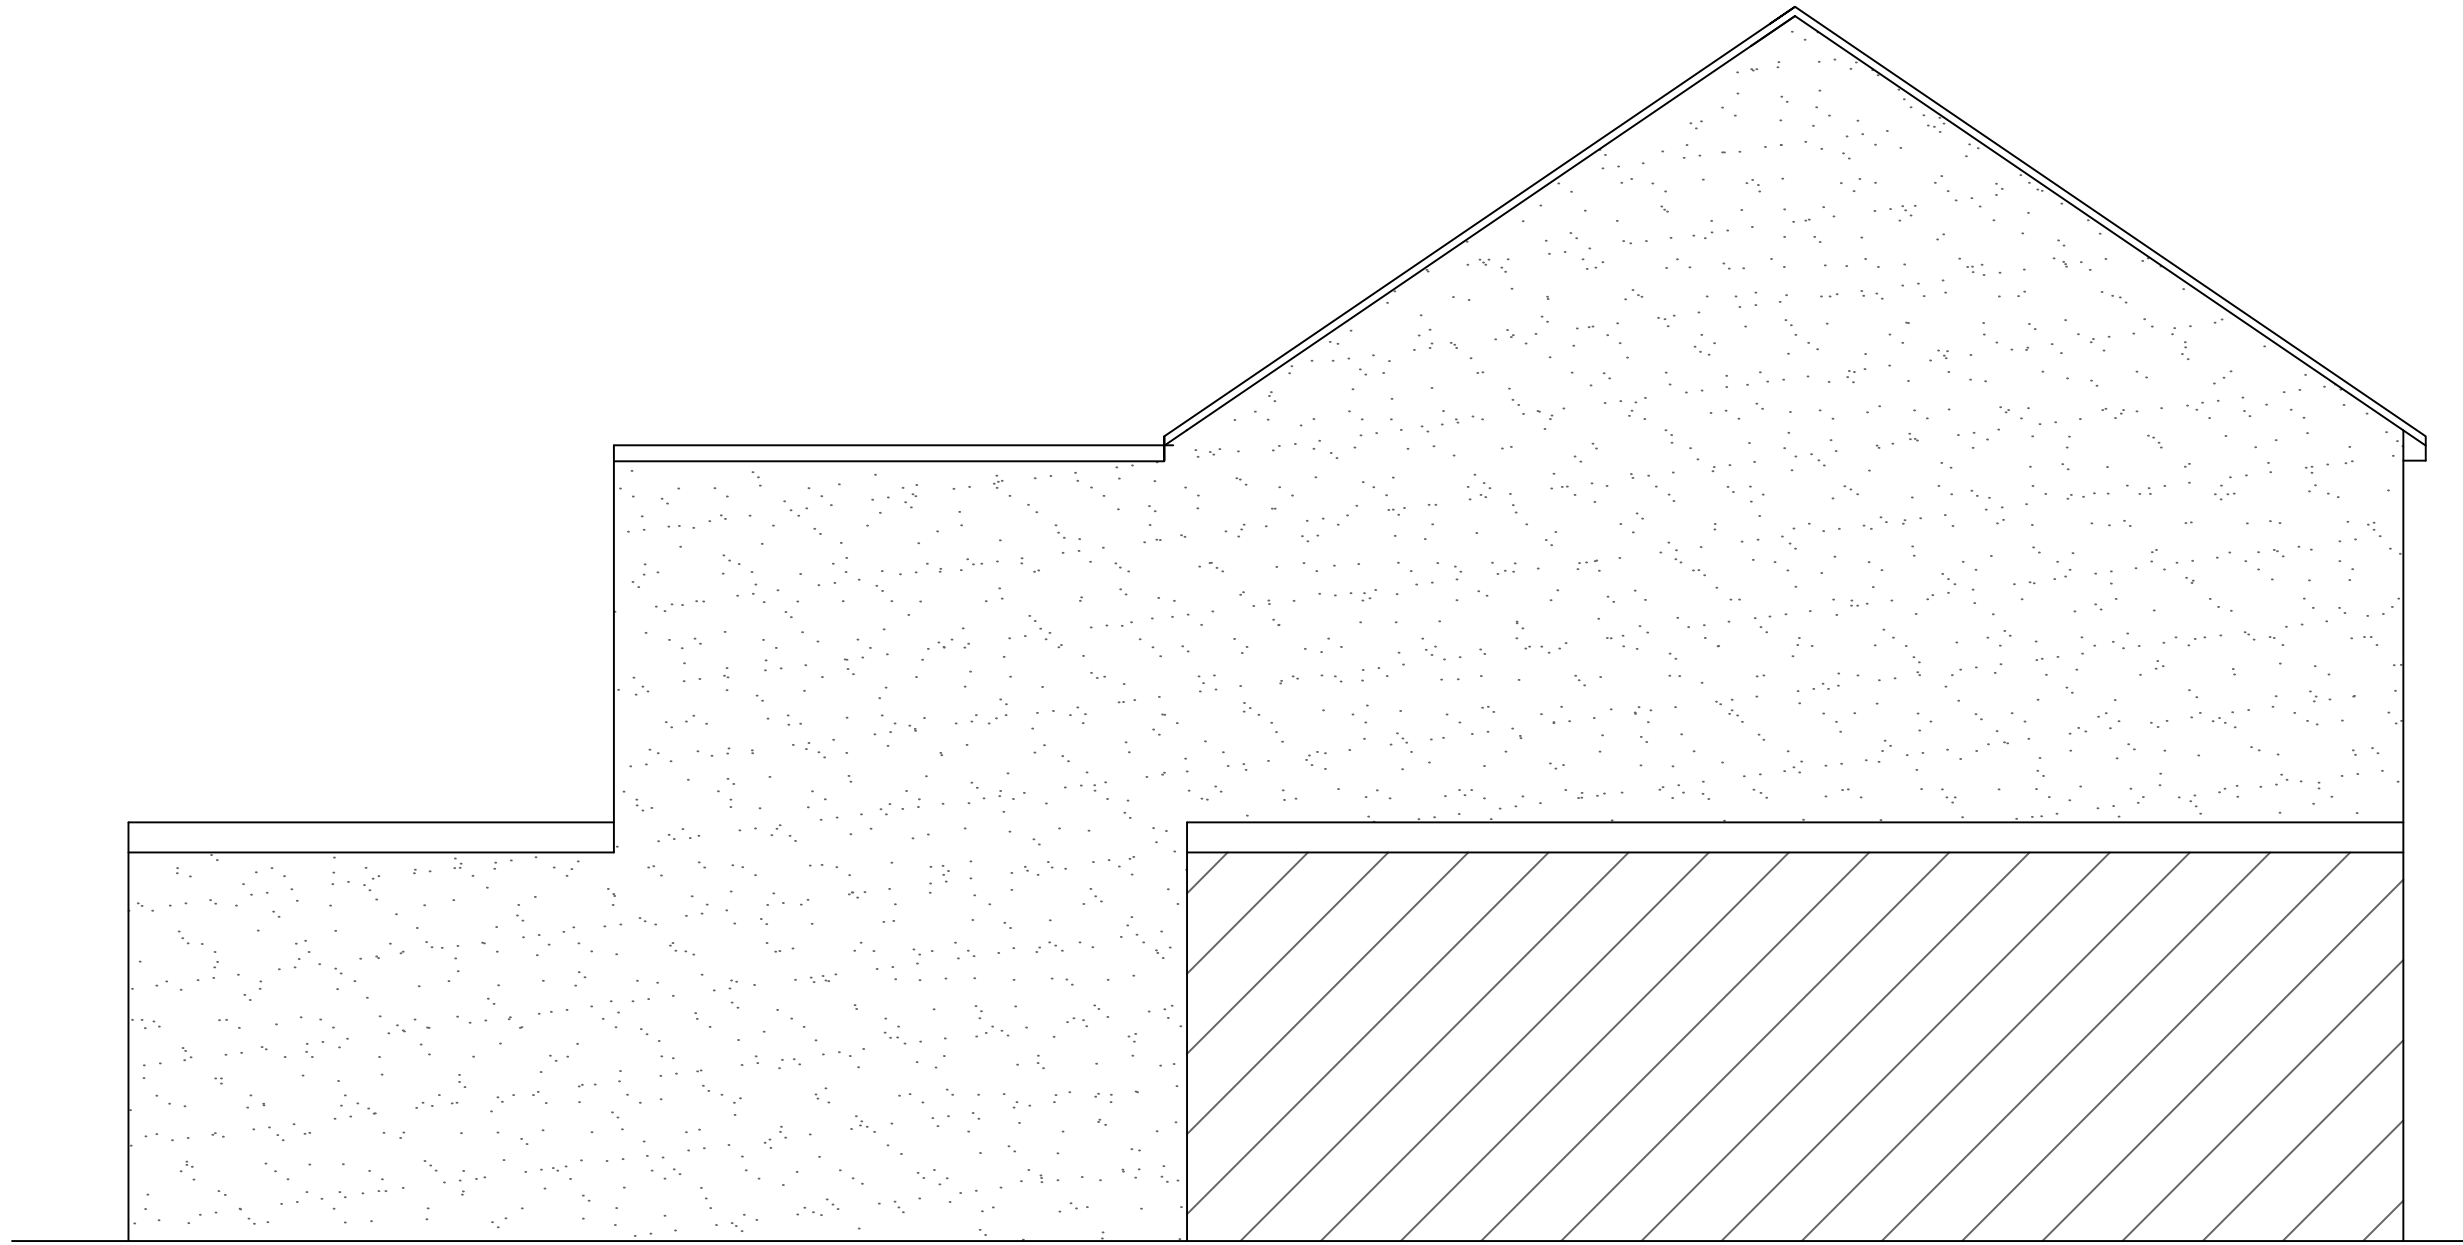

Left Side Elevation




Drawing Number	Rev	Project Number	Date	Sheet By	Checked By	Scale @ Size	Status	Drawing Title	Job Name	Client Name	REV DESCRIPTION	INITIALS/	© THIS DRAWING AND CAD DATA THEREIN IS PROTECTED BY COPYRIGHT AND MUST NOT BE COPIED OR REPRODUCED WITHOUT THE WRITTEN CONSENT OF THE CONSULTANT.	NO DIMENSIONS ARE TO BE SCALED FROM THIS DRAWING. USE FIGURED DIMENSIONS ONLY. ALL DIMENSIONS AND SIZES ARE TO BE CHECKED ON SITE AND ANY DISCREPANCIES REPORTED TO THE CONSULTANT PRIOR TO INITIATION OF ANY WORKS.	GO GO STUDIO 41 Whitcomb Street Leicester Square London, WC2H 7DT
04		01-2401-108	10/01/24	UP	DG	1:50@ A3	HMO	Existing Left Side Elevation	4 Gordon Road, Gillingham, ME7 2NE	Aaron	www.gogo-studio.com info@gogo-studio.com 020 3900 3589				

All drawing measurements are approximate.

Note: all load-bearing walls are assumed. Subject to on site inspection and open up works by chosen contractor.

Note: all garden and neighboring property ground levels are approximate. Subject to on site inspection by chosen contractor.

Note: The neighboring property and flats above have not been surveyed.

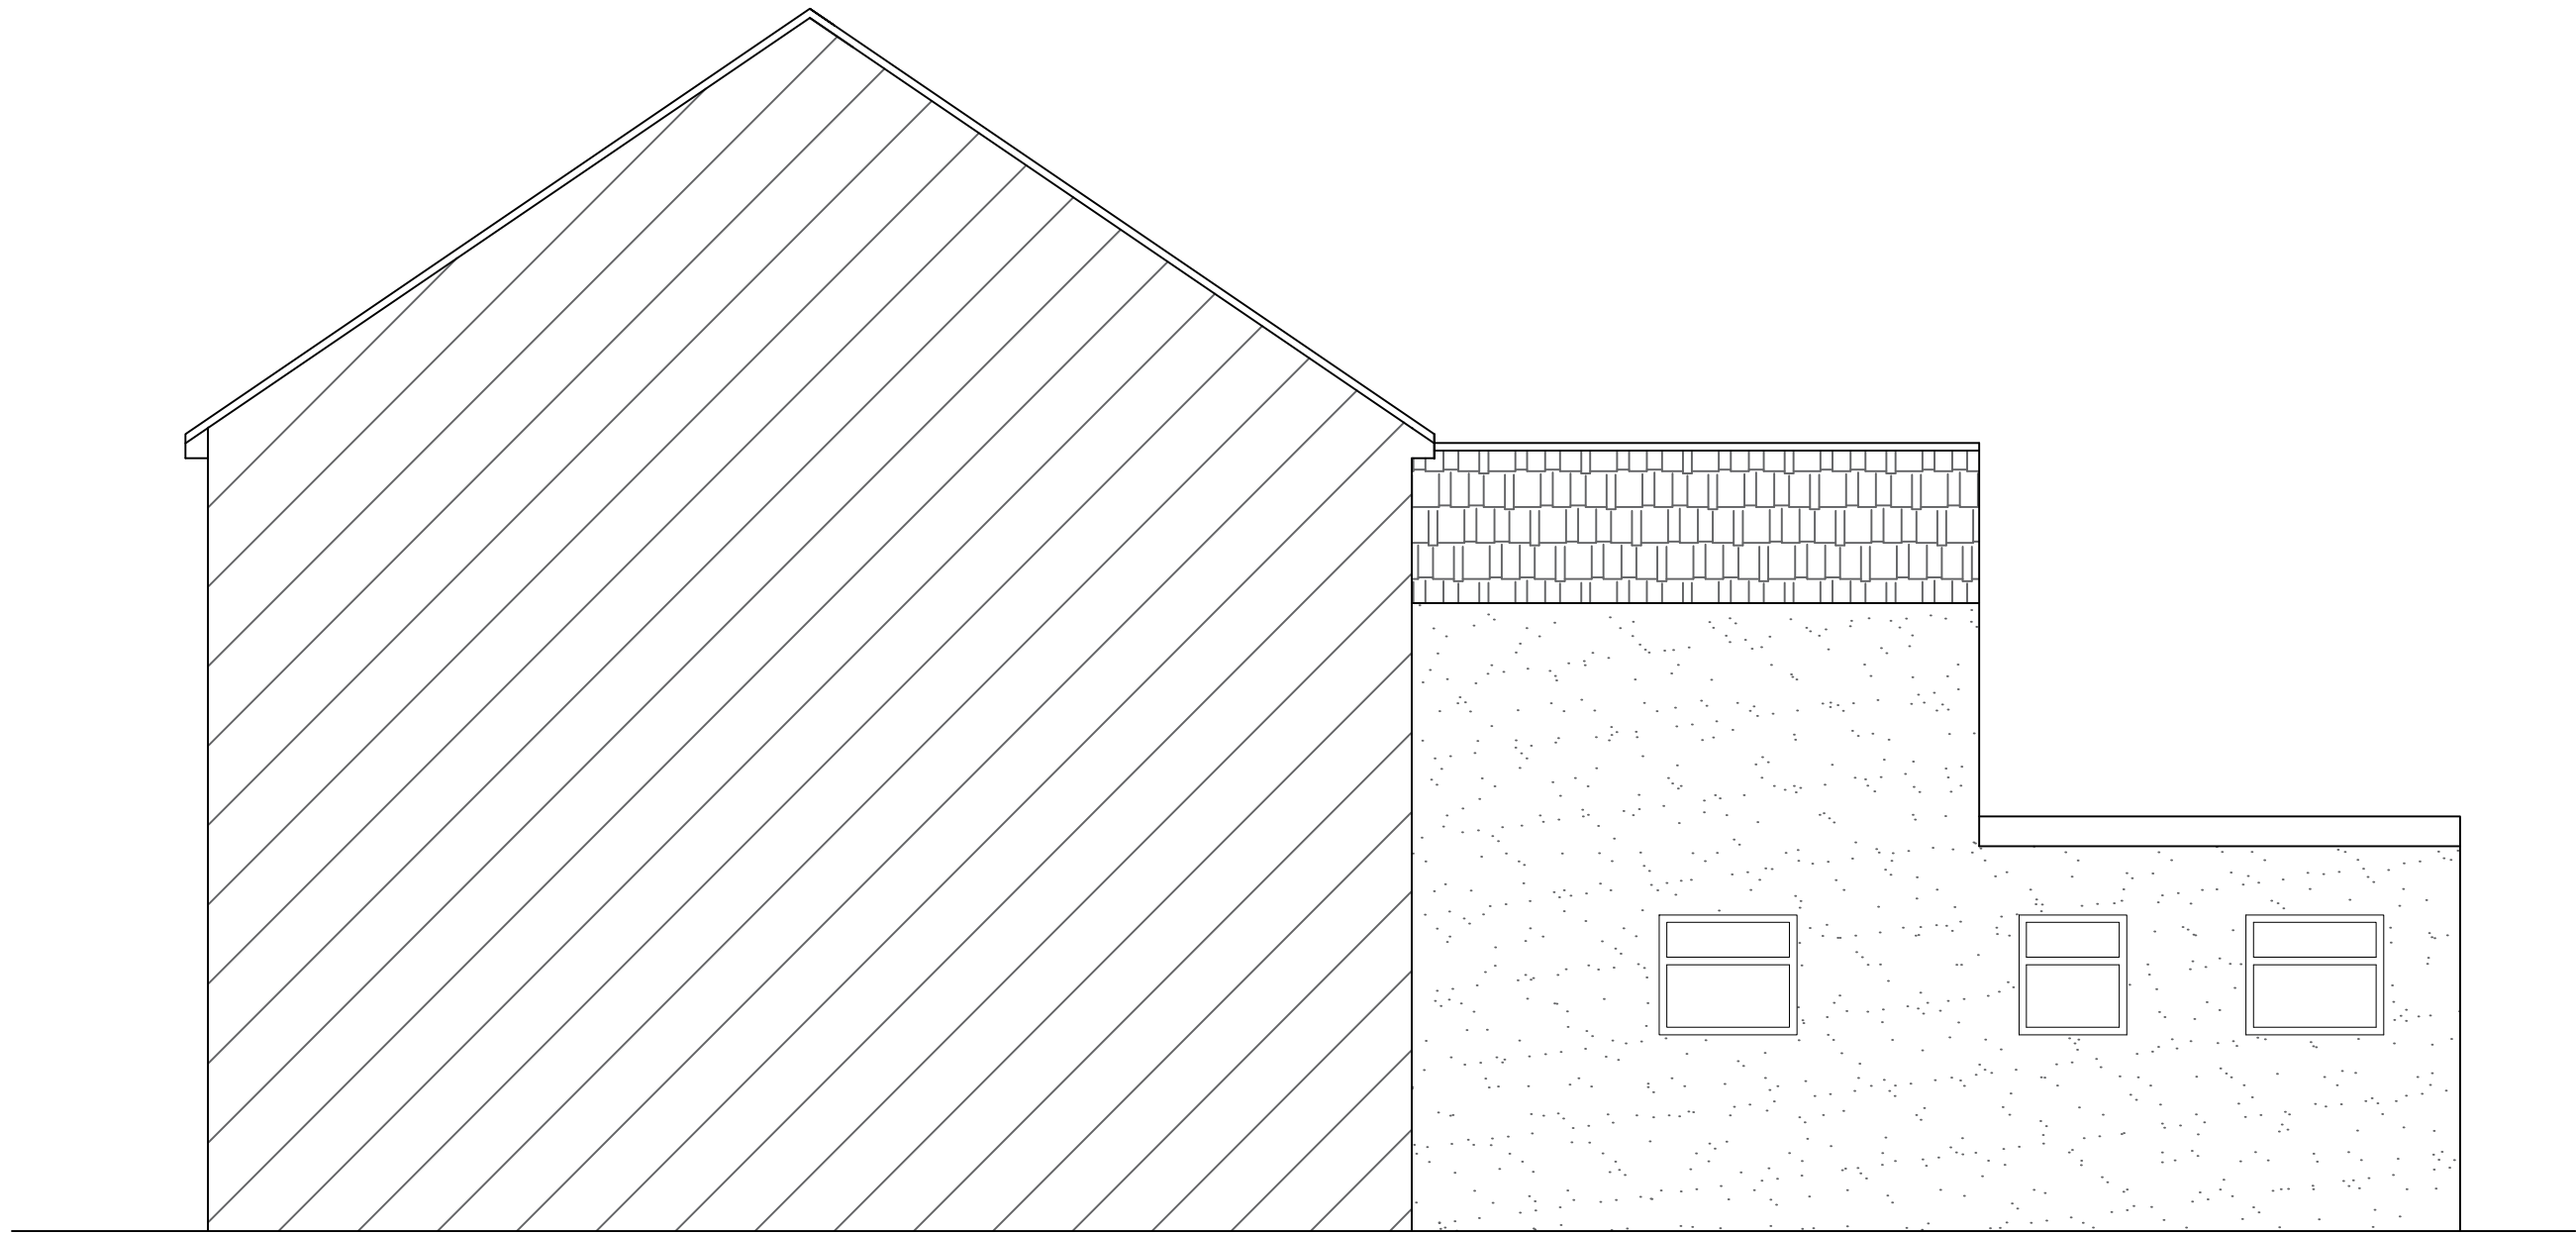

Right Side Elevation




Drawing Number	Rev	Project Number	Date	Sheet By	Checked By	Scale @ Size	Status	Drawing Title	Job Name	Client Name	REV DESCRIPTION	INITIALS/	© THIS DRAWING AND CAD DATA THEREIN IS PROTECTED BY COPYRIGHT AND MUST NOT BE COPIED OR REPRODUCED WITHOUT THE WRITTEN CONSENT OF THE CONSULTANT.	NO DIMENSIONS ARE TO BE SCALED FROM THIS DRAWING. USE FIGURED DIMENSIONS ONLY. ALL DIMENSIONS AND SIZES ARE TO BE CHECKED ON SITE AND ANY DISCREPANCIES REPORTED TO THE CONSULTANT PRIOR TO INITIATION OF ANY WORKS.	GO GO STUDIO 41 Whitcomb Street Leicester Square London, WC2H 7DT
05		01-2401-108	10/01/24	UP	DG	1:50@ A3	HMO	Existing Right Side Elevation	4 Gordon Road, Gillingham, ME7 2NE	Aaron	www.gogo-studio.com info@gogo-studio.com 020 3900 3589				

All drawing measurements are approximate.

Note: all load-bearing walls are assumed. Subject to on site inspection and open up works by chosen contractor.

Note: all garden and neighboring property ground levels are approximate. Subject to on site inspection by chosen contractor.

Note: The neighboring property and flats above have not been surveyed.

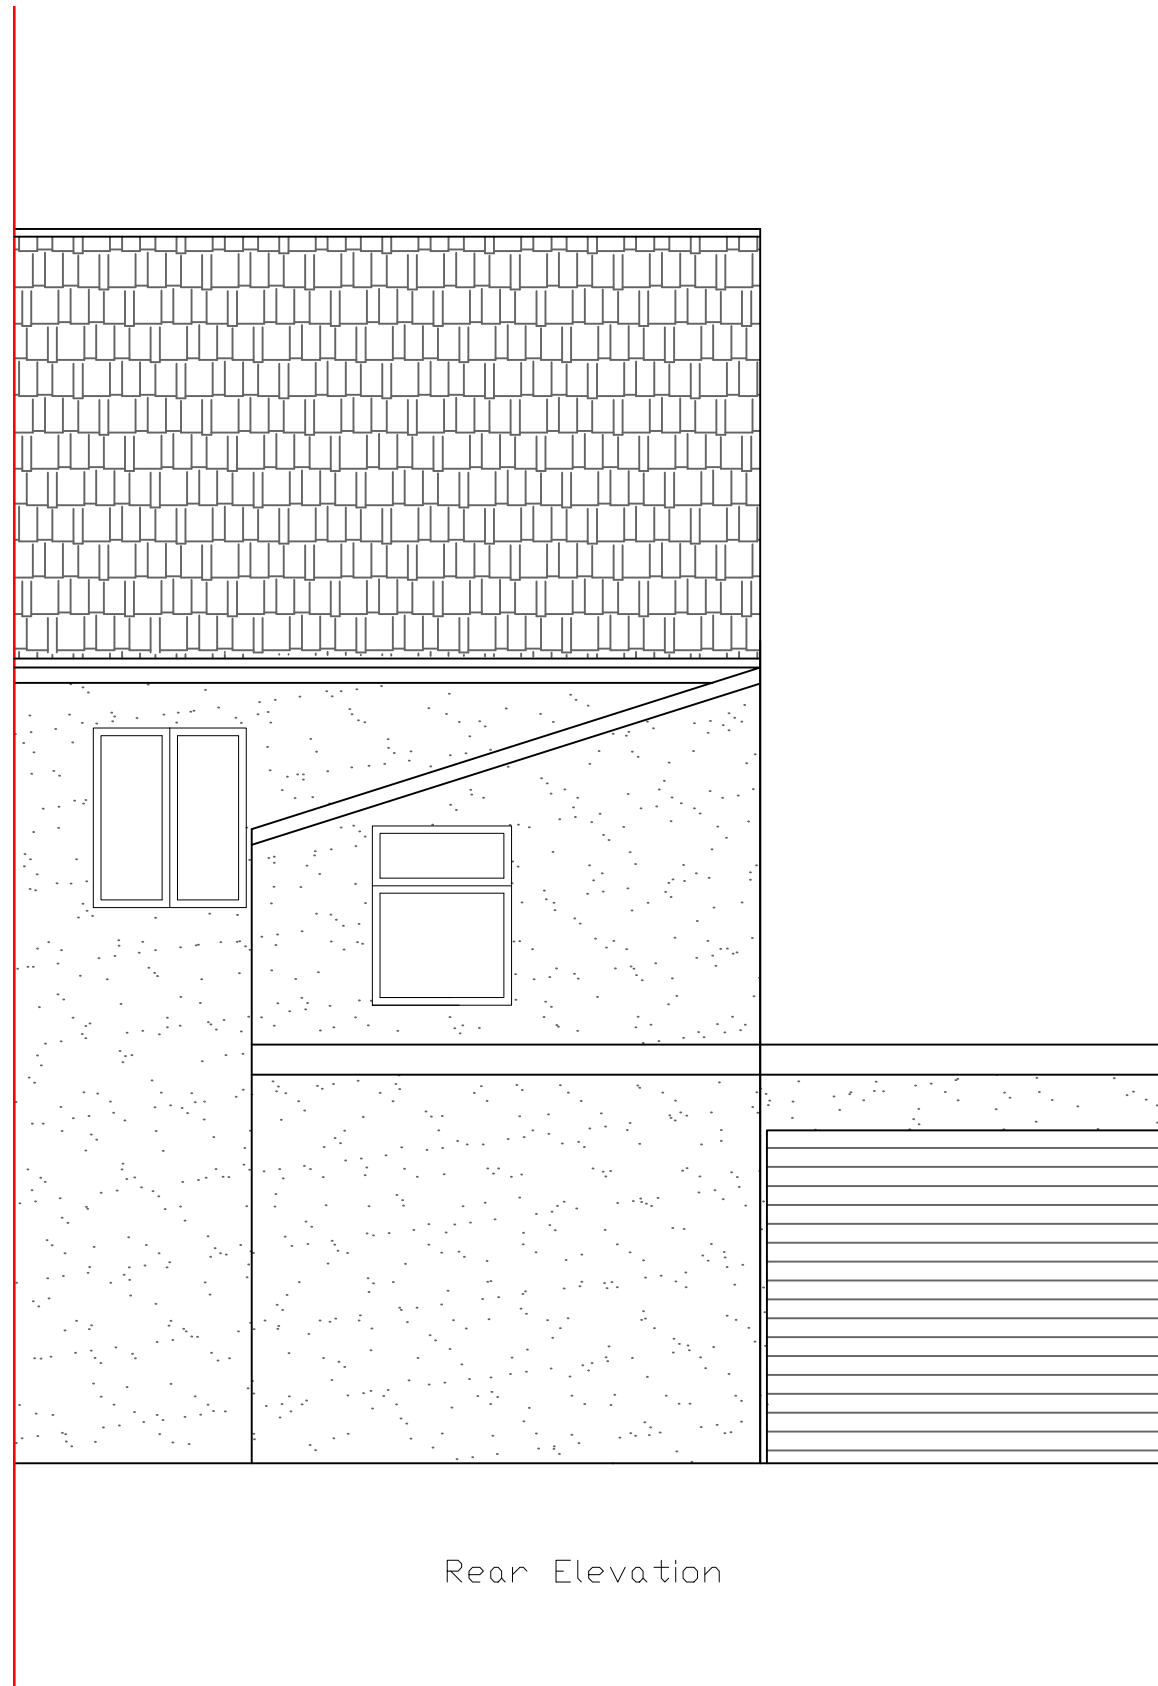

Rear Elevation



Drawing Number	Rev	Project Number	Date	Sheet By	Checked By	Scale @ Size	Status
06		01-2401-108	10/01/24	UP	DG	1:50@ A3	HMO

Drawing Title	Job Name	Client Name
Existing Rear Elevation	4 Gordon Road, Gillingham, ME7 2NE	Aaron


REV DESCRIPTION	INITIALS/	© THIS DRAWING AND CAD DATA THEREIN IS PROTECTED BY COPYRIGHT AND MUST NOT BE COPIED OR REPRODUCED WITHOUT THE WRITTEN CONSENT OF THE CONSULTANT.	GO GO STUDIO
www.gogo-studio.com info@gogo-studio.com 020 3900 3589		NO DIMENSIONS ARE TO BE SCALED FROM THIS DRAWING. USE FIGURED DIMENSIONS ONLY. ALL DIMENSIONS AND SIZES ARE TO BE CHECKED ON SITE AND ANY DISCREPANCIES REPORTED TO THE CONSULTANT PRIOR TO INITIATION OF ANY WORKS.	41 Whitcomb Street Leicester Square London, WC2H 7DT

All drawing measurements are approximate.

Note: all load-bearing walls are assumed. Subject to on site inspection and open up works by chosen contractor.

Note: all garden and neighboring property ground levels are approximate. Subject to on site inspection by chosen contractor.

Note: The neighboring property and flats above have not been surveyed.

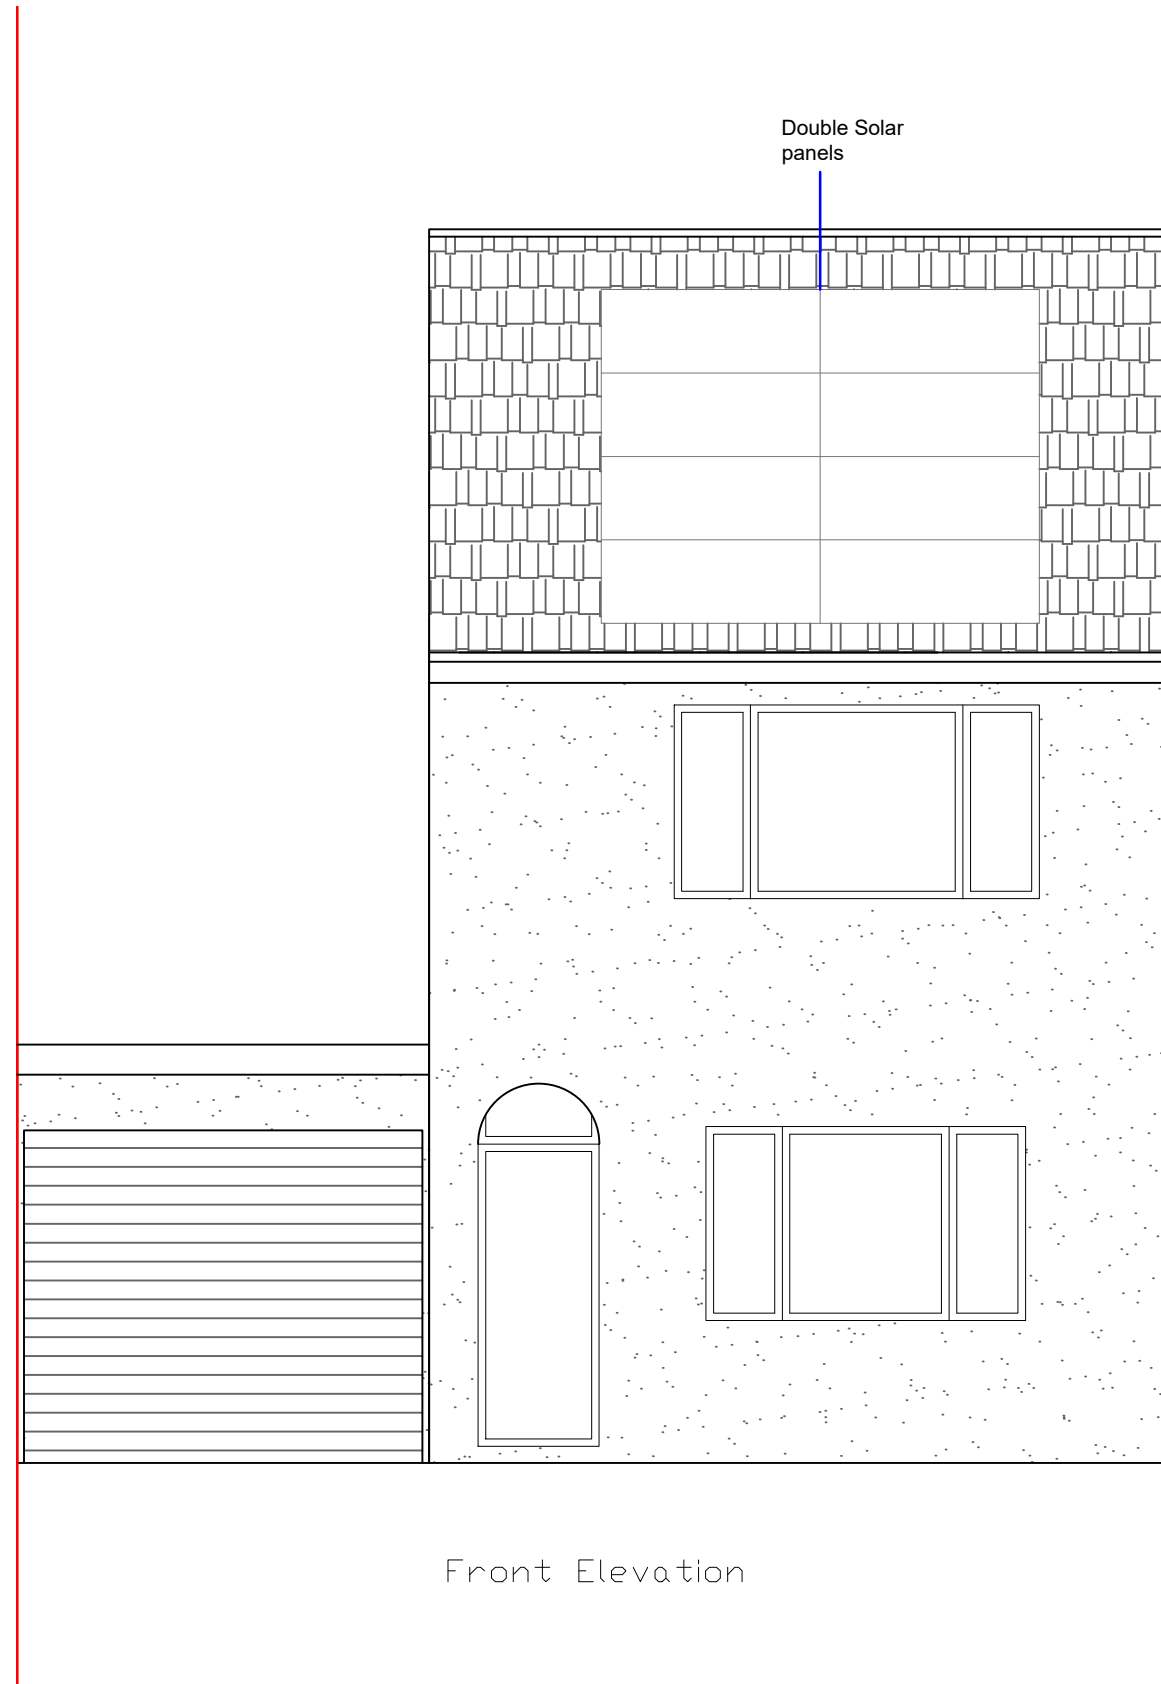

Drawing Number	Rev	Project Number	Date	Sheet By	Checked By	Scale @ Size	Status
07		01-2401-108	10/01/24	UP	DG	1:50@ A3	HMO

Drawing Title	Job Name	Client Name
Existing Front Elevation	4 Gordon Road, Gillingham, ME7 2NE	Aaron

REV DESCRIPTION	INITIALS/	© THIS DRAWING AND CAD DATA THEREIN IS PROTECTED BY COPYRIGHT AND MUST NOT BE COPIED OR REPRODUCED WITHOUT THE WRITTEN CONSENT OF THE CONSULTANT.	STUDIO
www.gogo-studio.com info@gogo-studio.com 020 3900 3589		NO DIMENSIONS ARE TO BE SCALED FROM THIS DRAWING. USE FIGURED DIMENSIONS ONLY. ALL DIMENSIONS AND SIZES ARE TO BE CHECKED ON SITE AND ANY DISCREPANCIES REPORTED TO THE CONSULTANT PRIOR TO INITIATION OF ANY WORKS.	41 Whitcomb Street Leicester Square London, WC2H 7DT