



Front Elevation (Proposed)

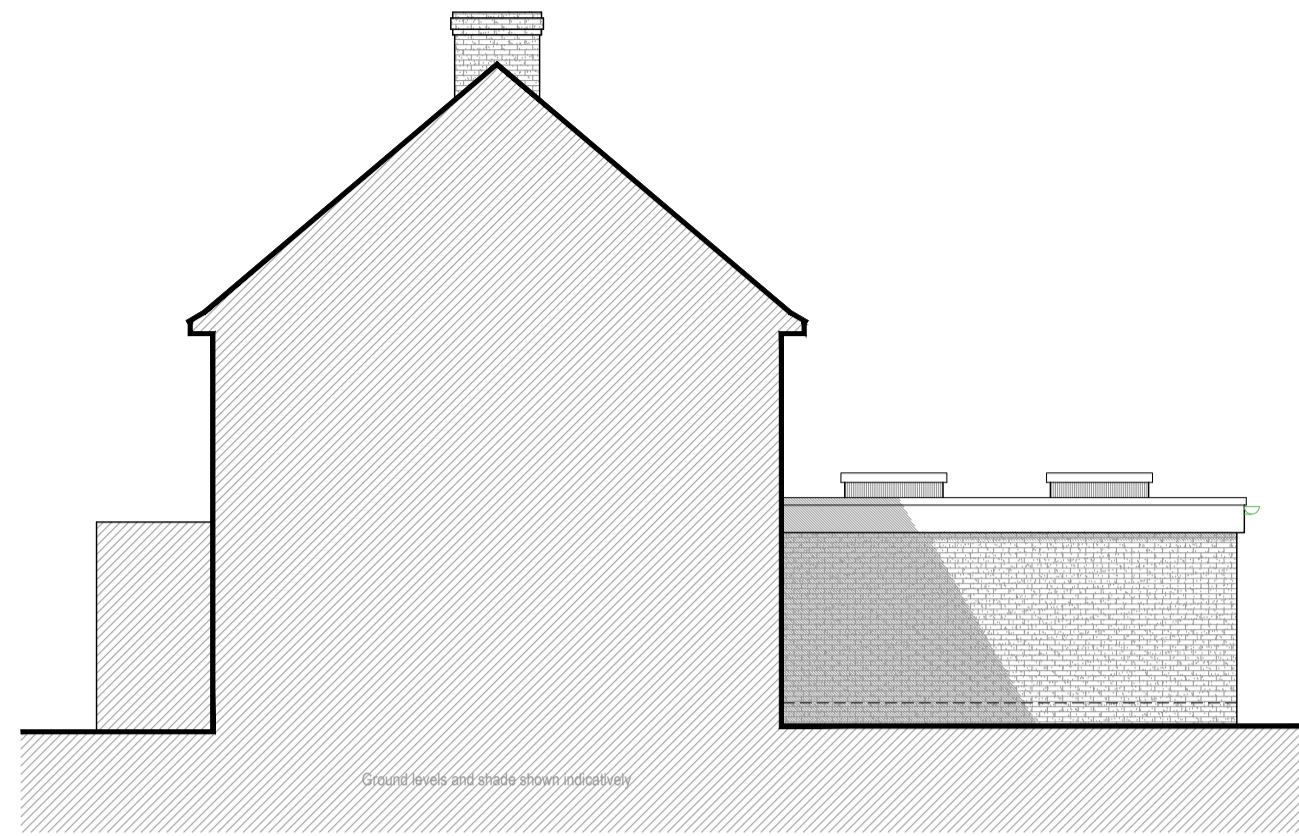


Right Side Sectional Elevation (Proposed)

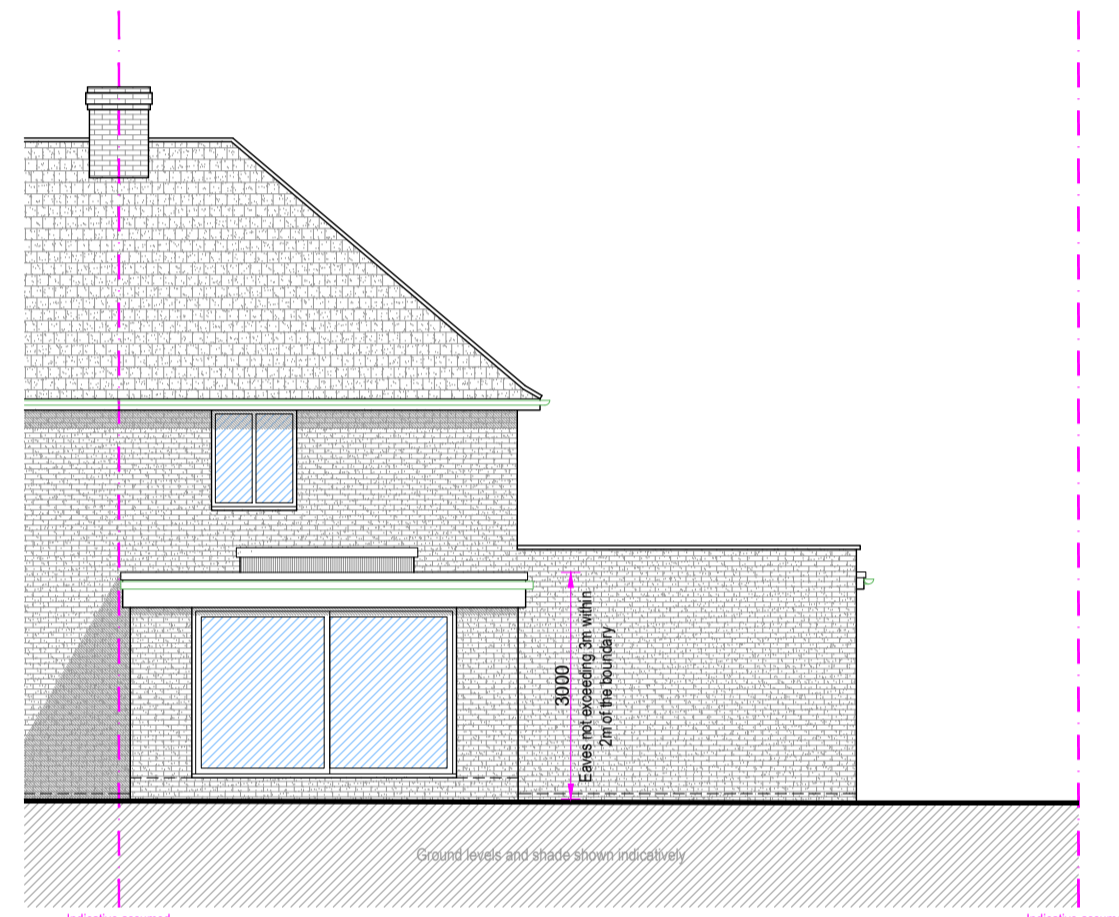

Rear Elevation (Proposed)



Left Side Elevation (Proposed)

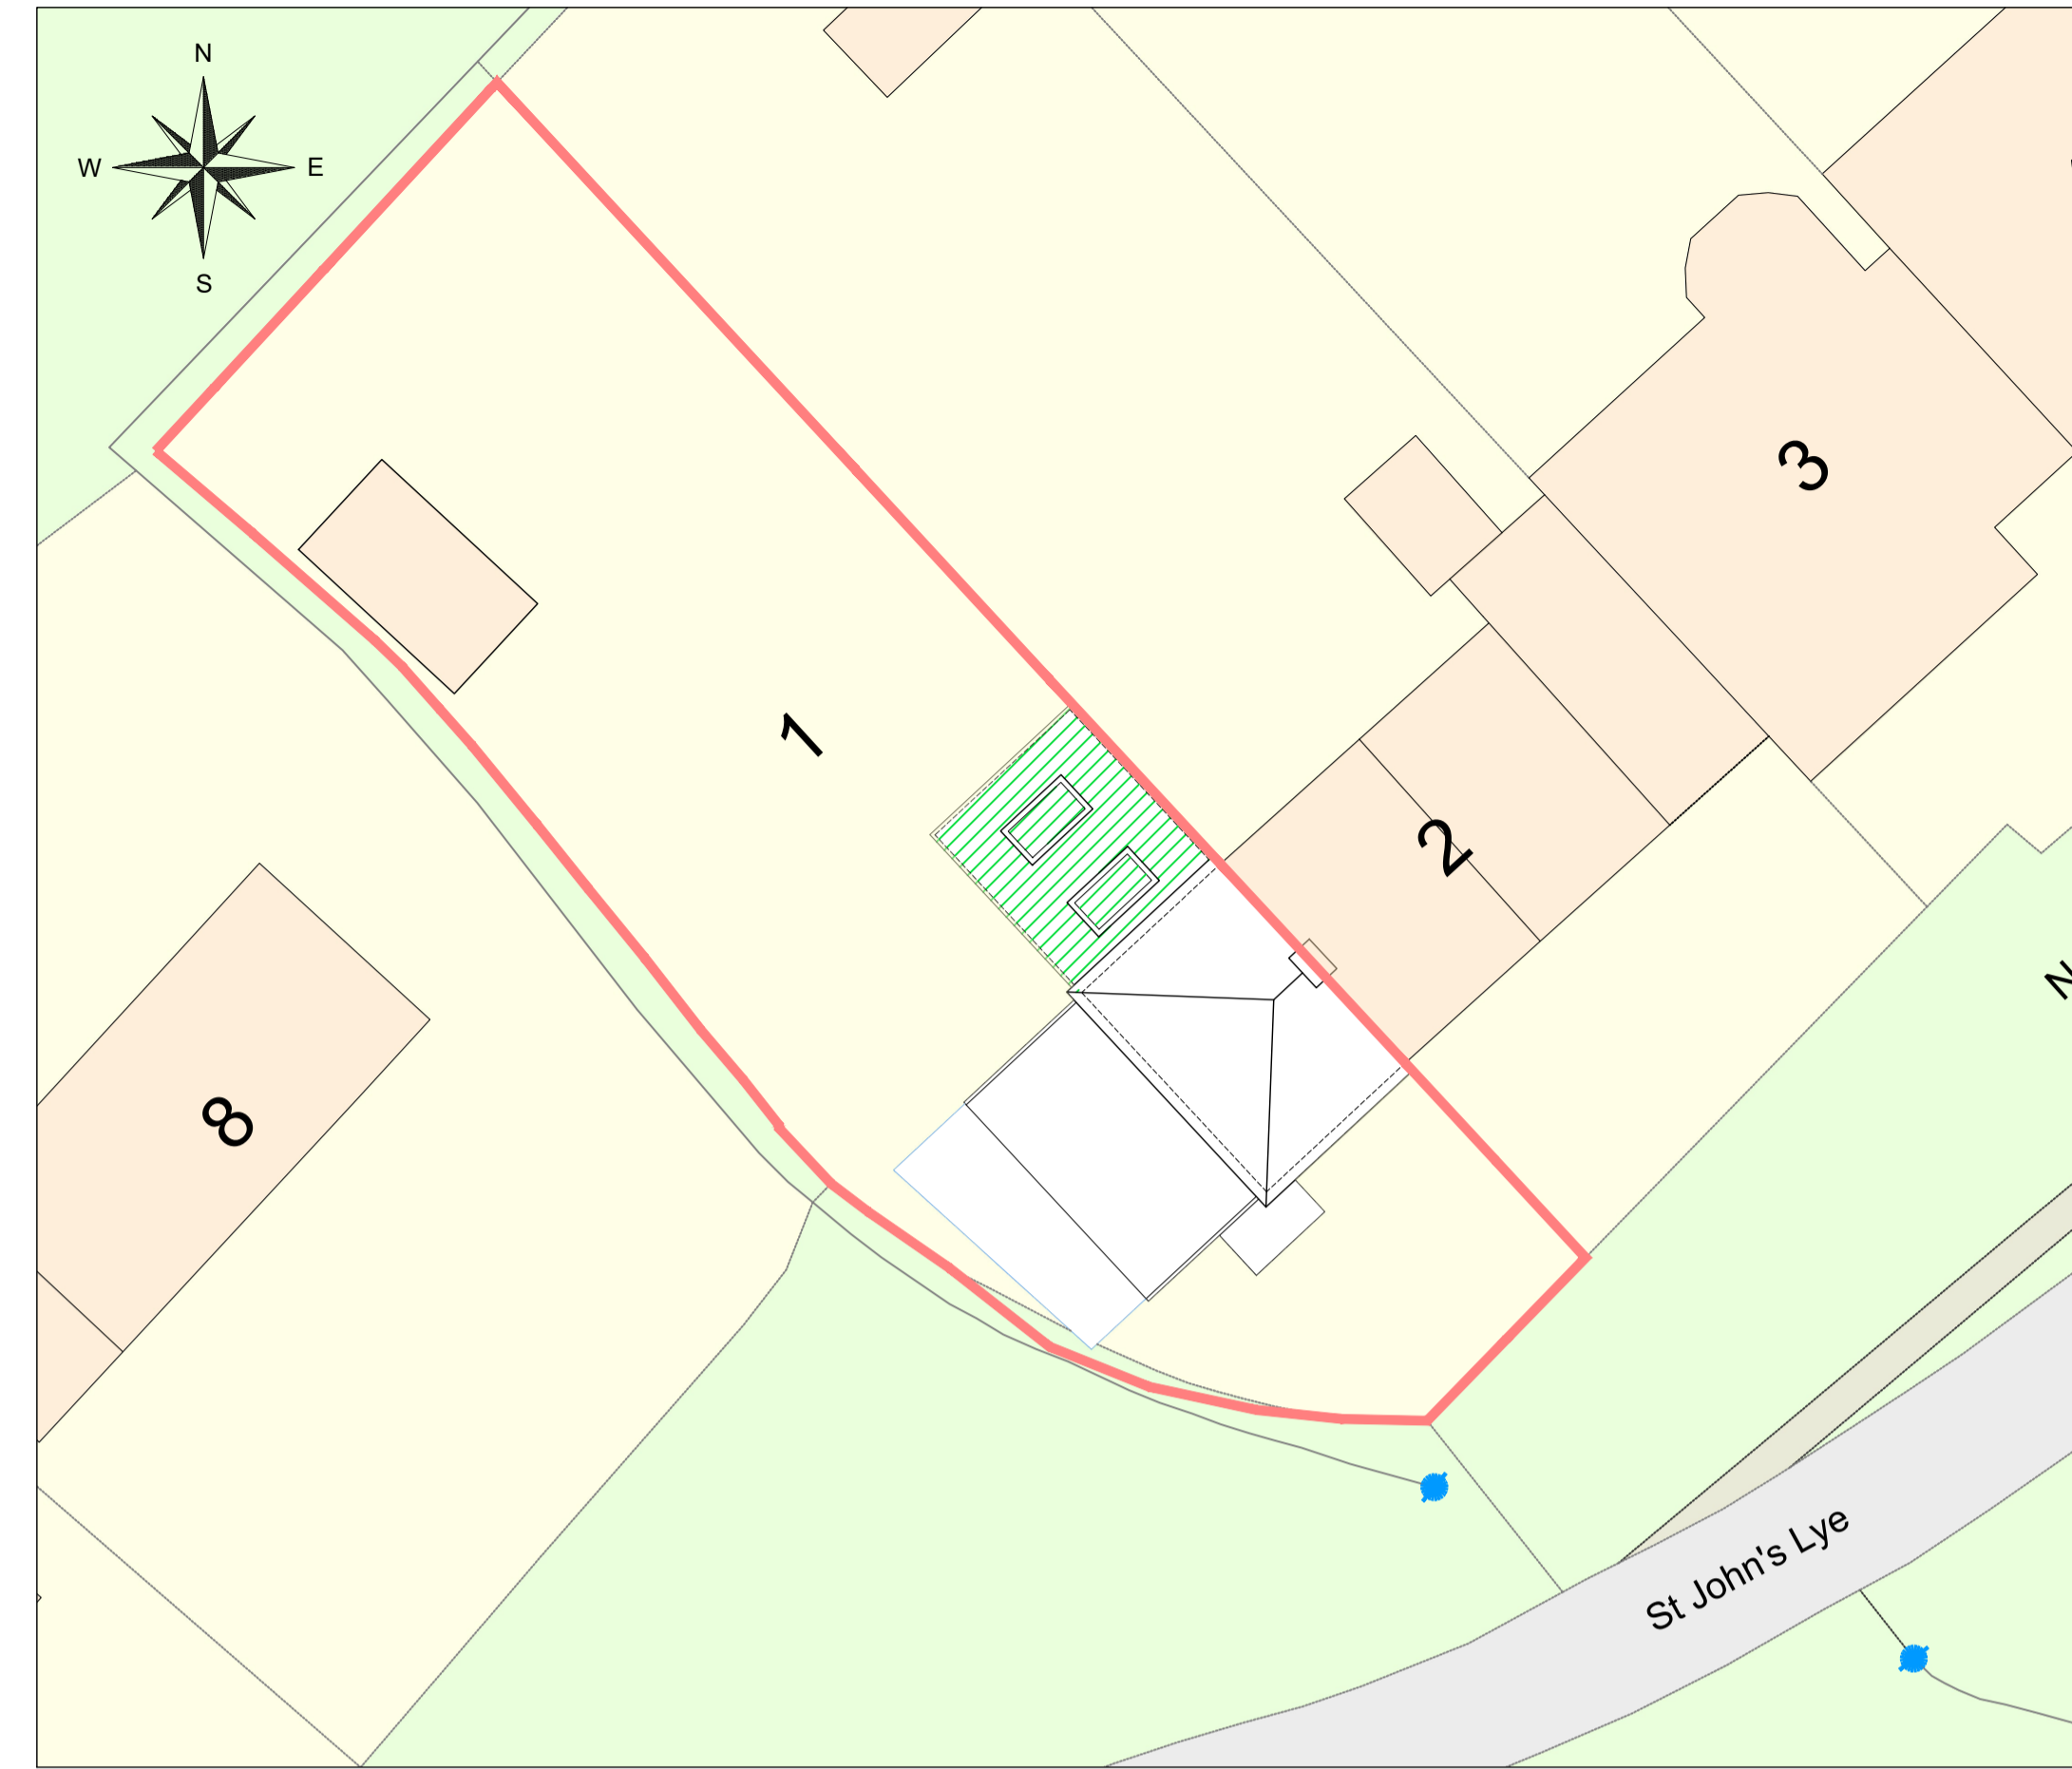

Proposed Site Plan
Scale 1:200 @ A1

Plan Hatching Legend

- Existing walls to be removed
- Existing walls to remain
- Proposed New walls
- Areas with reduced headroom (less than 2m unless noted otherwise)
- Flat roof
- Neighbouring/adjacent buildings
- Overhead lines (assumed high level) close to surface
- Other (see notes)
- Other (see notes)

Elevation Hatching Legend

- Tile hanging
- Ground
- Tiled Roof
- Cladding
- Brickwork
- Render
- Outline of existing
- Cladding


Community Infrastructure Levy (CIL)
Projects in excess of 100m² of new construction may be deemed liable to a CIL, levy payable to the Local Authority as noted on the relevant Planning Permission Decision Notice. If CIL is applicable, the applicant can apply for an exemption on the basis of self-build (form part 1 & 2), or an annexe (form 8), or extension (form 9) to your primary residence but this must be done before commencement of construction otherwise the levy will become payable. The applicant must also submit a CIL Commencement Notice (form 6) before commencement of construction otherwise the levy will become payable without right of appeal.

General notes:
This drawing has been produced for Planning Permission purposes only and should not be used for construction purposes or Building Regulations.

Use of Colour
Please note that these drawings have been produced in colour. If black and white copies have been produced some important detail may not be illustrated correctly.

Site survey & survey dimensions
Check all key/critical dimensions prior to making decisions which may be reliant upon them. Any significant discrepancies should be reported immediately to Heritage Architecture.


Scale Bar

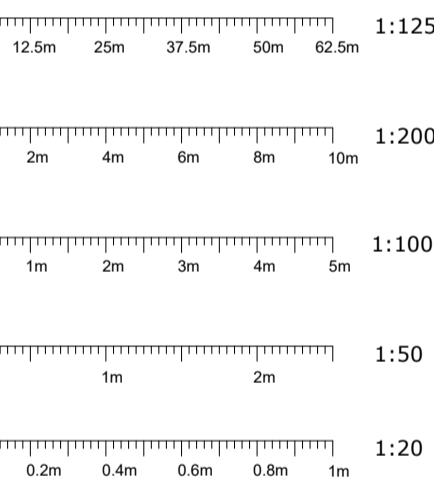


Note - All floor/slab levels to match existing unless noted otherwise.

Site/Location Plan Legend


- Application Site
- Other land owned by applicant
- Area of Proposed Development

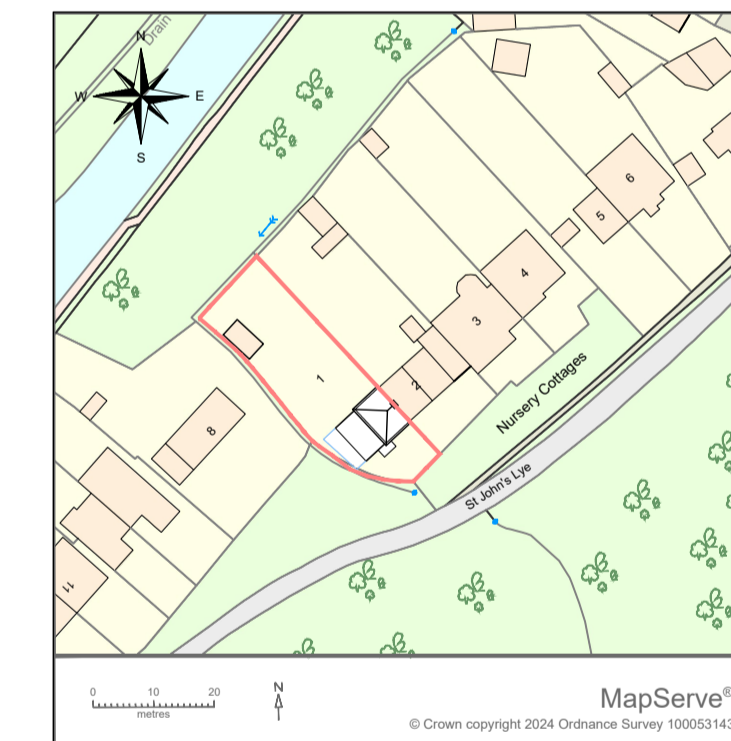


Location Plan
Scale 1:1250 @ A1

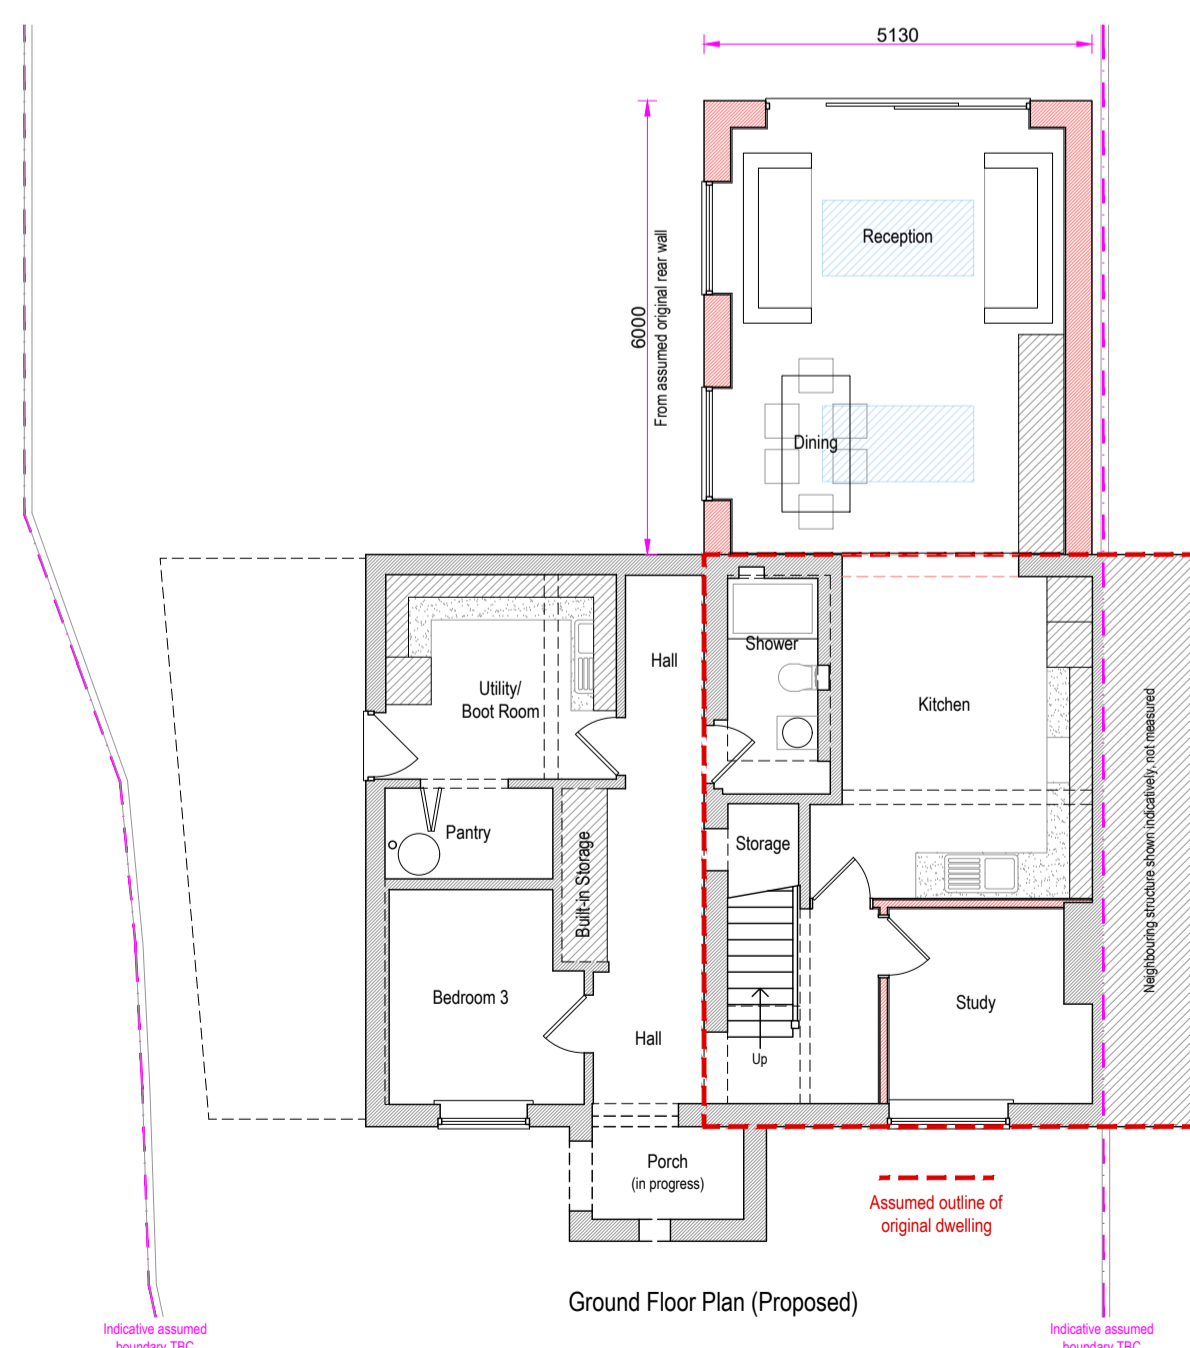

Ground Floor Plan (Proposed)

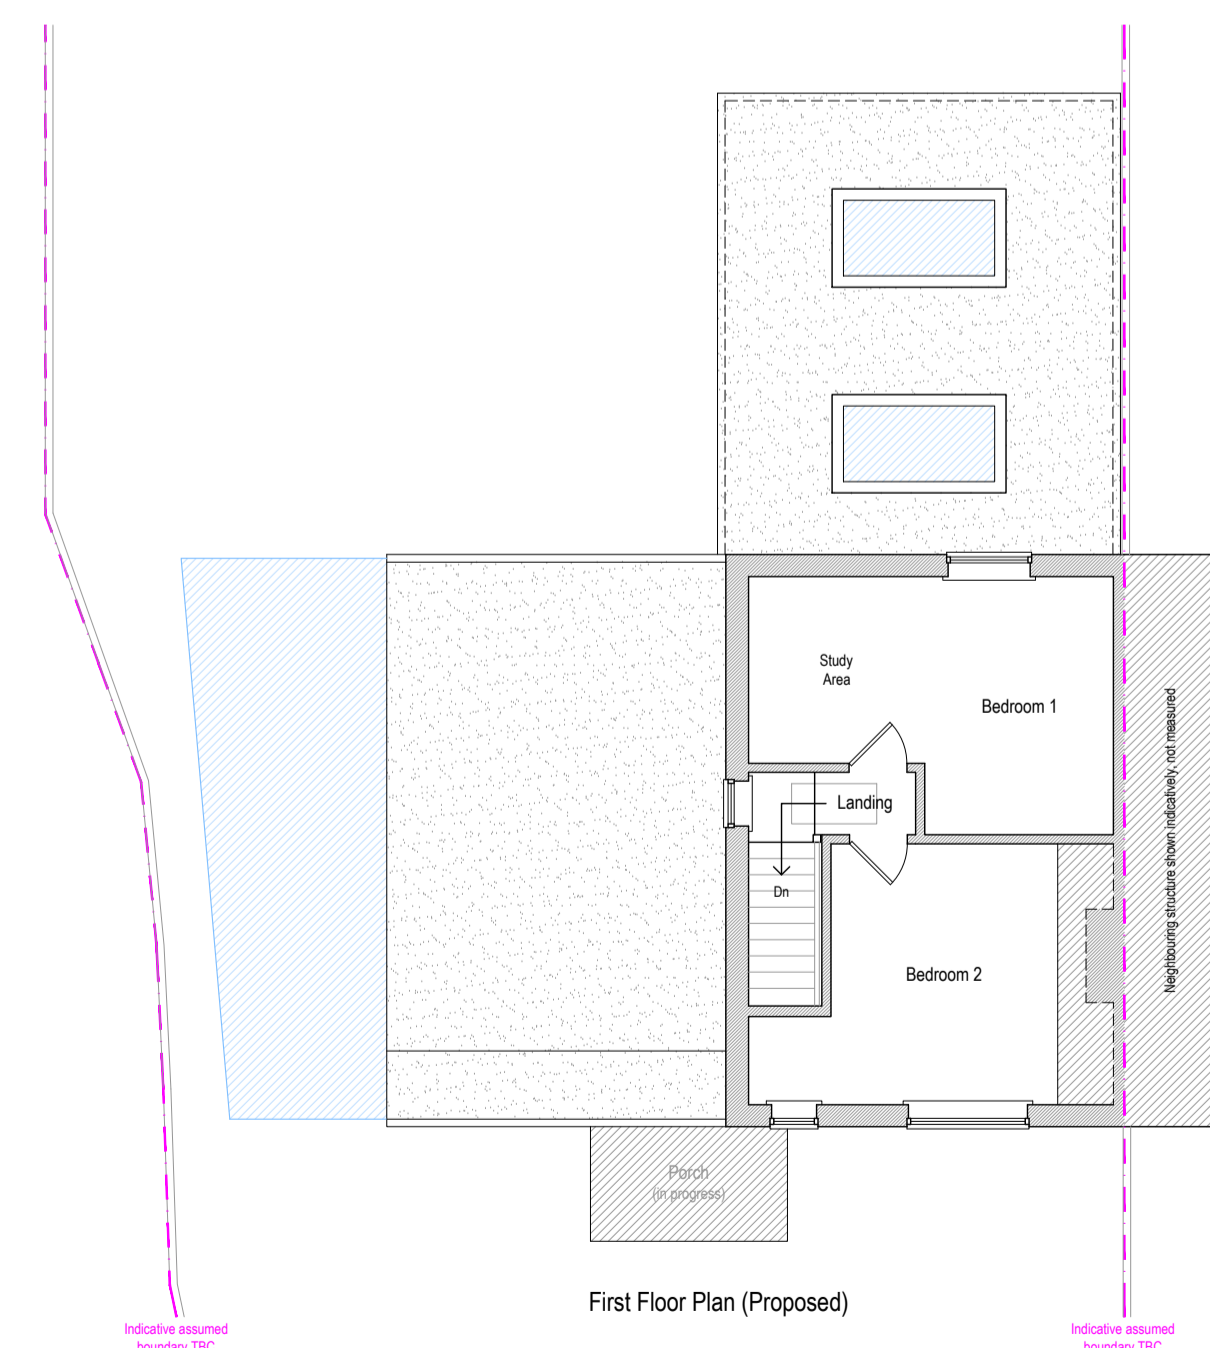

First Floor Plan (Proposed)

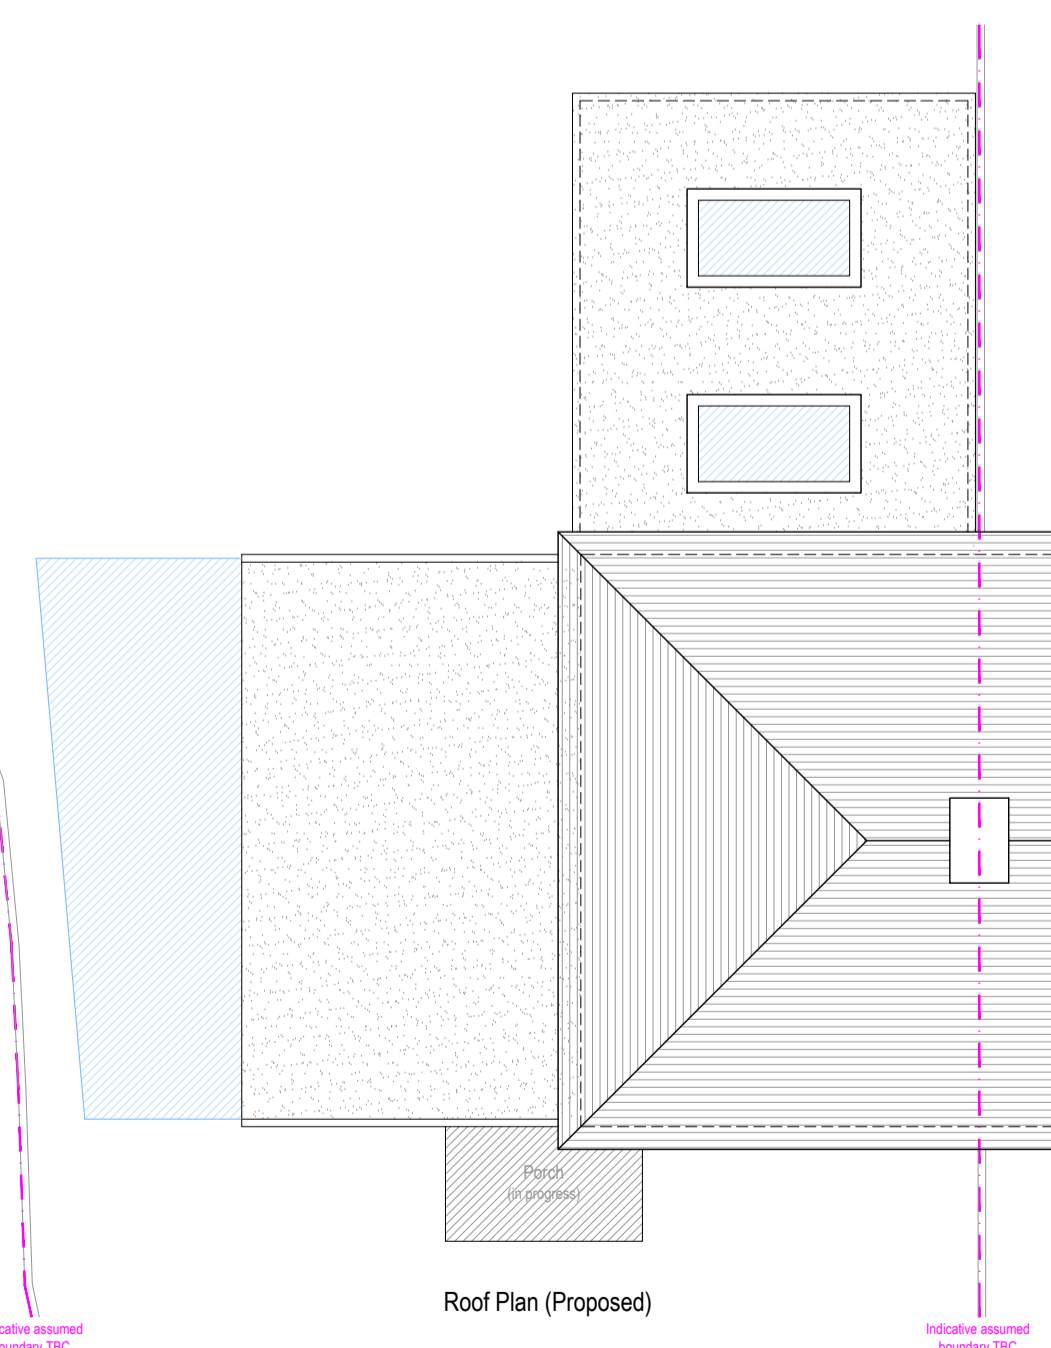

Roof Plan (Proposed)


Heritage Architecture

Heritage Architecture
Lingate House, Oakcroft Road, West Byfleet
Surrey KT14 6JH
Telephone: 01483 821046
E-mail: enquiries@heritage-architecture.co.uk
website: www.heritage-architecture.co.uk
(C) Copyright 2023 Heritage Architecture, all rights reserved.


Client Project Mr & Mrs Srolecki
Extension/remodelling at
1 Nursery Cottages, St. Johns
Woking, Surrey, GU21 7SN
Date 25th March 2024
Dwg No. HA / 2347 / P2 / 1
Status Planning
Revision 1
Drawn KB
Checked MT
Scale(s) 1:100/200/1250 @ A1 or as stated

Proposed Plans & Elevations
Site & Location Plans

PRELIMINARY DRAWINGS
Awaiting approval

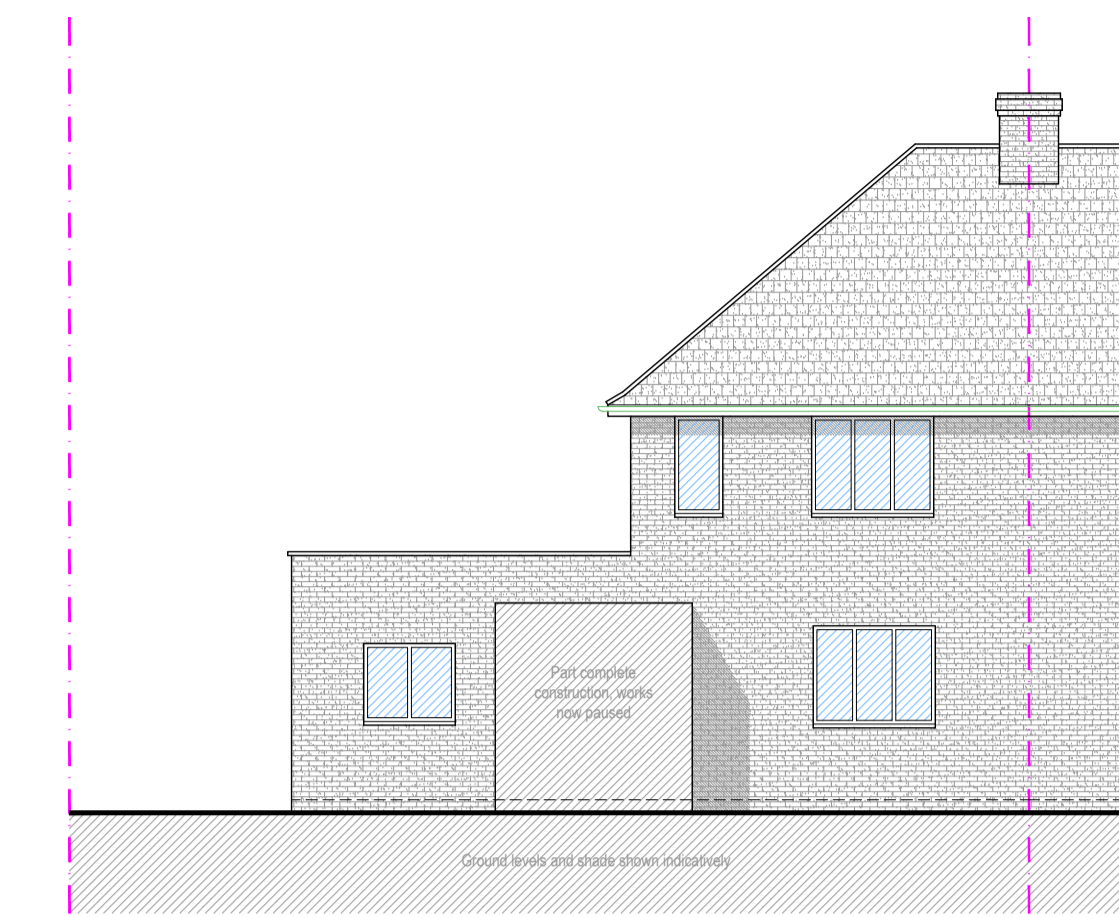


Front Elevation (Existing)

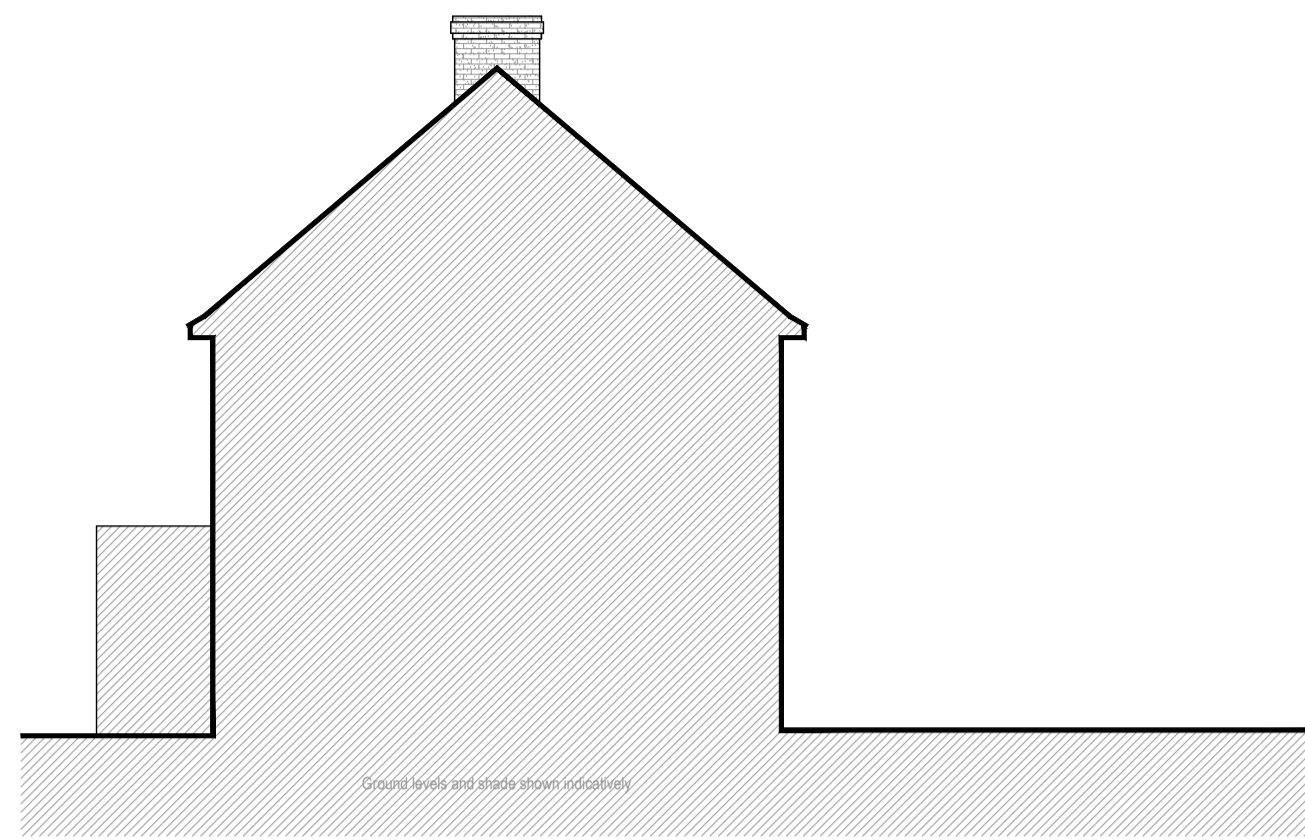


Right Side Sectional Elevation (Existing)





Rear Elevation (Existing)

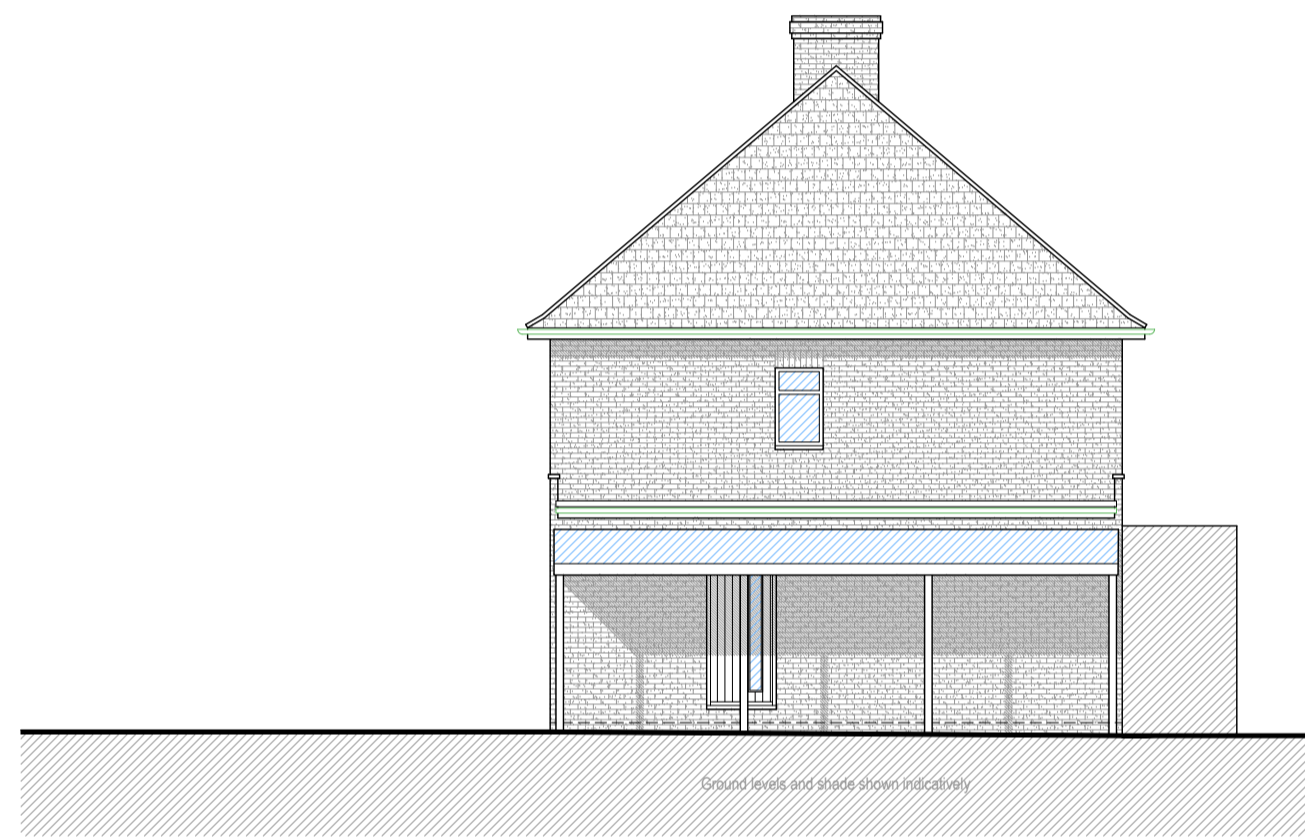



Left Side Elevation (Existing)

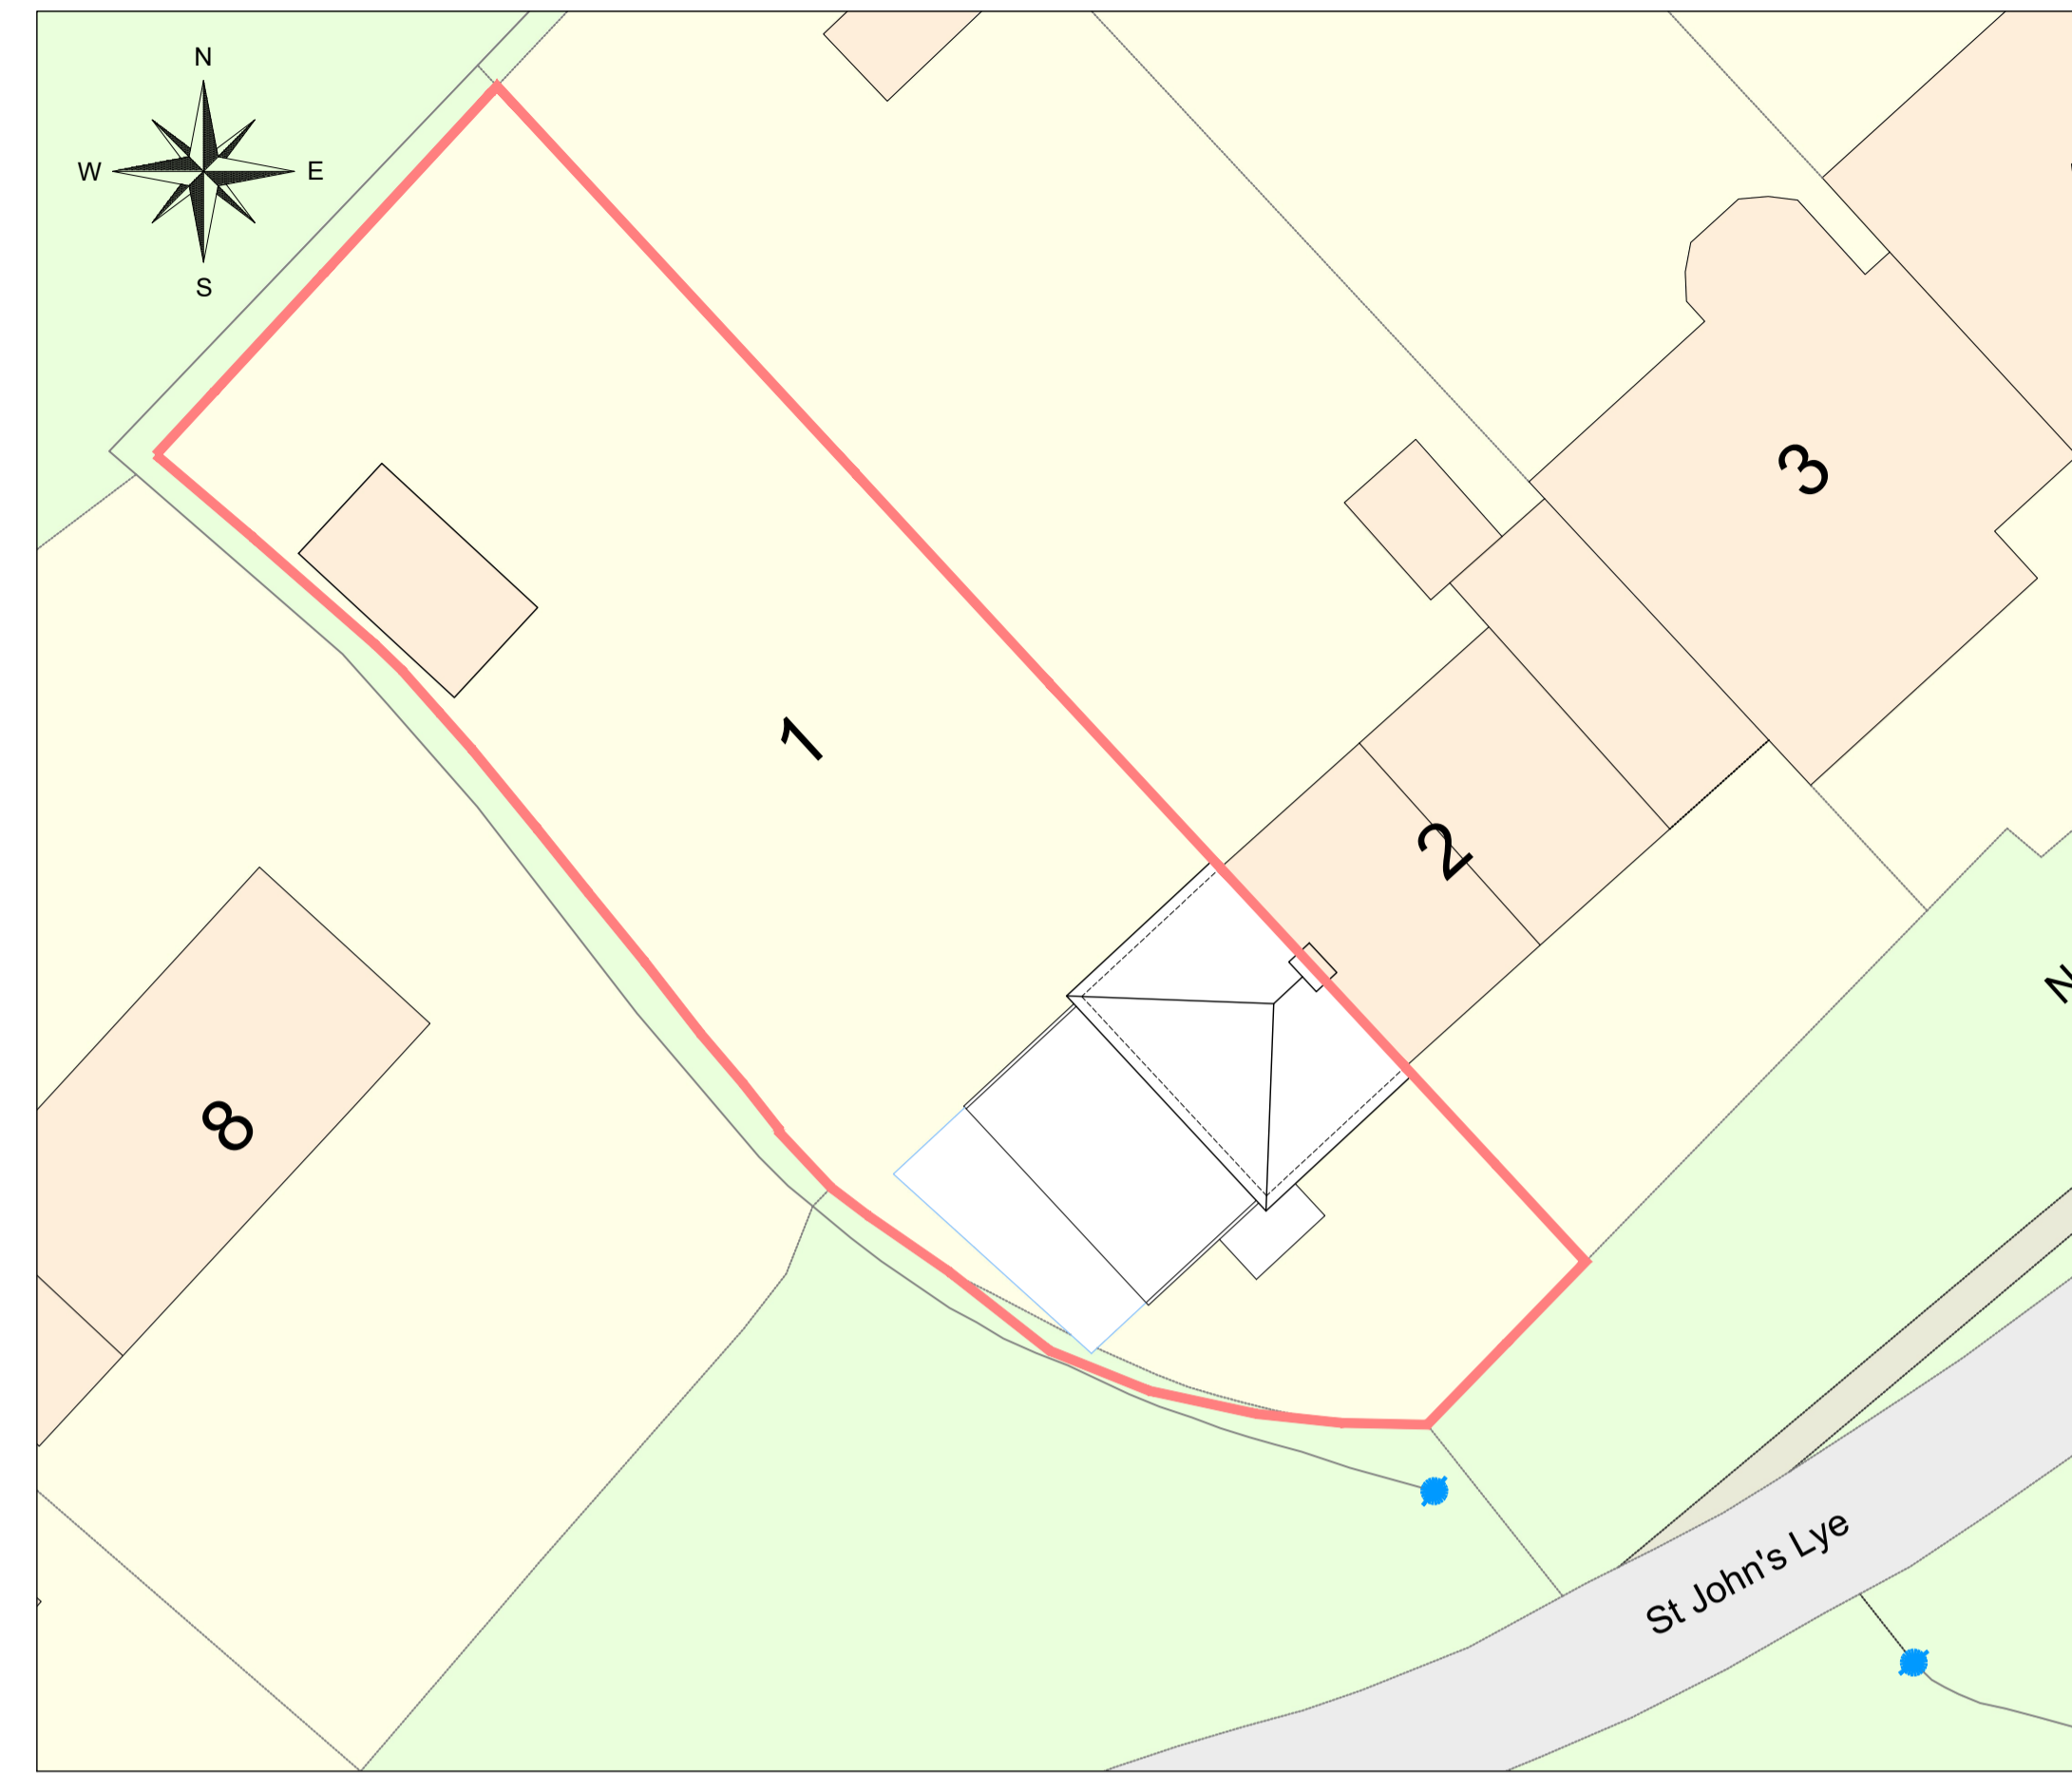

Existing Site Plan
Scale 1:200 @ A1

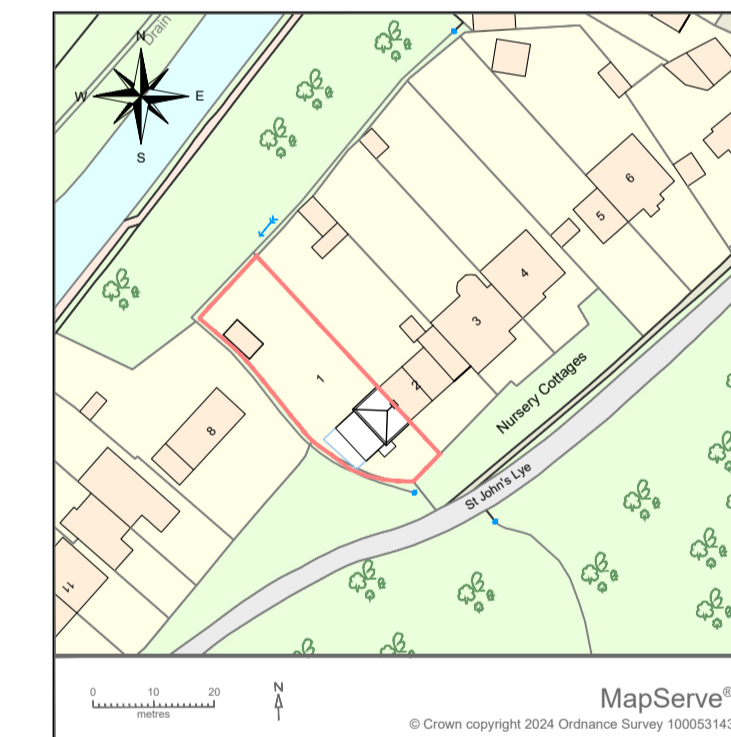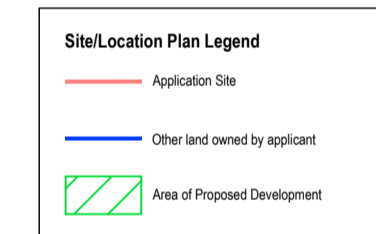

Location Plan
Scale 1:1250 @ A1

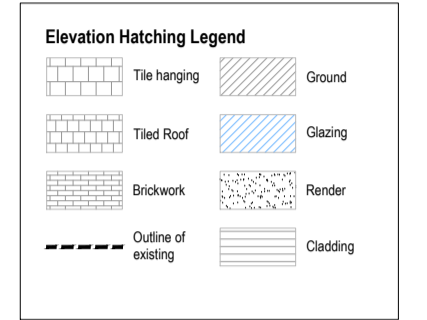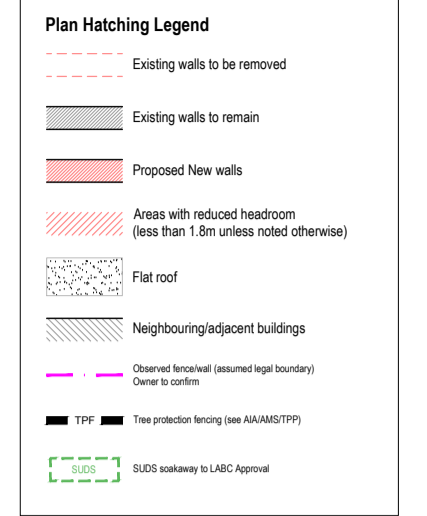


Community Infrastructure Levy (CIL)
Projects in excess of 100m² of new construction may be deemed liable to a CIL, levy payable to the Local Authority as noted on the relevant Planning Permission Decision Notice. If CIL is applicable, the applicant can apply for an exemption on the basis of self-build (form 7 part 1 & 2), or an annexe (form 8), or extension (form 9) to your primary residence but this must be done before commencement of construction otherwise the levy will become payable. The applicant must also submit a CIL Commencement Notice (form 10) before commencement of construction otherwise the levy will become payable without right of appeal.

General notes:
This drawing has been produced for Planning Permission purposes only and should not be used for construction purposes or Building Regulations.


Use of Colour
Please note that these drawings have been produced in colour. If black and white copies have been produced some important detail may not be illustrated correctly.

Site survey & survey dimensions
Check all key/critical dimensions prior to making decisions which may be reliant upon them. Any significant discrepancies should be reported immediately to Heritage Architecture.


Scale Bar

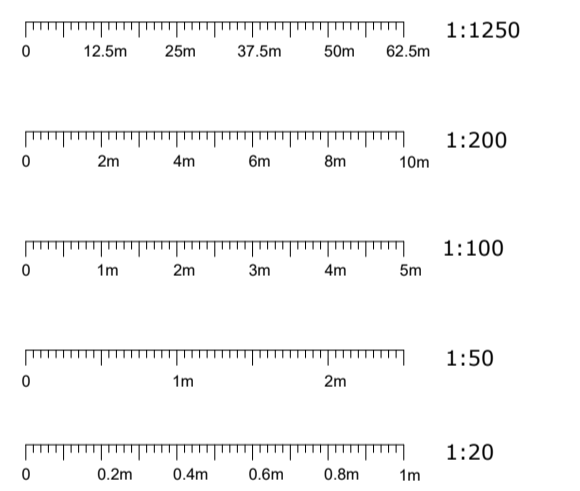


Note - All floor/slab levels to match existing unless noted otherwise.

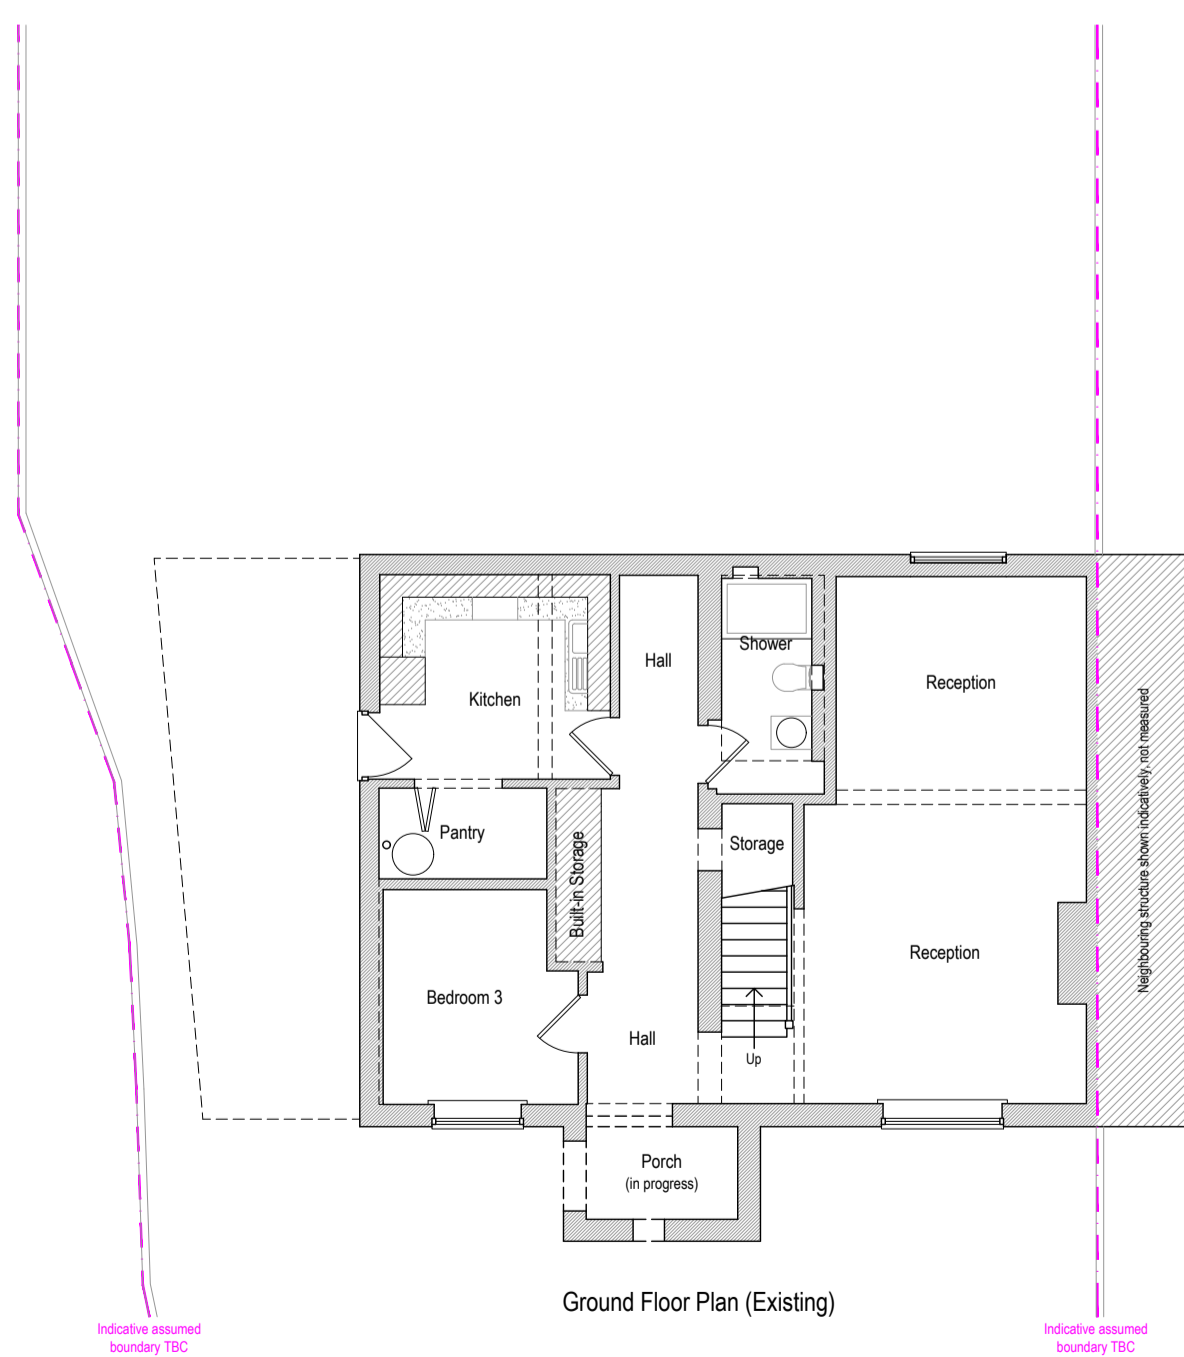

Ground Floor Plan (Existing)

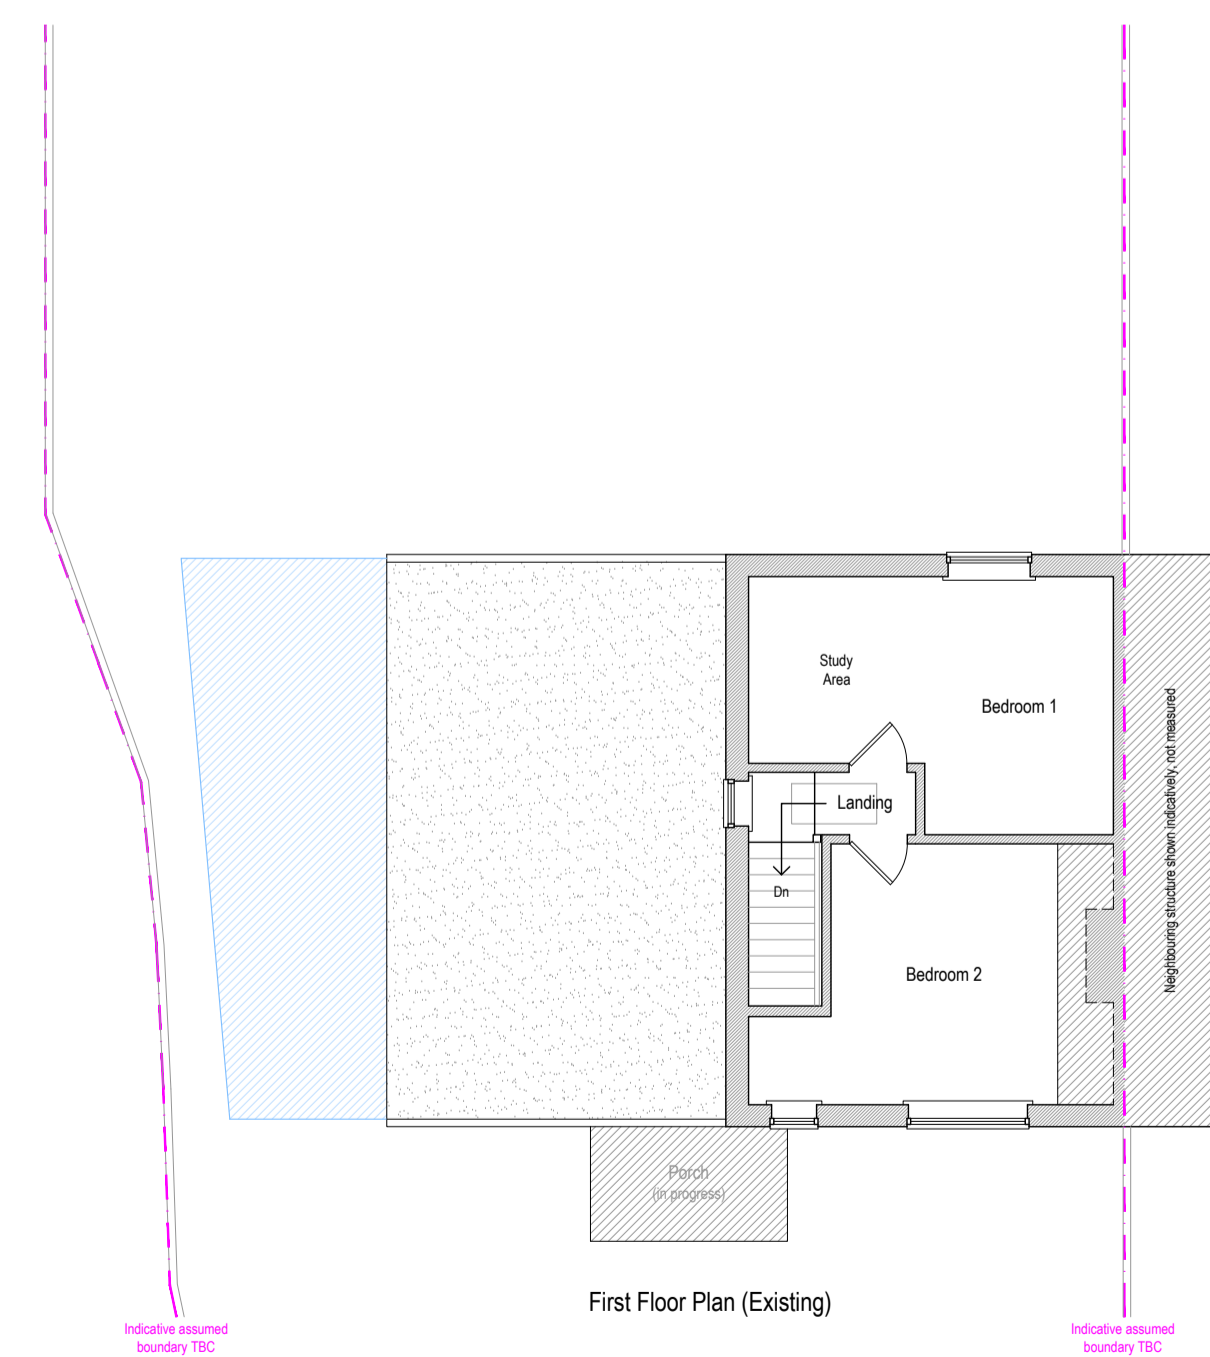

First Floor Plan (Existing)

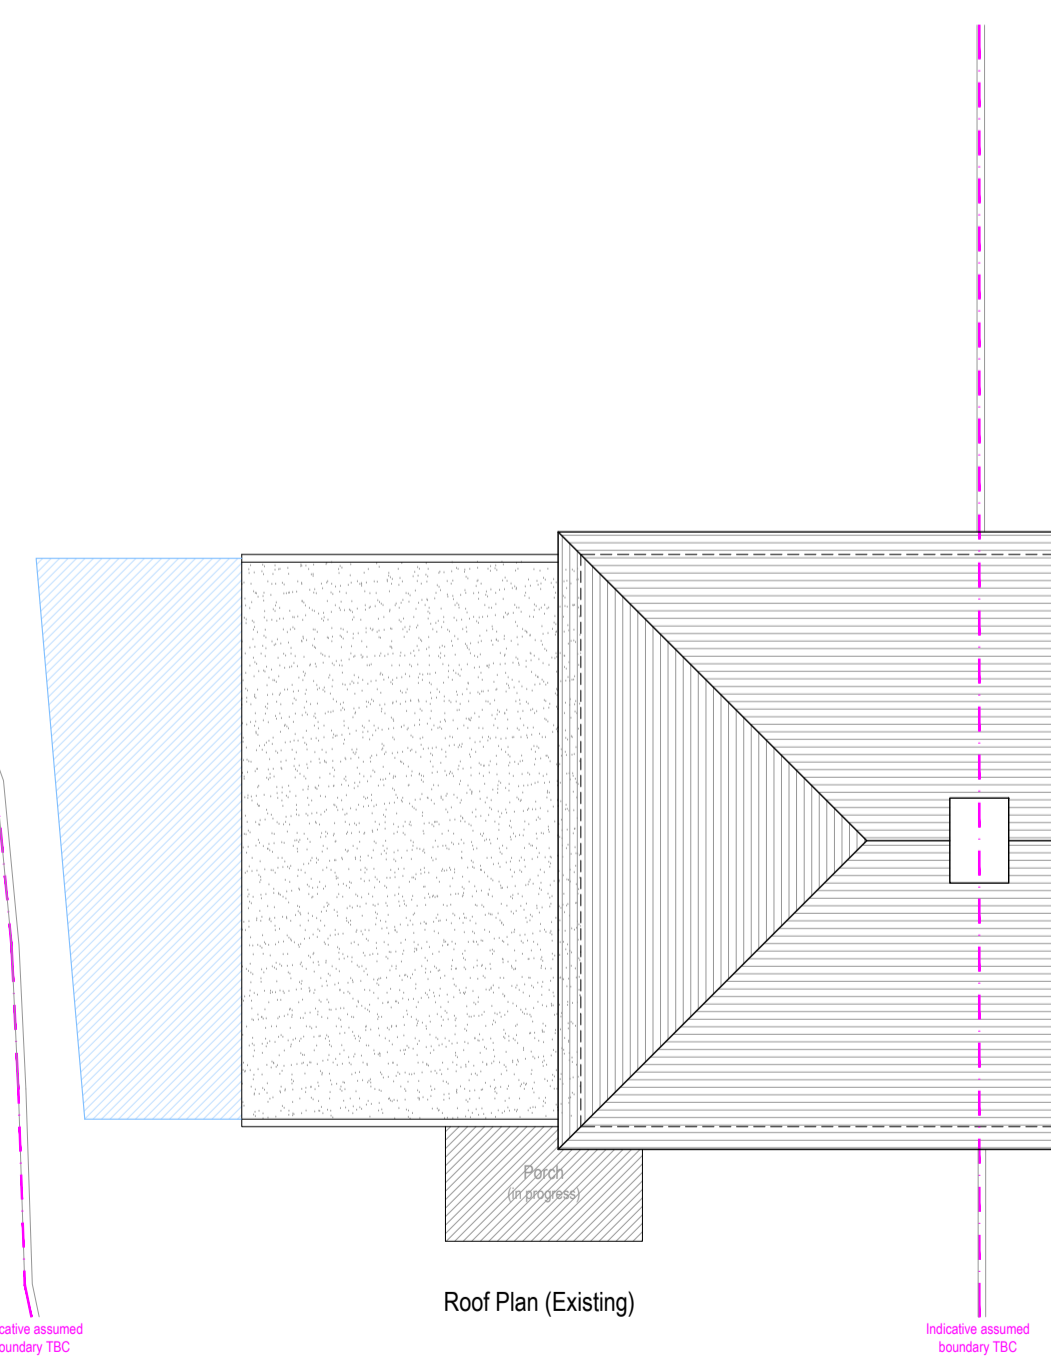

Roof Plan (Existing)

**Heritage
Architecture**

Heritage Architecture
Lingate House, Oakcroft Road, West Byfleet
Surrey KT14 6JH
Telephone: 01483 821046
E-mail: enquiries@heritage-architecture.co.uk
website: www.heritage-architecture.co.uk
(C) Copyright 2023 Heritage Architecture, all rights reserved.

Client Project: Mr & Mrs Srolecki
Extension/remodelling at
1 Nursery Cottages, St. Johns
Woking, Surrey, GU21 7SN
Date: 25th March 2024
Dwg No.: HA / 2347 / P2 / 2
Status: Planning
Revision: 1
Drawn: KB
Checked: MT
Scale(s): 1:100/200/1250 @ A1 or as stated

Existing Plans & Elevations
Site & Location Plans

PRELIMINARY DRAWINGS
Awaiting approval