
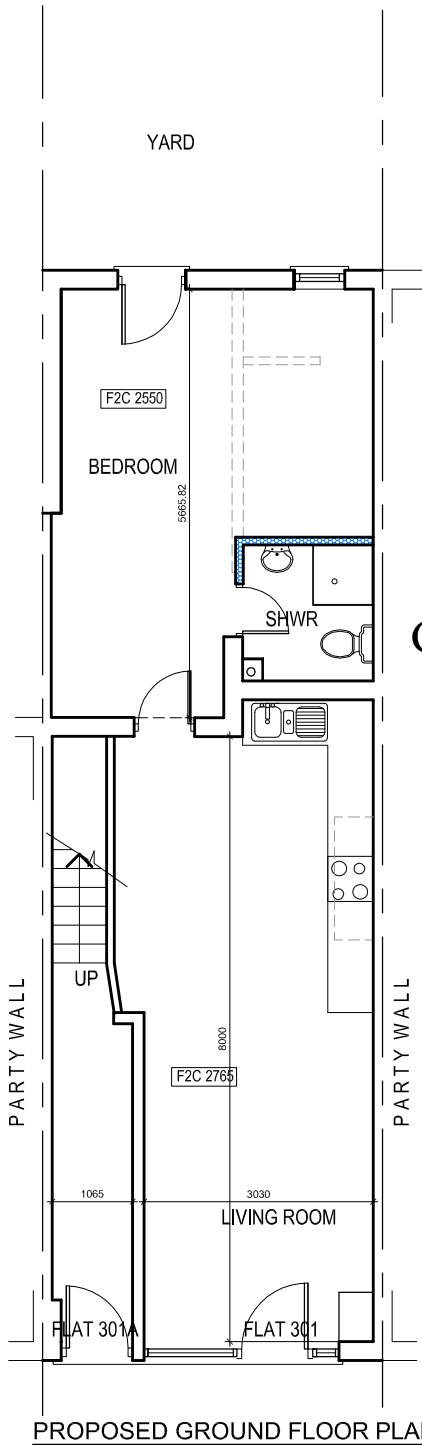


PURPOSE OF ISSUE

LEASE

Do not scale from this drawing. All information should be checked by the contractor on site before commencing work. Any discrepancies should be reported to the architect immediately. All rights are reserved and are not transferable. Unauthorised reproductions of this drawing are not permitted.

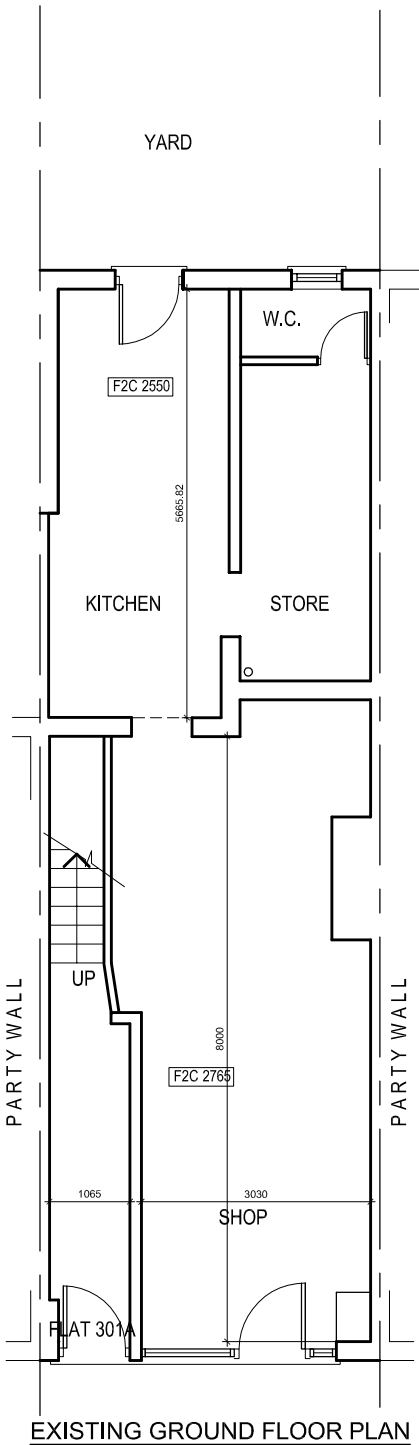

G.F. FLAT AREA. 50 SQM

PROJECT  
301 Edge Lane,  
Droylsden

CLIENT  
Ms. Cecilia Ojolewa

DRAWING TITLE  
Floor Plan

JOB No

DRAWING No

NA-P01

SCALE

1:100@A4

DATE

Mar. 2024

REVISION

-

t: 0782 895 3405

e: nadesignandbuilds@gmail.com

nadesign