



Existing Rear Elevation | North 1:100



Existing Front Elevation | South 1:100

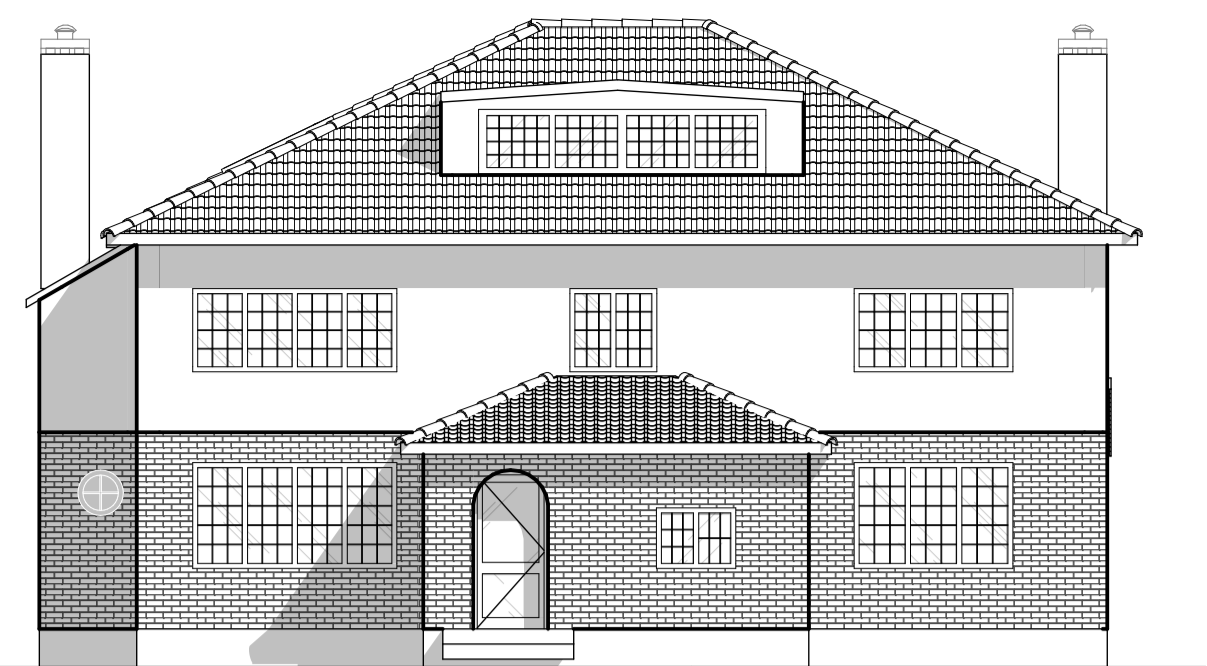


Existing Side Elevation | West 1:100

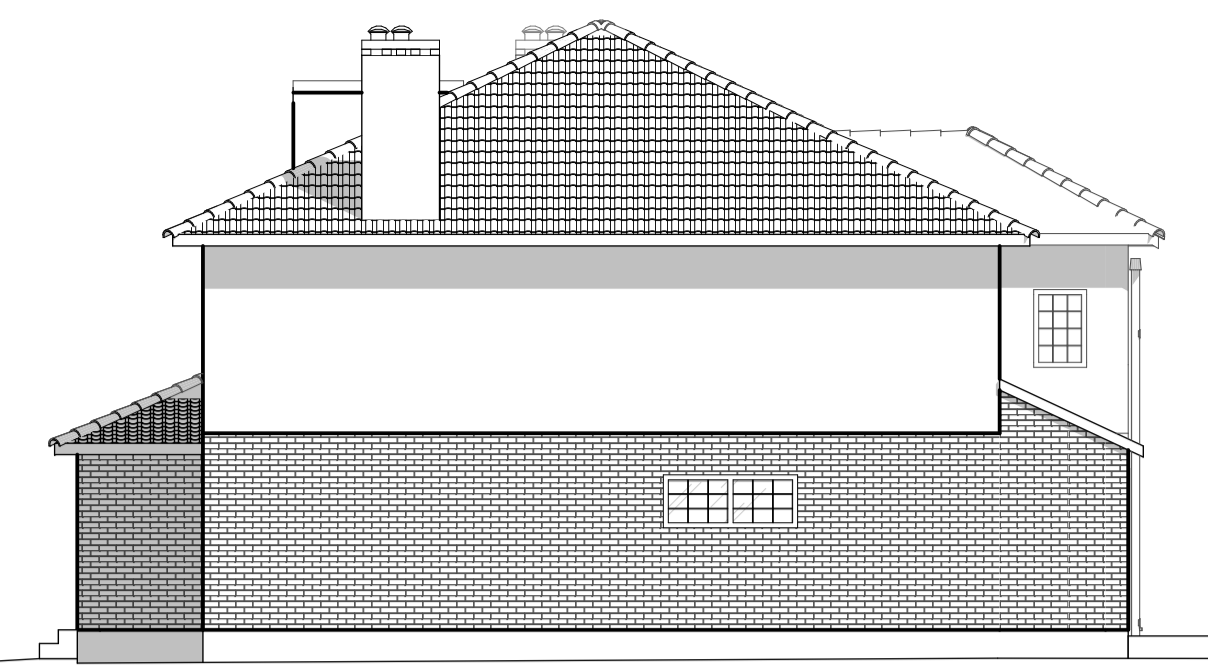

Existing Flank Elevation | East 1:100


7 937

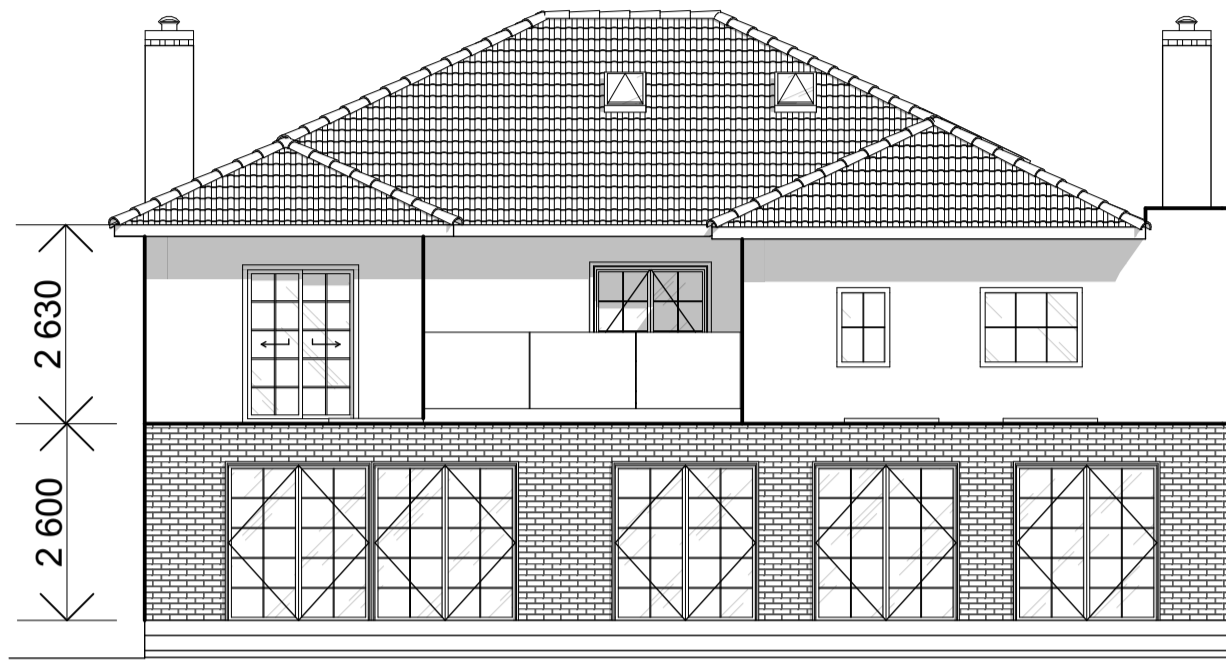


Proposed Rear Elevation | North 1:100



Proposed Front Elevation | South 1:100

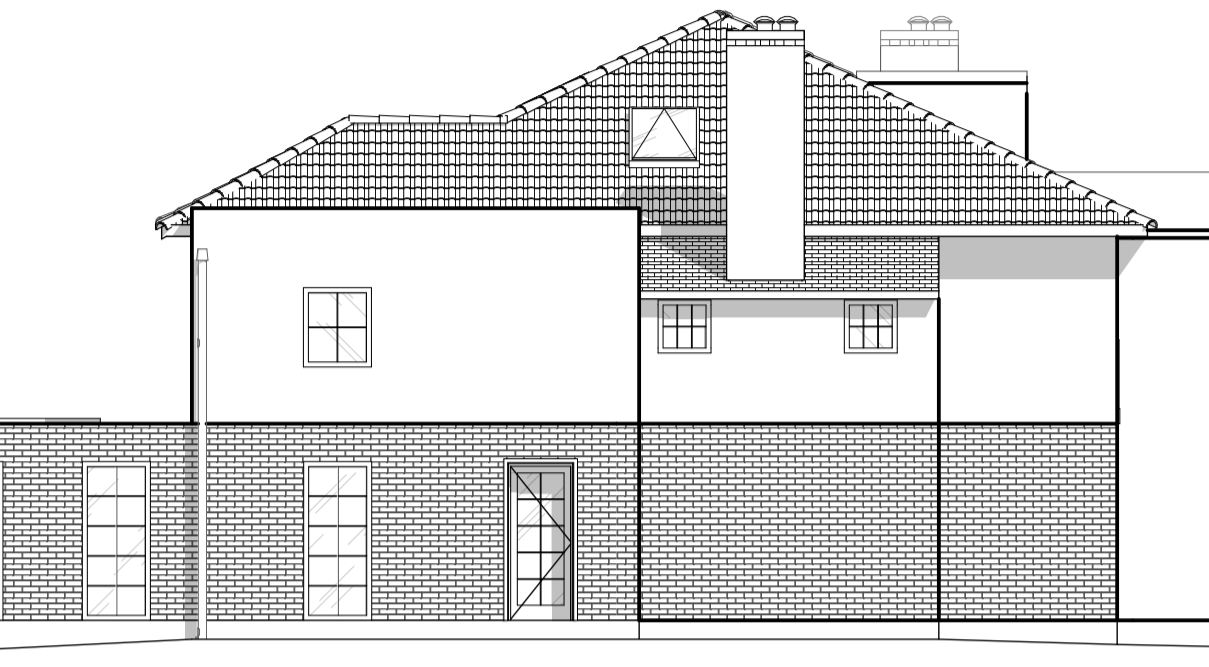


Proposed Side Elevation | West 1:100

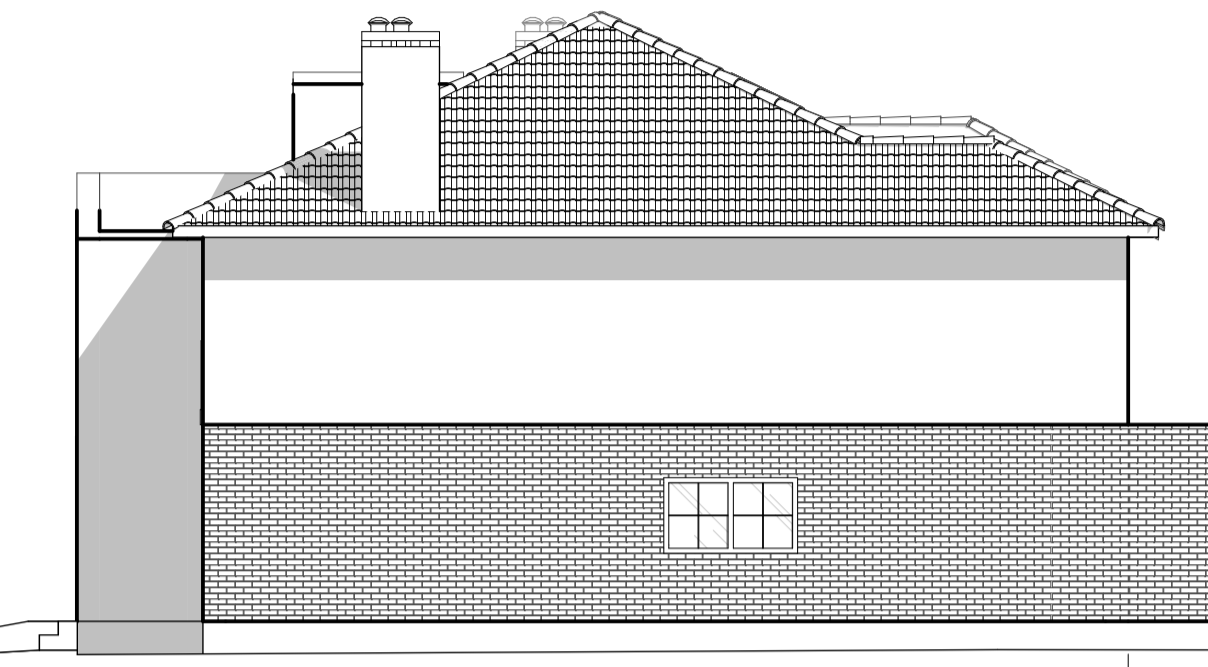


Proposed Flank Elevation | East 1:100


7 937

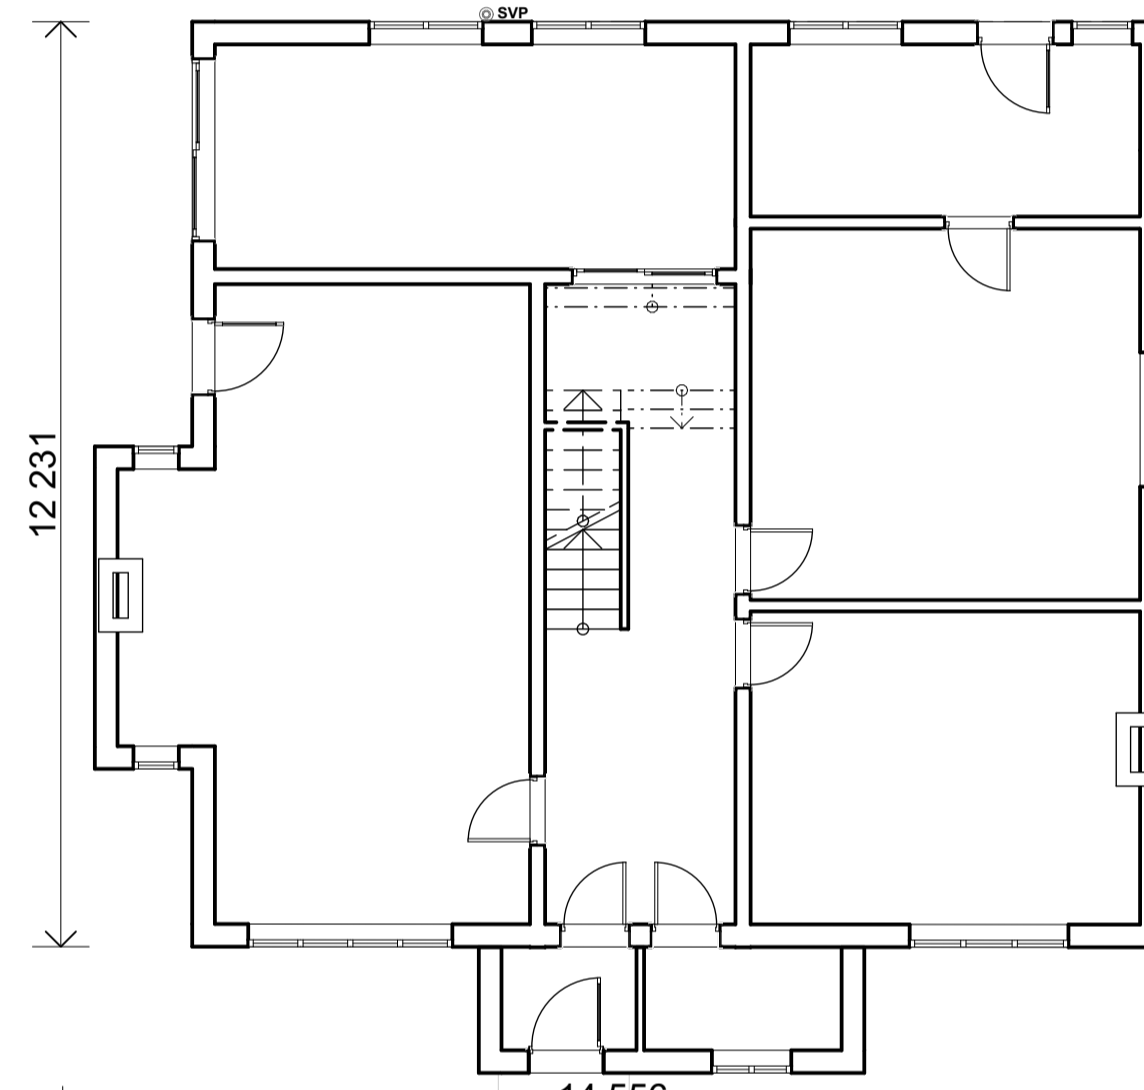


Existing GF-Ground Floor 1:100

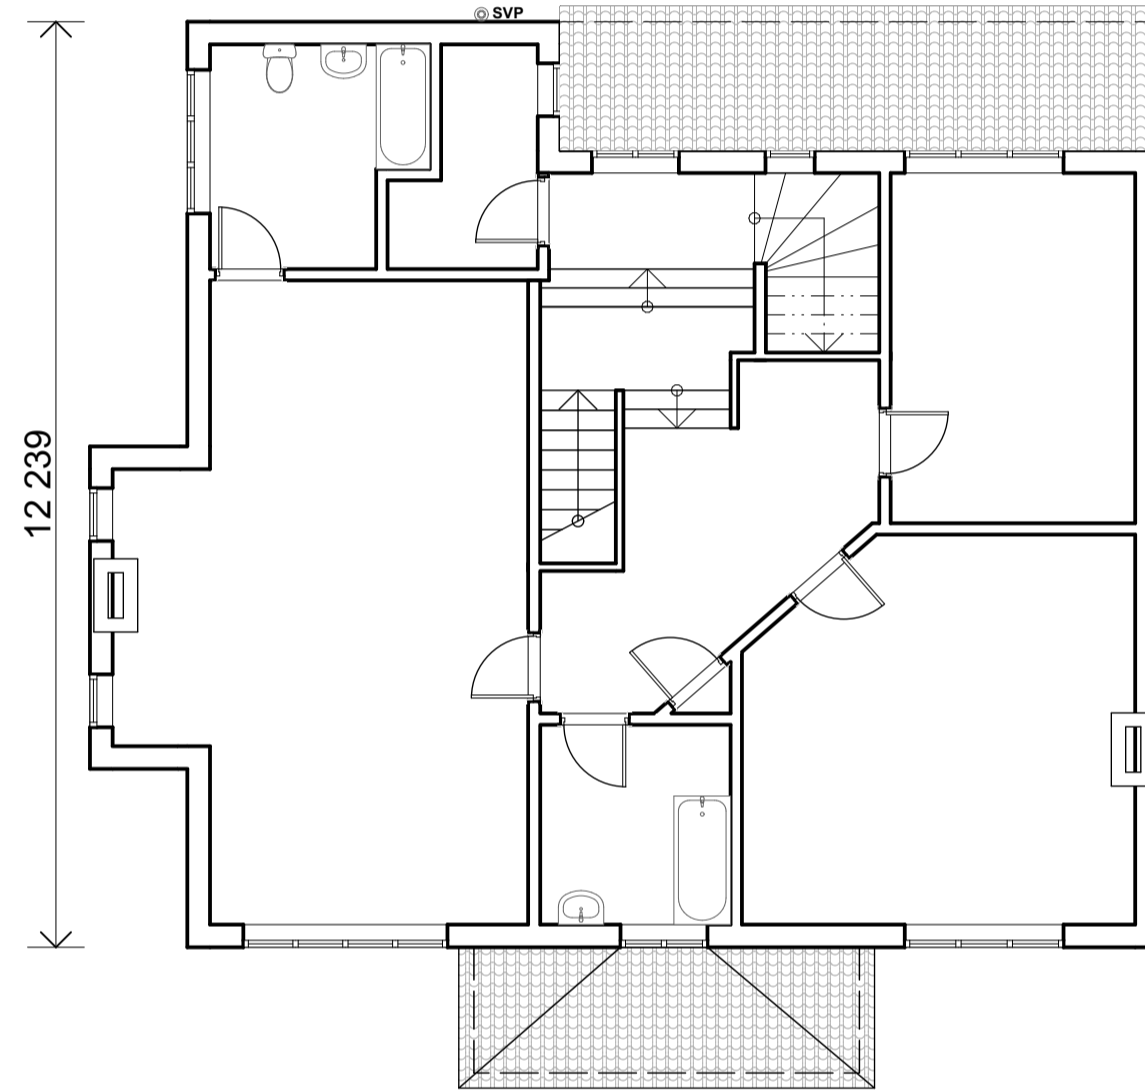


Existing FF-First Floor 1:100

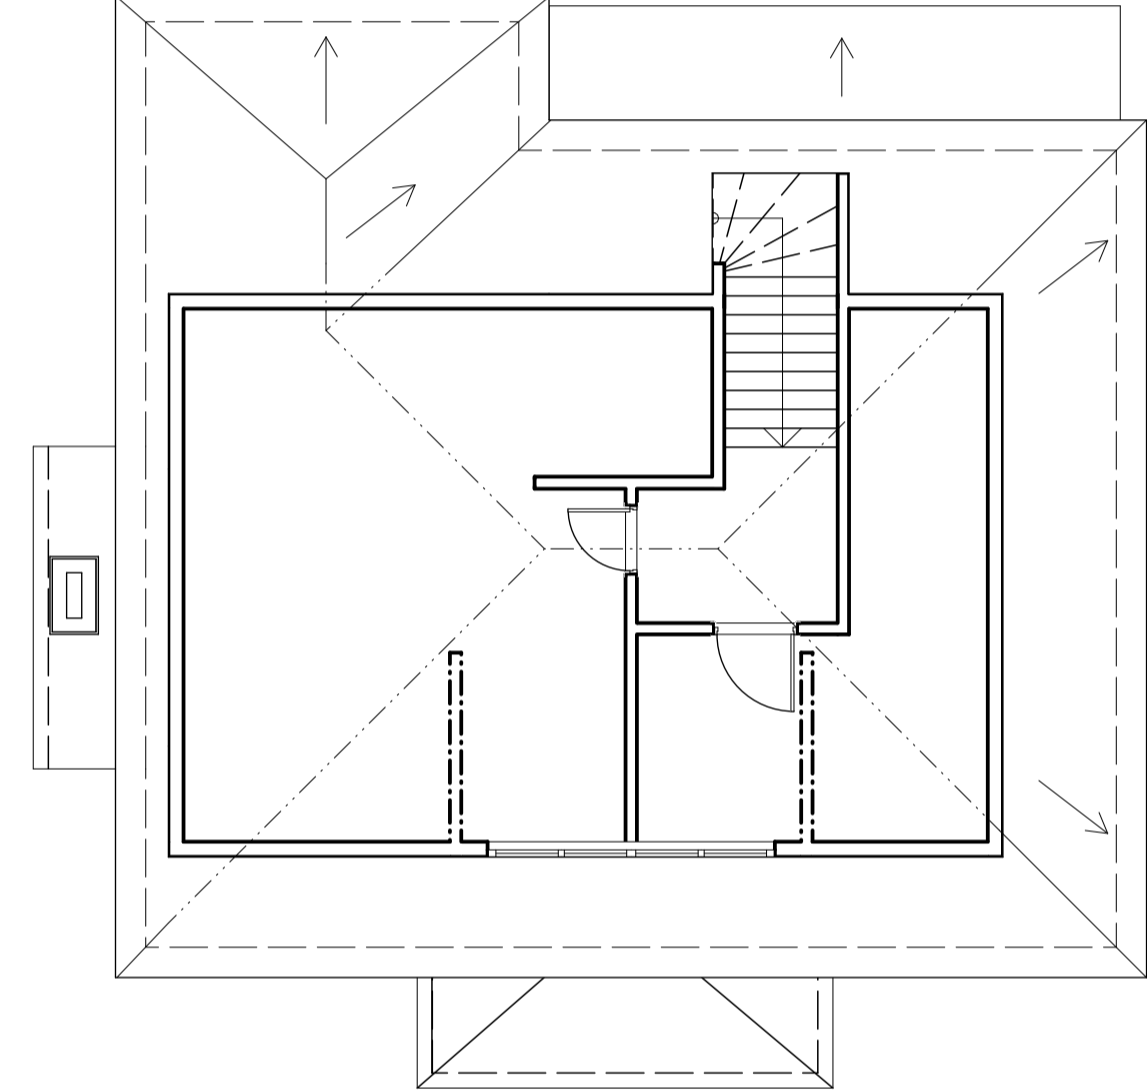


Existing SF-Second Floor 1:100

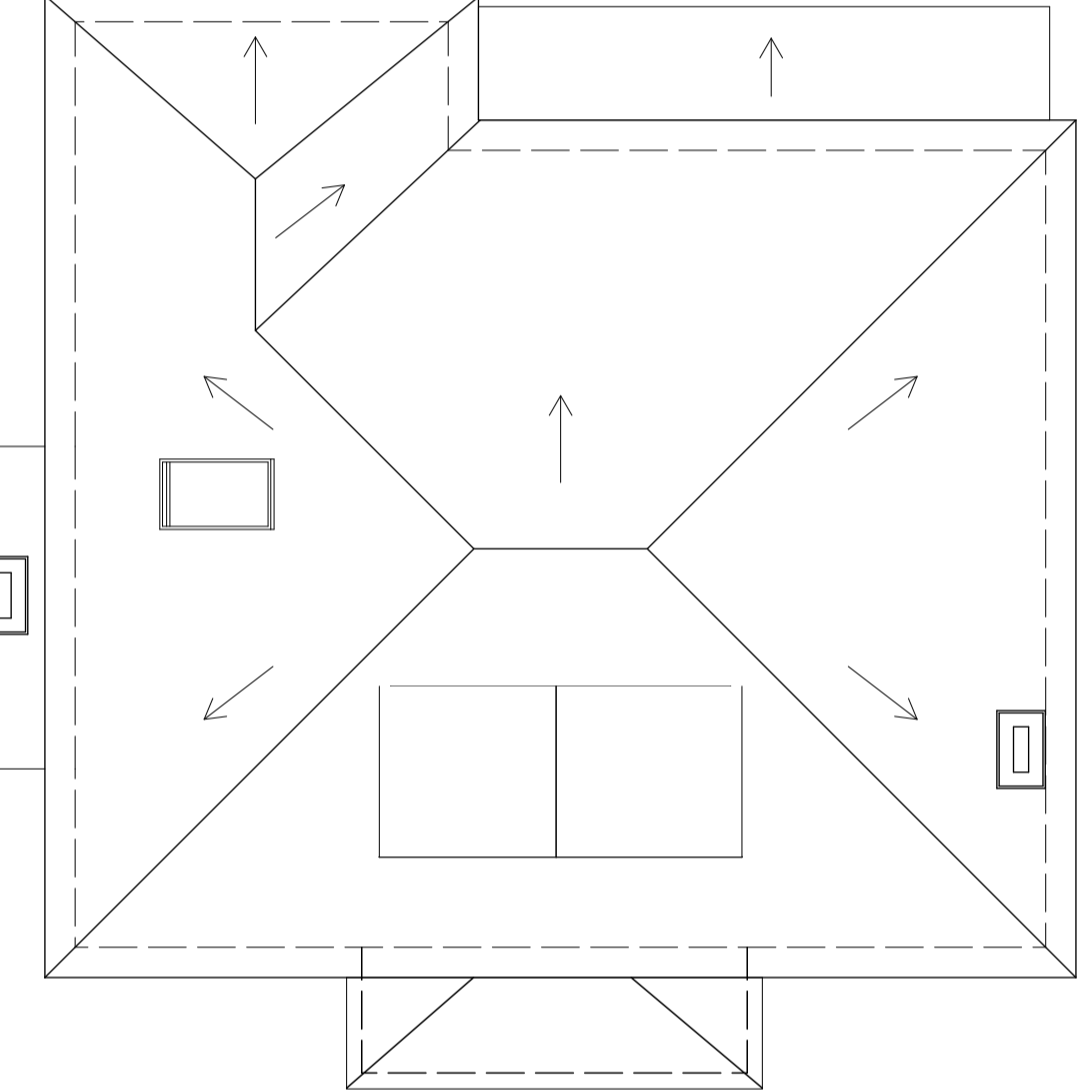


Existing RF Roof 1:100

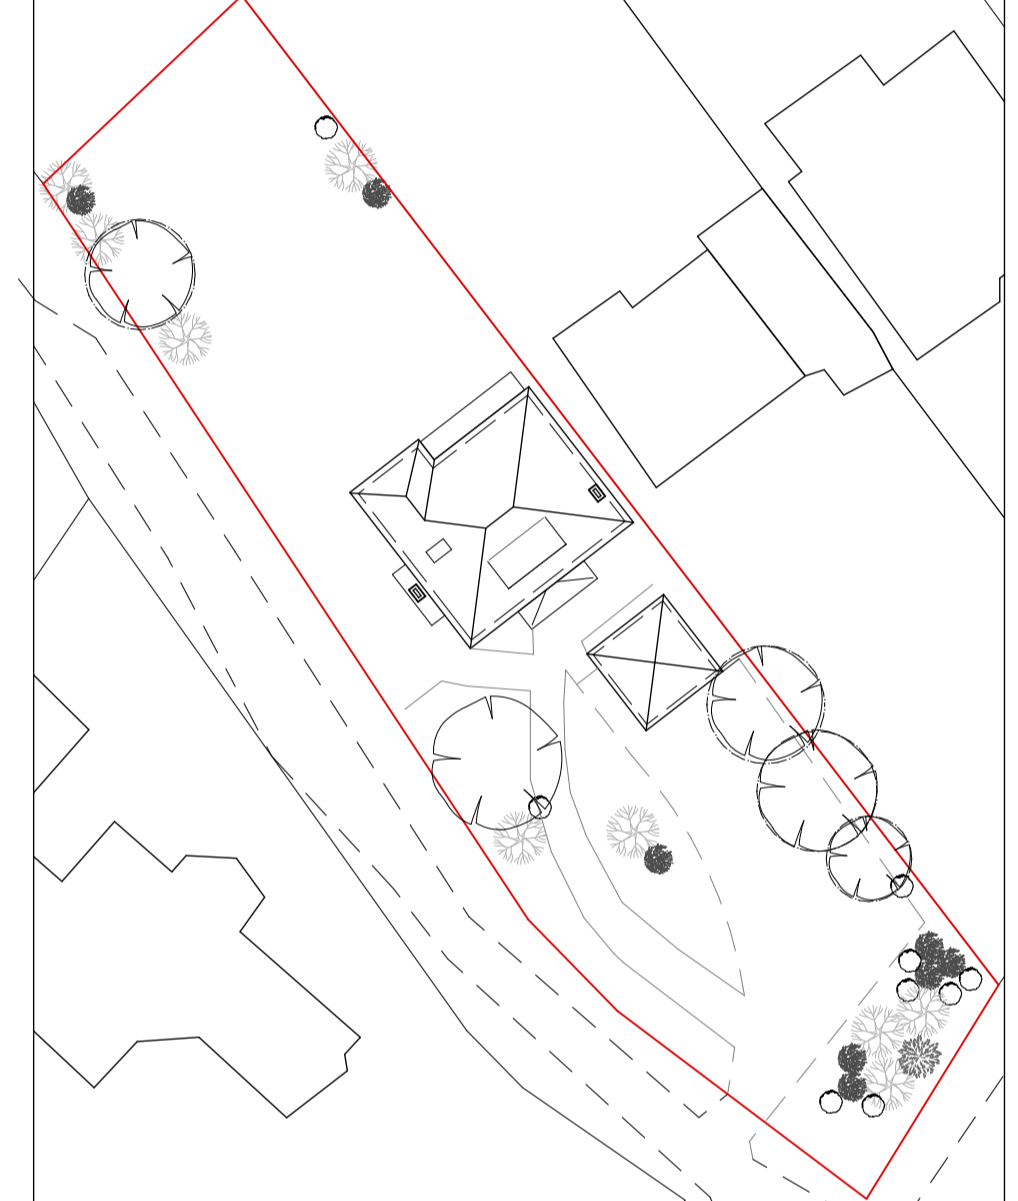


Existing | Block Site plan 1:500

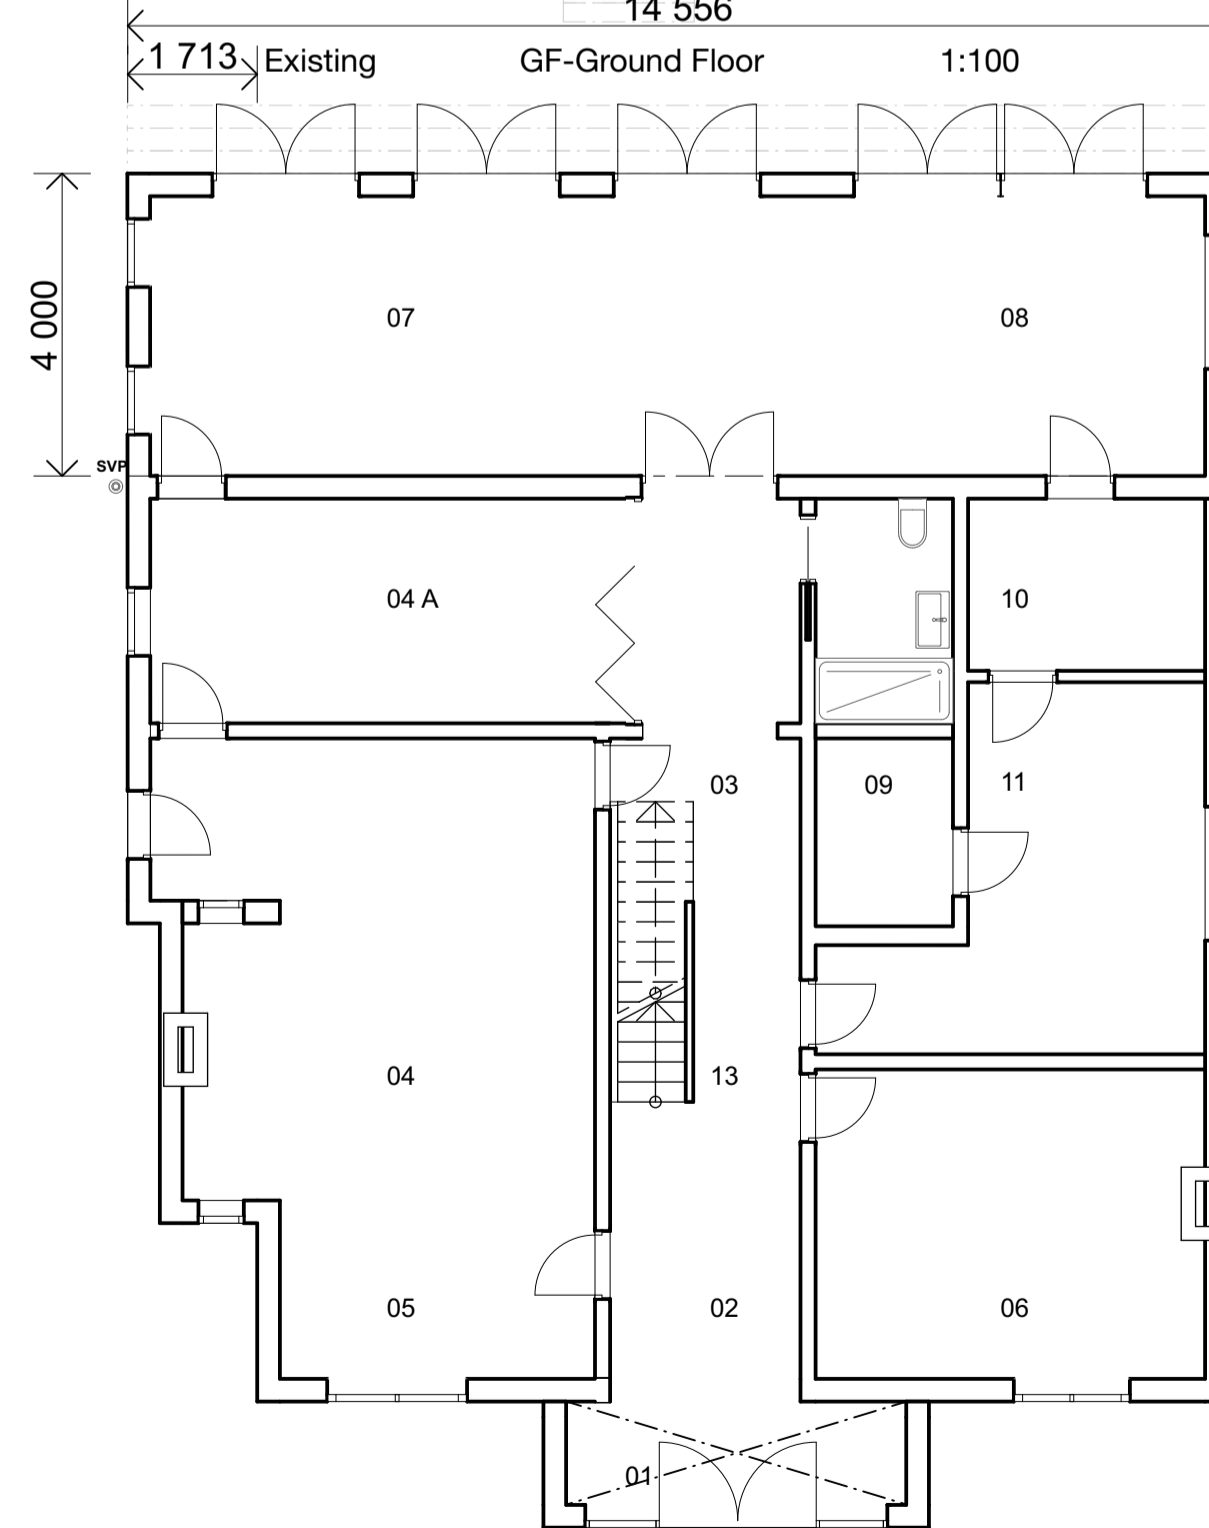


Proposed Ground Floor 1:100

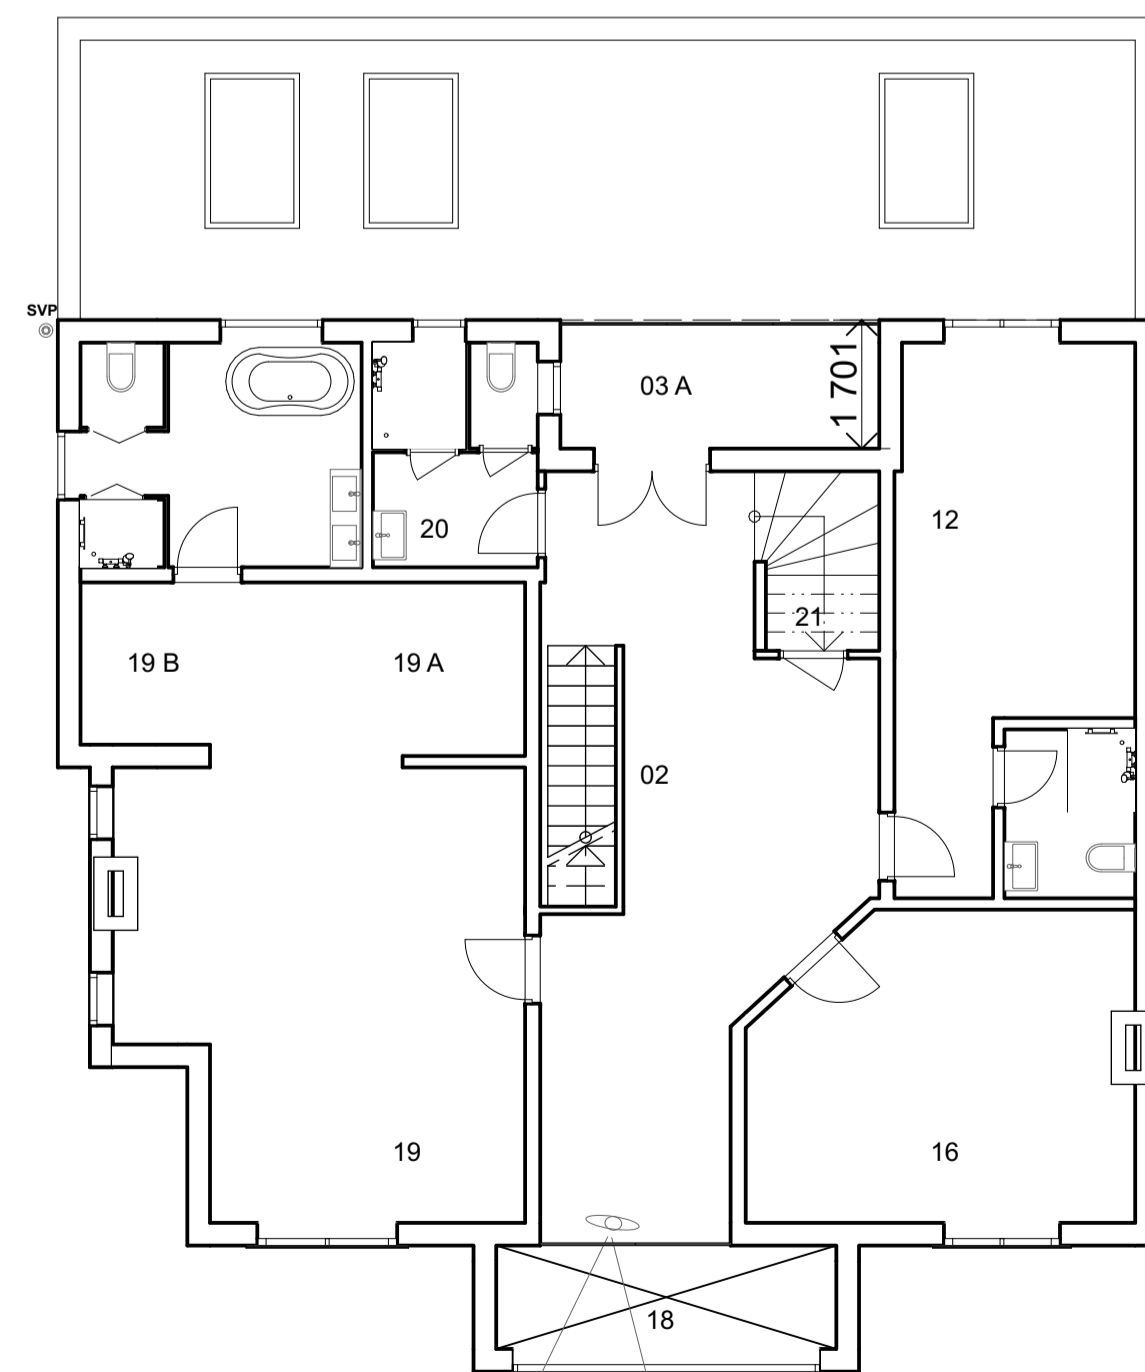


Proposed First Floor 1:100

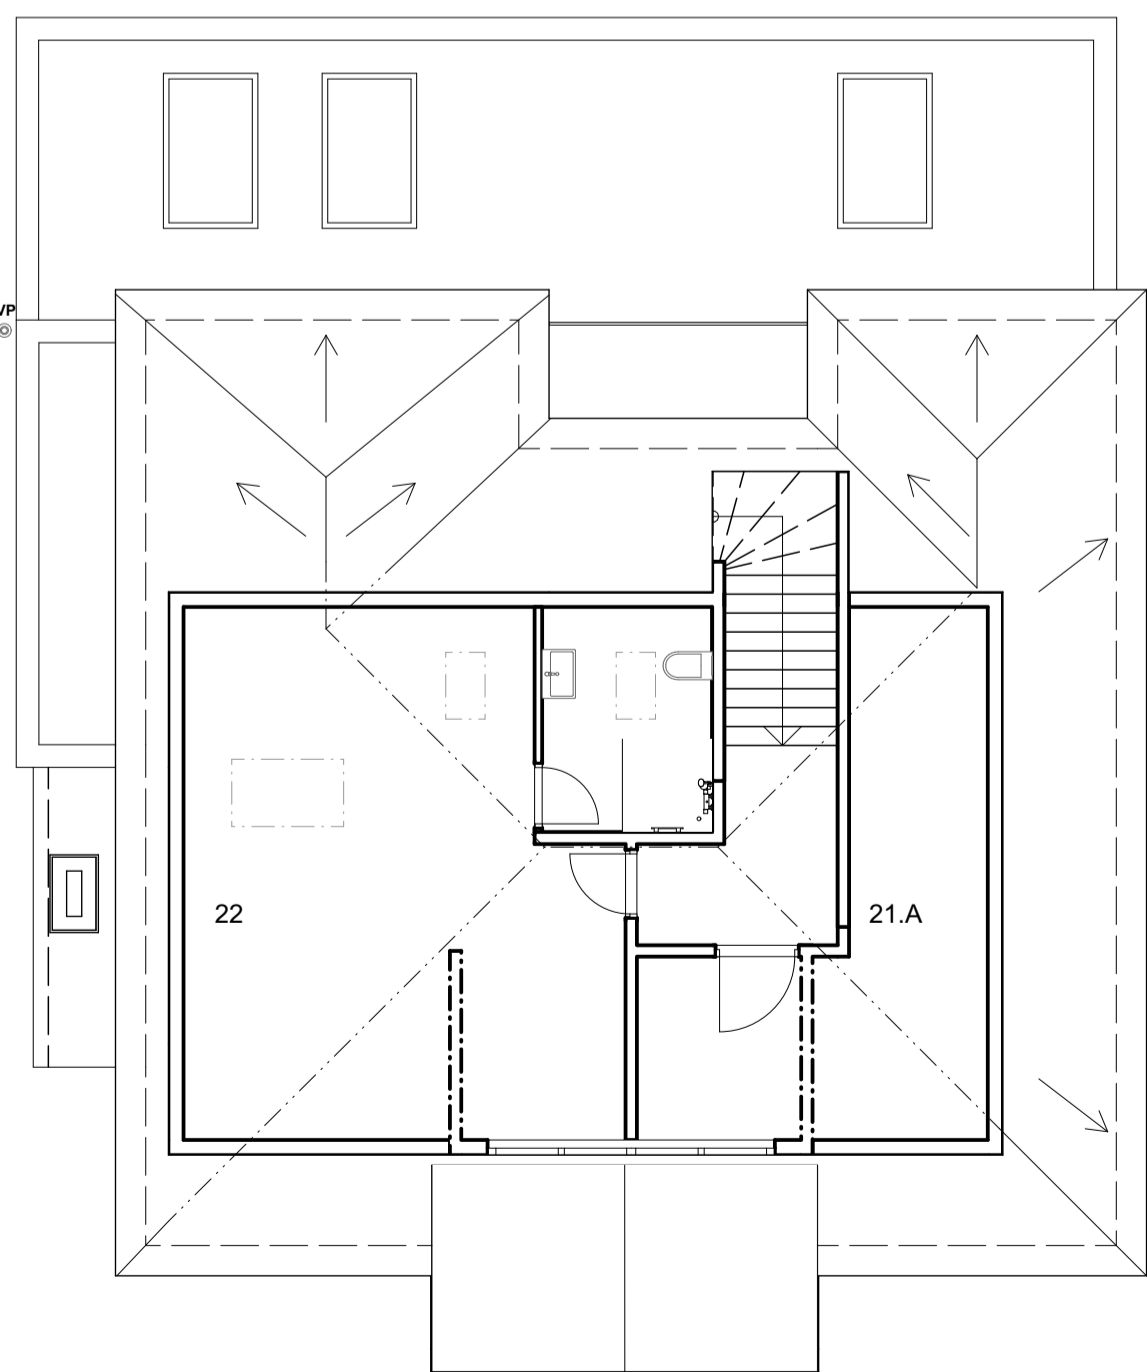

Proposed Second Floor 1:100

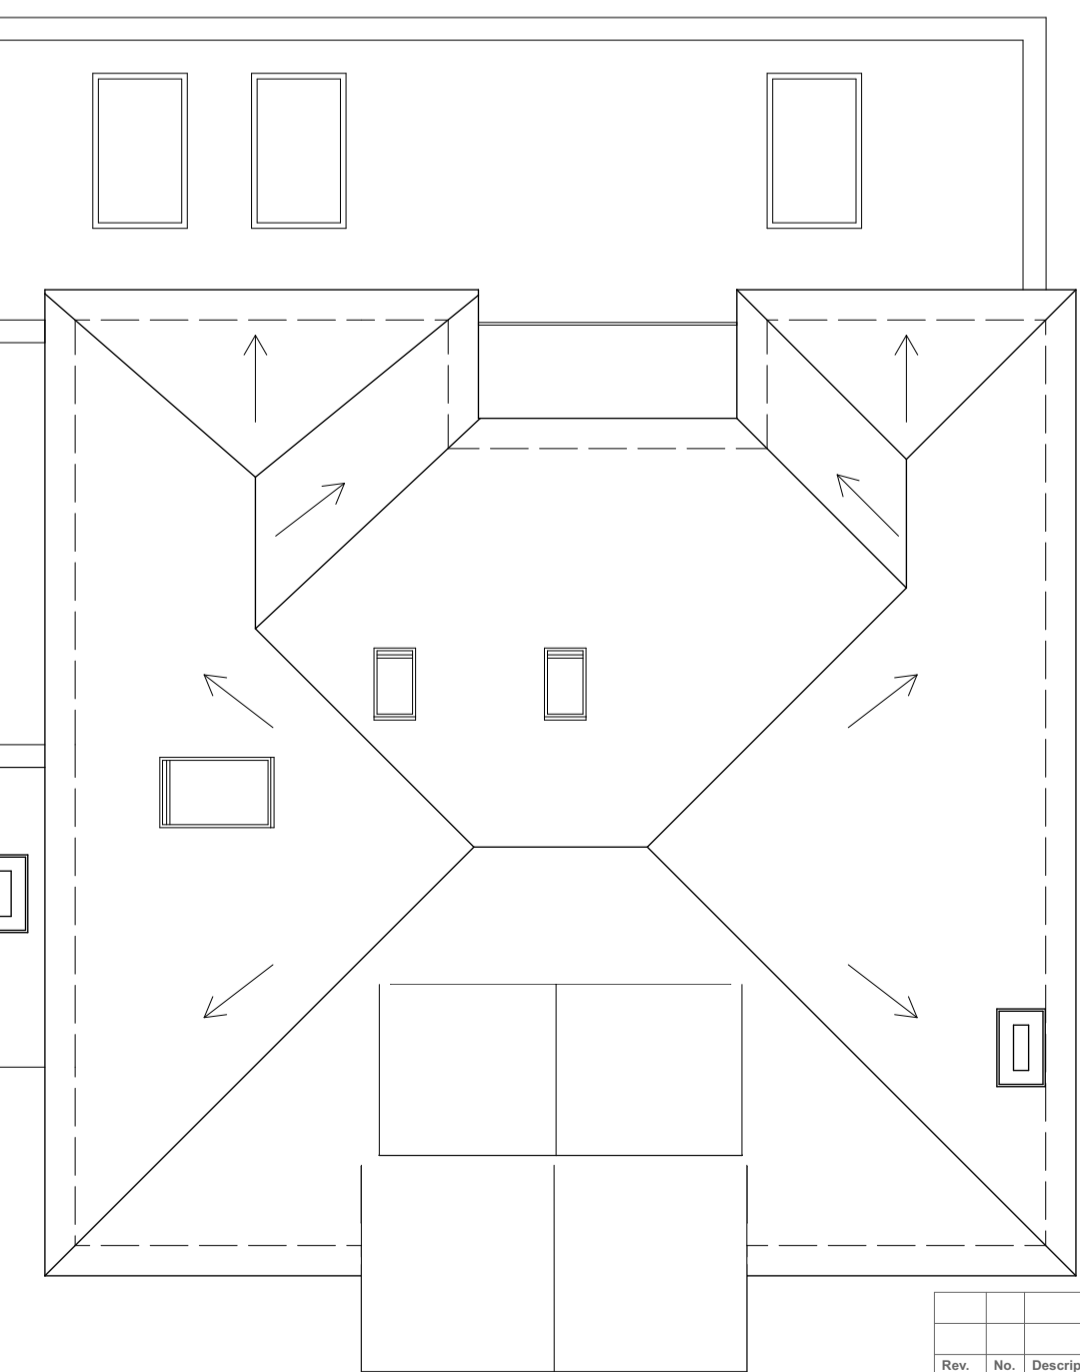

Proposed RF Roof 1:100

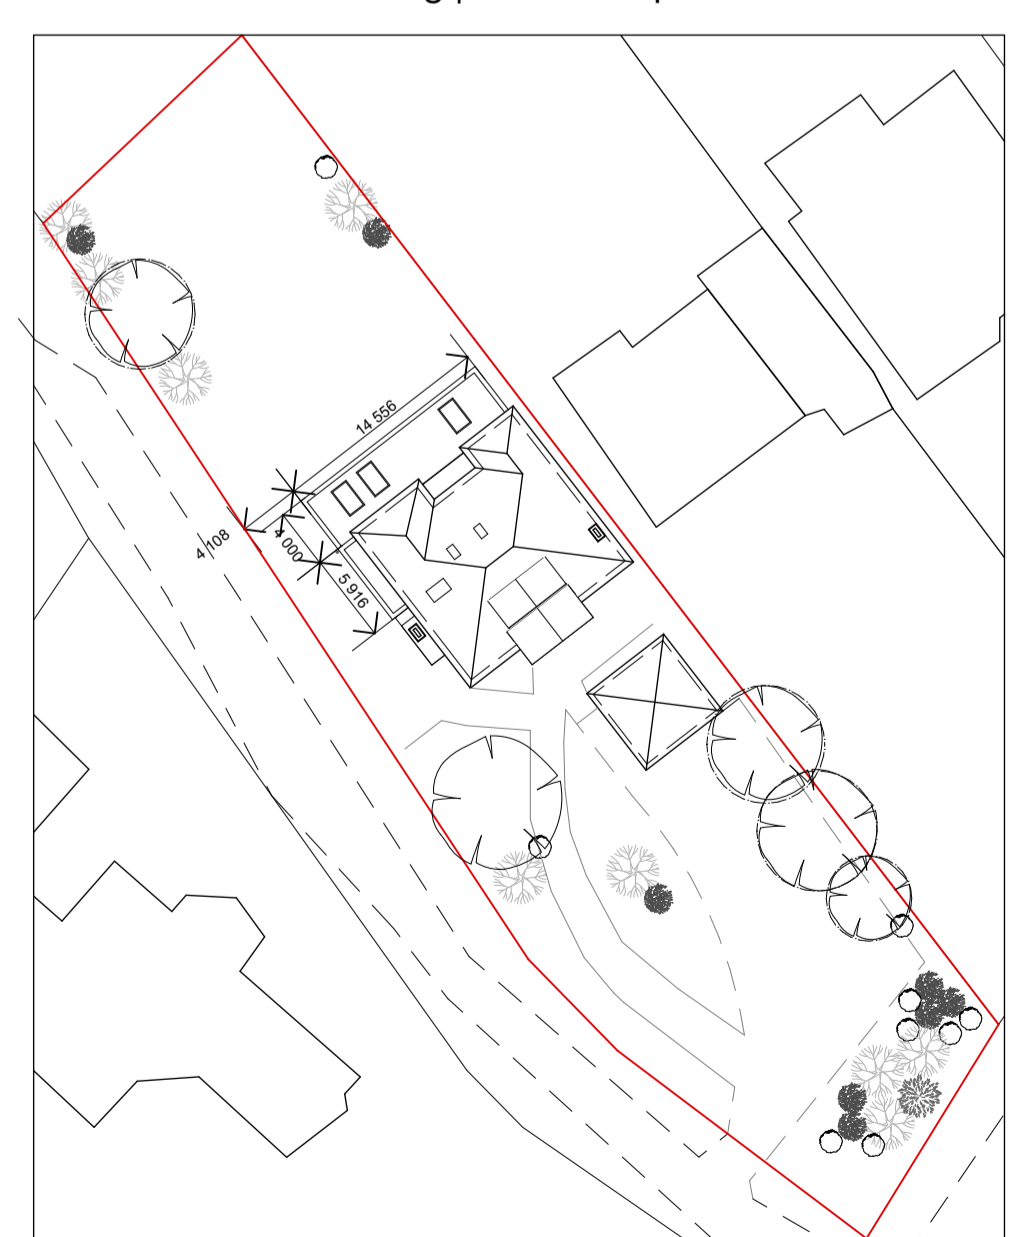

Proposed | Block Site plan 1:500

Rev.	No.	Description	Date	Sign.	Checked by

Project: 30 Christchurch Crescent, Radlett, WD7 8AJ
Date: 02.04.2024
Drawing status: Planning
Status: Planning
Sign: SE Contr. A1/
Scale:
Design director: RANDOLPHE Limited
Contact number: 07 477 459 218
Drawing number: 1004
Rev: A/