


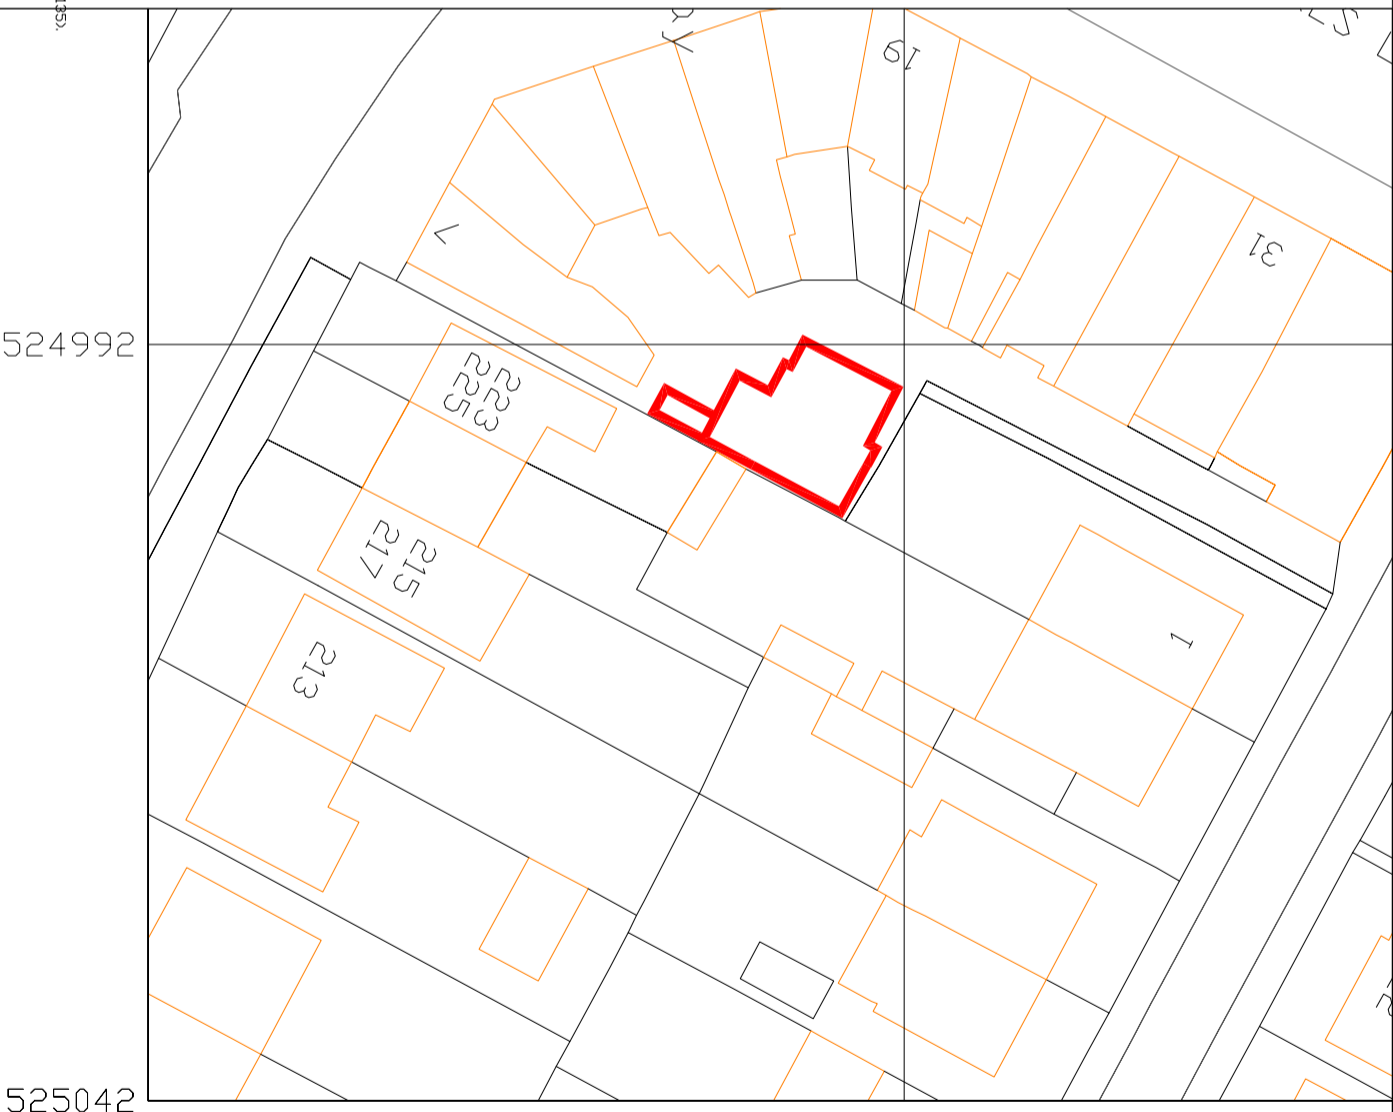

Produced on 21 December 2023 from the Ordnance Survey National Geographic Database and incorporating surveyed revision available at this date.
This map shows the area bounded by 524942 201109, 525042 201109, 525042 201209, 524942 201209, 524942 201109
Crown copyright and database rights 2023 OS 100054135. Supplied by coala ltd trading as UKPlanningMaps.com a licensed Ordnance Survey partner OS 100054135.
Data licence expires 21 December 2024. Unique plan reference: vie/1040031/1401387



Existing Site Location Plan | Scale 1:1250



Existing Site Plan | Scale 1:500

NOTES

1. Dimensions should not be scaled from the drawings where accuracy is essential.
2. Details dimensions and levels to be checked on site by builder prior to commencement of works. Any works commenced prior to all necessary local authority approvals are entirely at the risk of the owner & builder.
3. Structural details are subject to exposure of existing construction and verification by L.A. surveyor prior to carrying out the affected work.
4. All materials are to be used in accordance with the manufacturer's guidelines and all relevant British Standards Codes of Practice & Regulation 7 of Building Regs.
5. All works are to be carried out in accordance with Local Authority requirements.
6. The intended works fall within the Party Wall Act 1996 and any adjoining owners affected must be notified prior to commencement of any works.
7. Thames Water Authority permission to be obtained if building over or adjacent to sewers within 3 metres. (tel:08459 200 800)
8. No part of the extension to project into adjoining boundary lines.

Rev no.	Date	Description
Status	Planning	

project
Conversion of Class E commercial into Class C3 residential dwelling.

client
Mr Oluwaseun Morokinyo

drawing title
Site plan

Rocktower Solutions
Address : Rocktower Solutions
90 Station Road
Rochester Kent ME24BT

Tel: 07834231569
Gmail: rocktowersolutions7@gmail.com

designed	date
AA	

drawn	scale
OA	1:500@A3

checked	AA
AA	

sheet no