

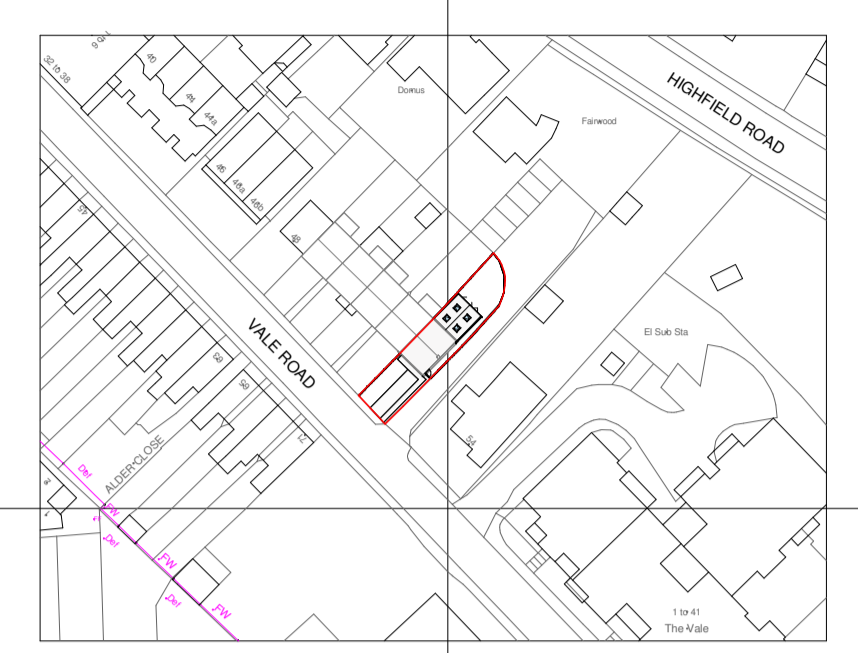


All dimensions and levels to be checked on site by contractor prior to preparation of shop drawings and commencement of work on site. Do not scale from this drawing or reproduce without consent.
 This drawing and the design is the copyright and property of Aspect Property Consultants & Surveyors Ltd and may not be used in part or in whole without prior written consent.
 This drawing is to be used in conjunction with all relevant consultants and/or specialist's drawings/documents and any discrepancies or variations are to be notified to Aspect Property Consultants & Surveyors Ltd before the affected work commences.



Crown Copyright OS Licence no AC000849896

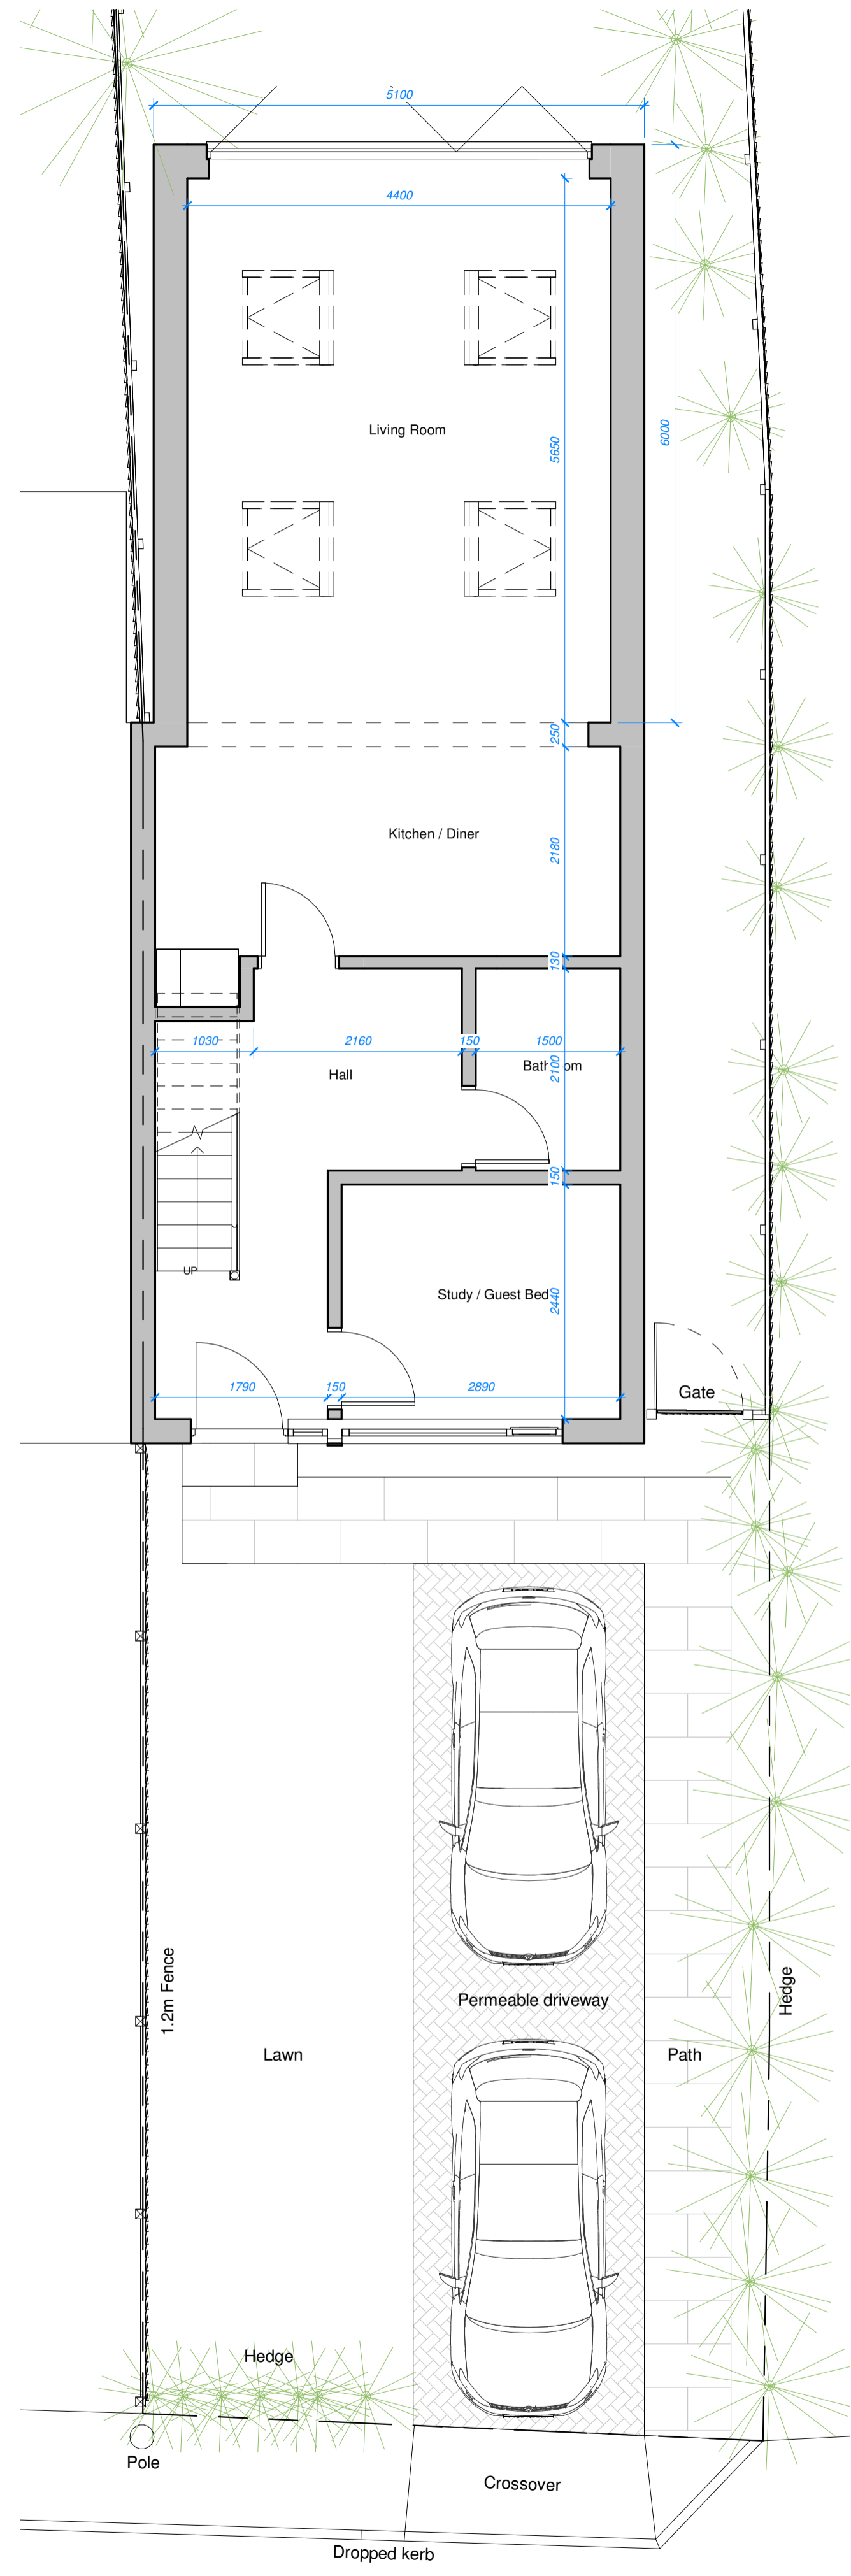


1 Site
1 : 1250

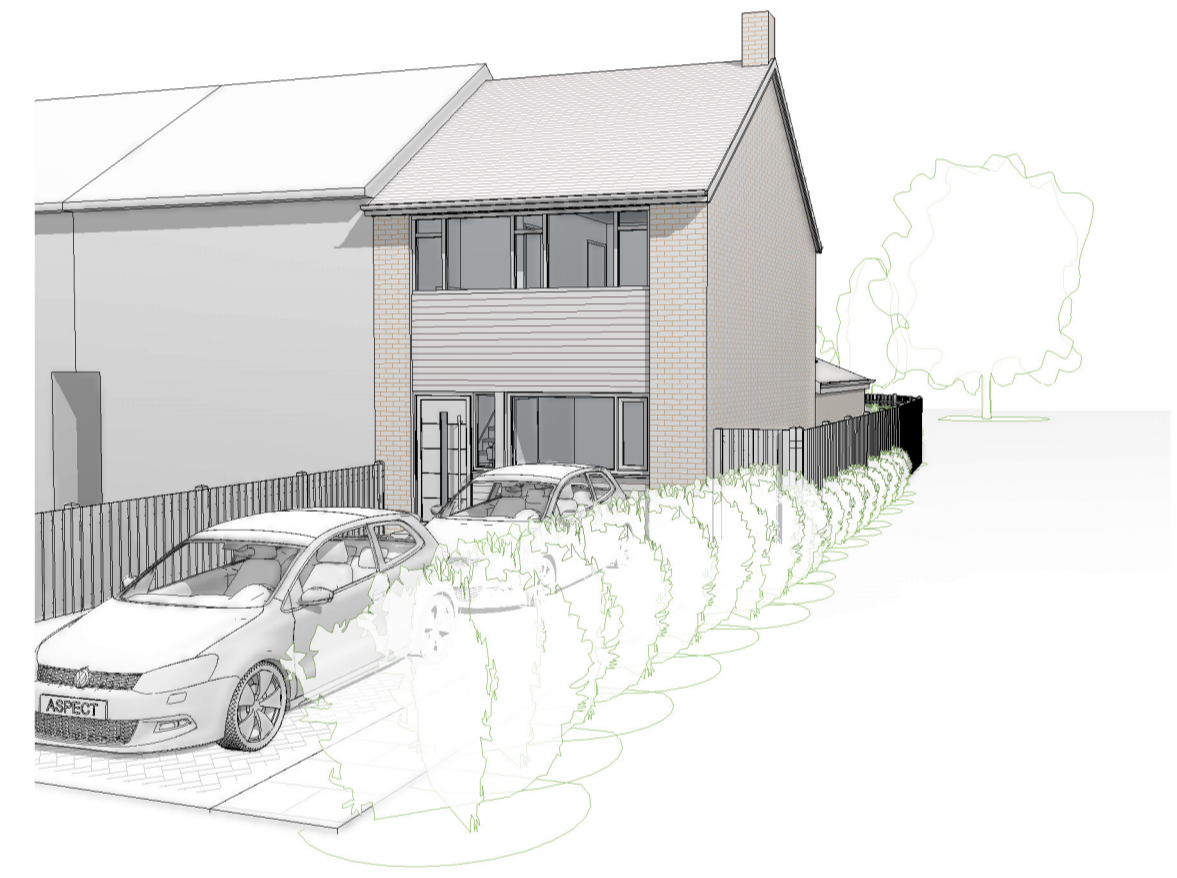

2 Ground Floor
1 : 50

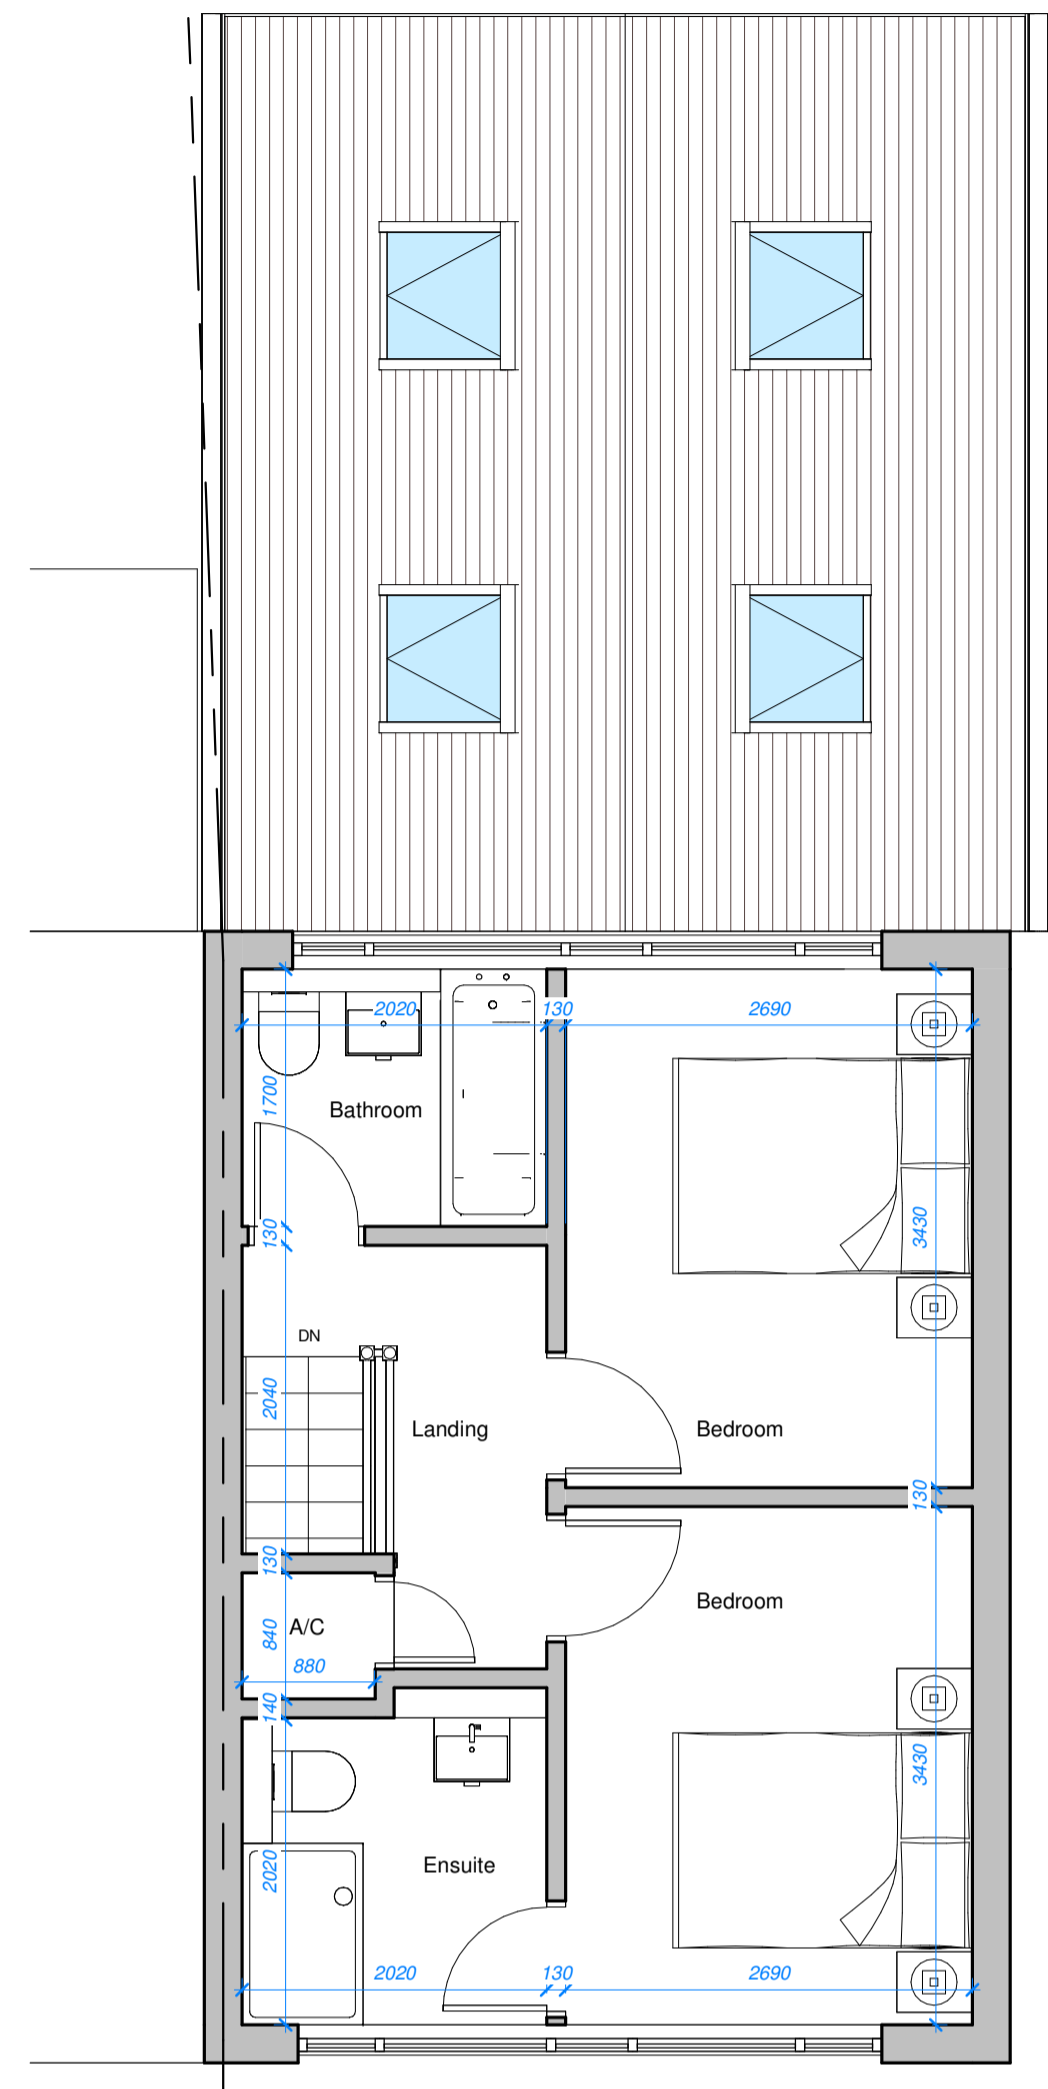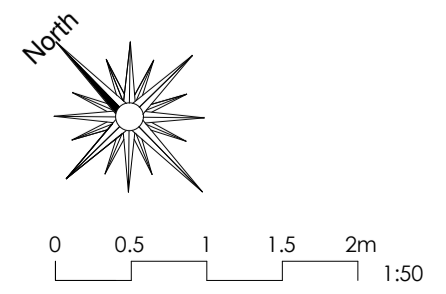


3 First Floor
1 : 50

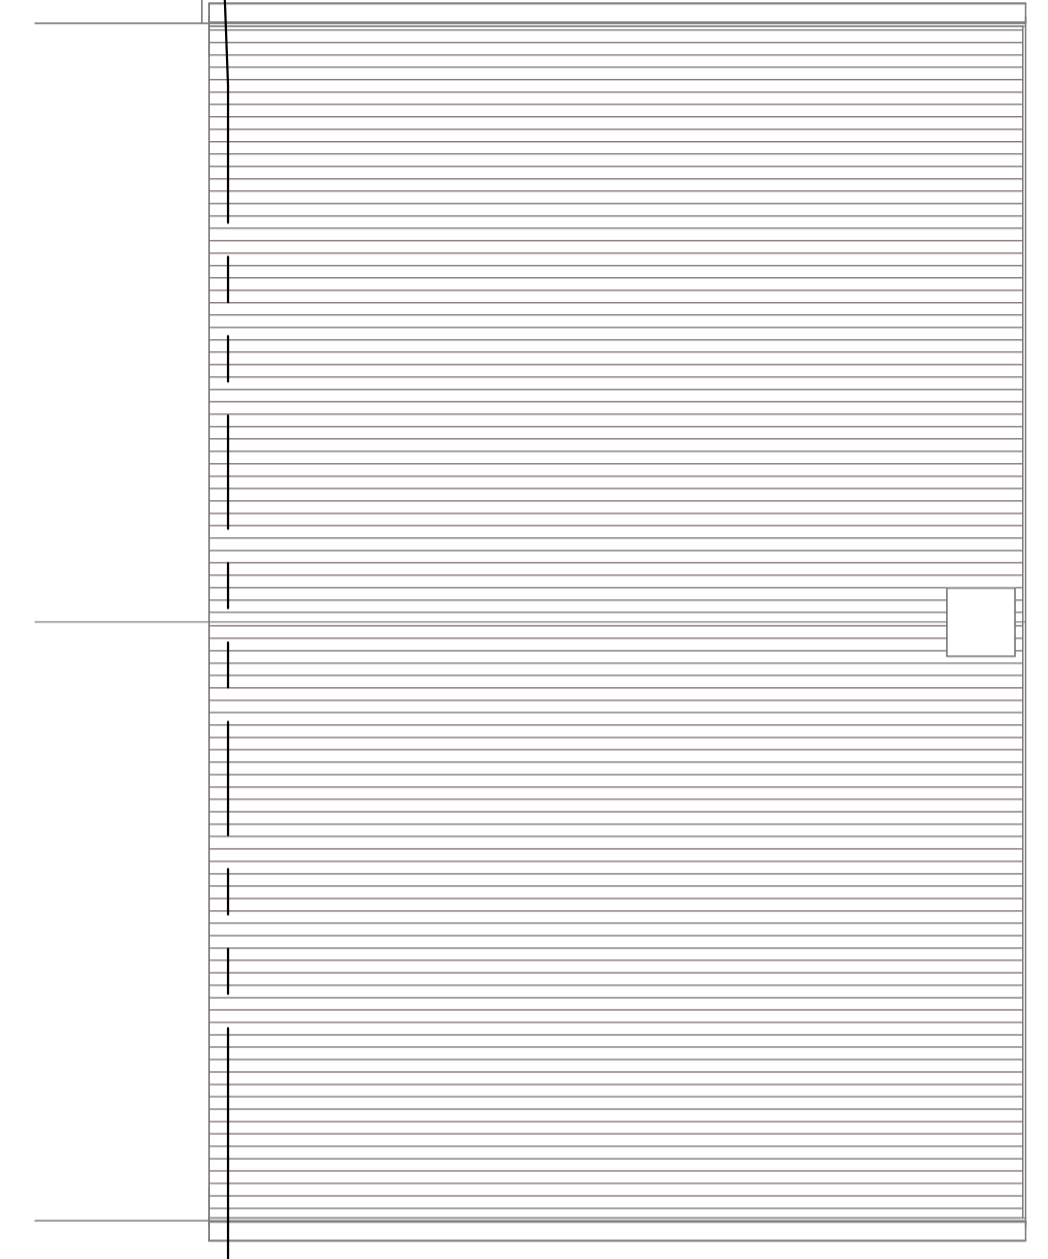


4 Roof Plan
1 : 50



5 South
1 : 100

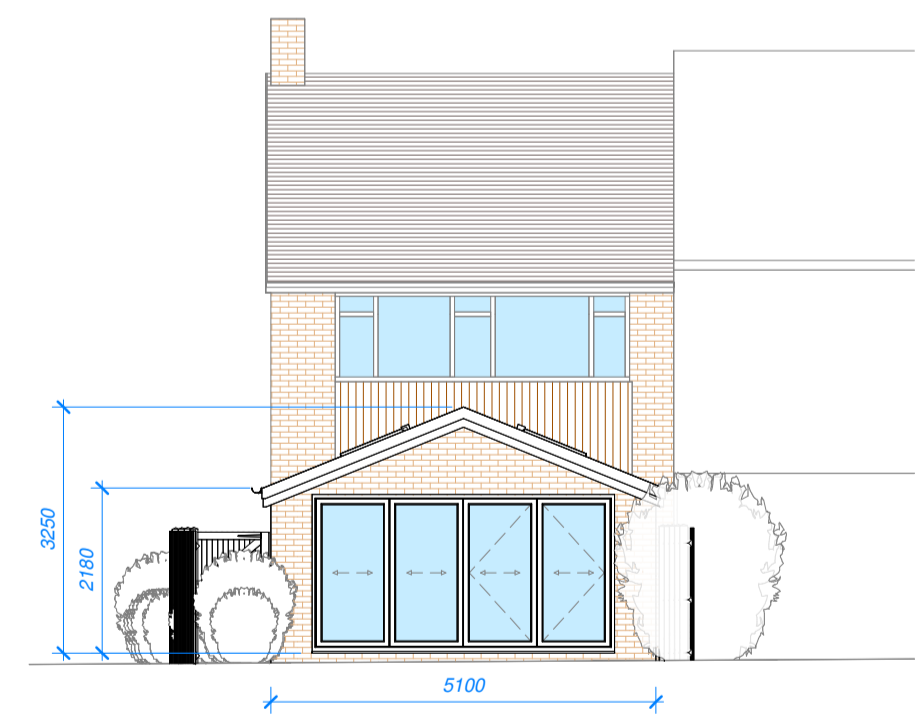

6 North
1 : 100

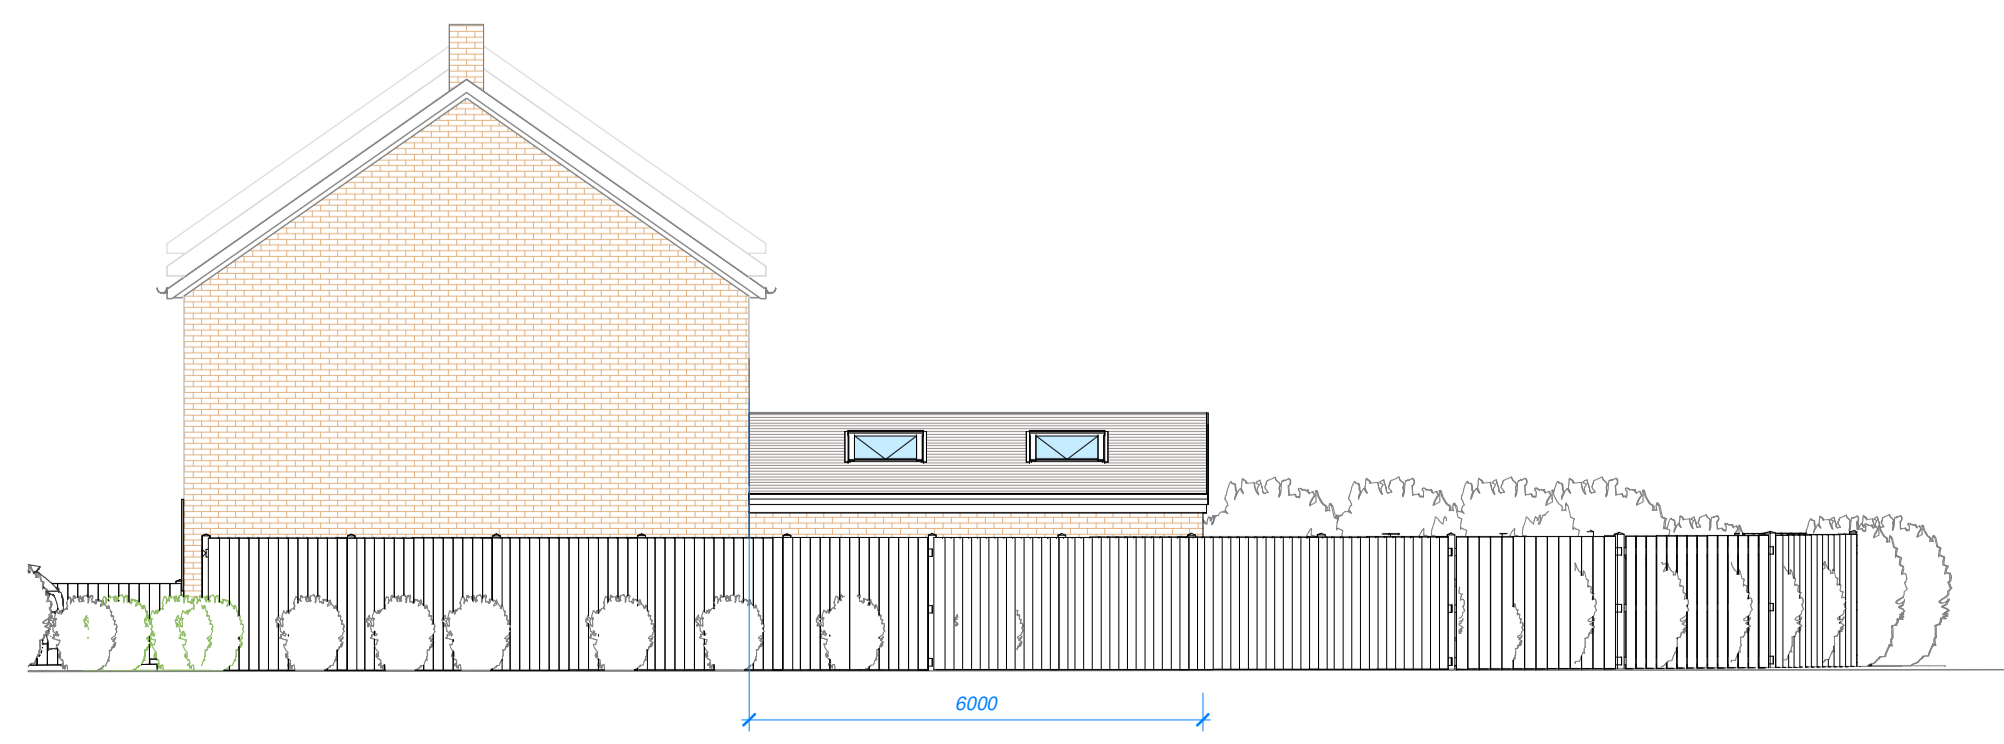

7 East
1 : 100

PROJECT:	Slab and rear extension	CLIENT:	Alan Firth	DATE:	16/03/2024	JOB NO.:	1165	DRN BY:	DW	CHK BY:	DW
ADDRESS:	62a Park Road, Watford W12 3	DRAWING TITLE:	Large home extension	SCALE AT A1:	As indicated	DRWG NO.:	202	REV:			
ASPECT CONSULTANTS											

Rev	Description	Date