



RISK ASSESSMENT		
date	auth	notes

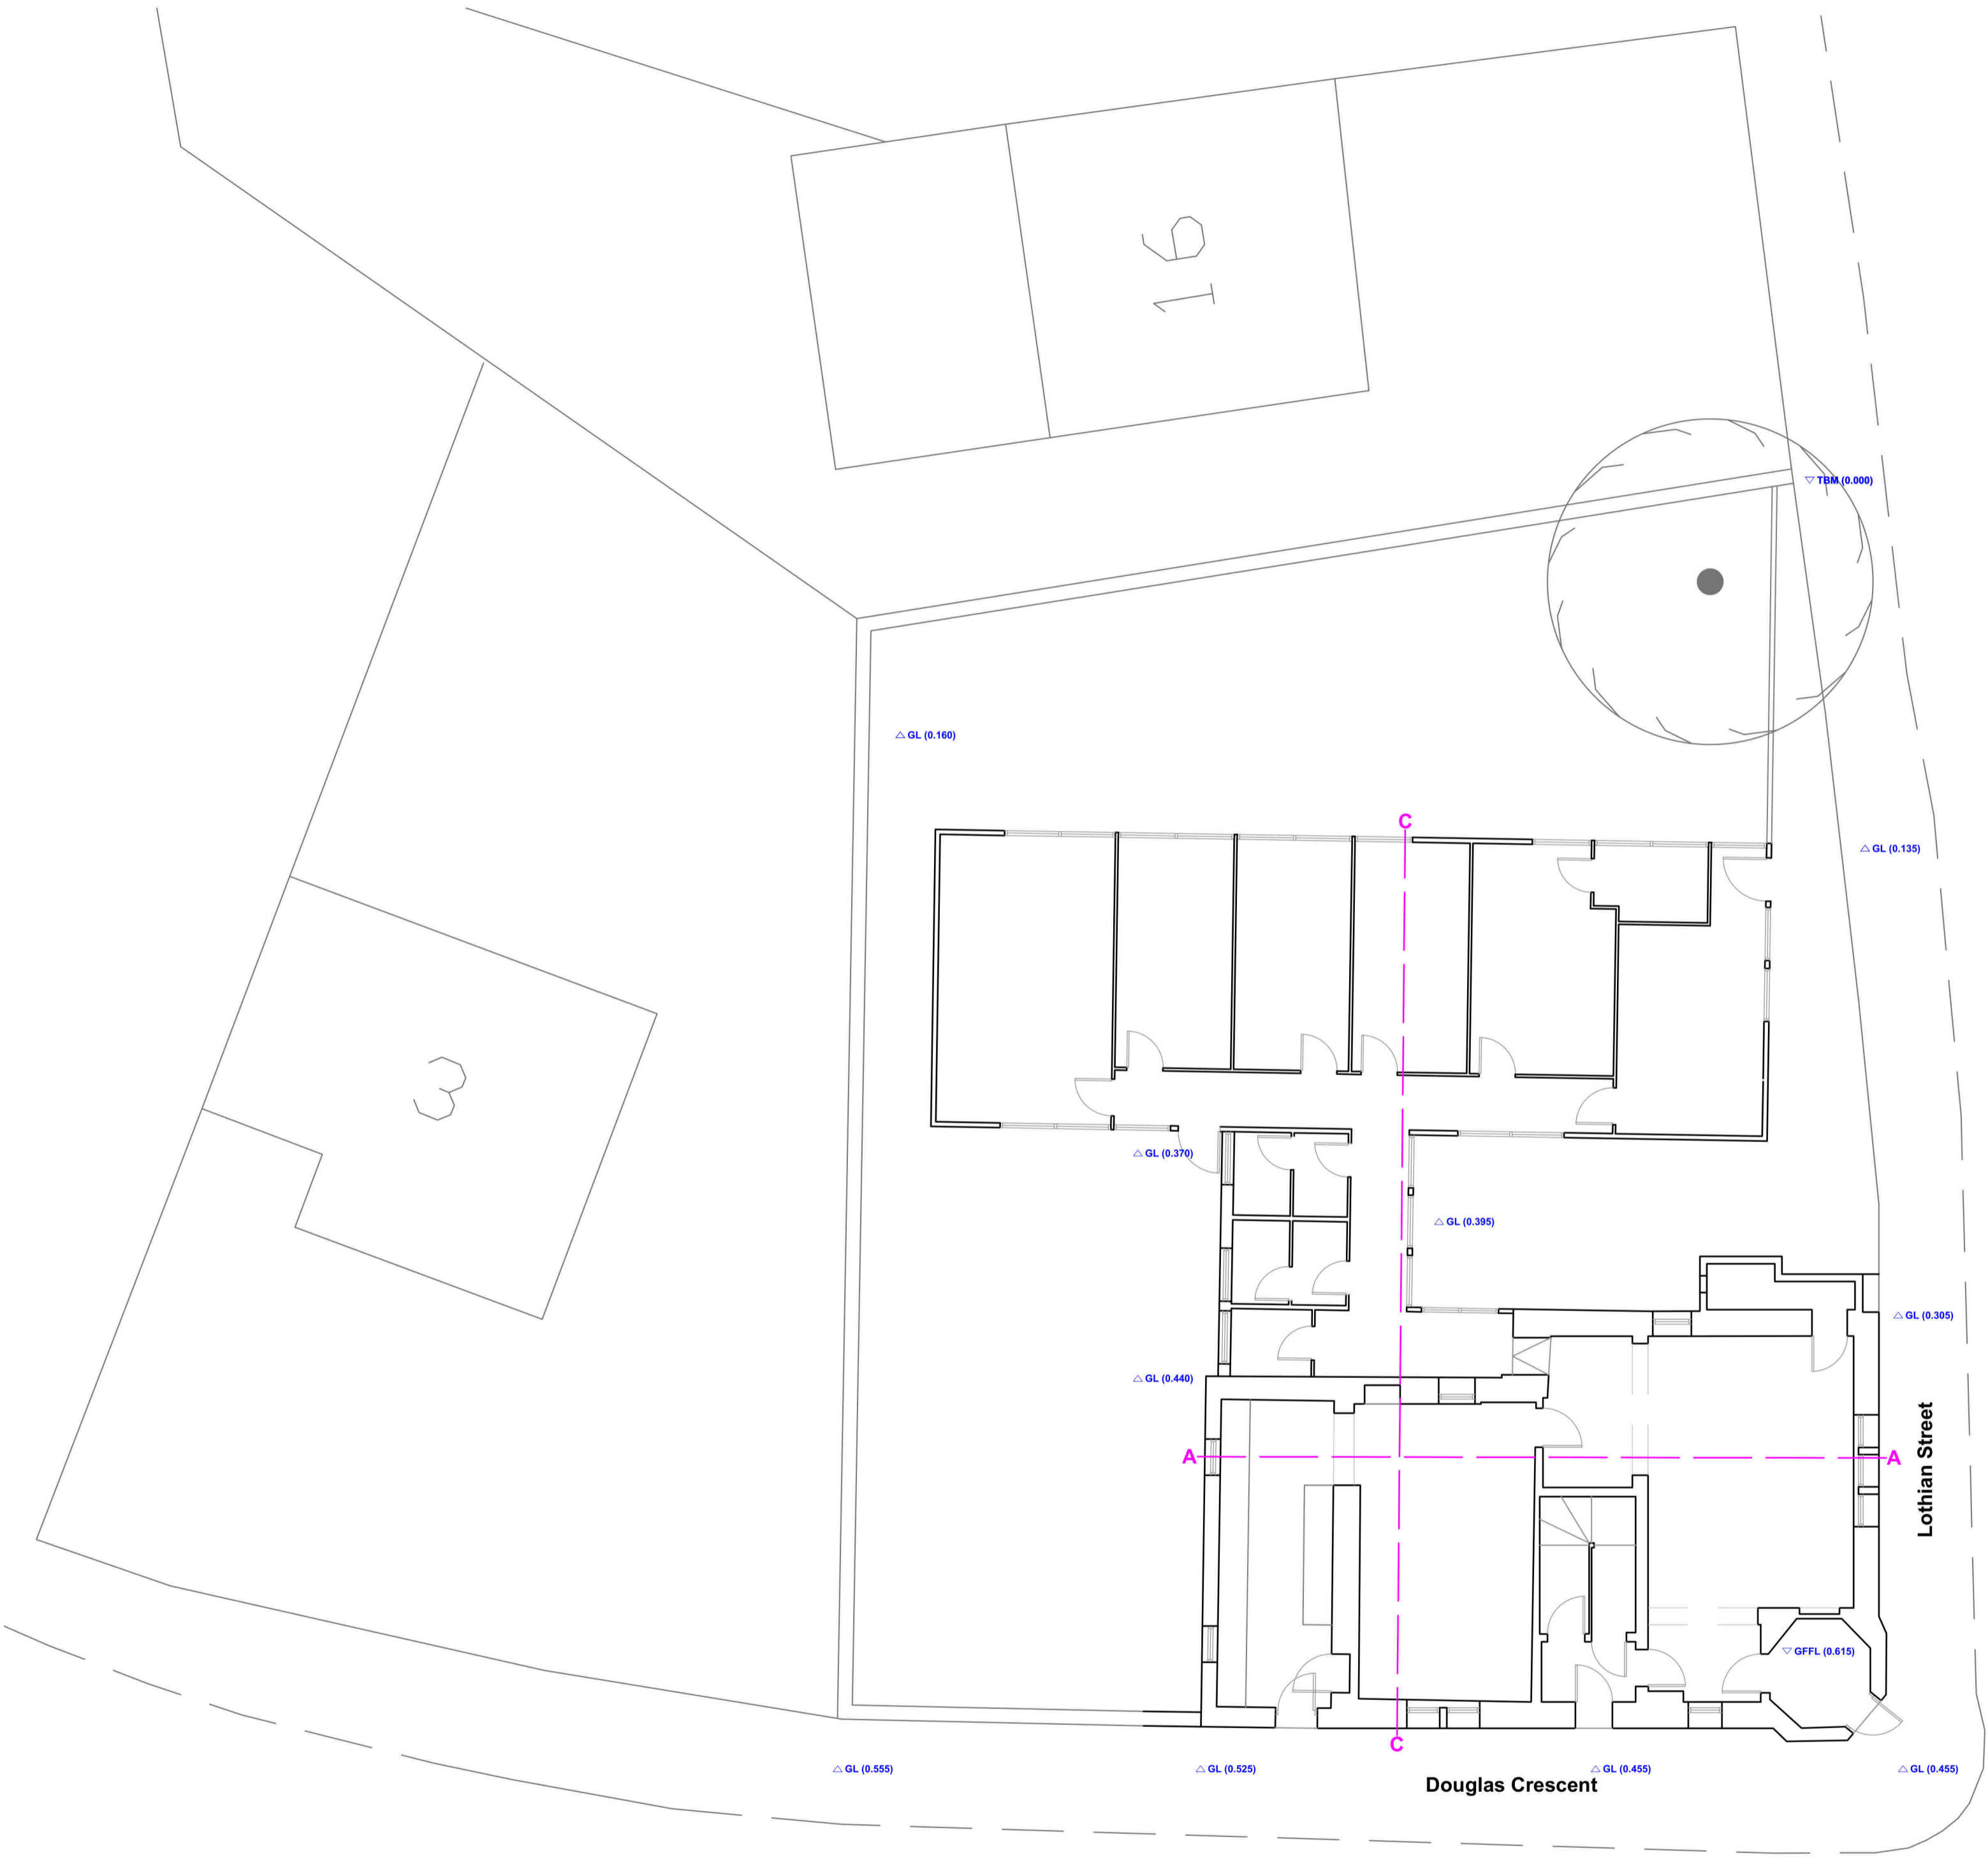


**Existing Ground Floor Layout & Site Plan**

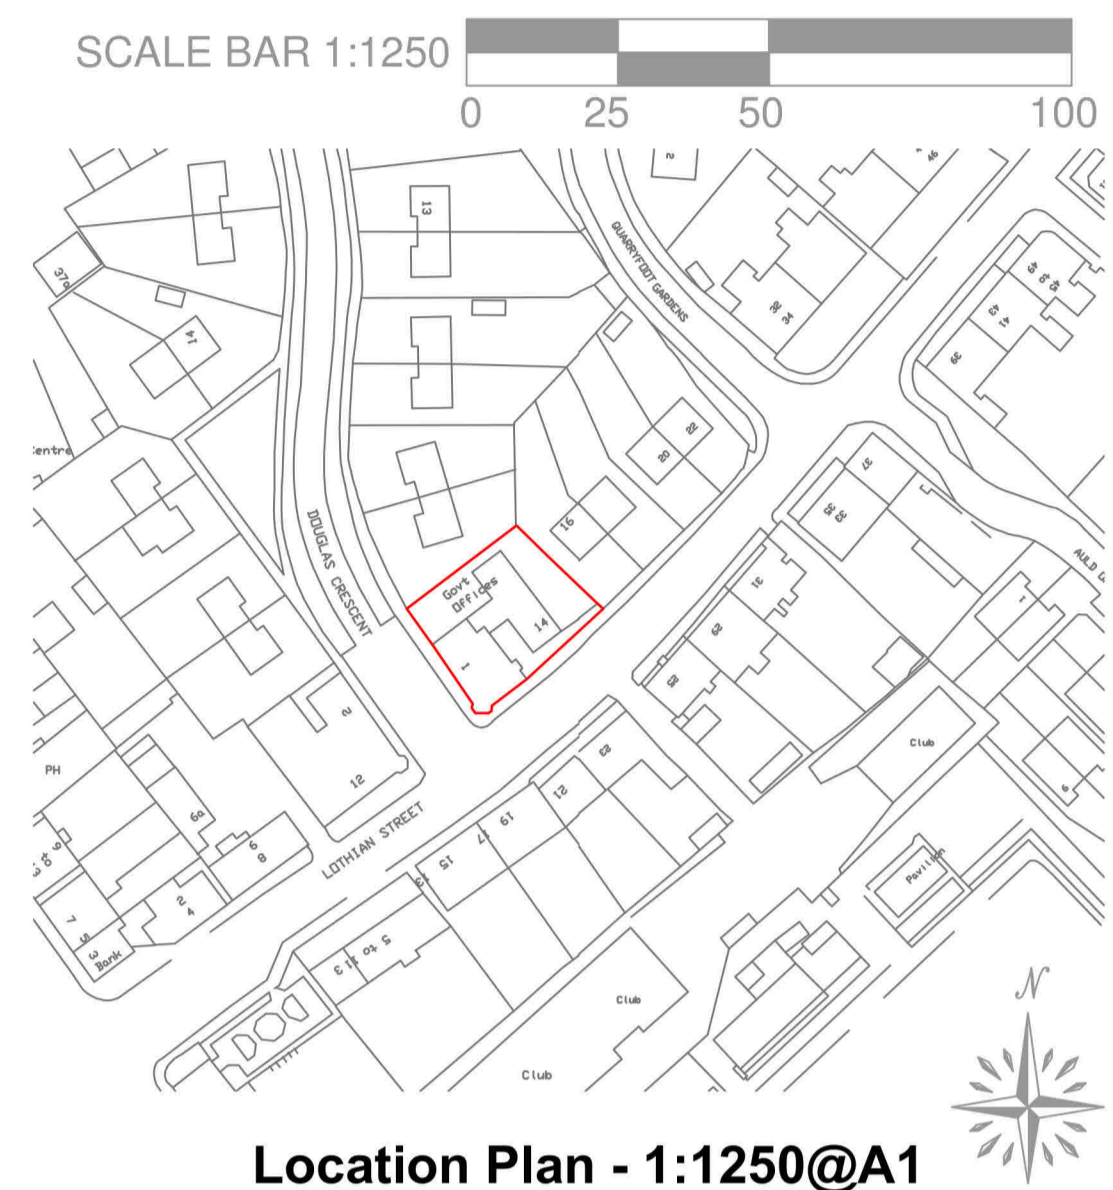

**Location Plan - 1:1250@A1**

N.B - Existing levels denoted in **BLUE**

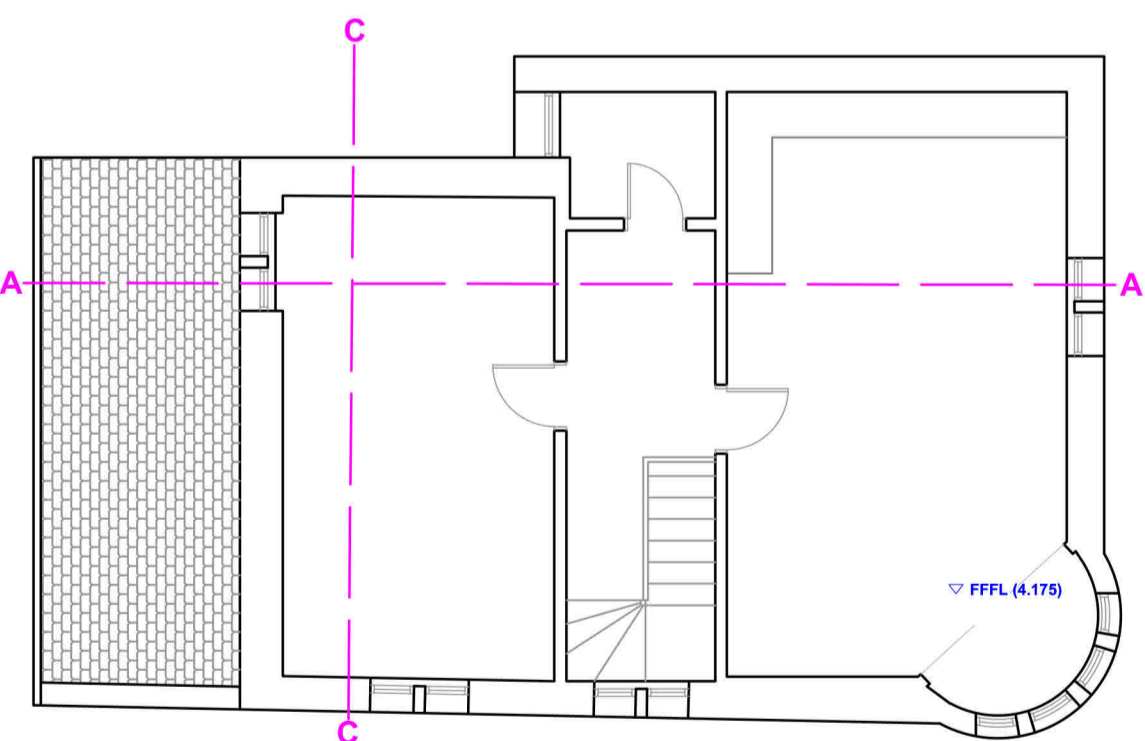


**Existing First Floor Layout**



This copy has been made by or with the authority of Midlothian Council pursuant to Section 47 of the Designs and Patents Act 1988. Unless that Act provides a relevant exception to copyright, the copy must not be copied without the prior permission of the copyright owner.

rev	description	auth	date
B	Minor updates	KH	10/06/2024
A	To planning stage	KH	23/05/2024

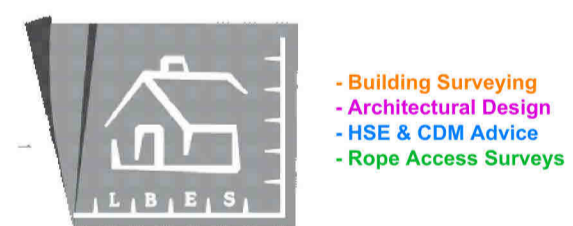

- Building Surveying
- Architectural Design
- HSE & CDM Advice
- Rope Access Surveys

**CLIENT**  
 Esk Homes Ltd

**PROJECT TITLE**  
 The Orchard Centre  
 1 Douglas Crescent  
 Bonnyrigg  
 EH19 2DF

**DRAWING STATUS**  
 Planning

**DRAWING TITLE**  
 As Existing - GA

**DRAWING NUMBER**  
 LBES539-PL-001

**REVISION**  
 B

**SCALE**  
 1:100@A1

**DATE**  
 28/01/24

**DRAWN**  
 KH

**CHECKED**  
 KH

**LBES Services - Chartered Surveyors**  
 24 Seaforth Terrace  
 Bonnyrigg  
 EH19 2PF

Tel: 0131 281 7761  
 Mob: 07816055764  
 e-mail: lothianbuiltenvironment@outlook.com  
 Web: www.edinburghbuildingsurveyor.com

