


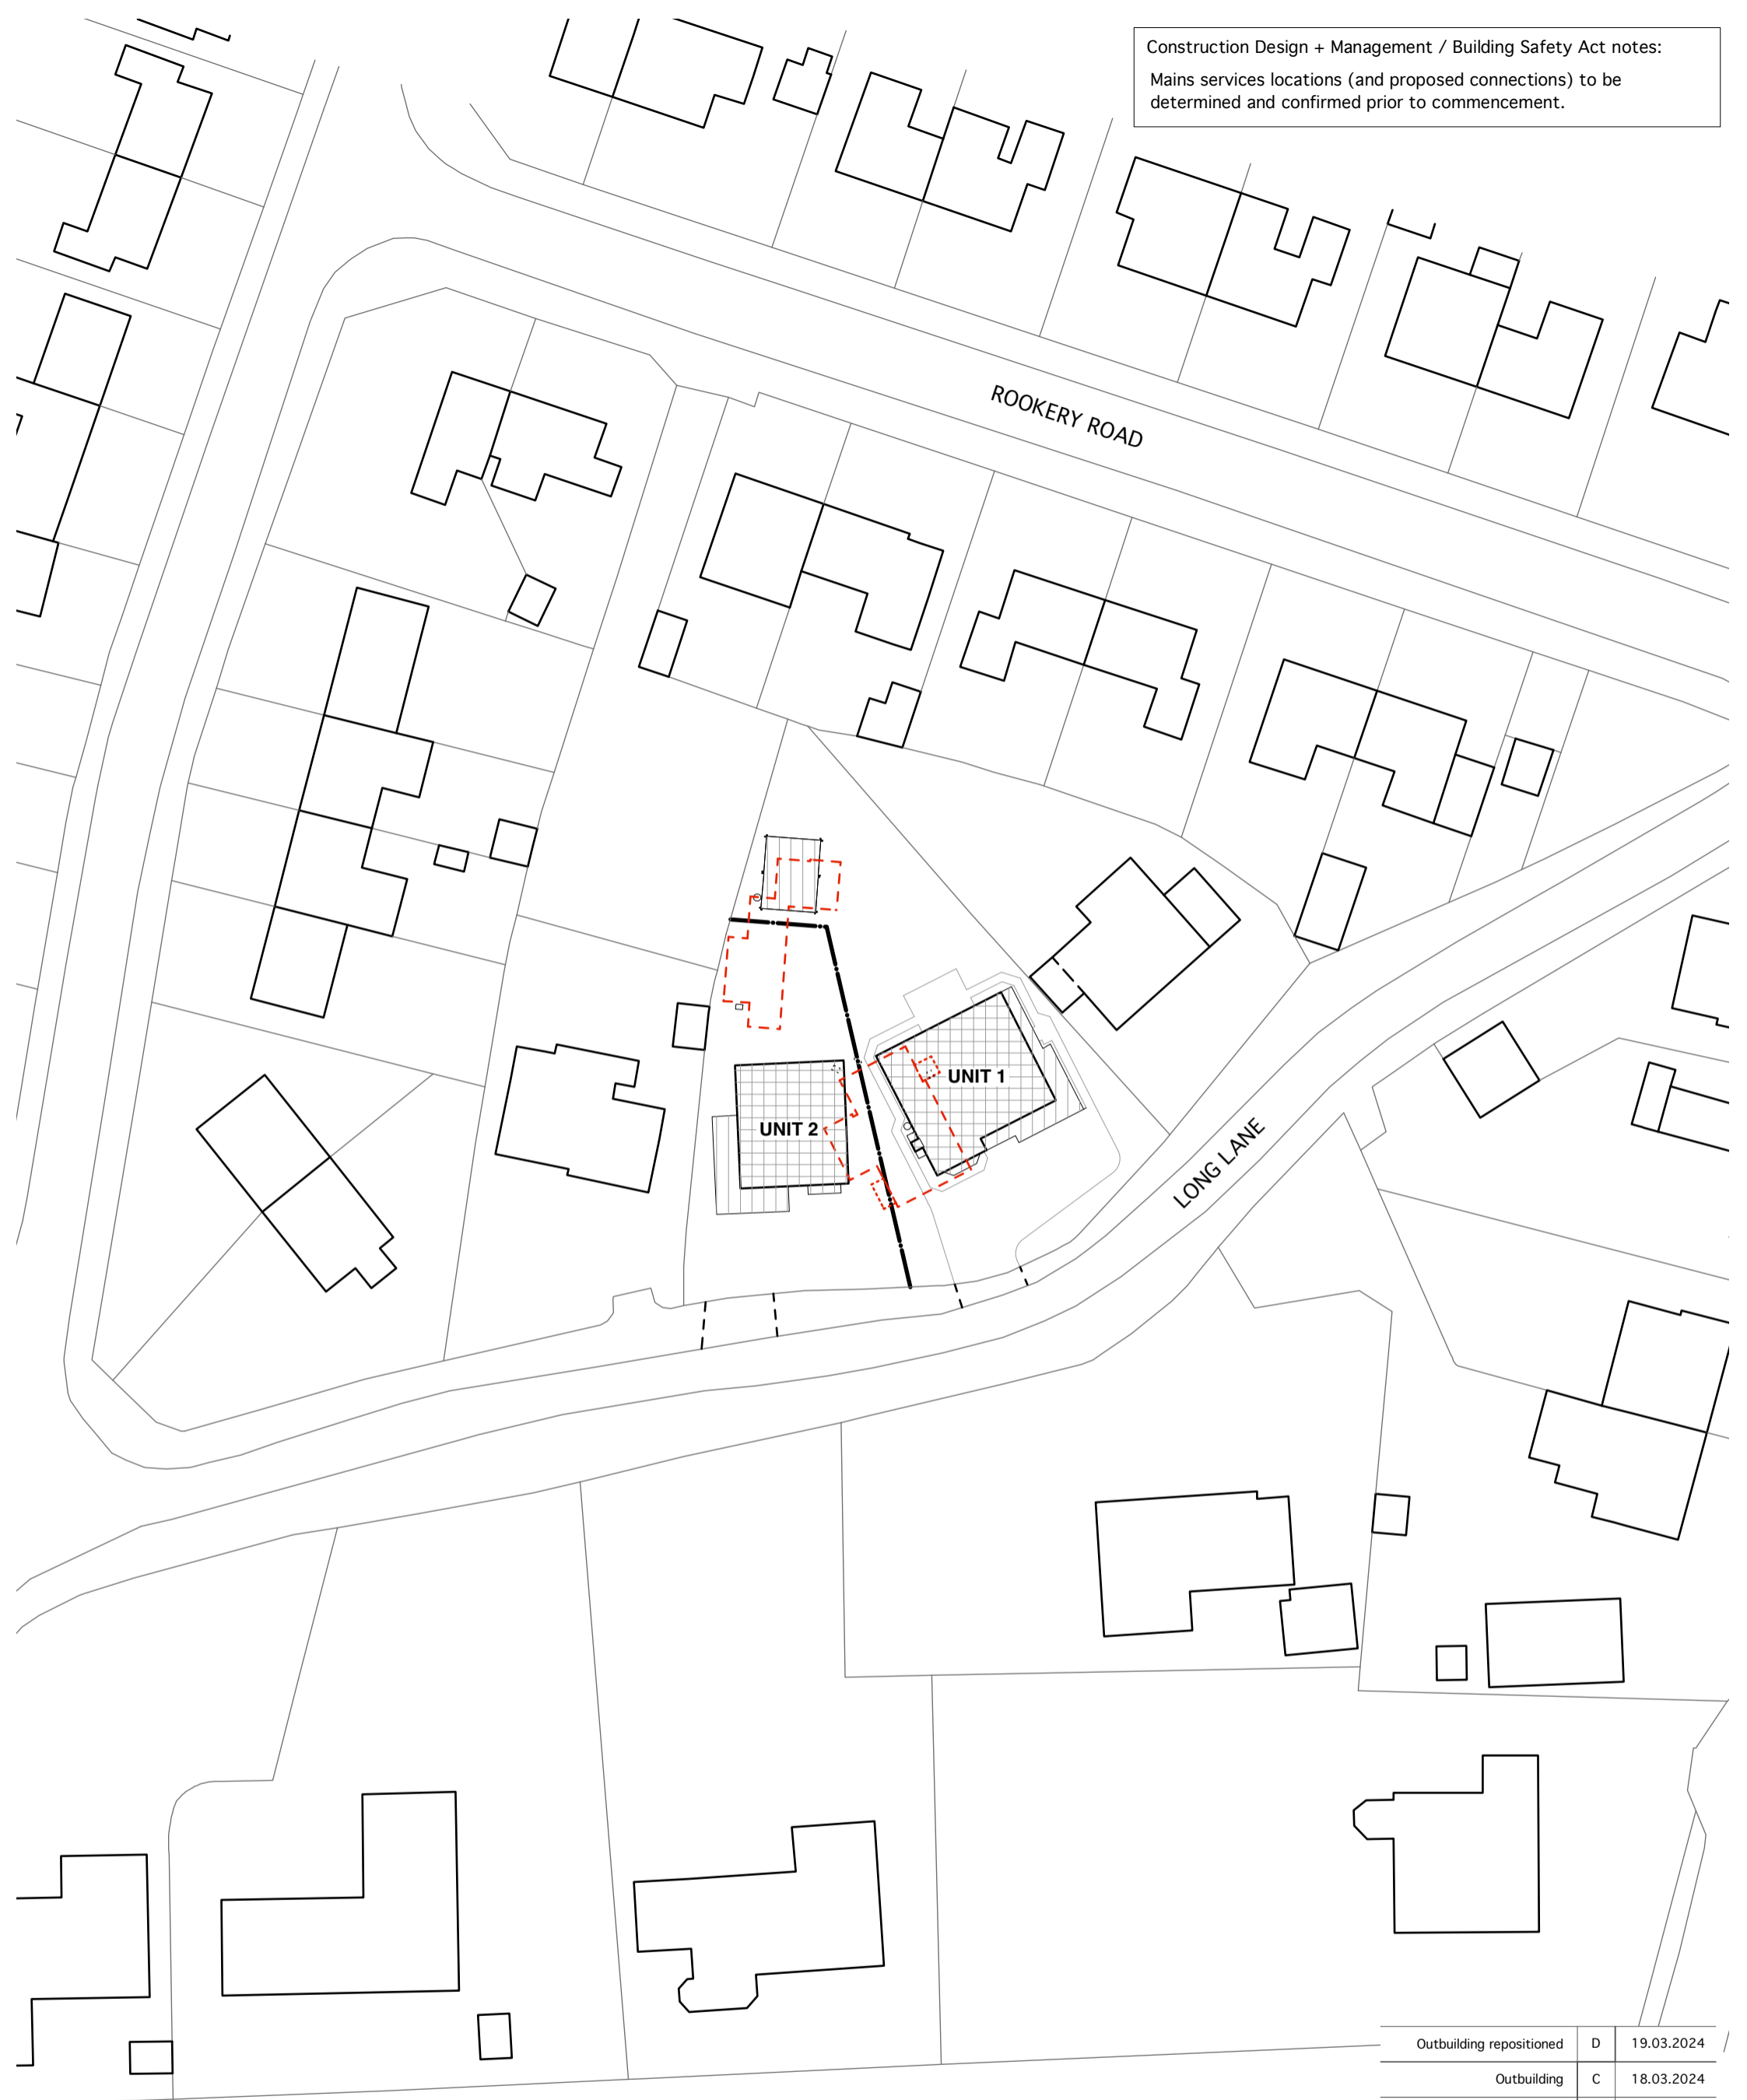



Construction Design + Management / Building Safety Act notes:
 Mains services locations (and proposed connections) to be determined and confirmed prior to commencement.



LEGEND

-  Existing building(s) - to be demolished
-  Proposed new building, single storey
-  Proposed new building, two storey

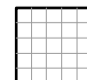Outbuilding repositioned	D	19.03.2024
Outbuilding	C	18.03.2024
Site layout	B	08.03.2024
Boundary	A	15.02.2024

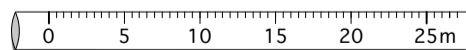

Scale(s): 1:500 @A3 Project No: 2318 Dwg No: 206 Rev: 0 Date: 14.02.2024

BLOCK PLAN as proposed

Drawing Issue: Information Planning Building Regulations Construction

Site address: Stonehaven, Long Lane, Tilston, Malpas, SY14 7HA

Client(s): Mr A. & Mrs S. Bishton

41 Sandon Road, Chester. CH2 2EP dparchitectsnw@icloud.com www.dparchitectsnw.com

dparchitects (North West) Ltd

Construction Design + Management / Building Safety Act notes:


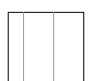
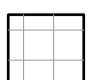
Minimum c1.6m gap to both sides of Unit 1, providing good separation, access and space for scaffolding etc.

Minimum c1.2m gap to both sides of Unit 2, providing good separation, access and space for scaffolding etc.


Proposed new boundary - Indicative, maximum 2.1m high, fence line (reducing to 1m high within 2m of the front boundary).



LEGEND

-  Existing building(s) - to be demolished
-  Proposed new building, single storey
-  Proposed new building, two storey

Outbuilding repositioned	E	19.03.2024
Outbuilding	D	18.03.2024
Notes	C	11.03.2024
Site layout	B	08.03.2024
Boundary	a	15.02.2024

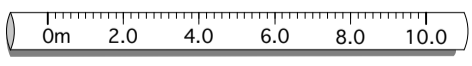

Scale(s): 1:200 @A3 Project No: 2318 Dwg No: 207 Rev: 0 Date: 14.02.2024

SITE PLAN as proposed

Drawing Issue: Information Planning Building Regulations Construction

Site address: Stonehaven, Long Lane, Tilston, Malpas, SY14 7HA

Client(s): Mr A. & Mrs S. Bishton

41 Sandon Road, Chester. CH2 2EP dparchitectsnw@icloud.com www.dparchitectsnw.com dparchitects (North West) Ltd