


Proposed Roof Plan
 1 : 100

- GENERAL NOTES:**
1. COPYRIGHT OF AGL ARCHITECT LTD
 2. DO NOT SCALE OFF THIS DRAWING
 3. ALWAYS USE FIGURED DIMENSIONS
 4. ANY DISCREPANCIES TO BE RECORDED AND VERIFIED WITH ARCHITECT
 5. THIS DRAWING HAS BEEN CREATED ON COMPUTER AND SHOULD NOT BE ALTERED BY HAND
 6. CONTRACTOR TO VERIFY ALL DIMENSIONS AND LEVELS ON SITE BEFORE ORDERING MATERIALS OR COMMENCING WORK.

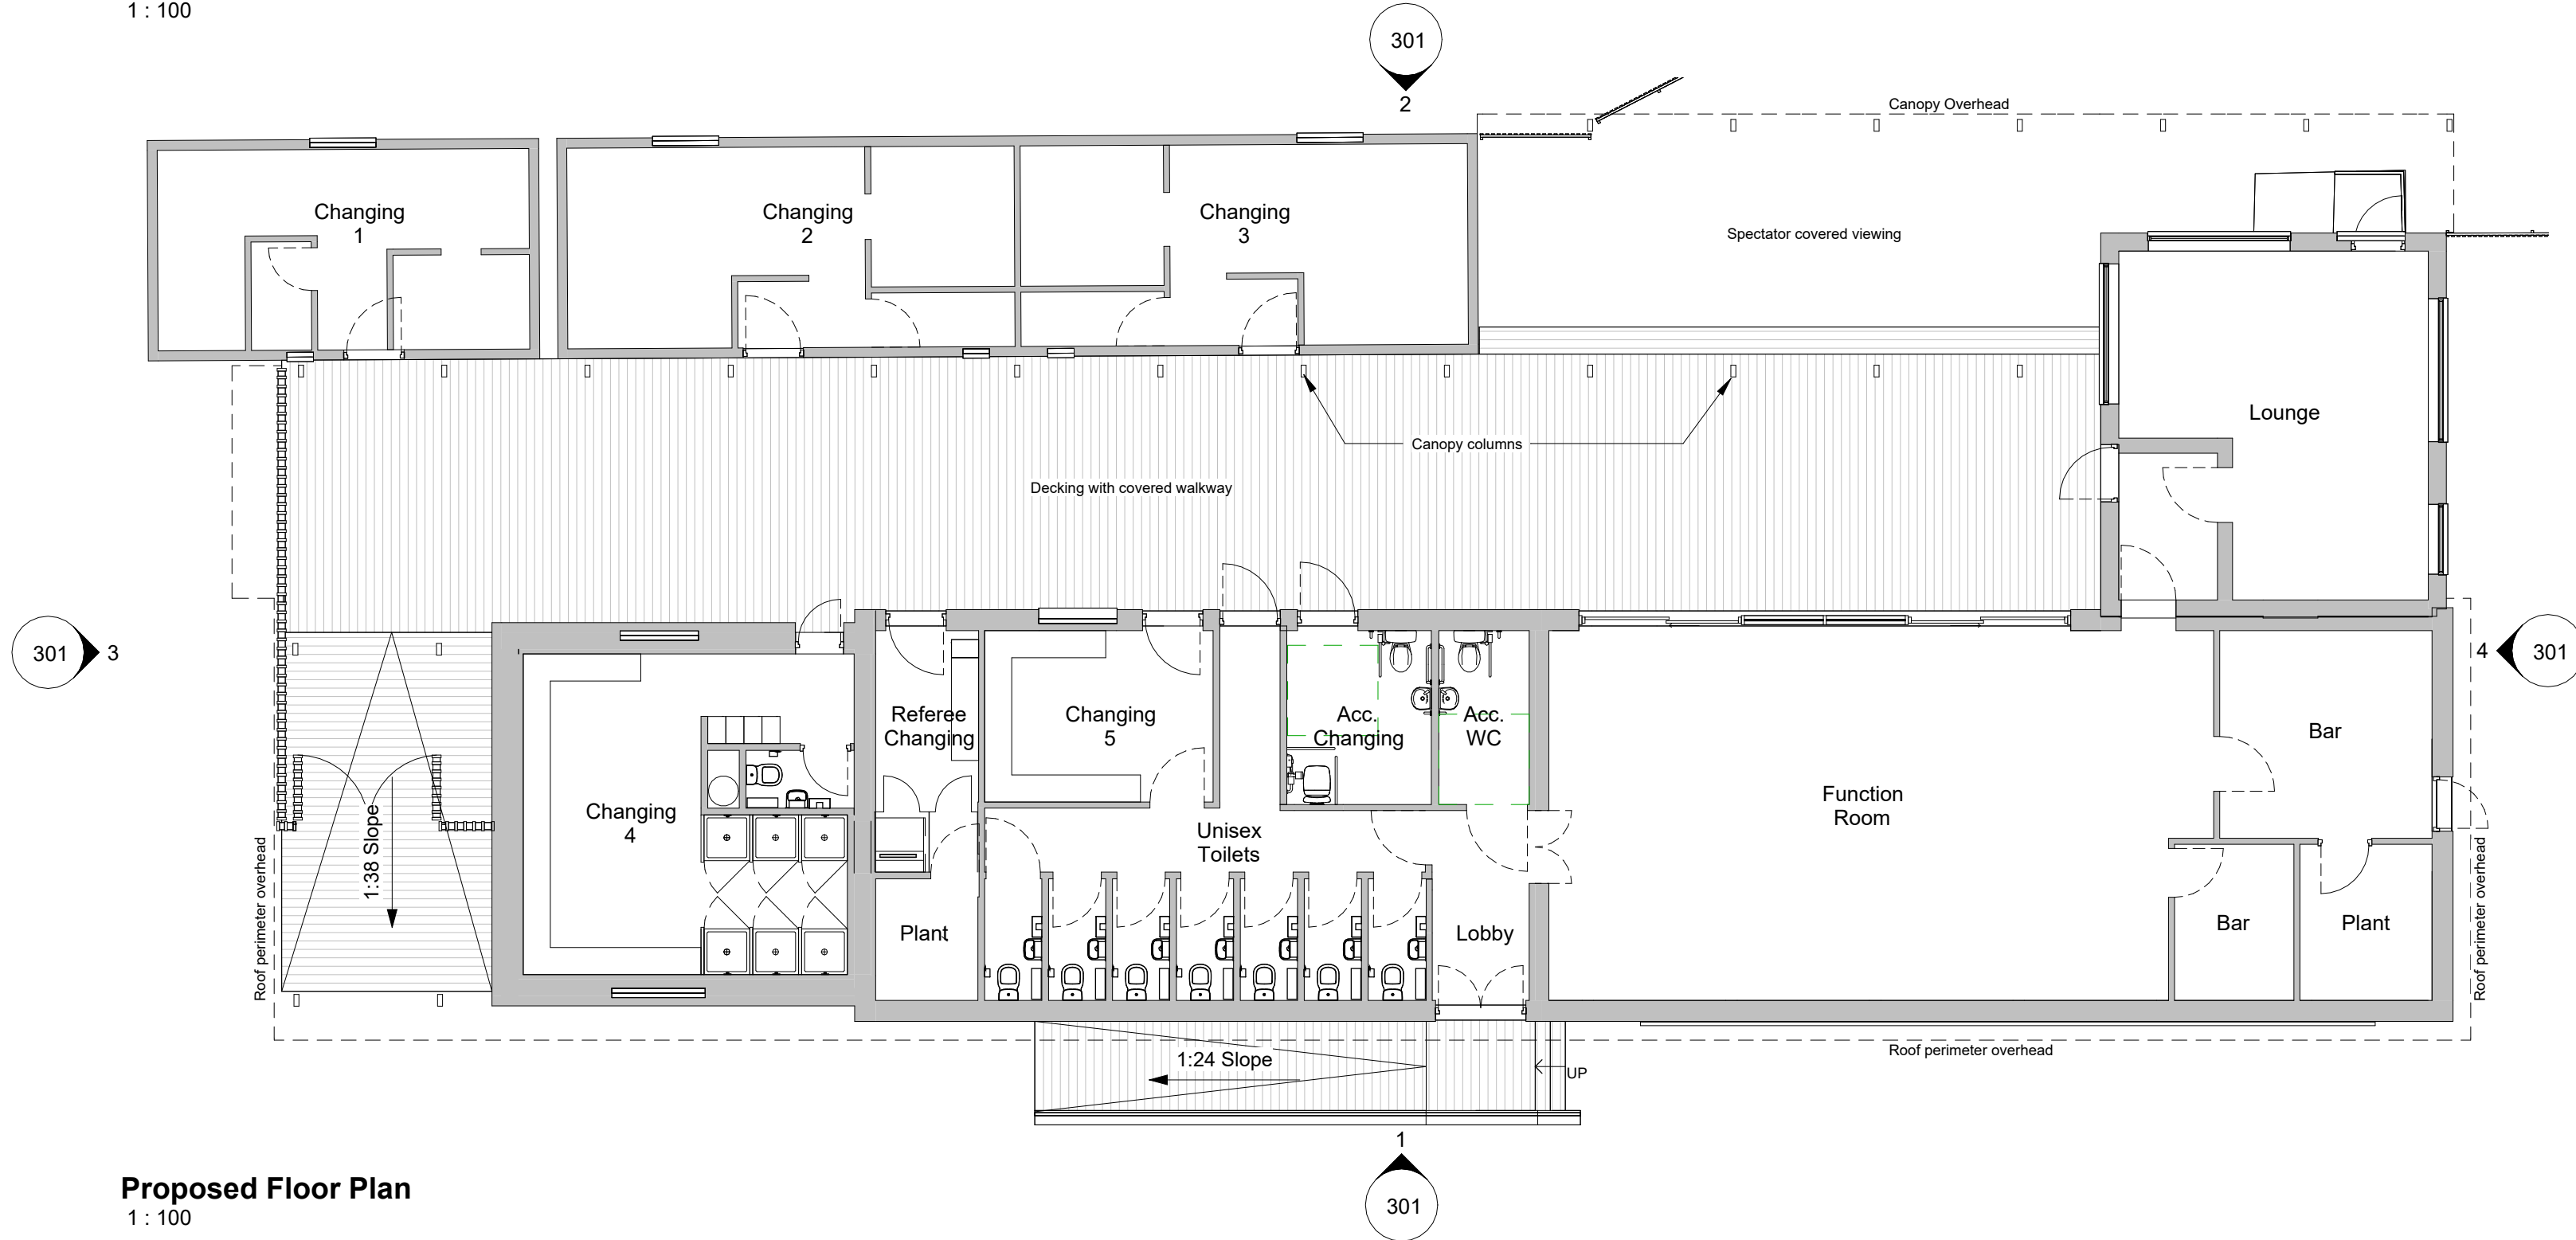

Proposed Floor Plan
 1 : 100

Rev	Description	Drawn	Checked	Date	
Status	Planning				
Project	Retrofit of Existing Sports Facilities Park Drive, Bannockburn, Stirling, FK7 0EH				
Client	BEV Community Hub				
Drawing	Proposed Ground Floor and Roof Plan				
Project Number	24-100	Drawing Number	201	Revision	
Scale @ A2	1 : 100				