


GENERAL NOTES:

1. COPYRIGHT OF AGL ARCHITECT LTD
2. DO NOT SCALE OFF THIS DRAWING
3. ALWAYS USE FIGURED DIMENSIONS
4. ANY DISCREPANCIES TO BE RECORDED AND VERIFIED WITH ARCHITECT
5. THIS DRAWING HAS BEEN CREATED ON COMPUTER AND SHOULD NOT BE ALTERED BY HAND
6. CONTRACTOR TO VERIFY ALL DIMENSIONS AND LEVELS ON SITE BEFORE ORDERING MATERIALS OR COMMENCING WORK.

Phase 1 - NMV Roof Plan
 1 : 100

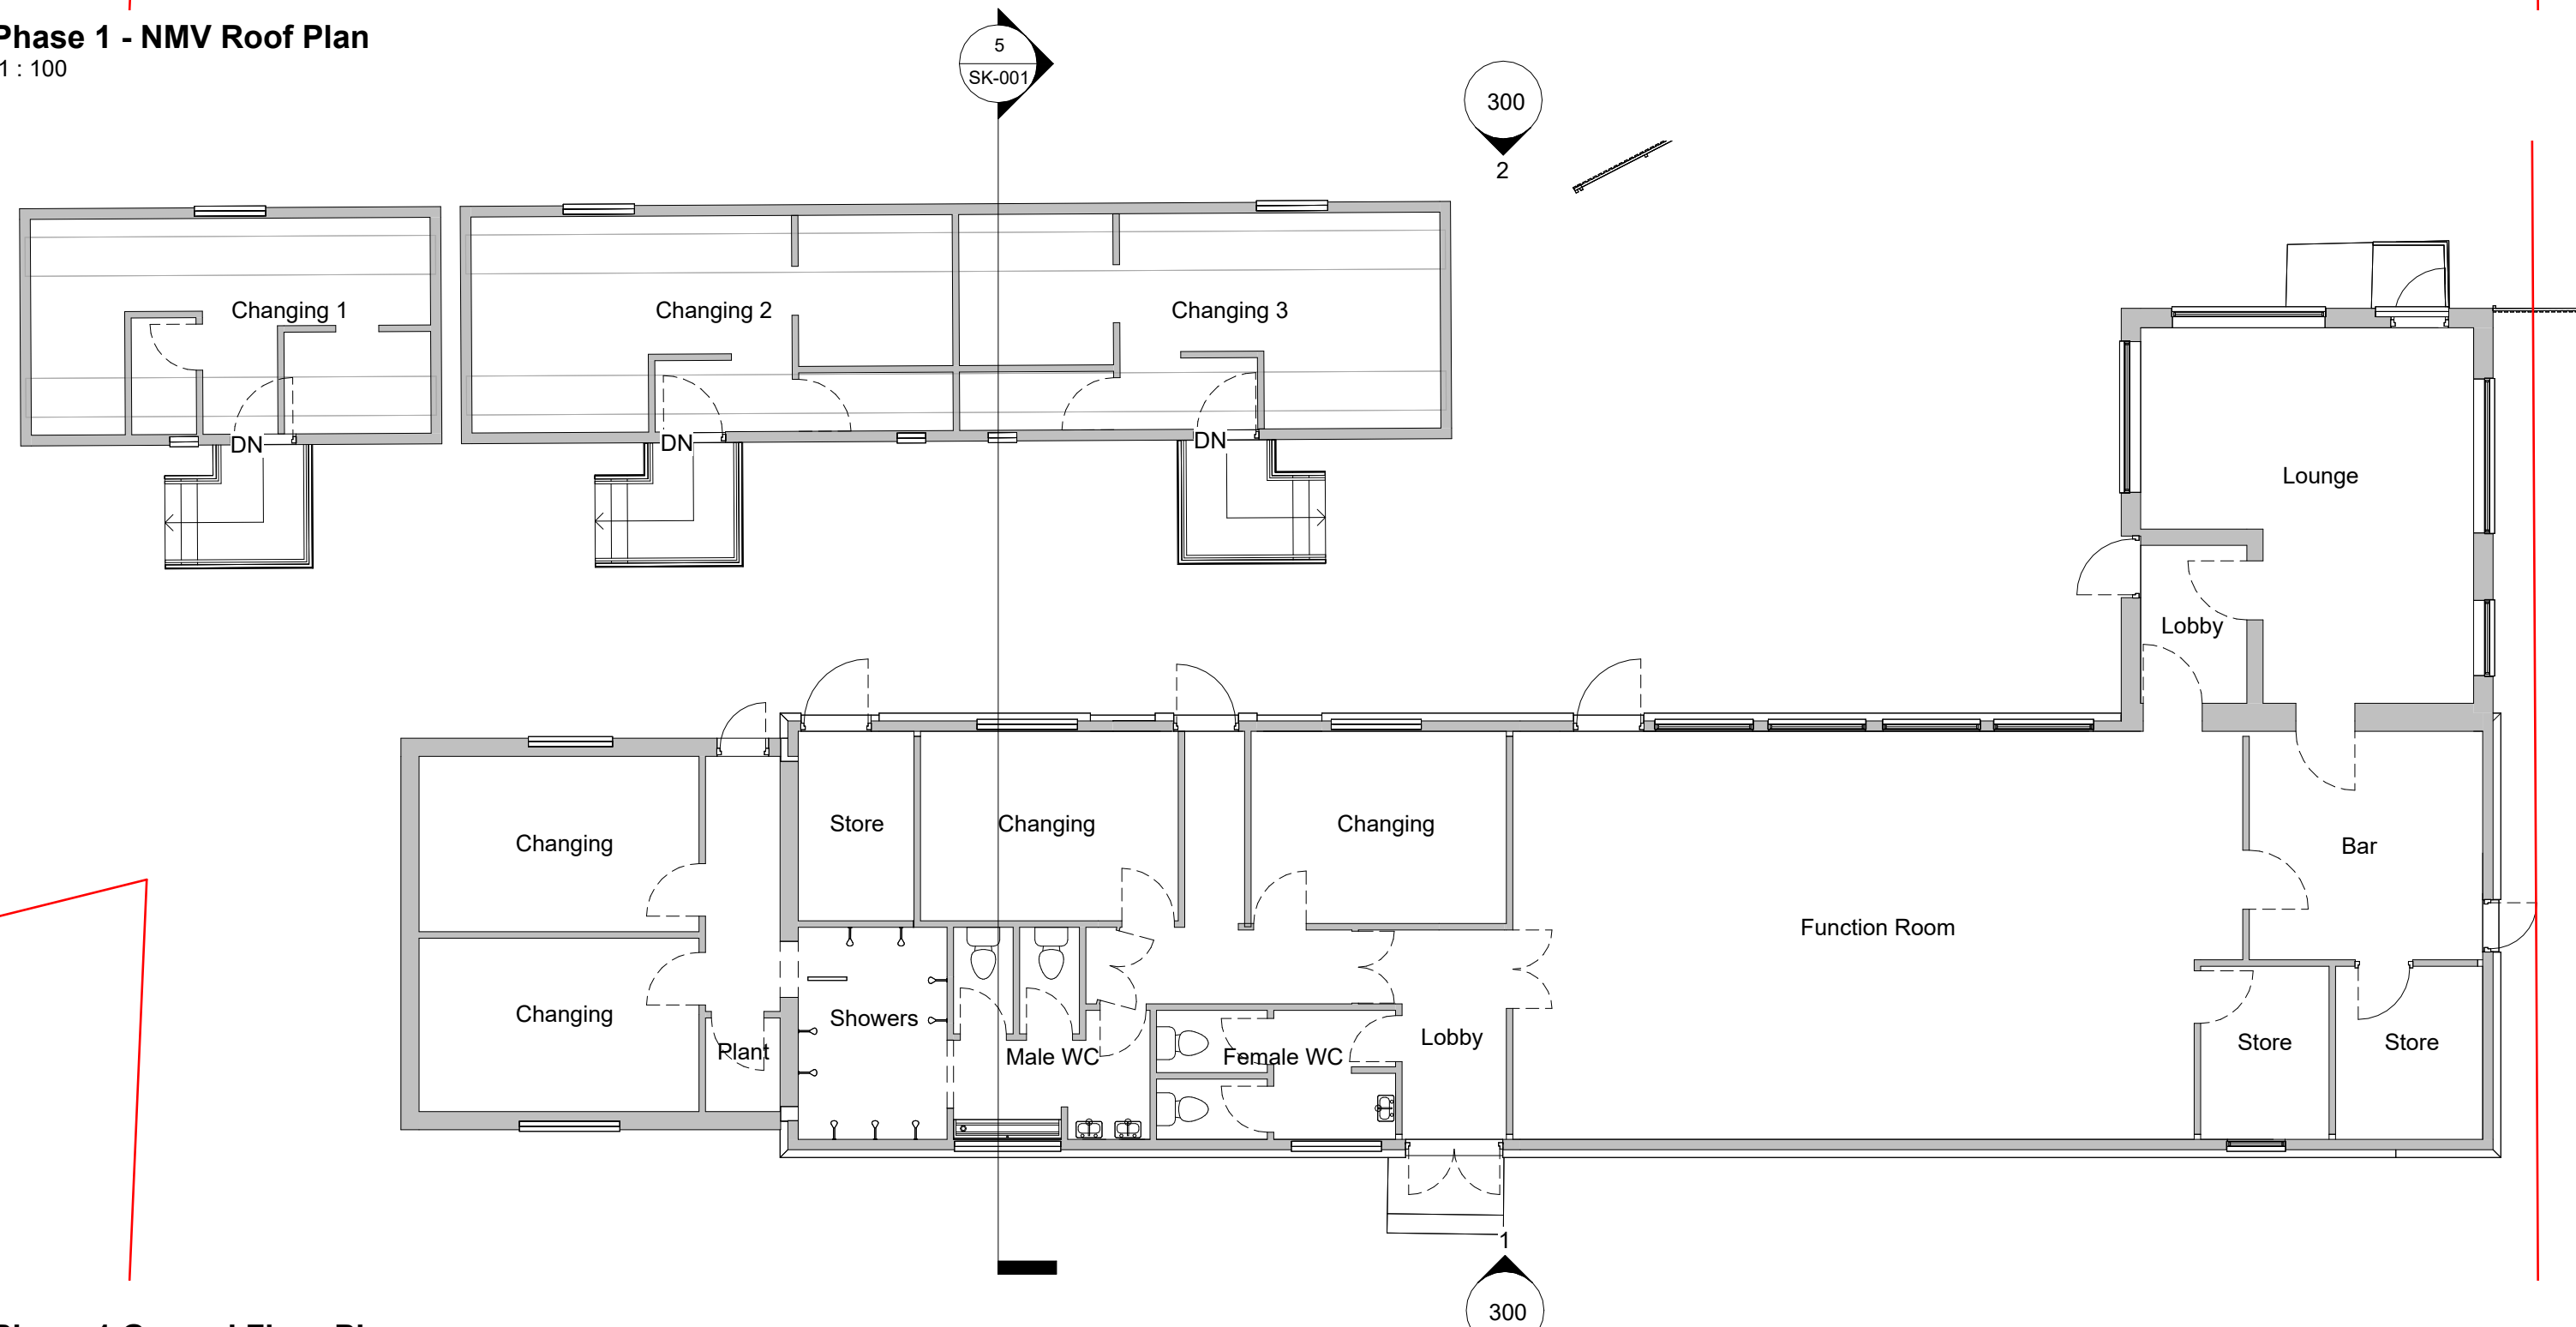

Phase 1 Ground Floor Plan
 1 : 100

Rev	Description	Drawn	Checked	Date	
Status	Planning				
Project	Retrofit of Existing Sports Facilities Park Drive, Bannockburn, Stirling, FK7 0EH				
Client	BEV Community Hub				
Drawing	Existing Ground Floor and Roof Plan				
Project Number	24-100	Drawing Number	200	Revision	Scale @ A2 1 : 100