
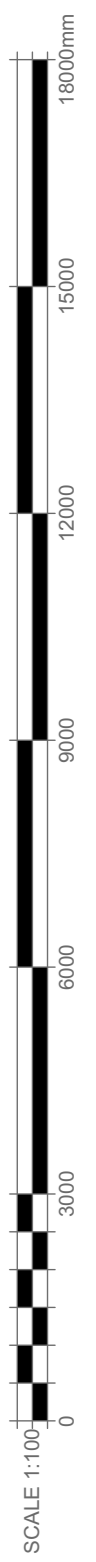


Only access to flats above

Understairs Storage can be used for Bicycles as an example.

Walkway left between property, neighbouring property and sub station behind

Space for three cars

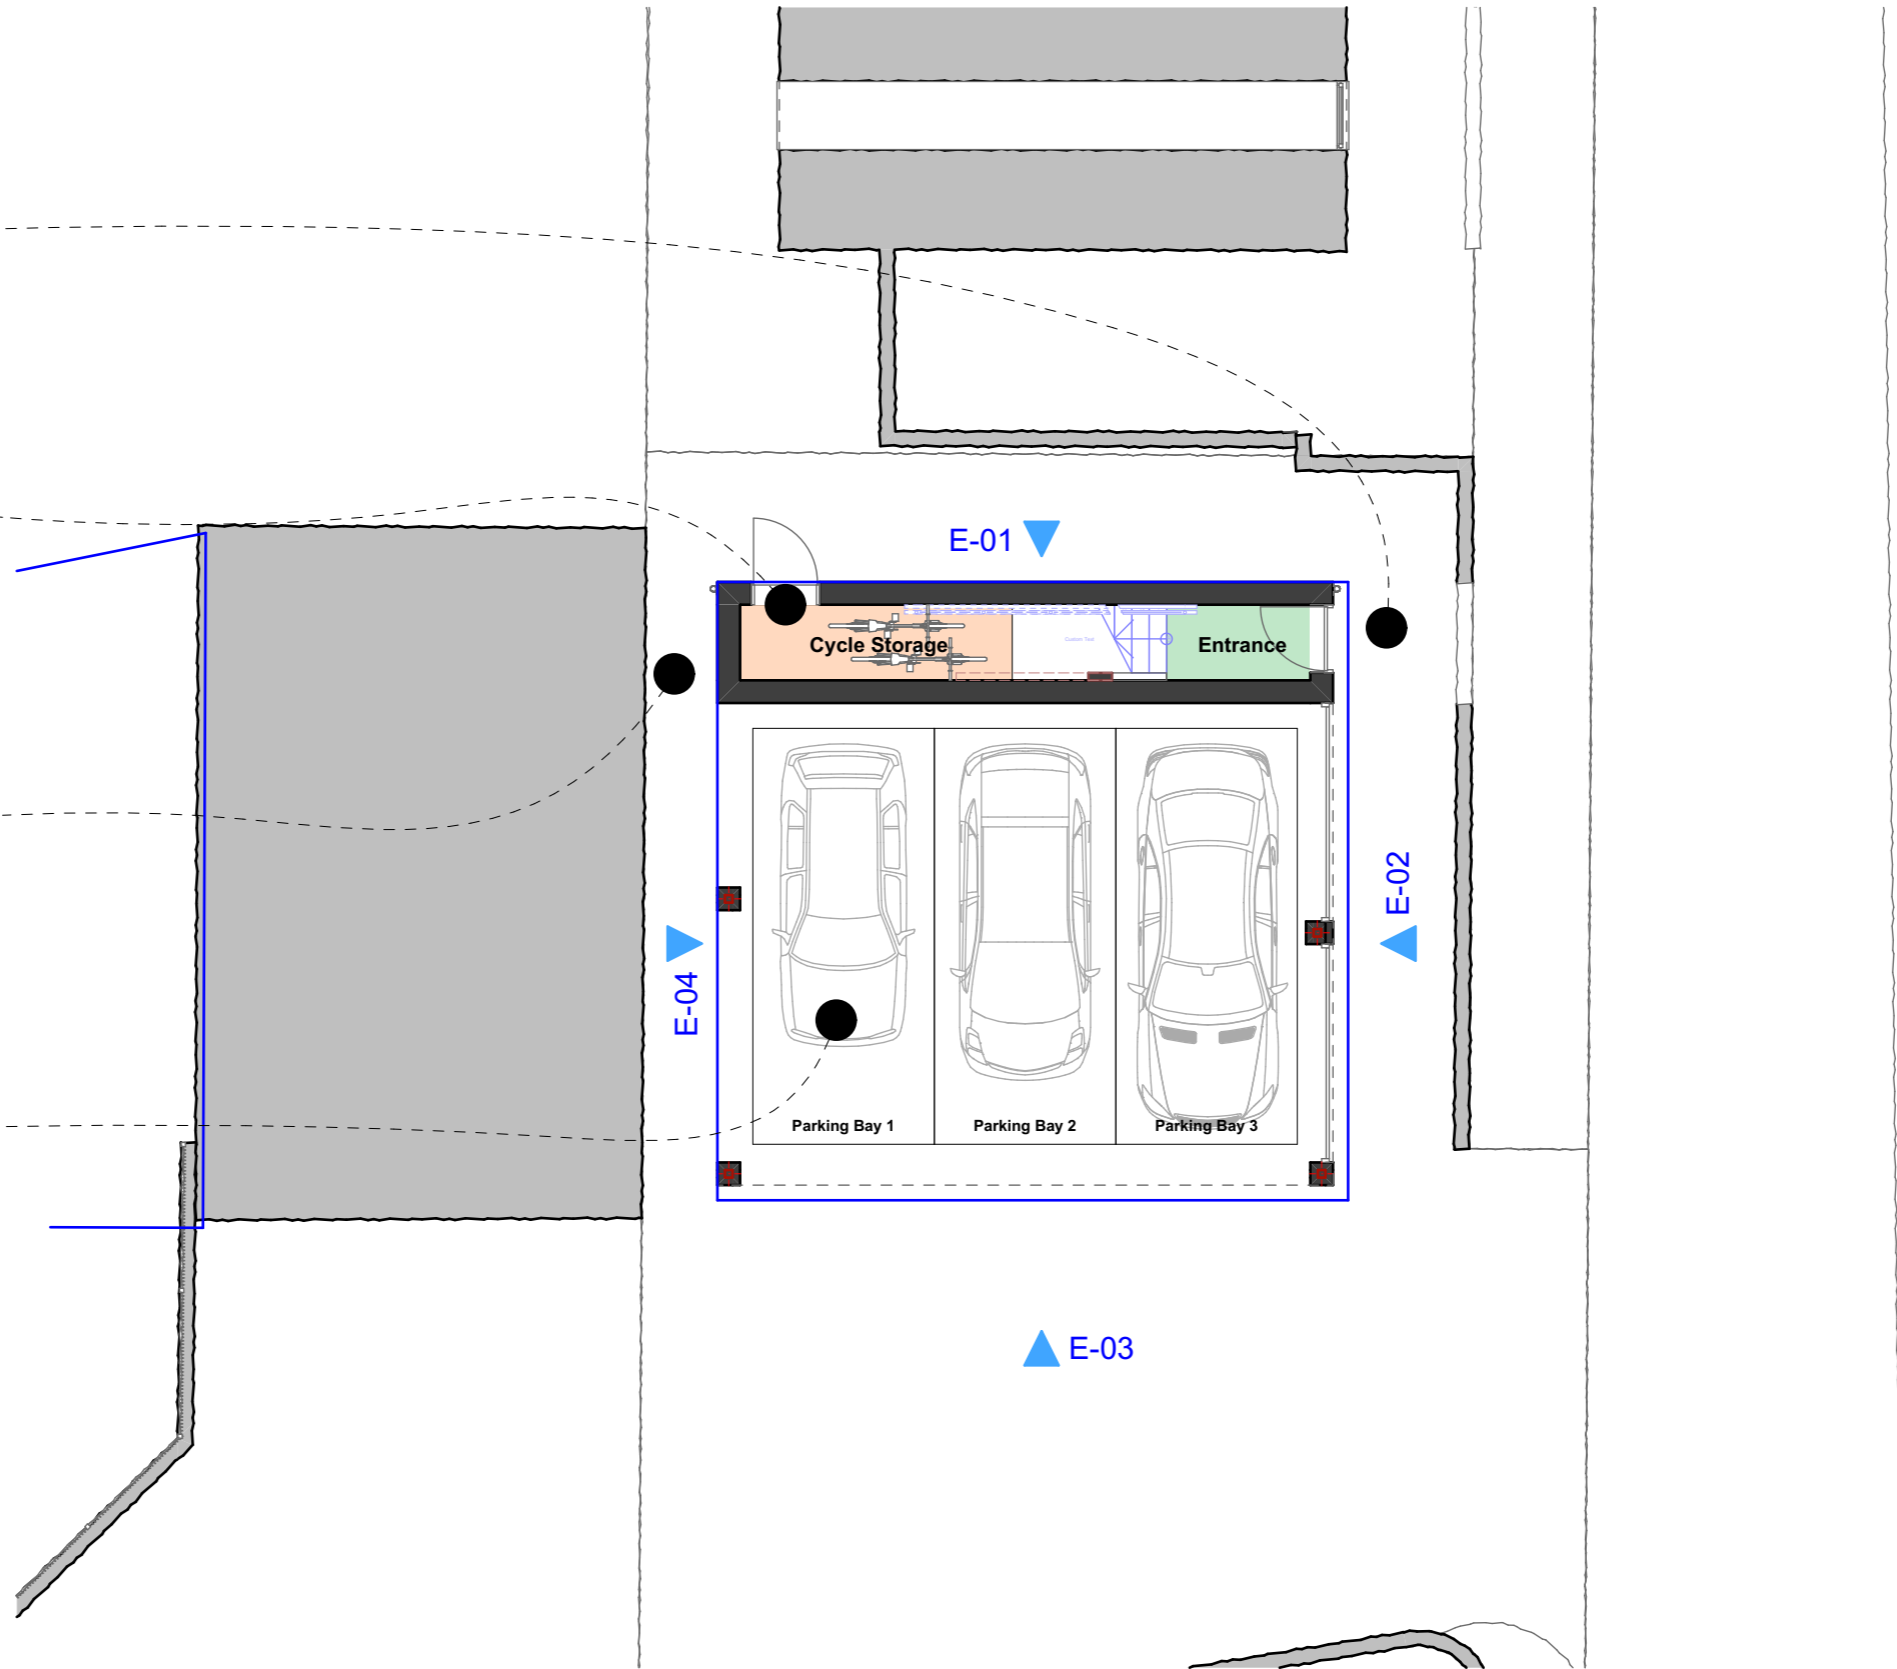

Ground Floor Plan

1:100

Rev	Change	Date



278.01.05 - Proposed Ground Floor Plan

Subject to Planning / Building Control Approval

All Dimensions subject to verification on site.
Do Not Scale From Paper Drawings.
(If in doubt refer to the Architect)



Eznat - architecture | development
One Business Village, Emily Street, Hull
HU9 1ND

PROJECT NO. 278

PROJECT ADDRESS. 50 Chesterfield St,
NG4 1EF

PROJECT NAME. 3 Storey Flat

DRAWING NO. 278.01.05

LAYOUT TITLE. Proposed Ground Floor Plan

SCALE. 1:100 @ A3