
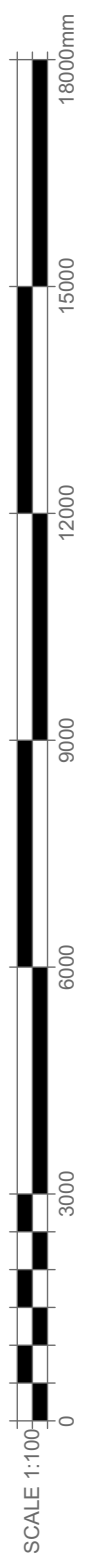


Family Bathroom

Fire Protected Staircase

Sub-station

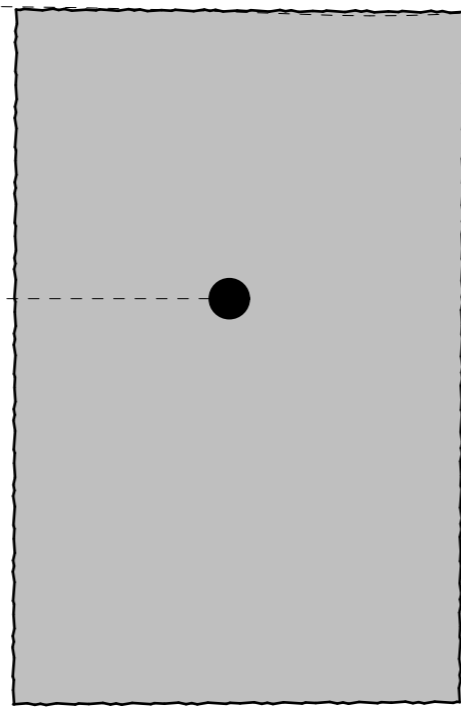

First Floor Plan

1:100

Rev	Change	Date



278.01.06 - Proposed First Floor Plan

Subject to Planning / Building Control Approval

All Dimensions subject to verification on site.
Do Not Scale From Paper Drawings.
(If in doubt refer to the Architect)



Eznat - architecture | development
One Business Village, Emily Street, Hull
HU9 1ND

PROJECT NO. 278

PROJECT ADDRESS. 50 Chesterfield St,
NG4 1EF

PROJECT NAME. 3 Storey Flat

DRAWING NO. 278.01.06

LAYOUT TITLE. Proposed First Floor Plan

SCALE. 1:100 @ A3