



01 Ground Floor Plan
Scale: 1:100

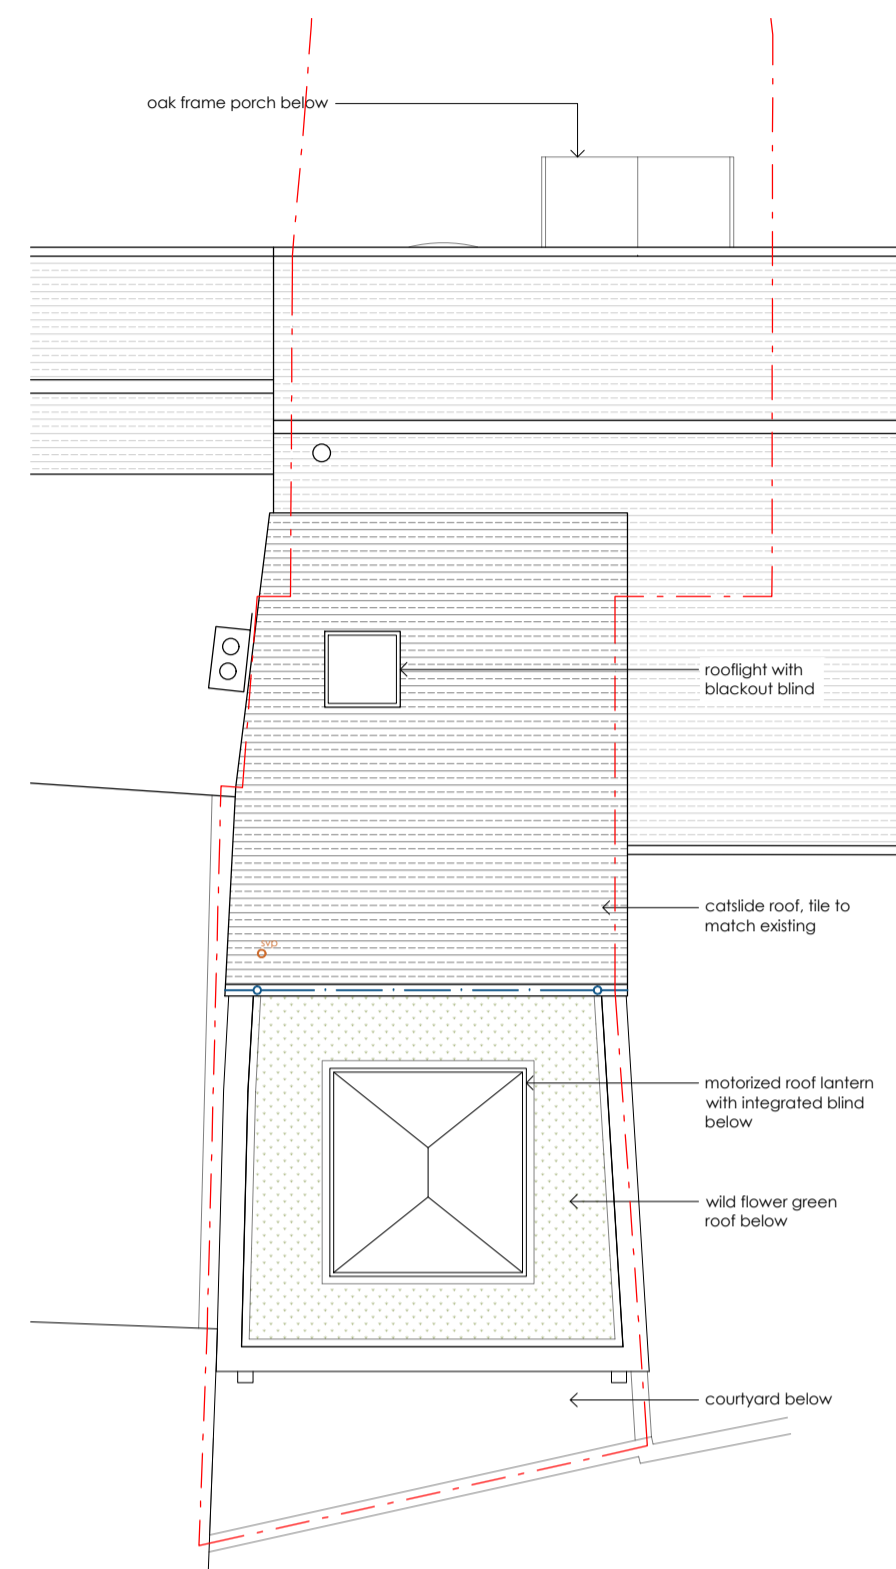


03 Roof Plan
Scale: 1:100

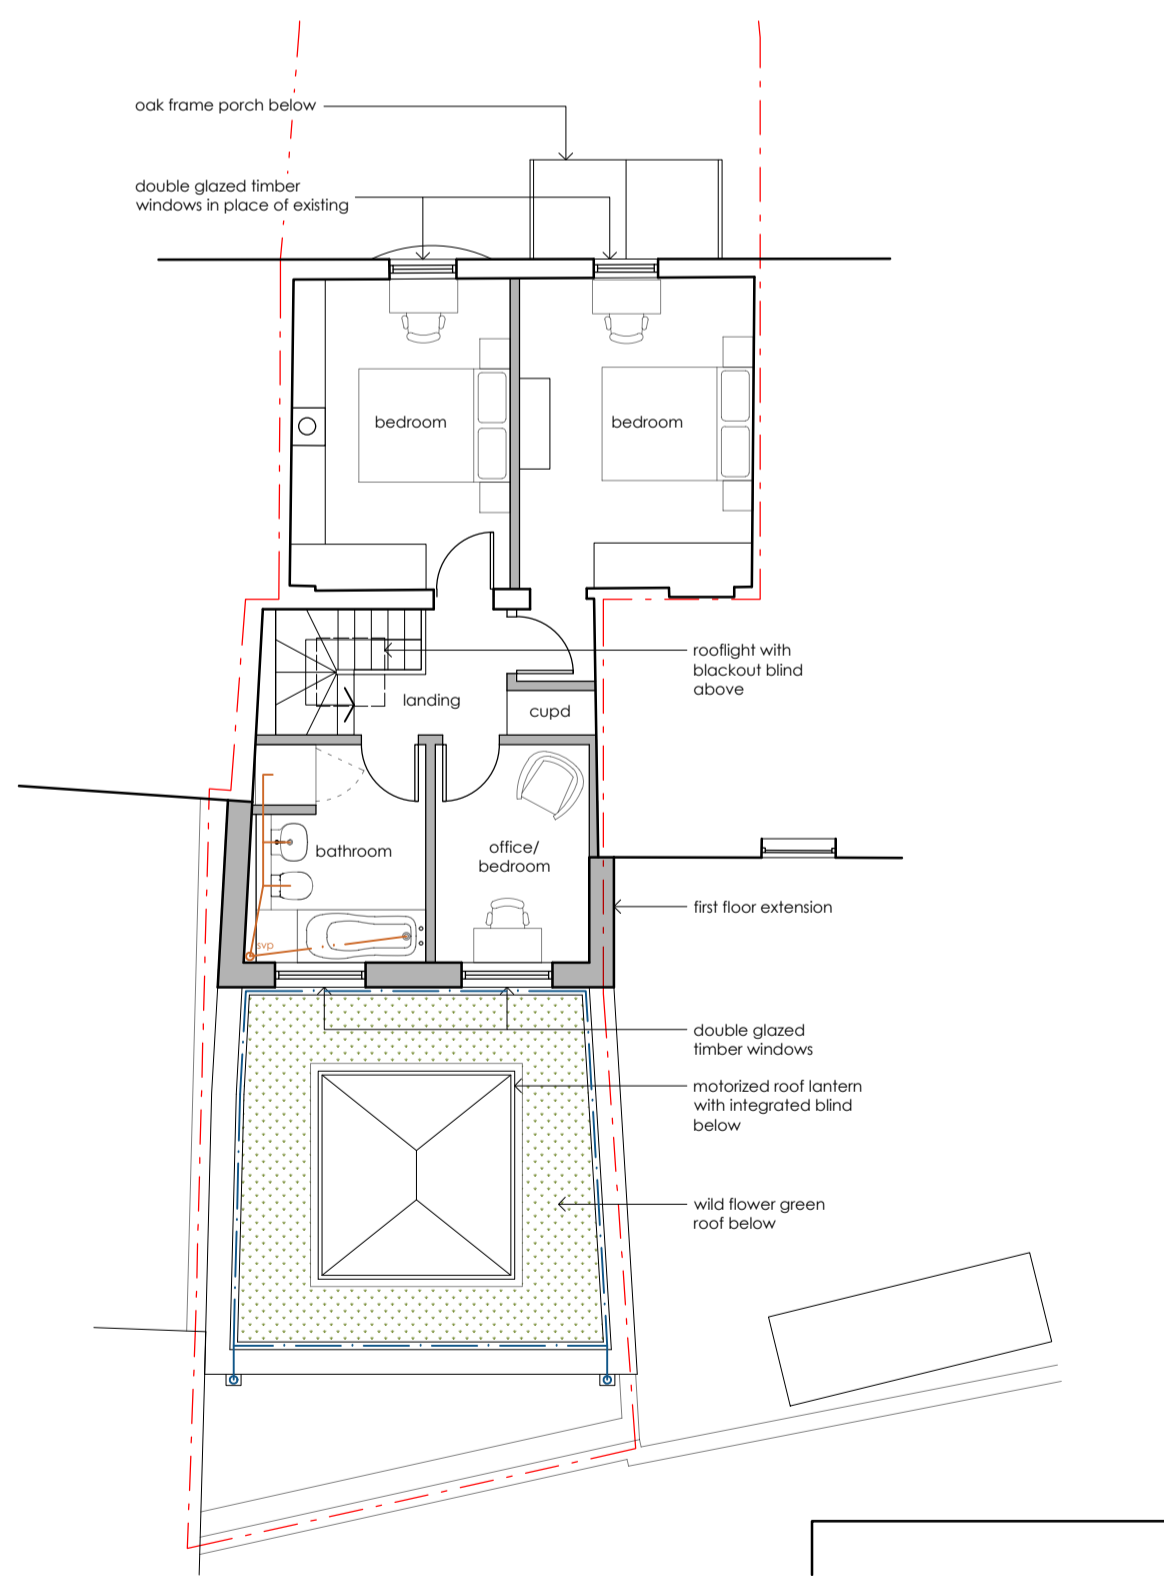


02 First Floor Plan
Scale: 1:100




04 Front (south) Elevation
Scale: 1:100

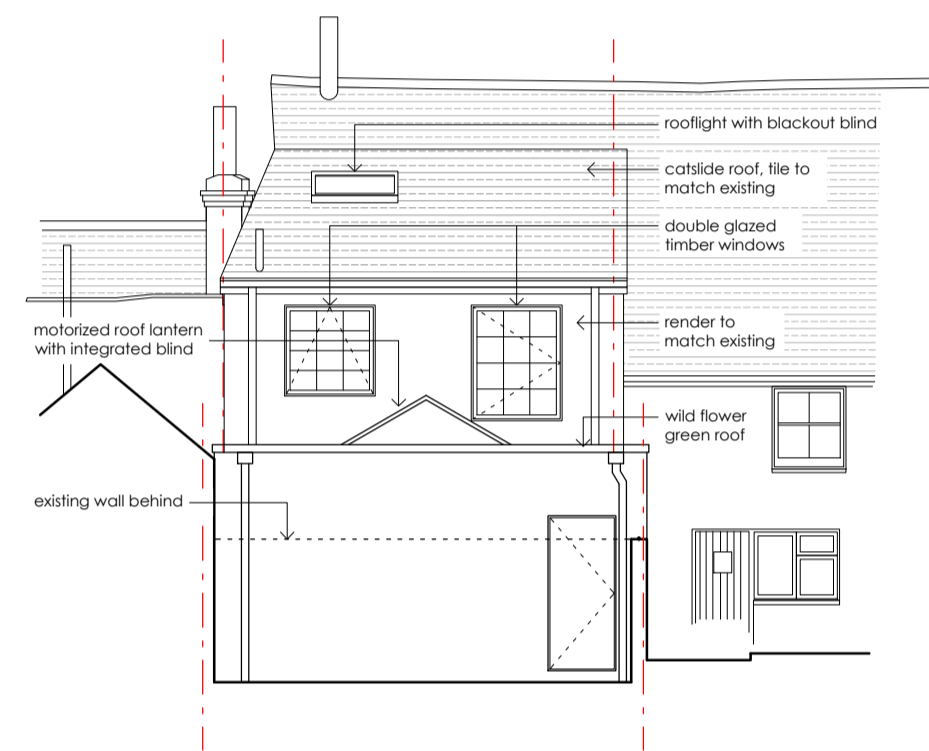

05 Rear (north) Elevation
Scale: 1:100

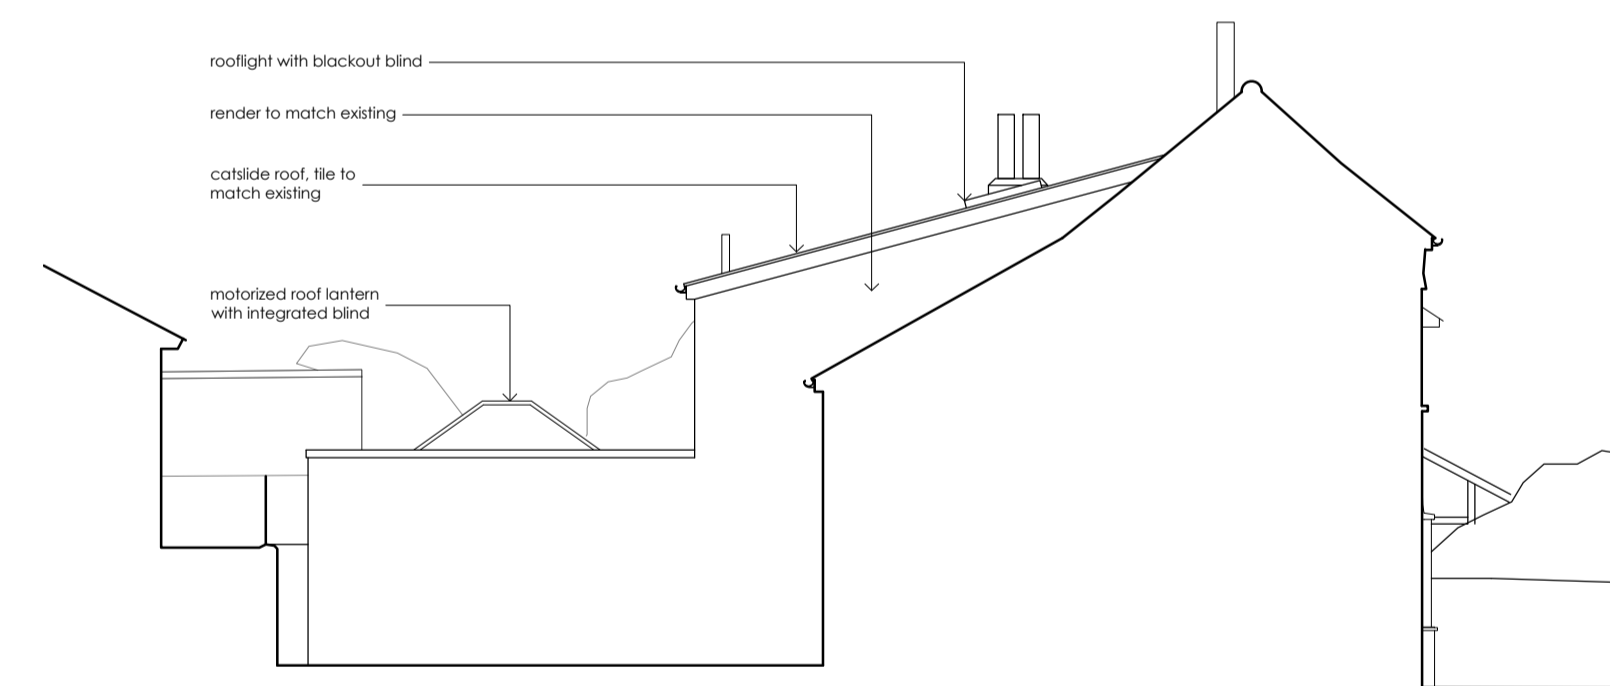

06 East (side) Elevation
Scale: 1:100

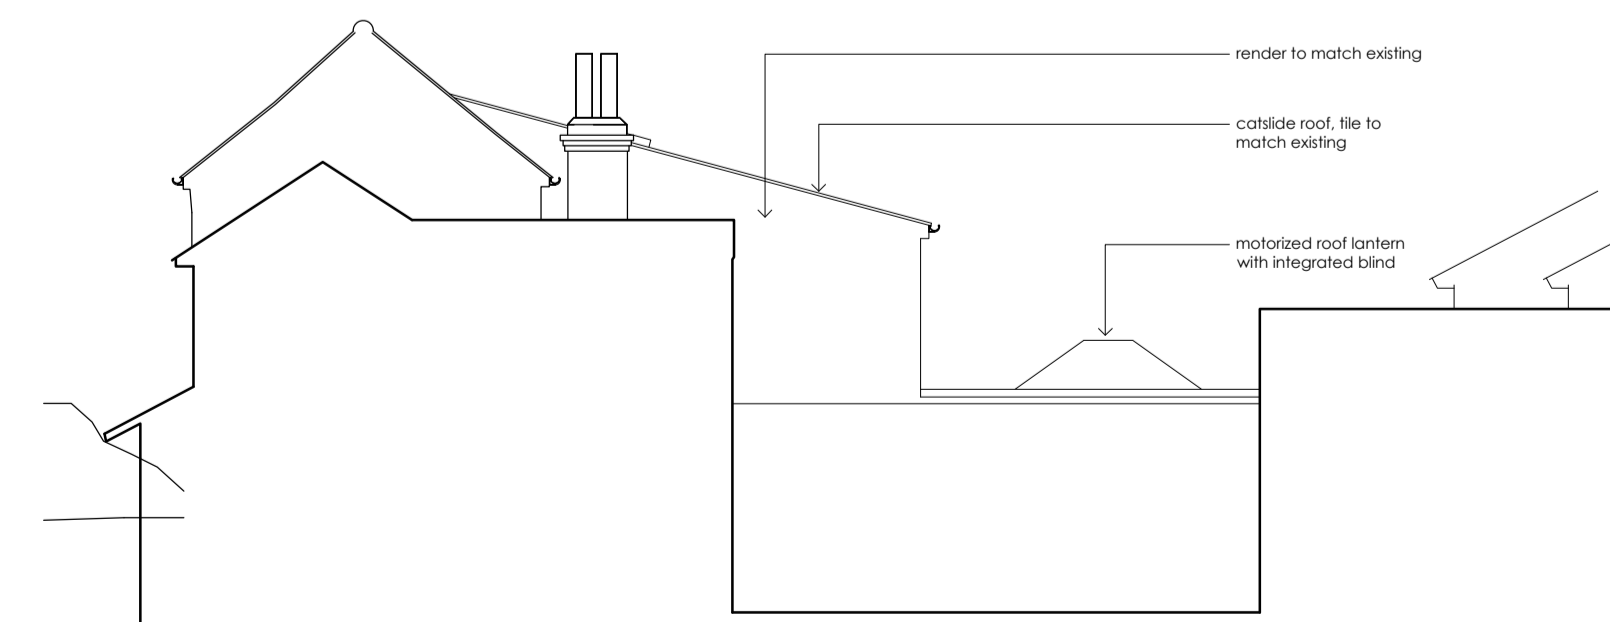

07 West (side) Elevation
Scale: 1:100

Notes
This drawing remains the copyright of jnf architecture limited. Copying and/or distribution of this drawing in part or in whole is not permitted without prior approval.

- Legend
- assumed boundary
 - - - overhead feature
 - - - overhead structure
 - proposed demolition
 - existing foul drainage
 - - - proposed foul drainage
 - proposed surface drainage
 - █ proposed alterations

P3 22.03.2024	Planning Issue	NF
P2 15.03.2024	Issue for comment, removal of kitchen window, enlarged roof lantern.	NF
P1 23.02.2024	First issue for comment	NF
Rev	Date & Notes	Issued

jnf architecture limited
 studio@jnfarchitecture.co.uk
 www.jnfarchitecture.co.uk
 01273 937537

ARB RIBA Chartered Practice

project
 Stag Cottage
 East End Lane
 Ditchling
 BN6 8SX

drawing name

Proposed
 Plans and Elevations

dwg no.	rev		
2330-JNF-XX-ZZ-DR-A-241-P3			
scale	size	drwn	chkd
1:100	A1	NF	NF
status	suitability		
Planning	S2		