



01 Ground Floor Plan  
Scale: 1:100

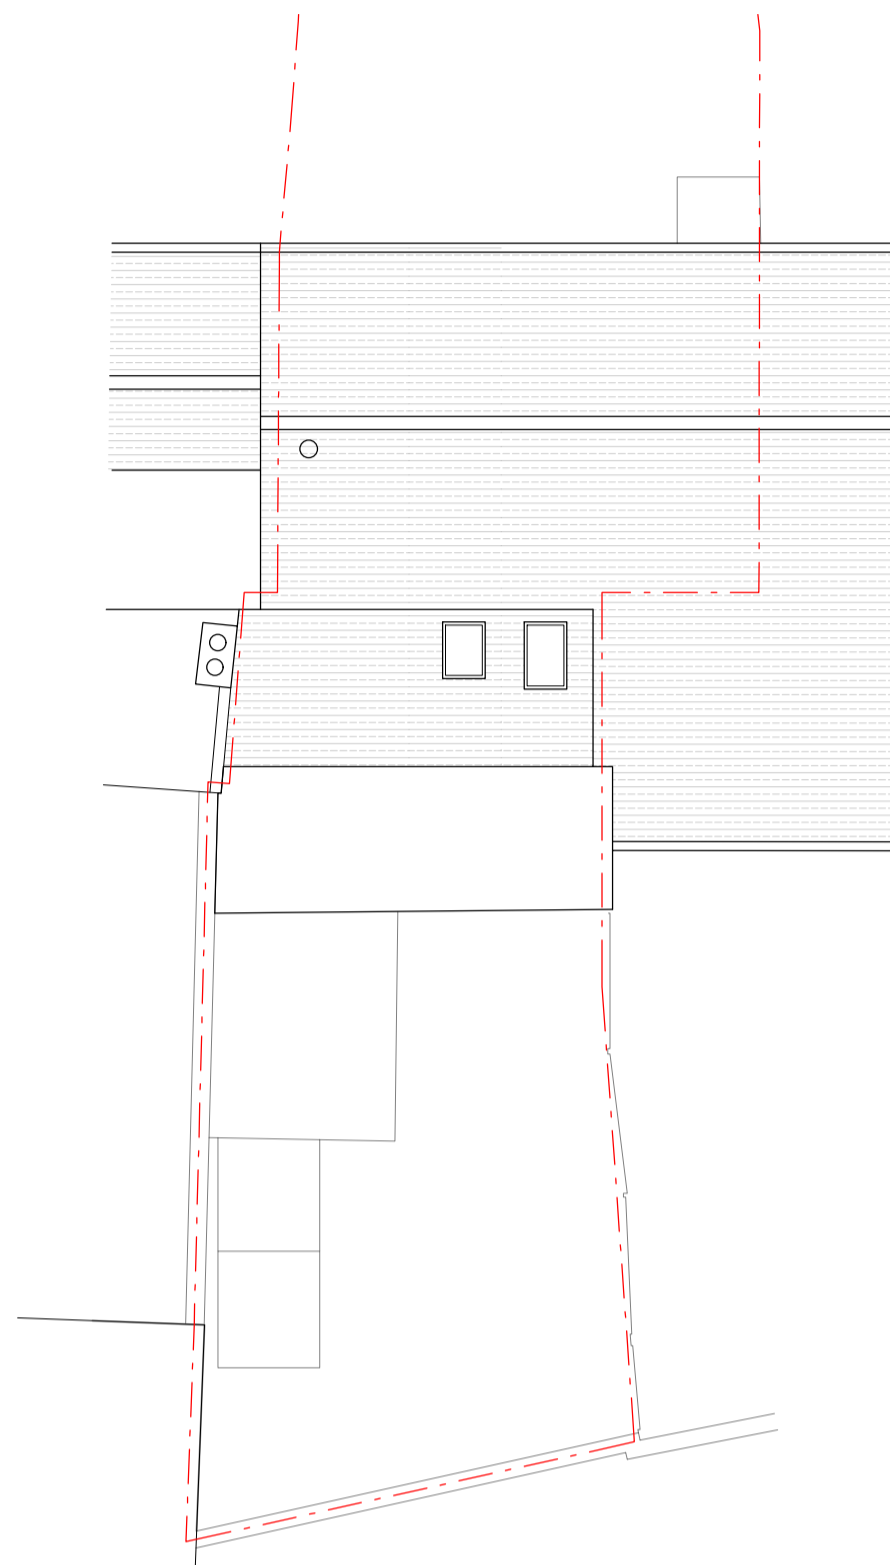


03 Roof Plan  
Scale: 1:100

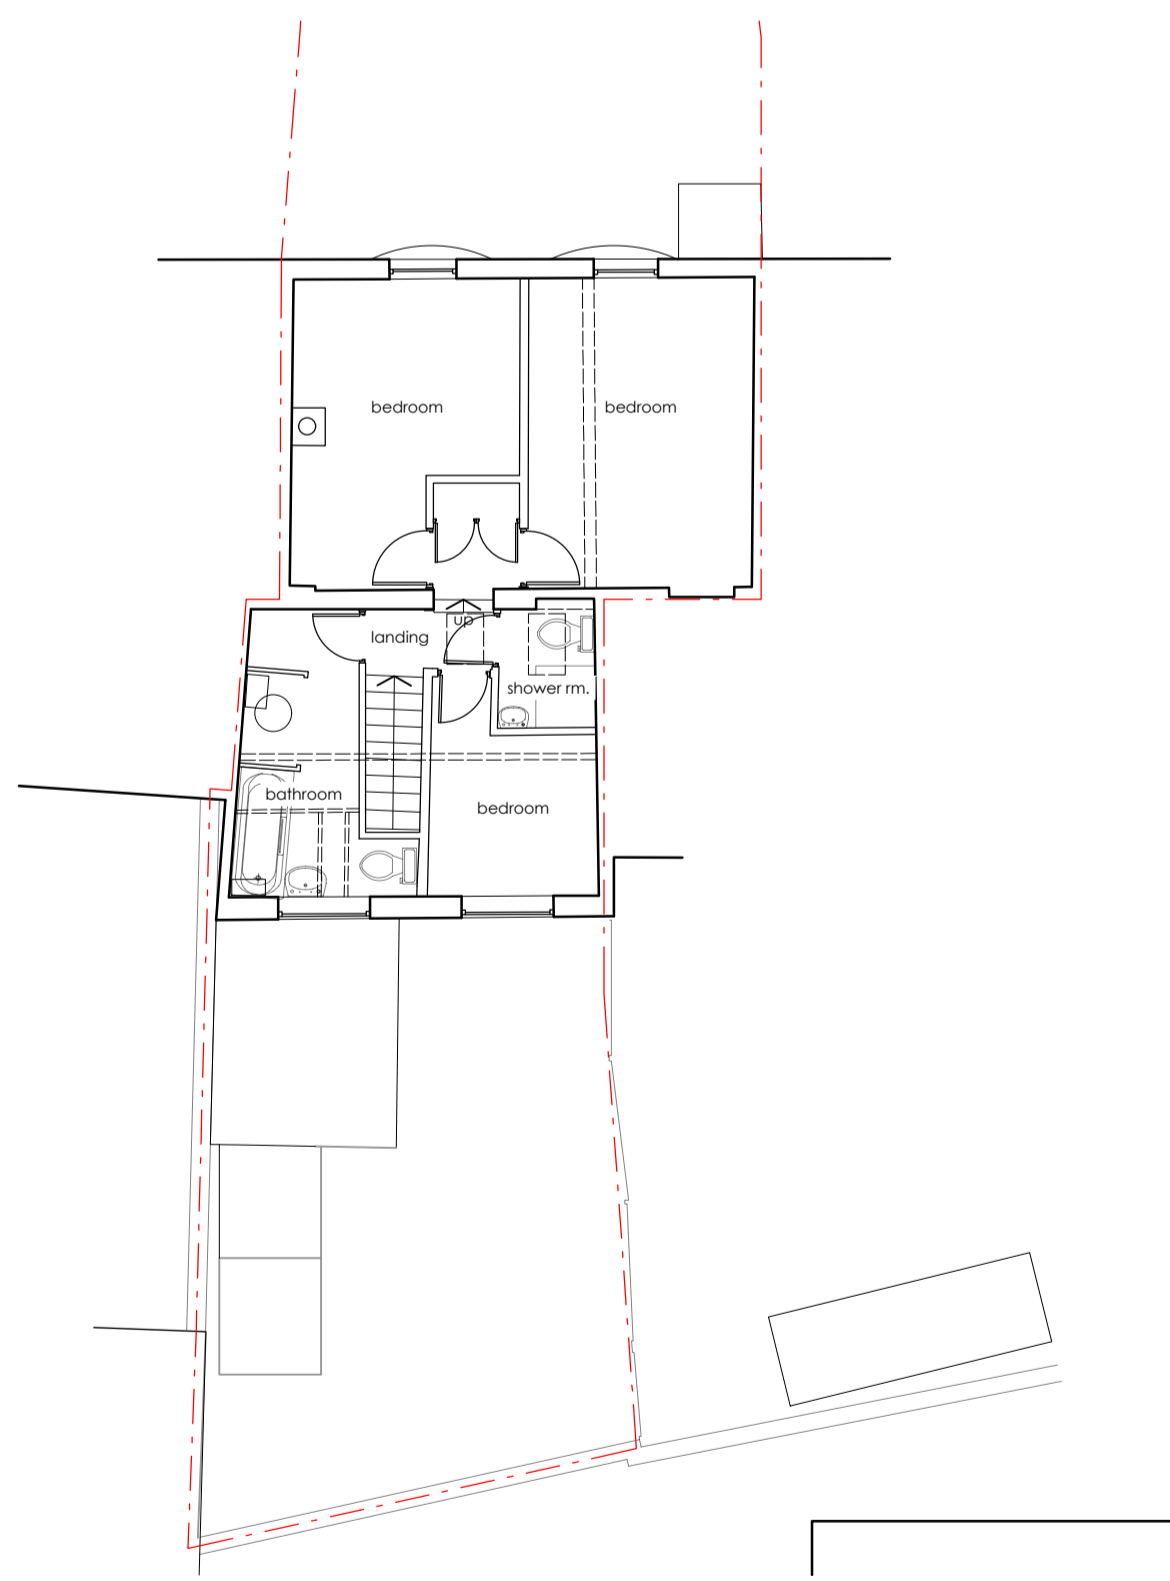


02 First Floor Plan  
Scale: 1:100




04 Front (south) Elevation  
Scale: 1:100

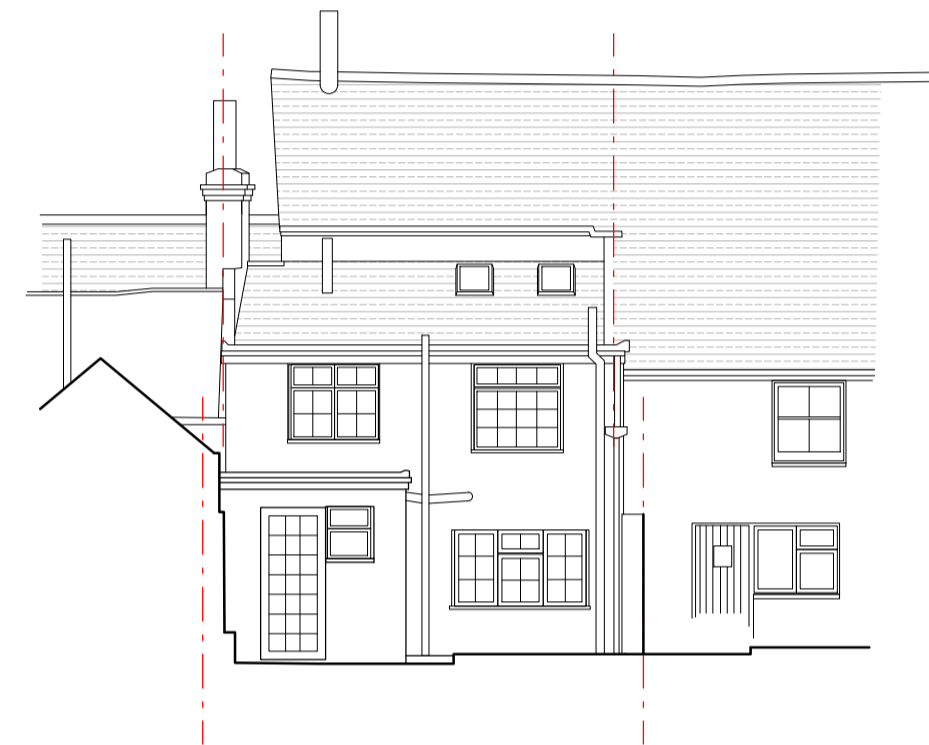

05 Rear (north) Elevation  
Scale: 1:100

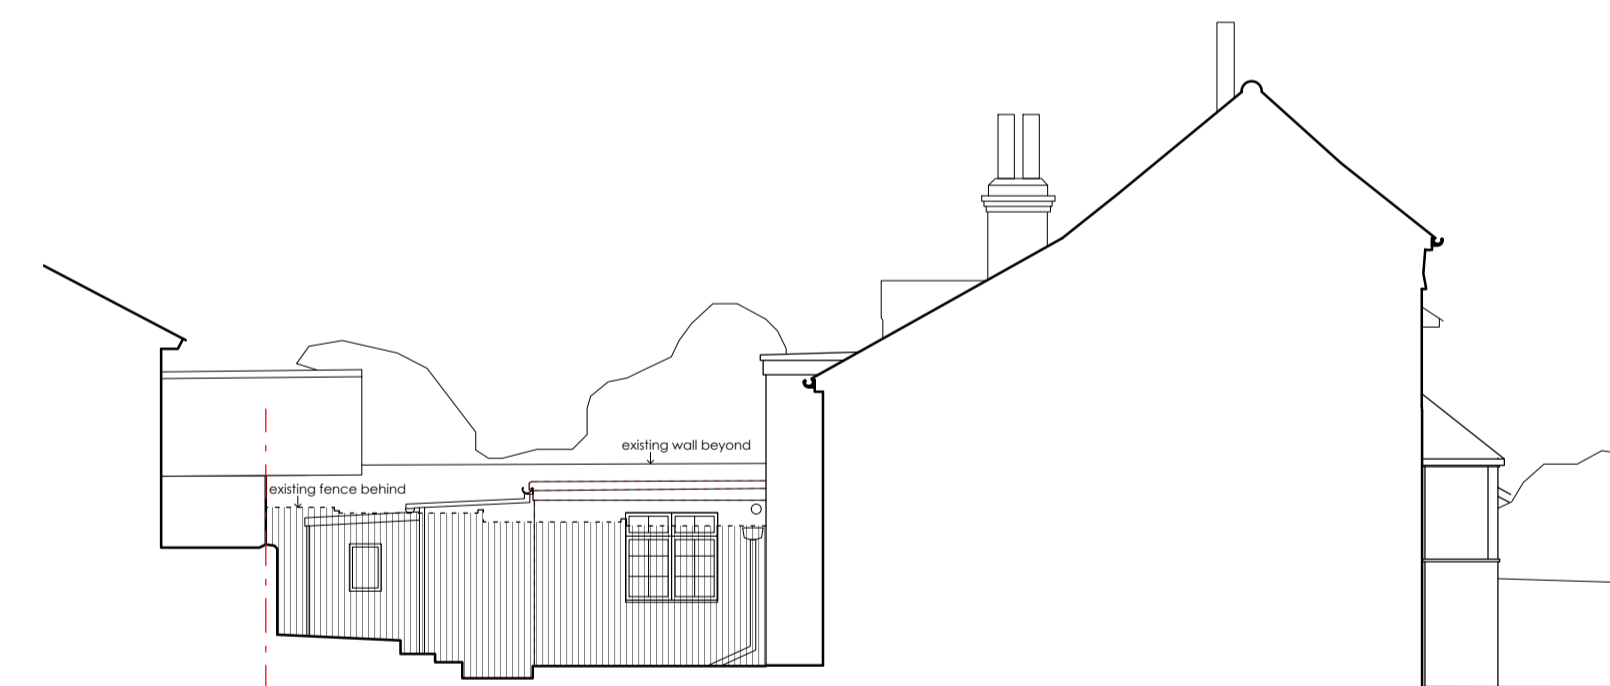

06 East (side) Elevation  
Scale: 1:100

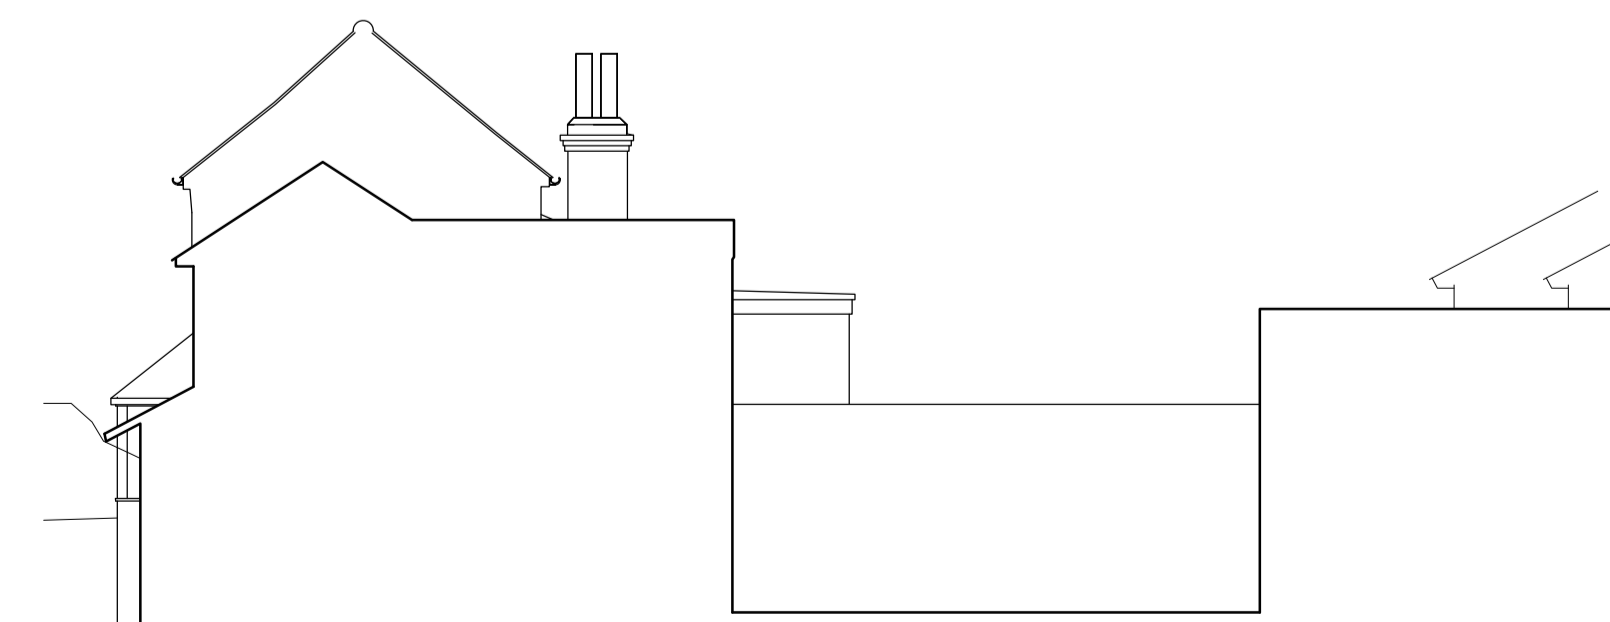

07 West (side) Elevation  
Scale: 1:100

Notes  
This drawing remains the copyright of jnf architecture limited. Copying and/or distribution of this drawing in part or in whole is not permitted without prior approval.

Legend  
- - - assumed boundary  
- - - overhead feature

P1 22.03.2024  
Planning Issue

Rev Date & Notes

studio@jnfarchitecture.co.uk  
www.jnfarchitecture.co.uk  
01273 937537

ARB RIBA Chartered Practice

project

Stag Cottage  
East End Lane  
Ditchling  
BN6 8SX

drawing name

Existing  
Plans and Elevations

dwg no. rev  
2330-JNF-XX-ZZ-DR-A-240-P1

scale	size	drwn	chkd
1:100	A1	NF	NF
status	suitability		
Planning	S2		