




Approximate total gross internal floor space - 43.3 m<sup>2</sup>  
961 ft<sup>2</sup>

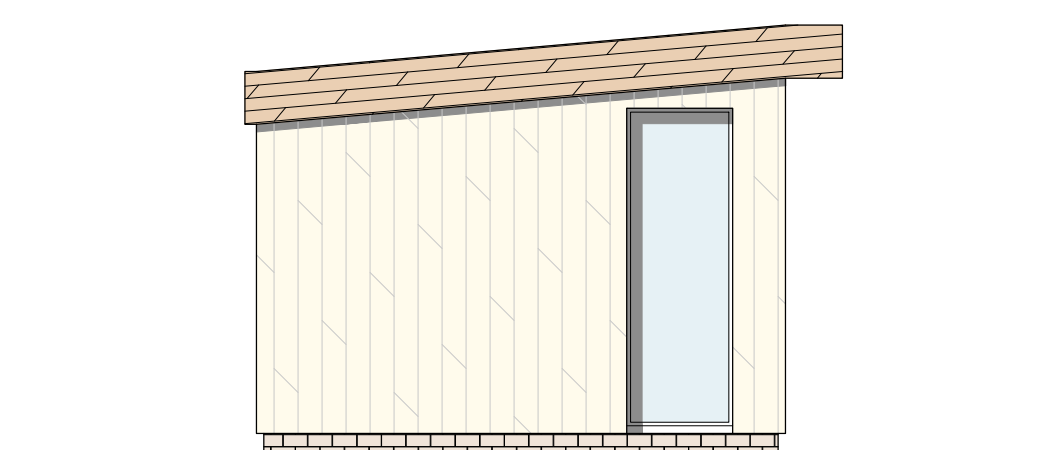


Side Elevation (south east)

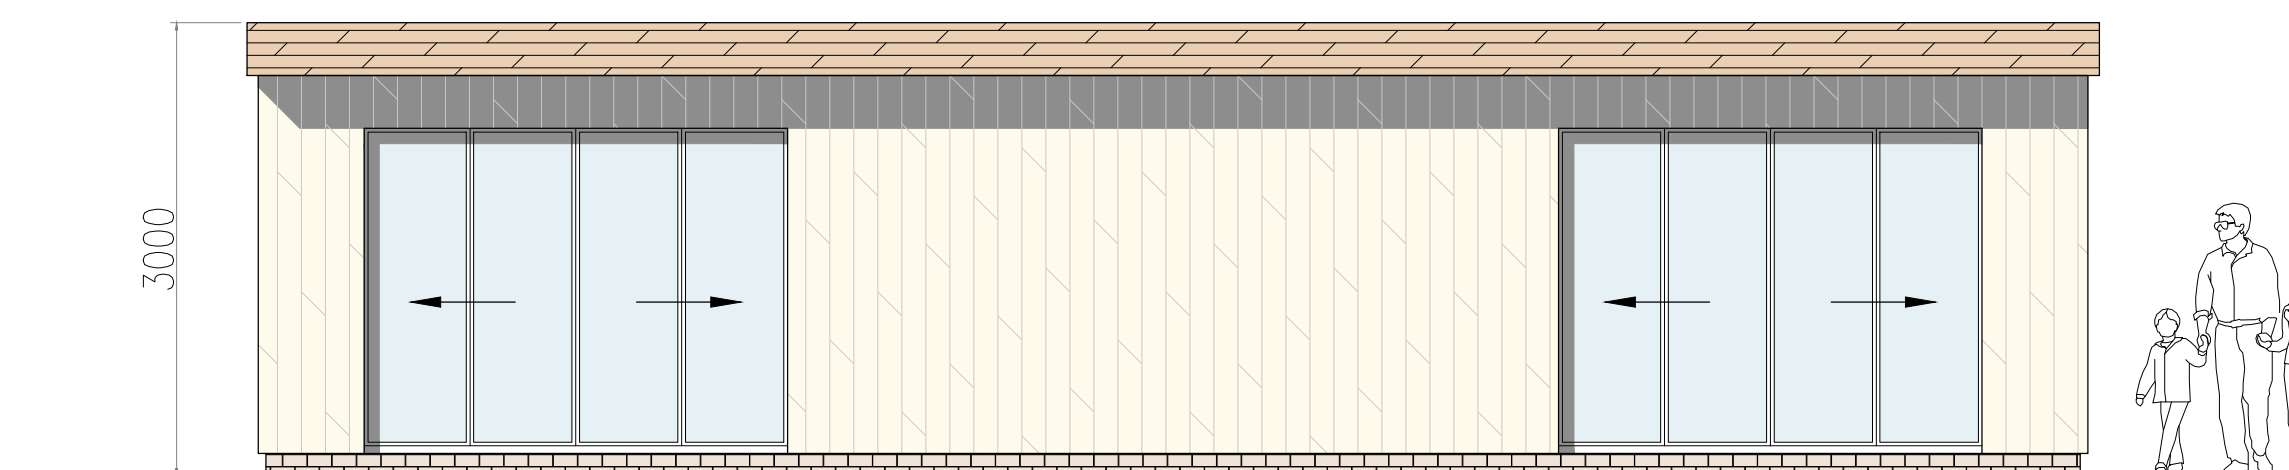


Front Elevation (north east)

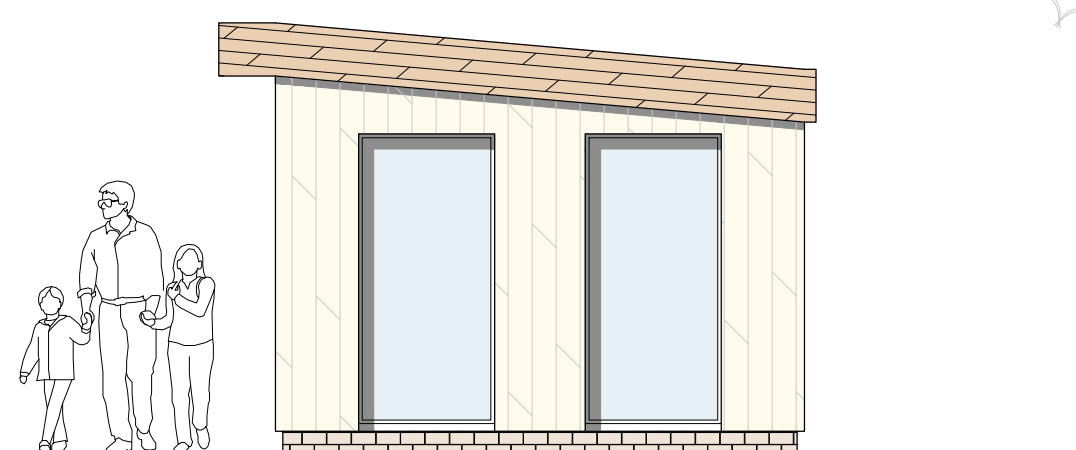

Side Elevation (north west)

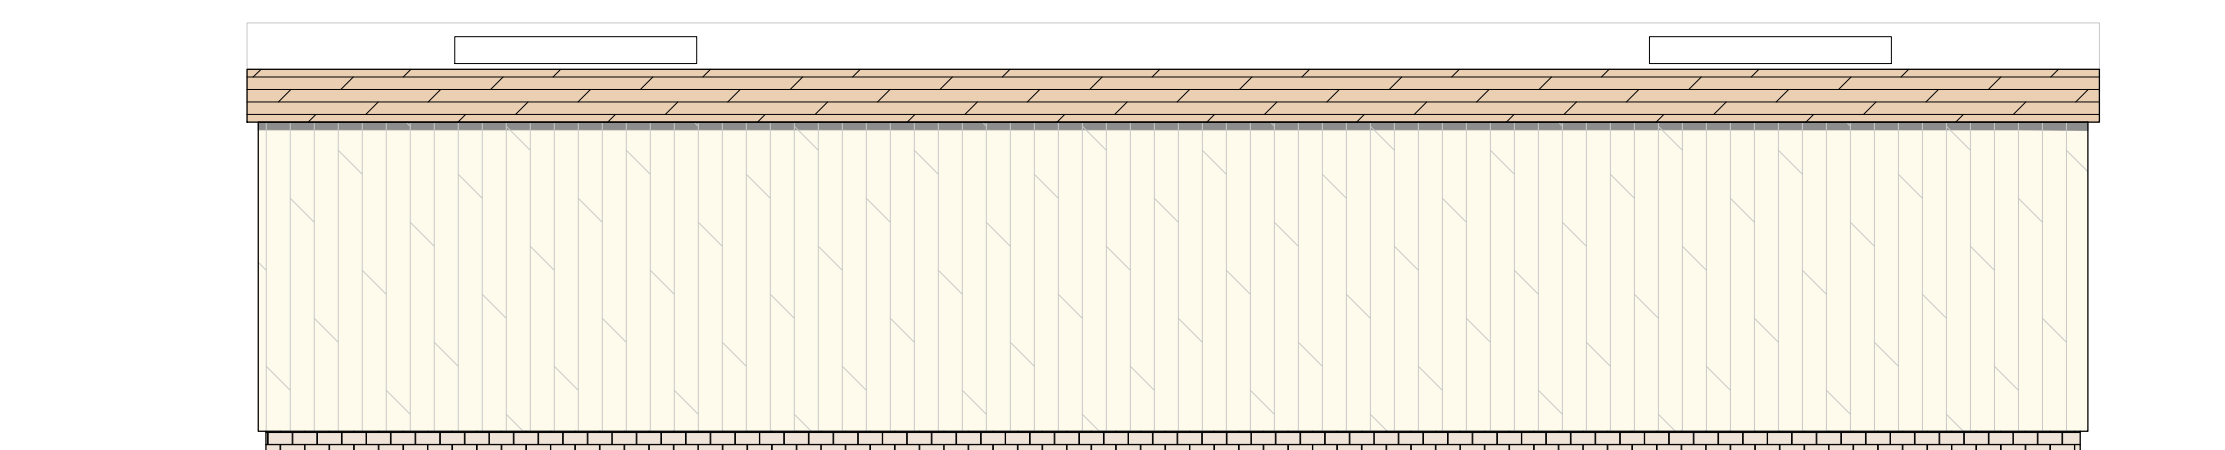

Rear Elevation (south west)

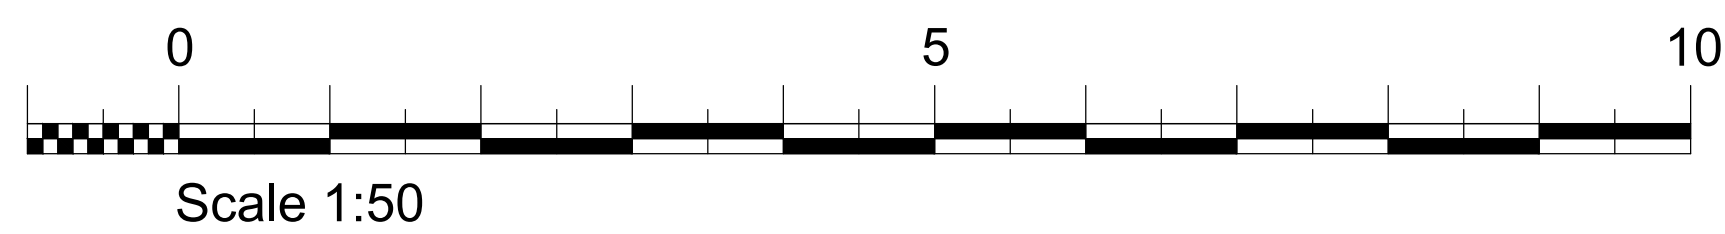

CLIENT MJE Properties	PROJECT Penwith Cottage Penwith Drive Haslemere Surrey, GU27 3PP	TITLE Proposed Floor Plans & Elevations Site Plan	STATUS Lawful Use	DRAWN BY CB	REVIEWED BY CB
			DATE March 2024	SCALE 1:50, 1:200	DRAWING NUMBER 1518 P 001

01730 816336  
07949 682974  
info@boherarchitecture.com  
www.boherarchitecture.com

Challenger House, Rumbolds Hill  
Midhurst, GU29 9BY

CAD DETAILS

WPS:

CB file: Lscale: Size: A1

Figured dimensions only are to be used.  
© This drawing is the sole copyright of  
BOHER ARCHITECTURE LIMITED  
Any discrepancies between this drawing & other  
information shall be reported to the Architect.  
MODIFICATIONS to be made solely on  
ORIGINAL MAGNETIC MEDIA.

REVISIONS:

REV: DATE: REVISION: BY: R/W