


EXISTING SIDE ELEVATION

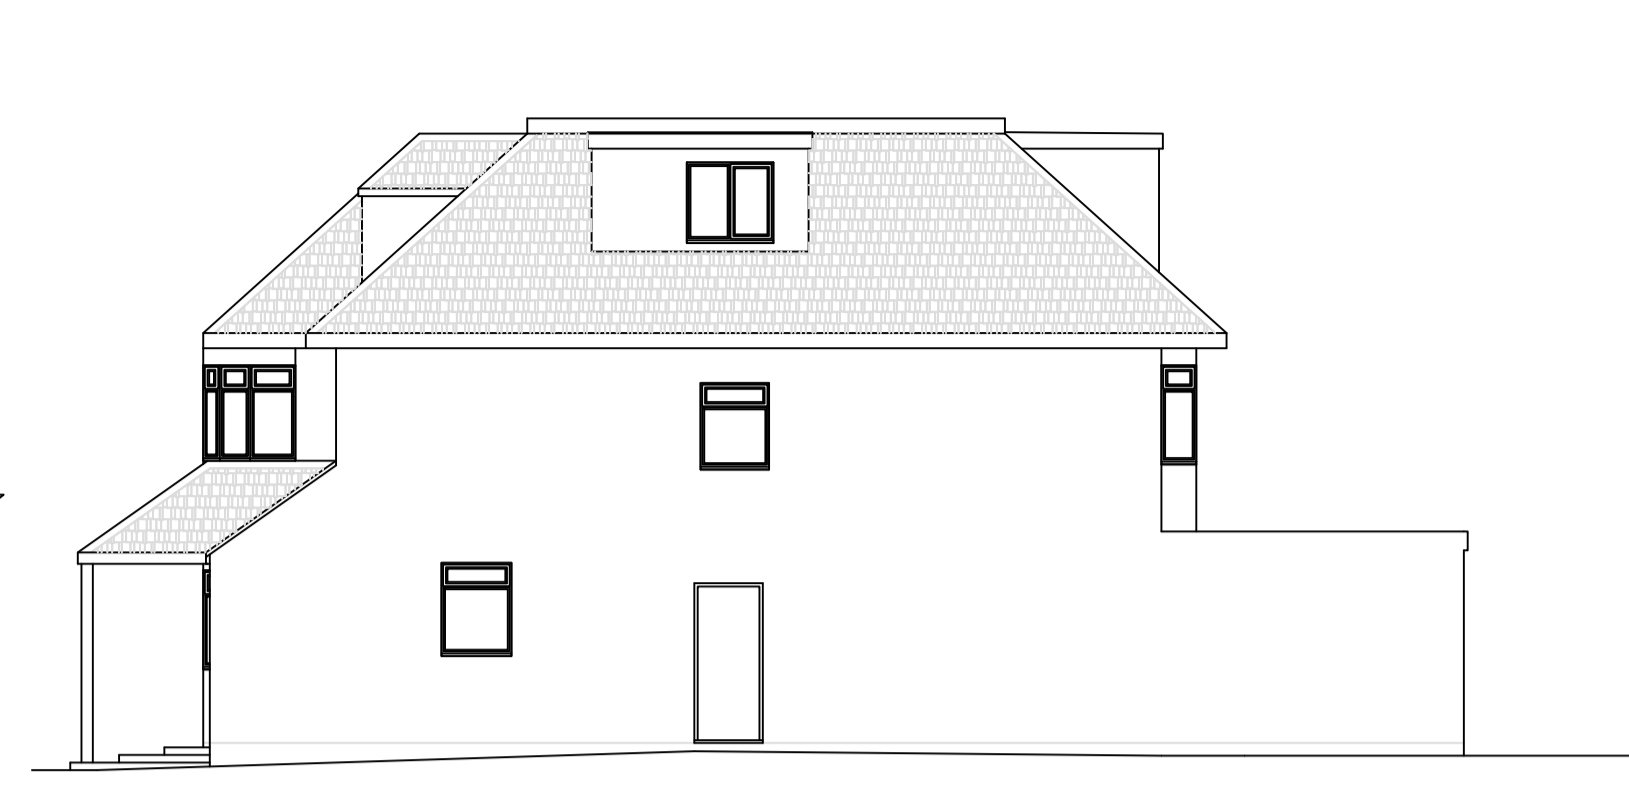



EXISTING REAR ELEVATION




EXISTING SIDE ELEVATION




EXISTING FRONT ELEVATION

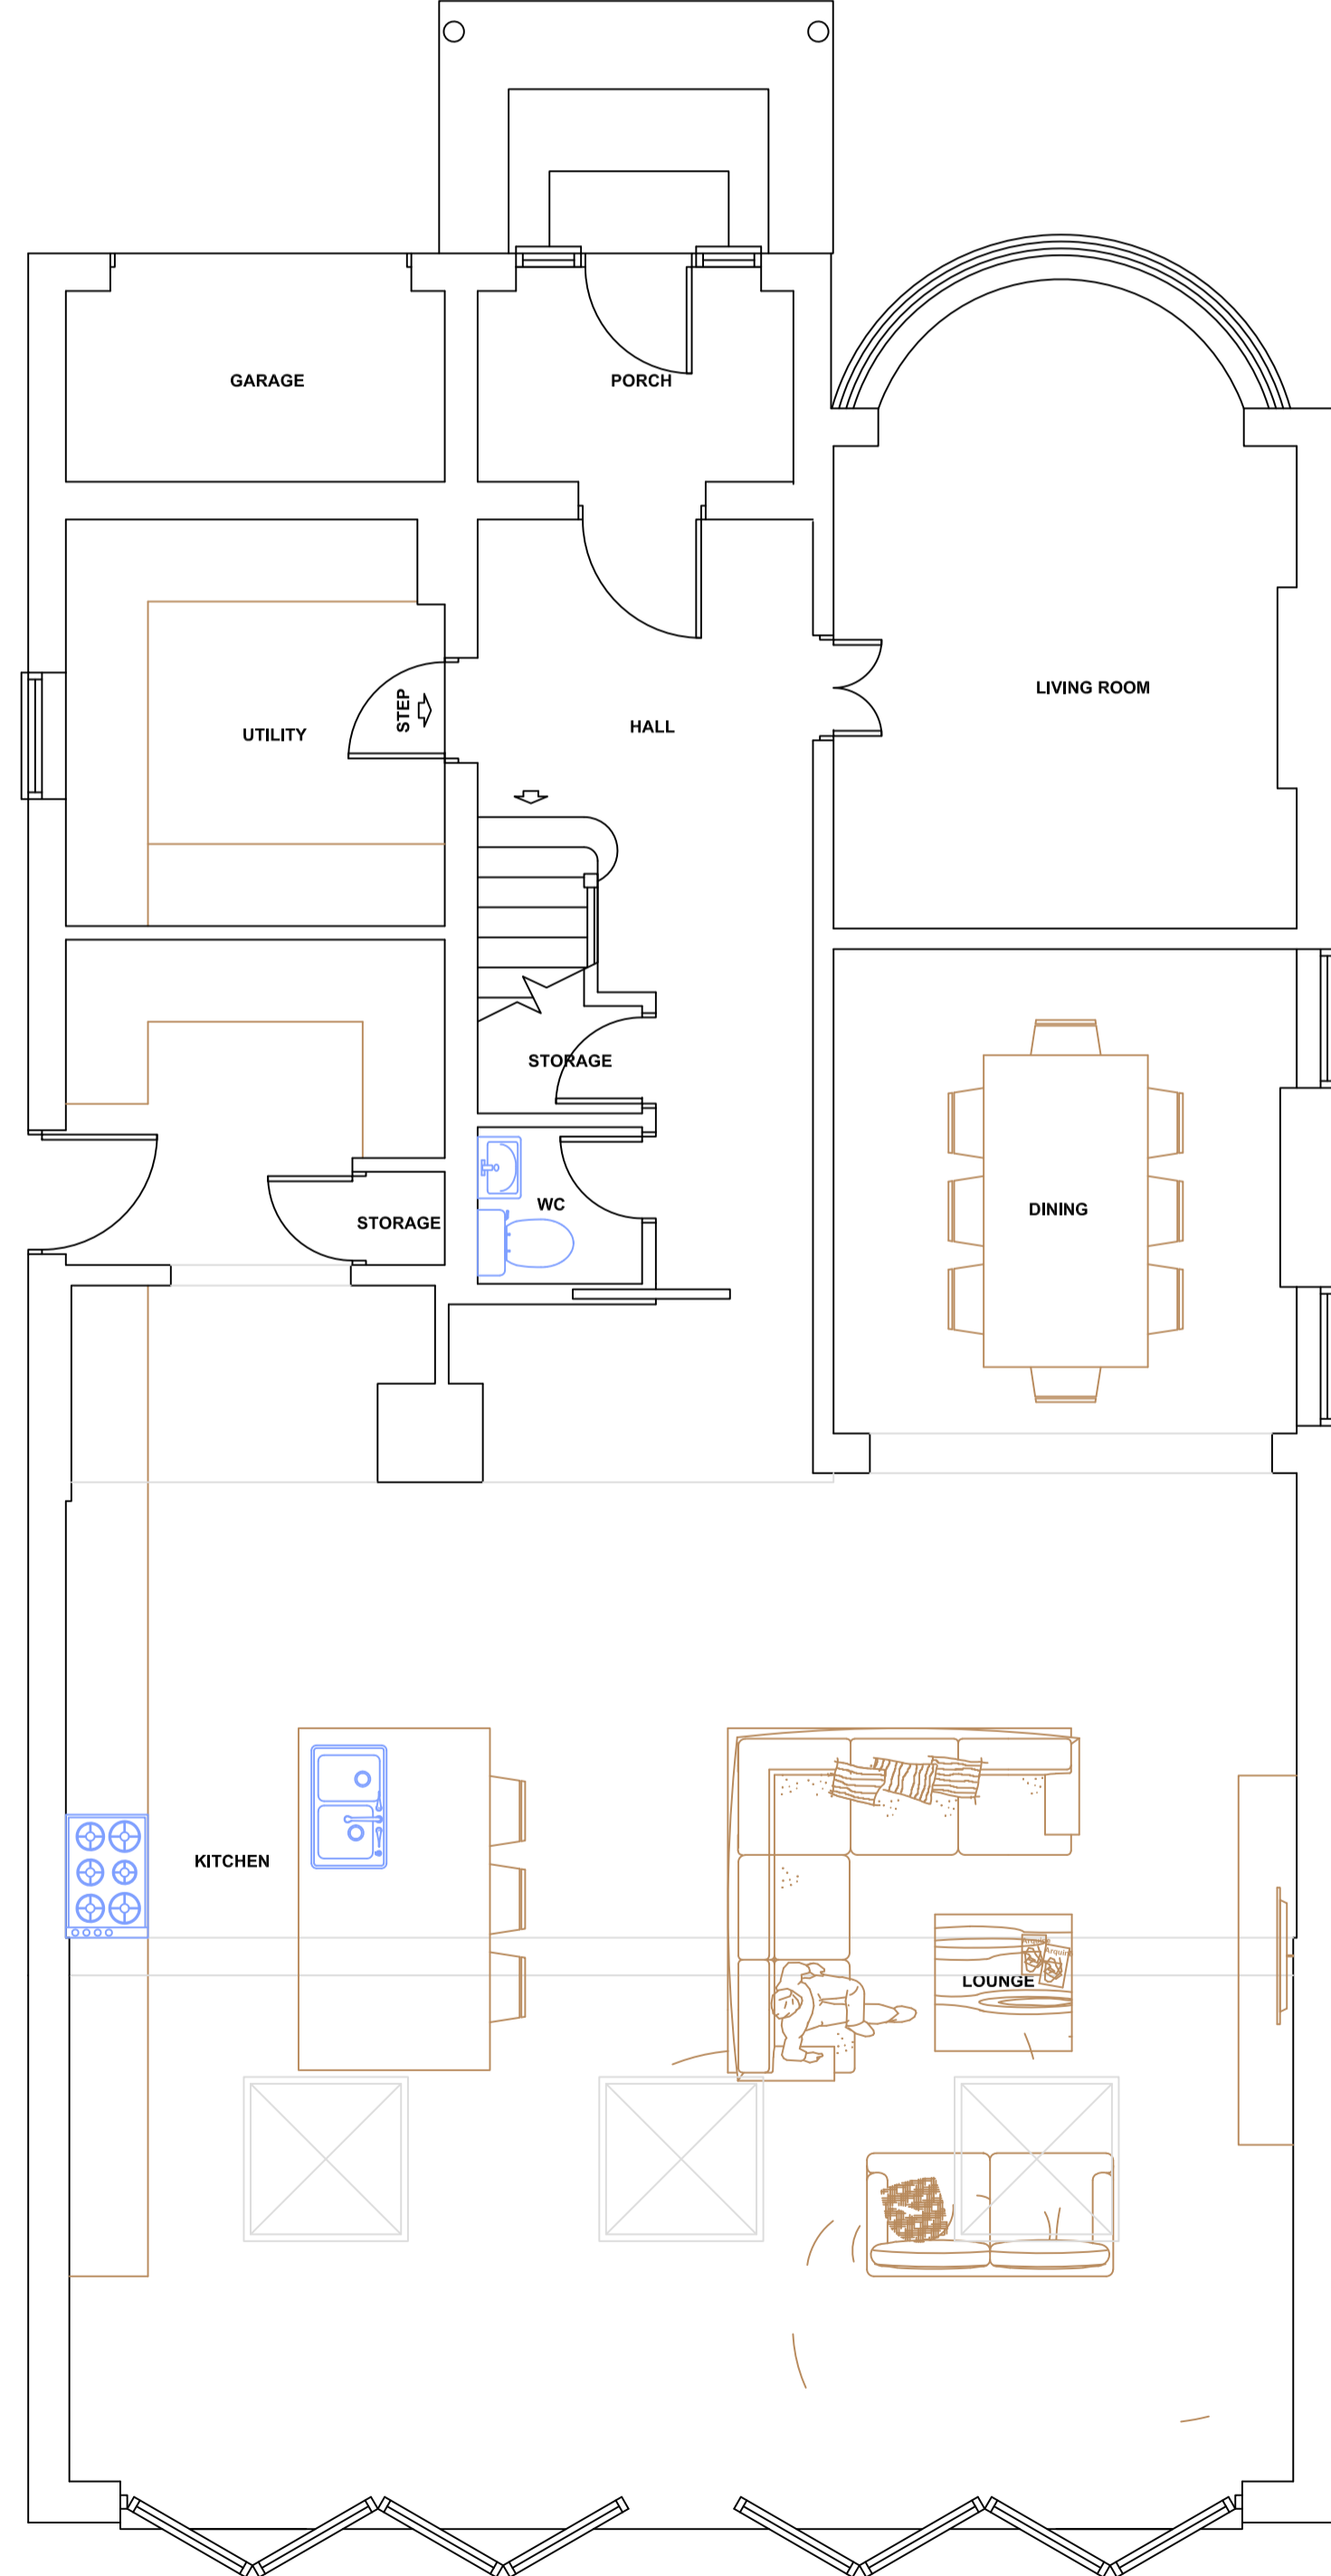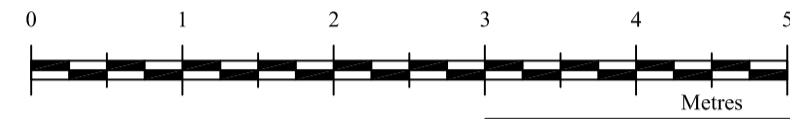

EXISTING GROUND FLOOR PLAN

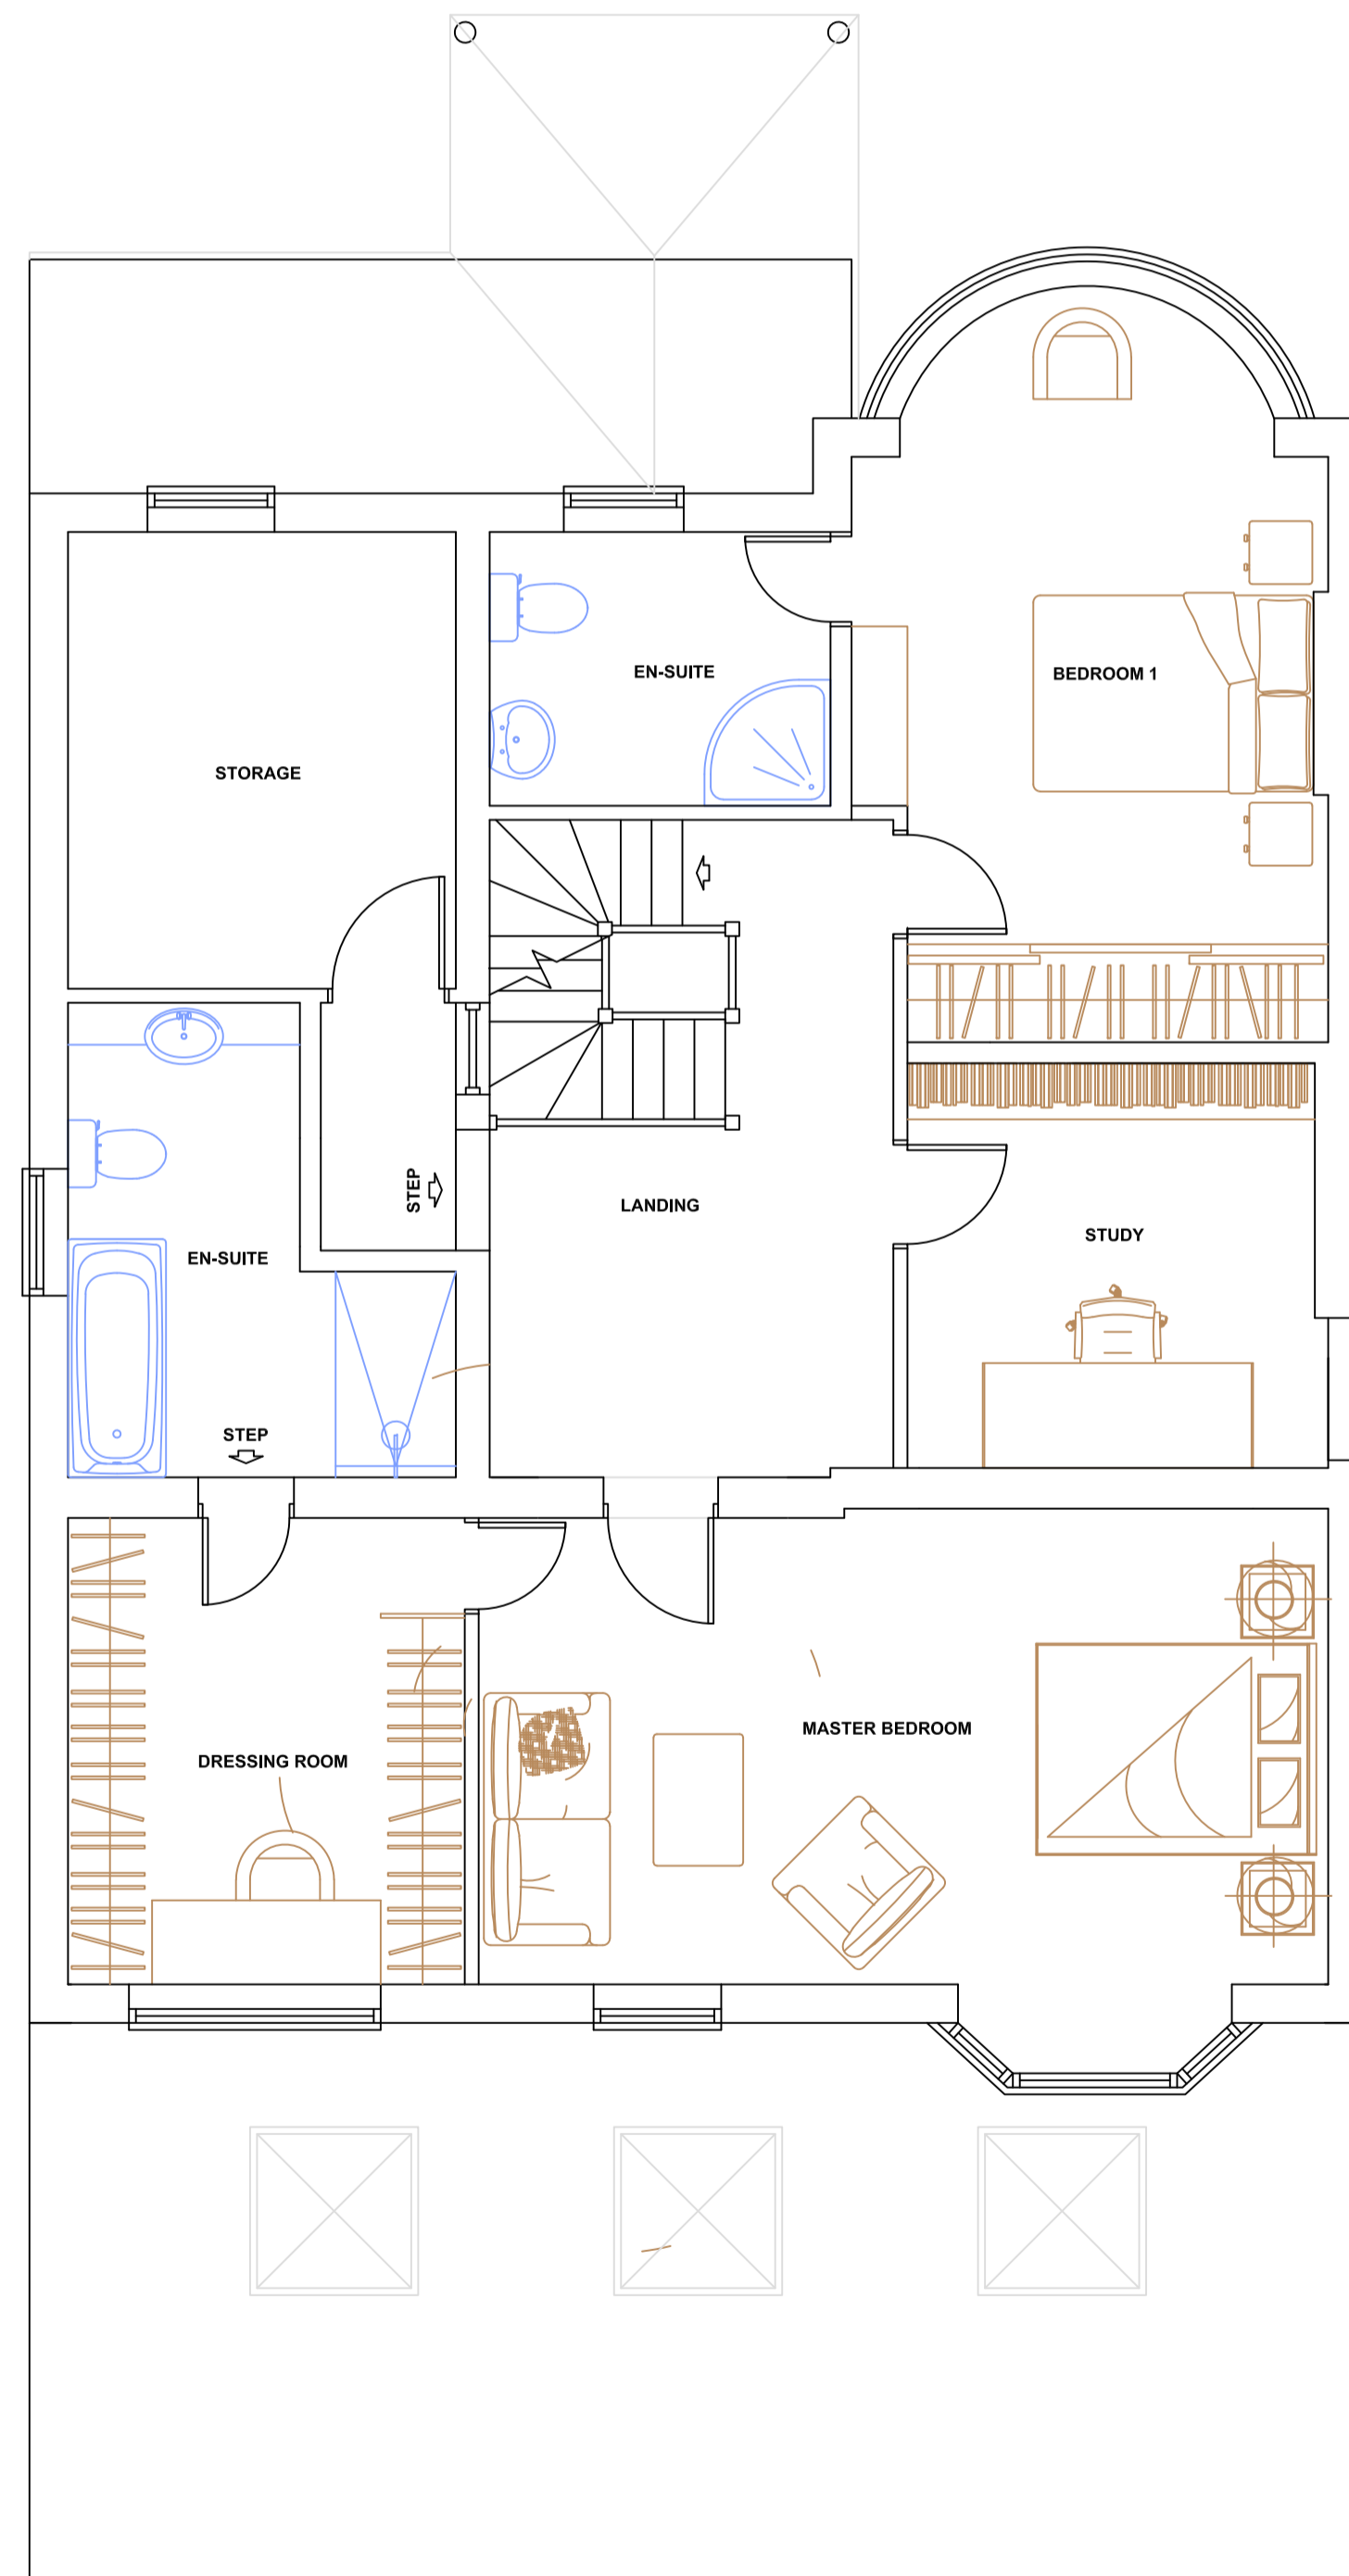

EXISTING FIRST FLOOR PLAN

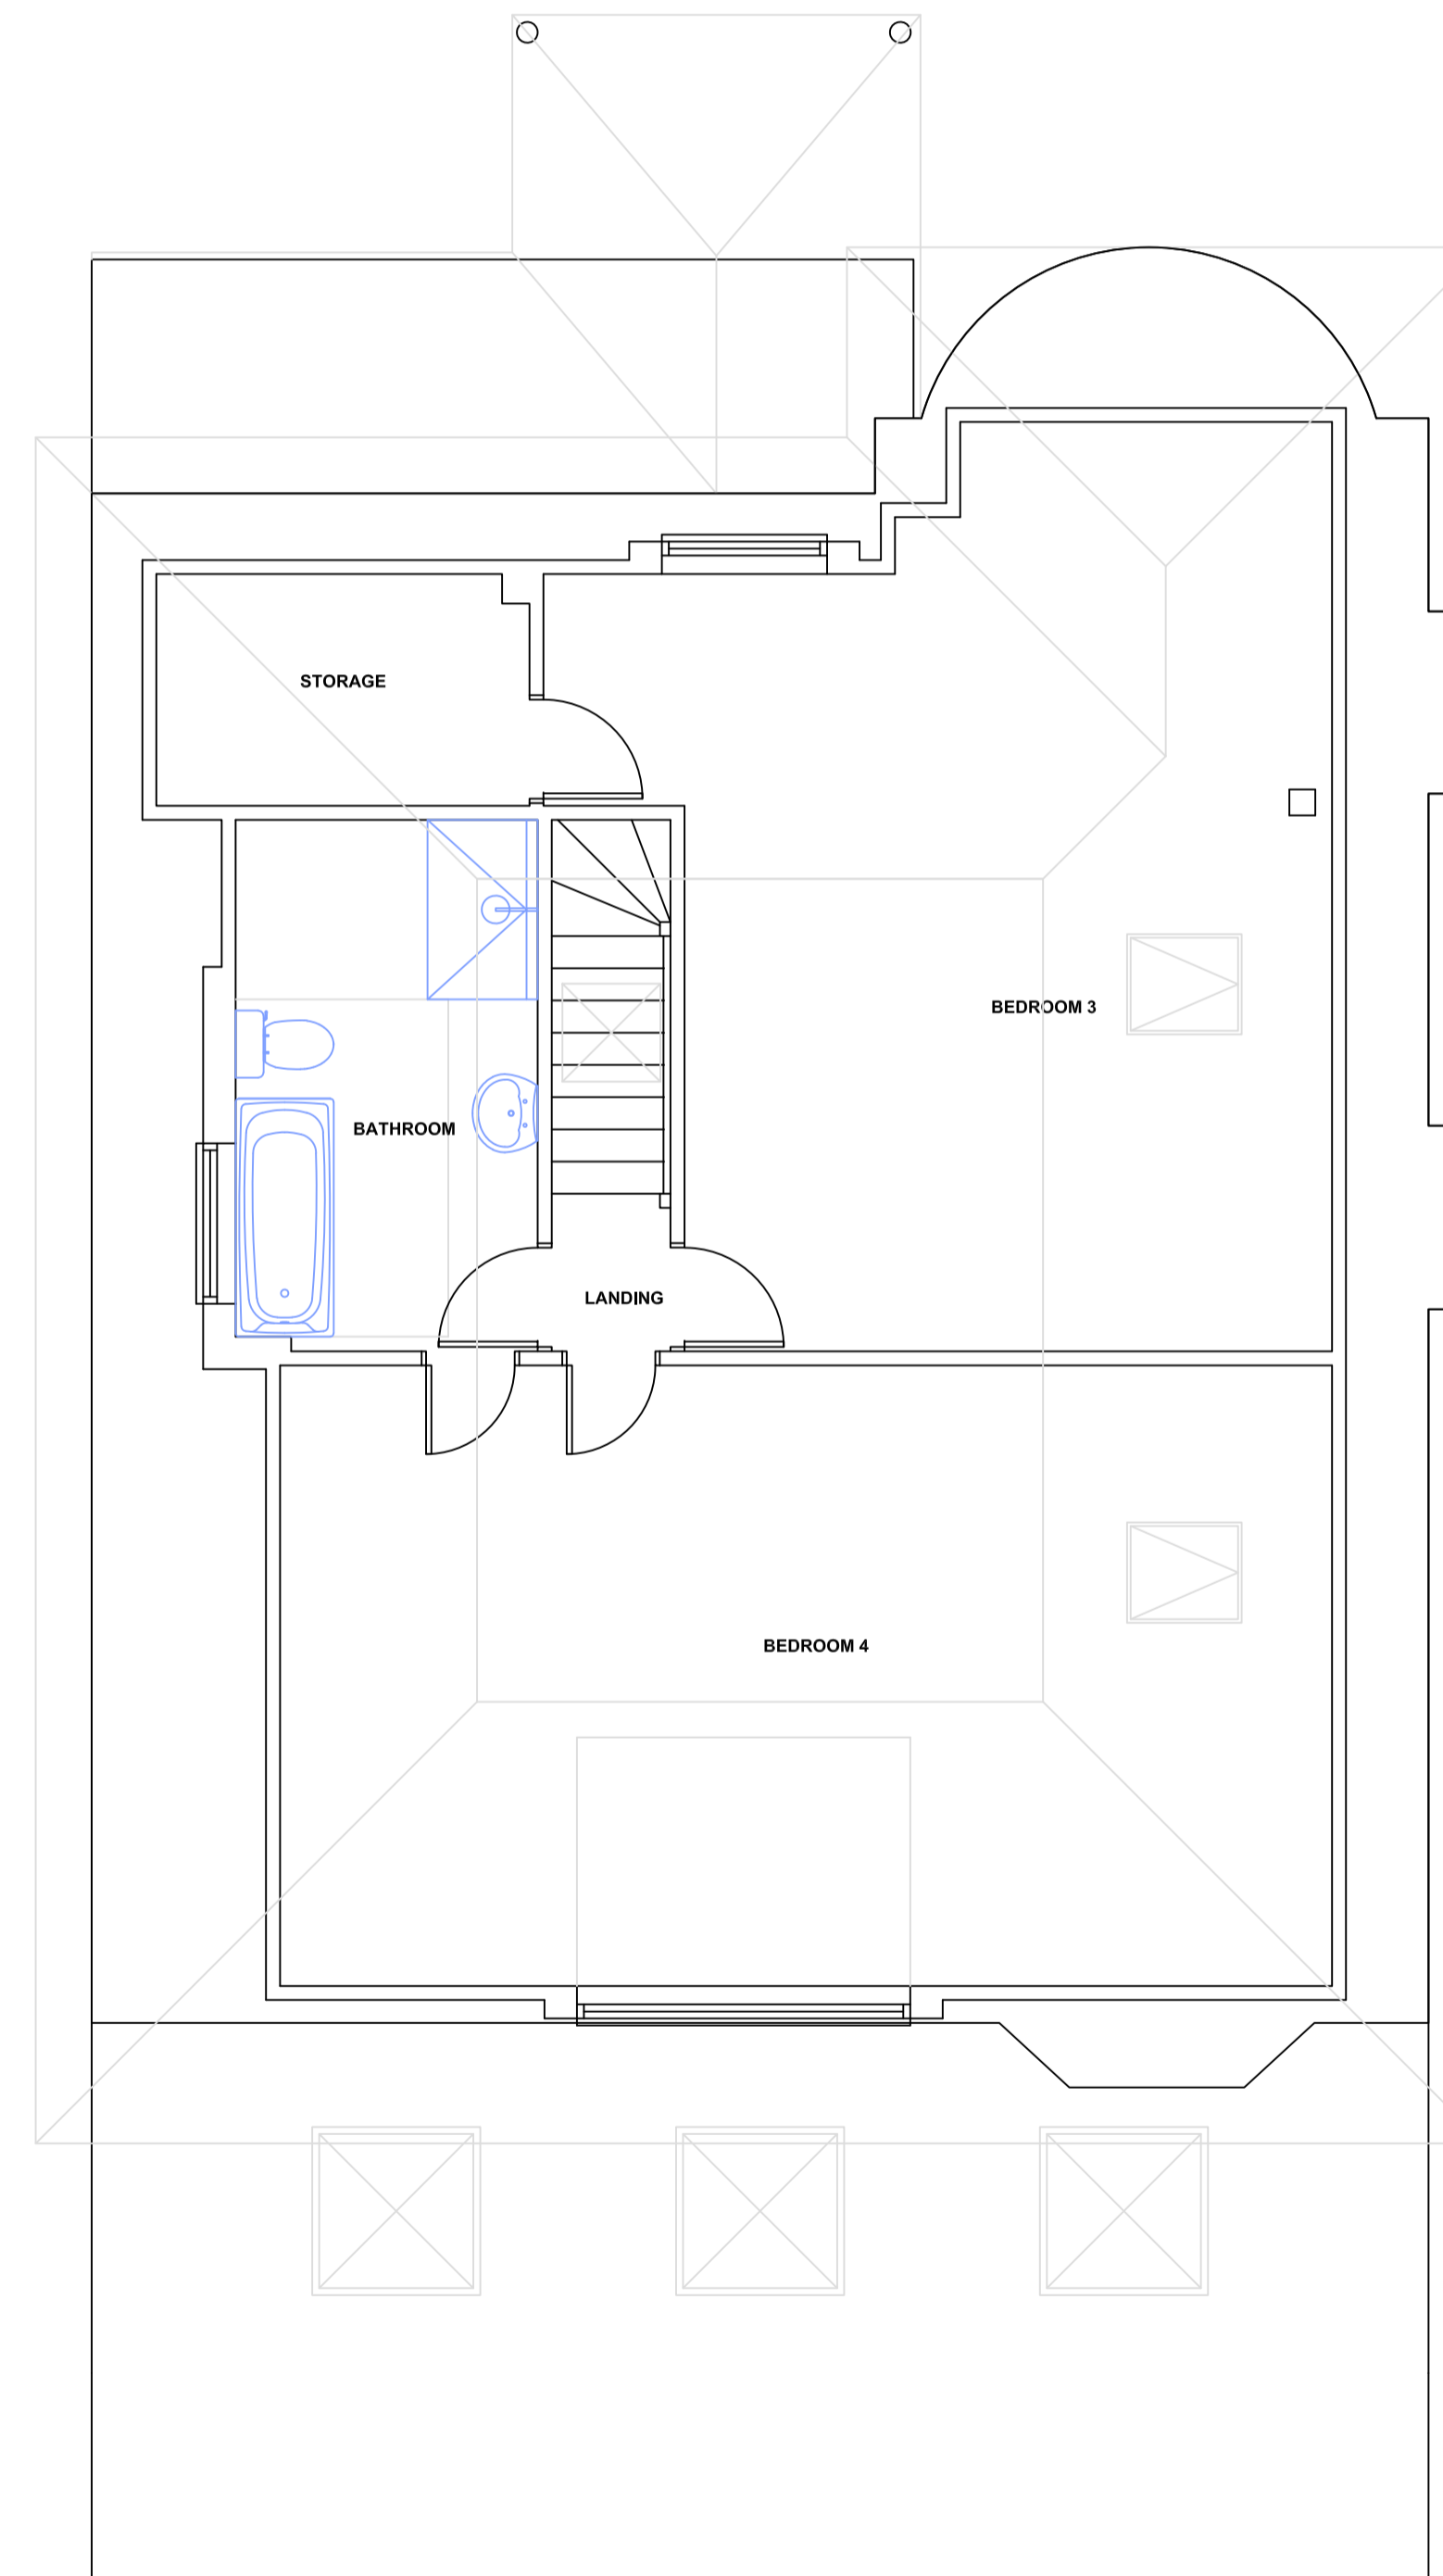

EXISTING SECOND FLOOR PLAN

Revision	Description	Date

TOWN AND COUNTRY PLANNING LTD
 (020) 8441 4947
 13 Evelyn Road, Cockfosters, Hertfordshire EN4 9JT
 e-mail: martin@tcpltd.net

Project _____
 4 Uphill Road,
 Mill Hill,
 London NW7 4RB
 Client _____
 Mr & Mrs Morar
 Existing Plans & Elevations _____
 Drawing No. 2024-1655-1
 Scale 1:50, 1:100 Drawn By: M.P.M
 Sheet A1 Date 04 Apr 2024

IMPORTANT NOTICE
 © Copyright. Drawing to be used in conjunction with specification and structural engineers notes. All dimensions to be checked on site prior to commencement of work, differences between drawings, and between drawings and specification or structural engineers details to be referred immediately to Town and Country Planning Ltd. Work should only be undertaken from local authority approved drawings. Commencement of any work on site prior to gaining the necessary planning and/or building control approvals is entirely at the client's own risk. We strongly recommend you agree the boundary lines of the property before any work commences on site it is the responsibility of the bulkier and the property owner to be in agreement with the definition of these lines.