





FRONT ELEVATION
SCALE 1:100

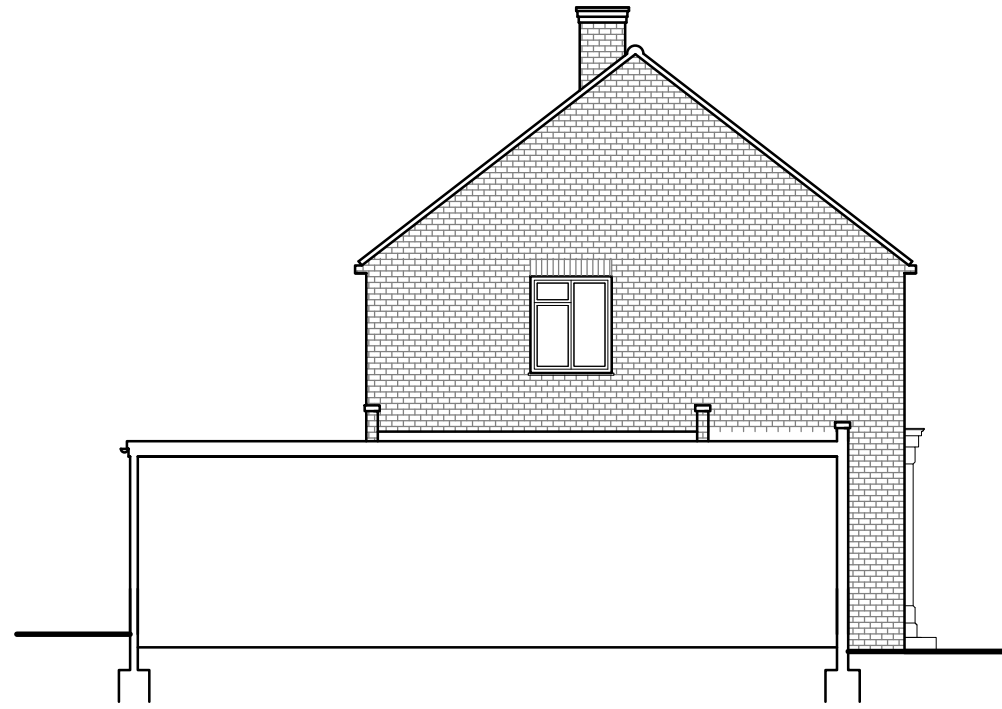


SIDE ELEVATION
SCALE 1:100

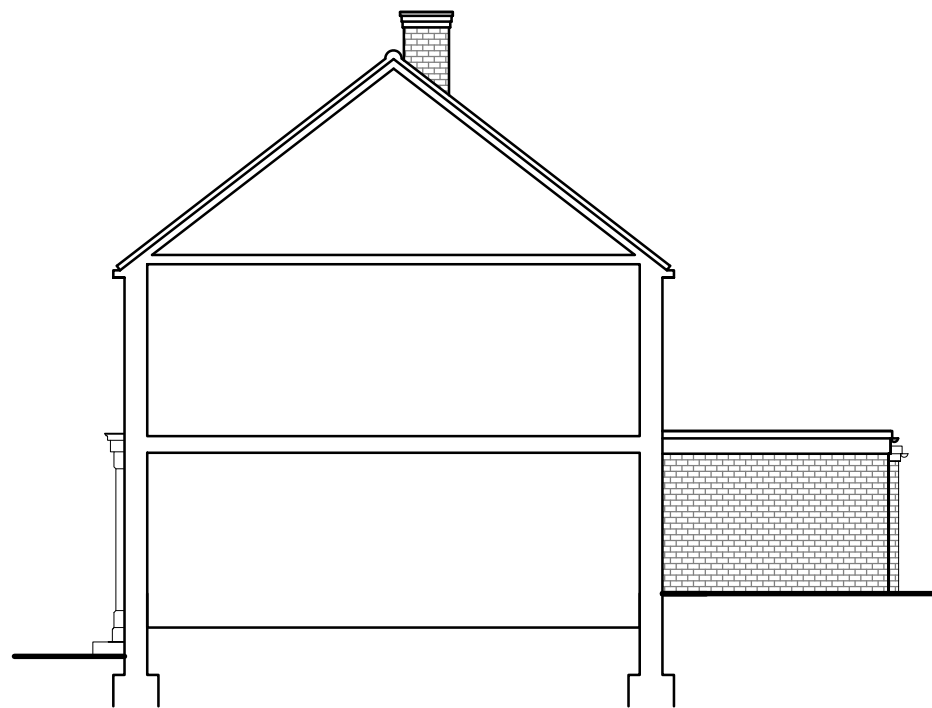


SIDE ELEVATION
SCALE 1:100



REAR ELEVATION
SCALE 1:100

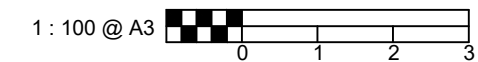



JAKE UNDERWOOD

PLANNING & BUILDING DRAWINGS

PROJECT: 11 ARUNDEL ROAD, CAMBERLEY GU15 1DL	
DETAIL: EXISTING ELEVATIONS	
PLANNING PERMISSION	
JOB No: 2360	DRG No: 003
SCALE @ A3: 1:100	REV: A
CONTACT: JAKE UNDERWOOD Web: www.jakeunderwood.com Email: info@jakeunderwood.com Phone: 07784927778	